




1 N_Site
1 : 200

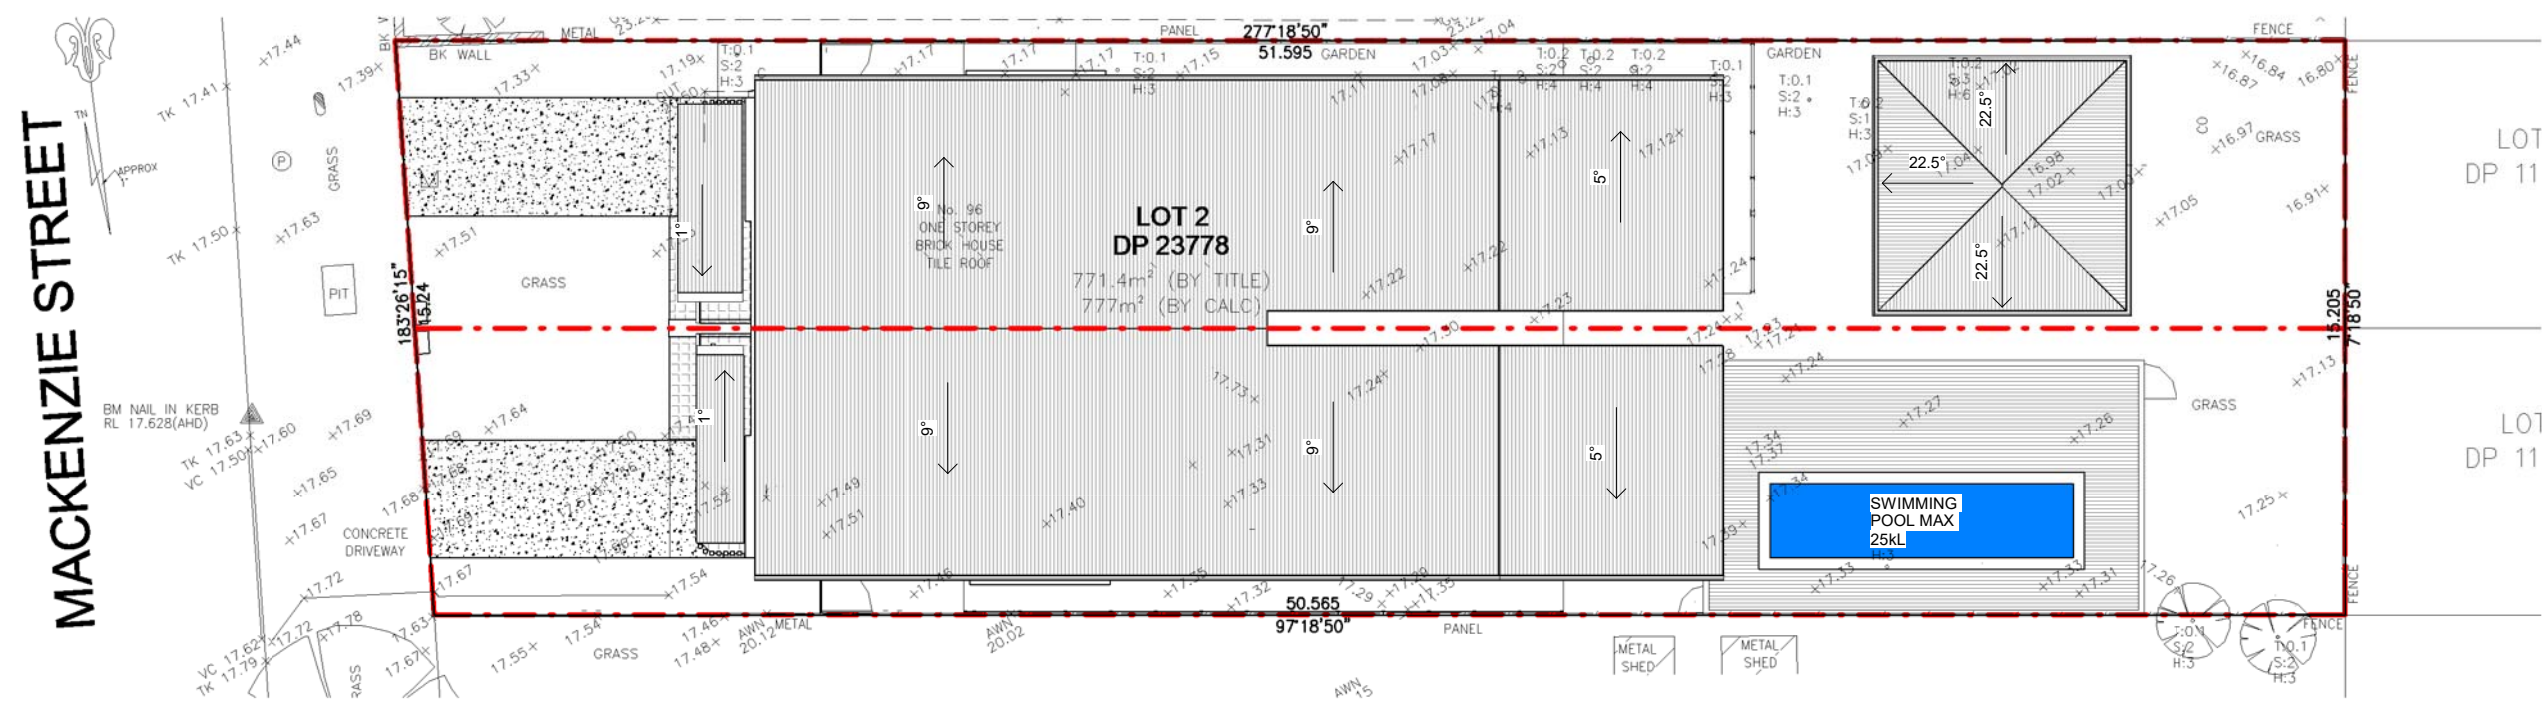


2 N_North - West
1 : 200

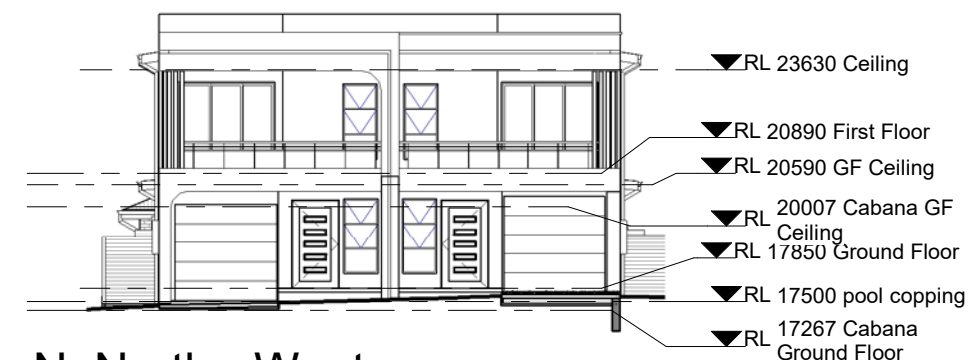

4 N_South-West
1 : 200

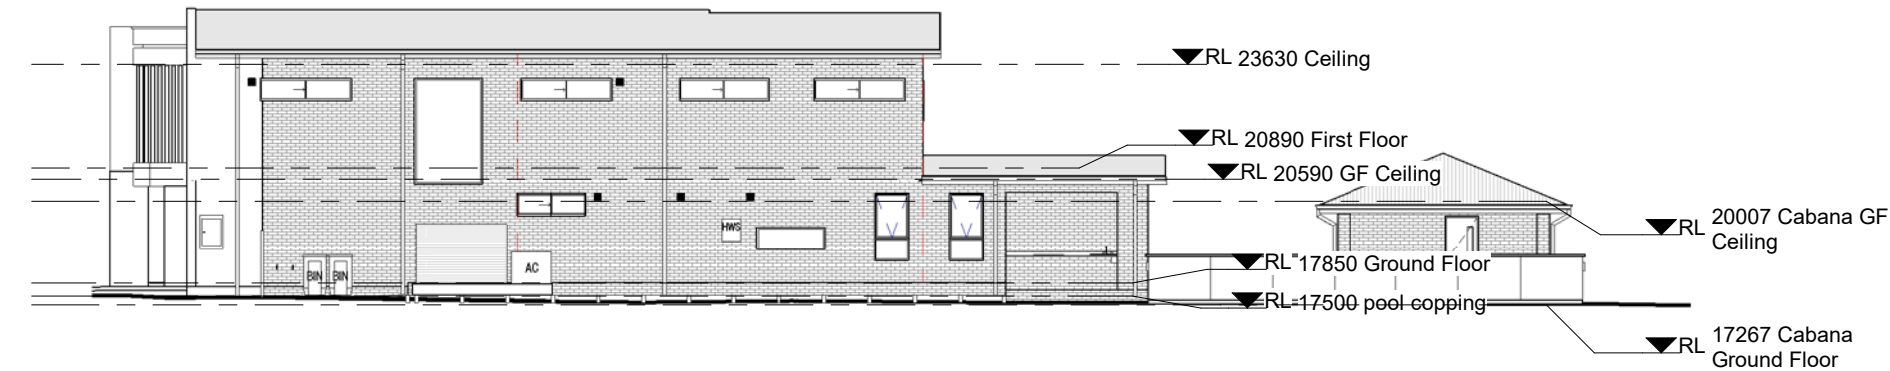

5 N_South-East
1 : 200

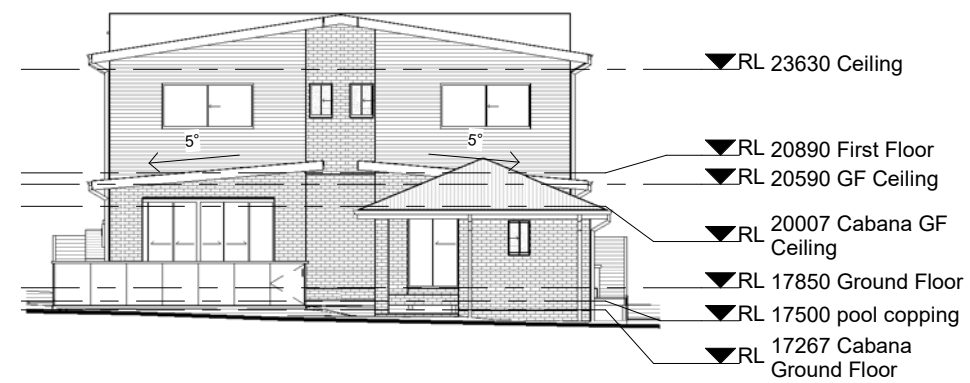

3 N_North-East
1 : 200

