



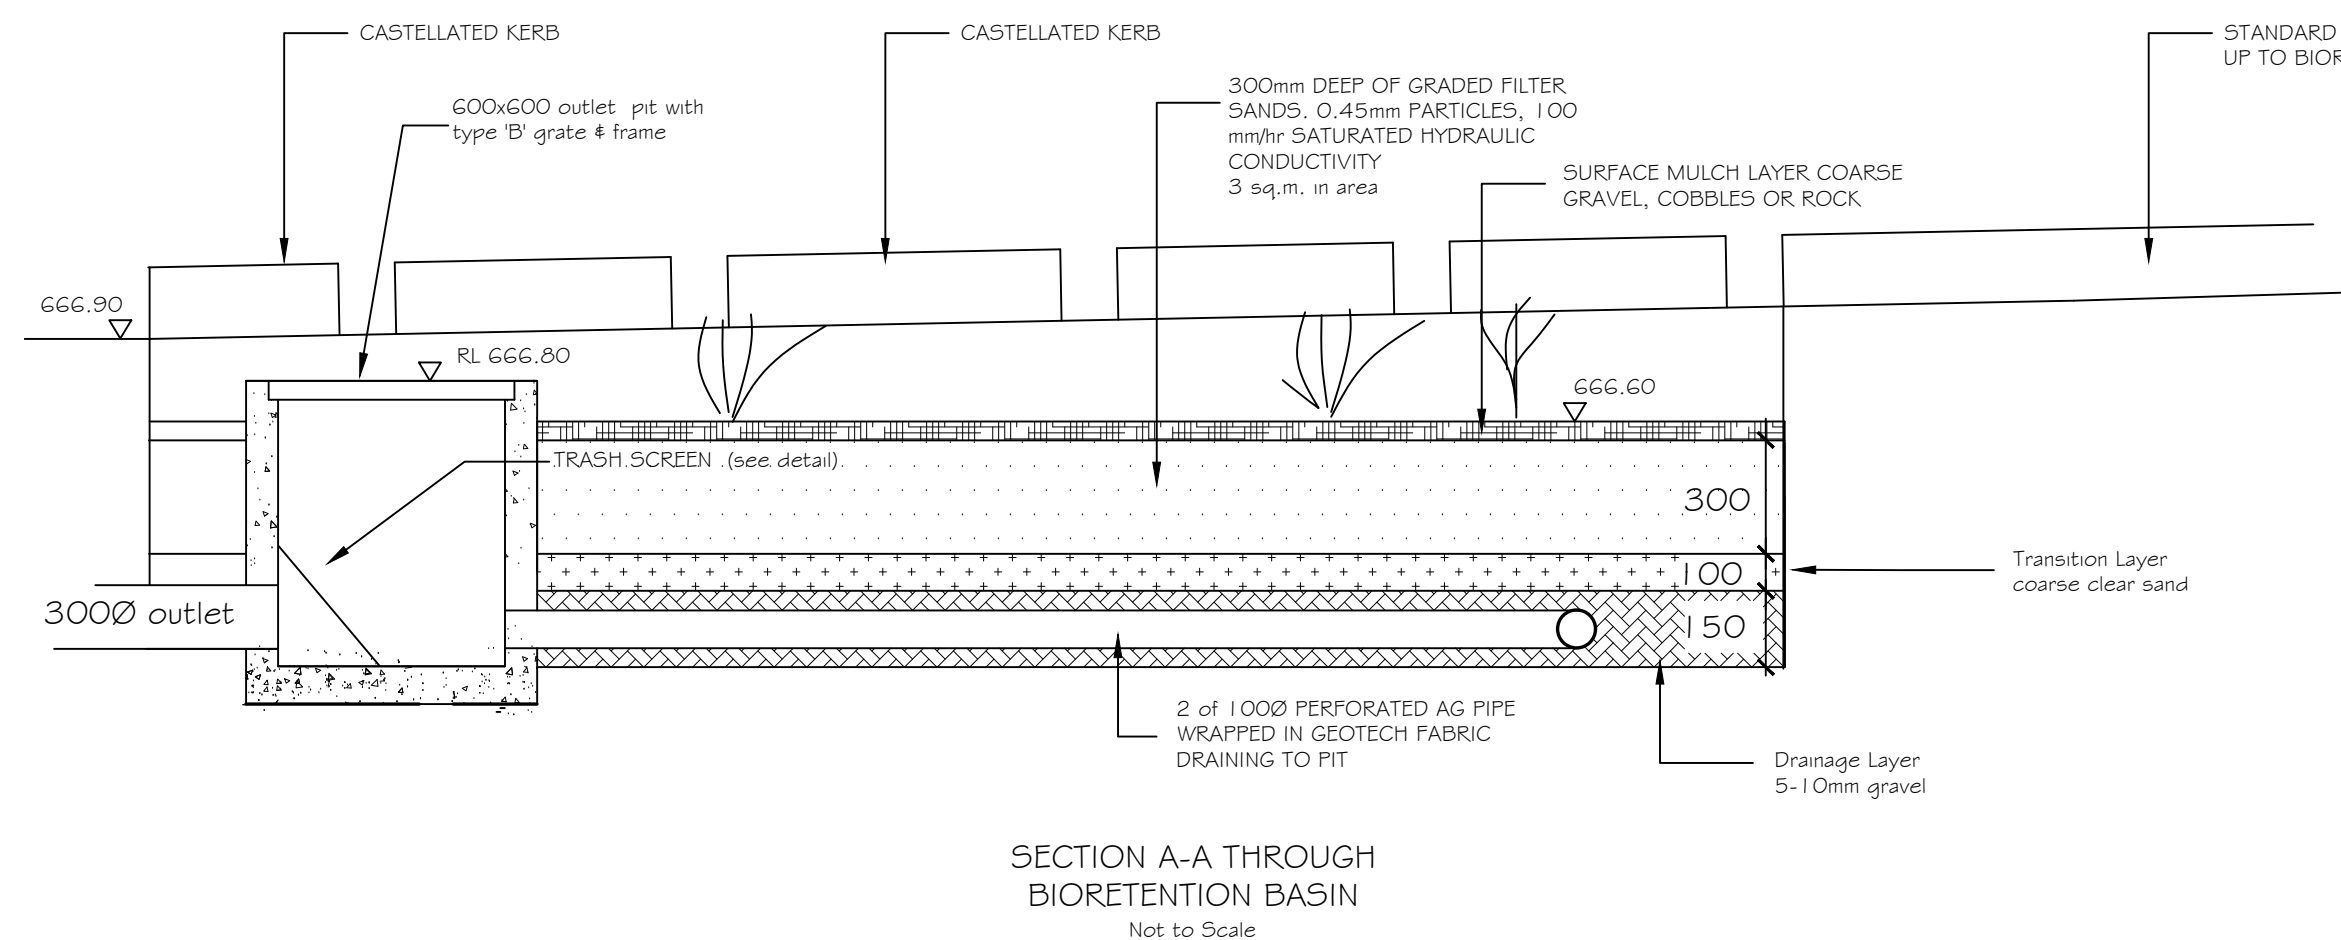

n

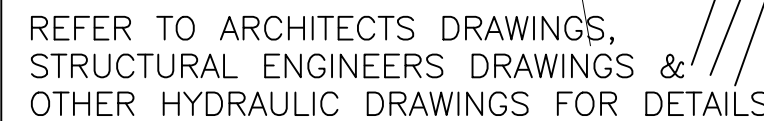

ALL DRAWINGS ARE DIAGRAMMATIC ONLY

---	--