




NORTH ELEVATION - BALFOUR ST - EXISTING


1 : 100

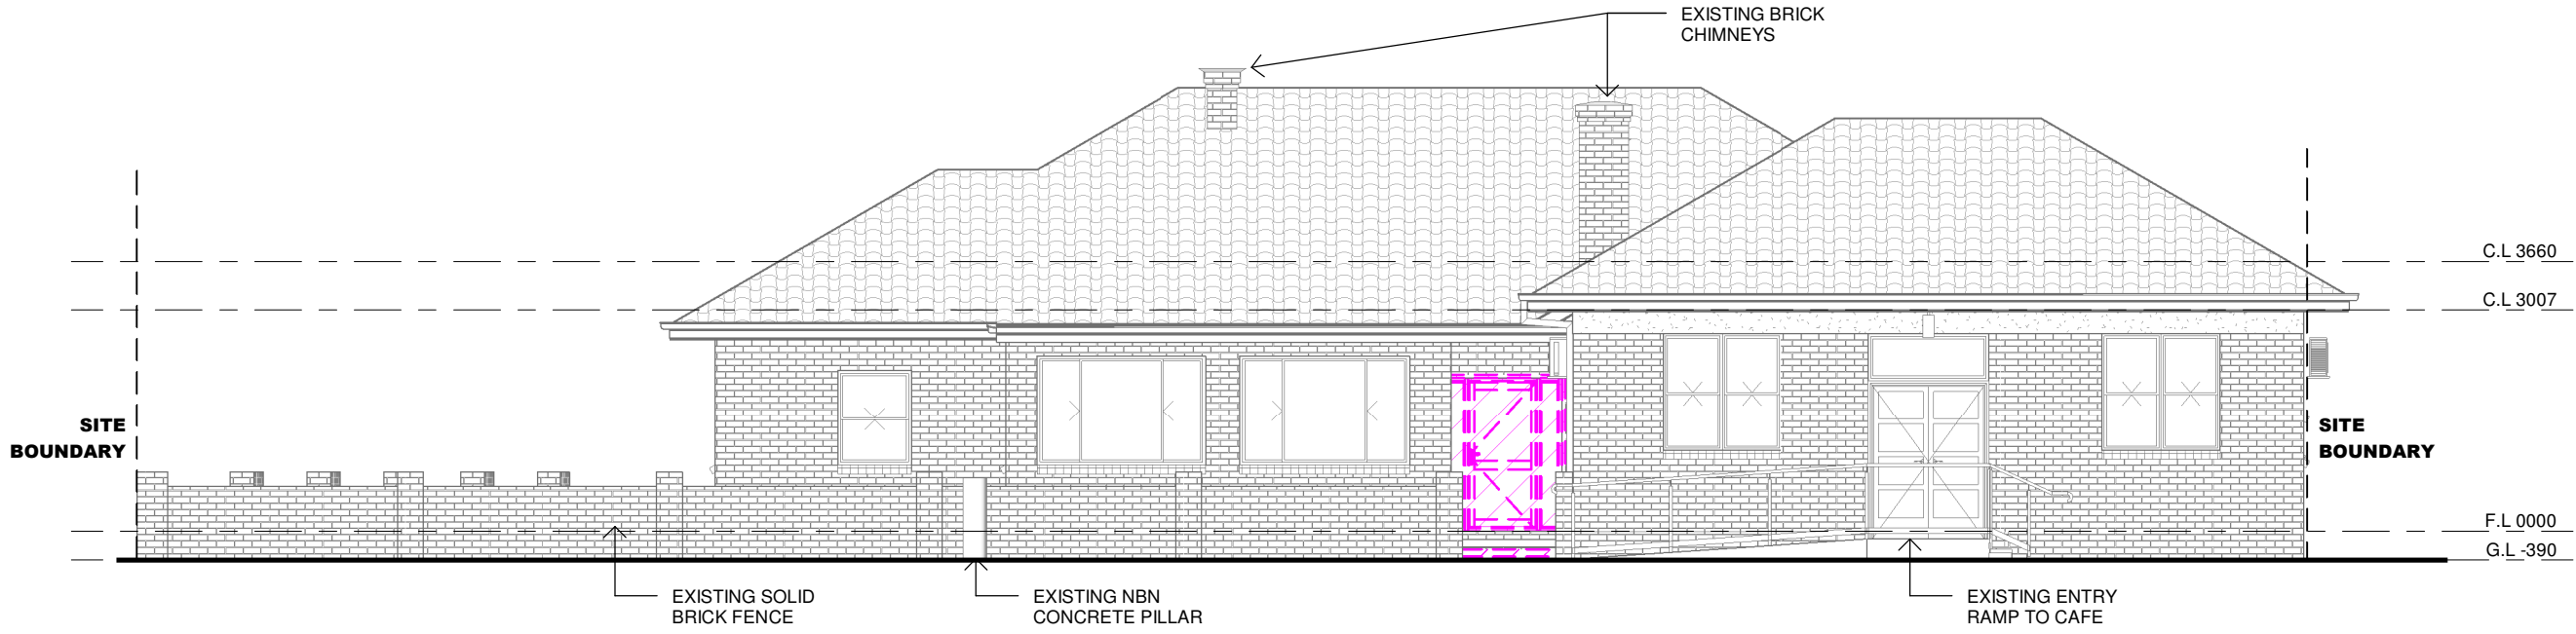

NORTH ELEVATION - BALFOUR ST - PROPOSED

1 : 100

DA
A05
16-7-2025
7796

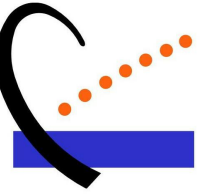

Sketch:
Sheet:
Date:
Job No:

ROB PICKETT DESIGN
PO Box 3054 Albury NSW 2640
www.rpdesign.com.au
Email: euan@rpdesign.com.au
PHONE 02 6021 1355
INCREDIBLE IDEAS PTY. LTD. ABN 72 003 725 246
Y:\1- REVIT\ Revit\ Commercial Renov\7796 GHS - 31 Balfour Street\2 - DA Drawings\2025-7-16\7796 GHS - DA.rvt 16/07/2025 4:23:02 PM

COLOUR USED FOR PRESENTATION ONLY
bdaa BUILDING DESIGNERS ASSOCIATION OF AUSTRALIA
SHEET SIZE "A3" COPYRIGHT RESERVED. NO PORTION OF THESE DRAWINGS MAY BE REPRODUCED BY ANY PROCESS WITHOUT THE WRITTEN CONSENT OF ROB PICKETT DESIGN.
PROPOSED COMMERCIAL ALTERATIONS
For: GREATER HUME SHIRE
At: 31 BALFOUR STREET, CULCAIRN NSW 2660