



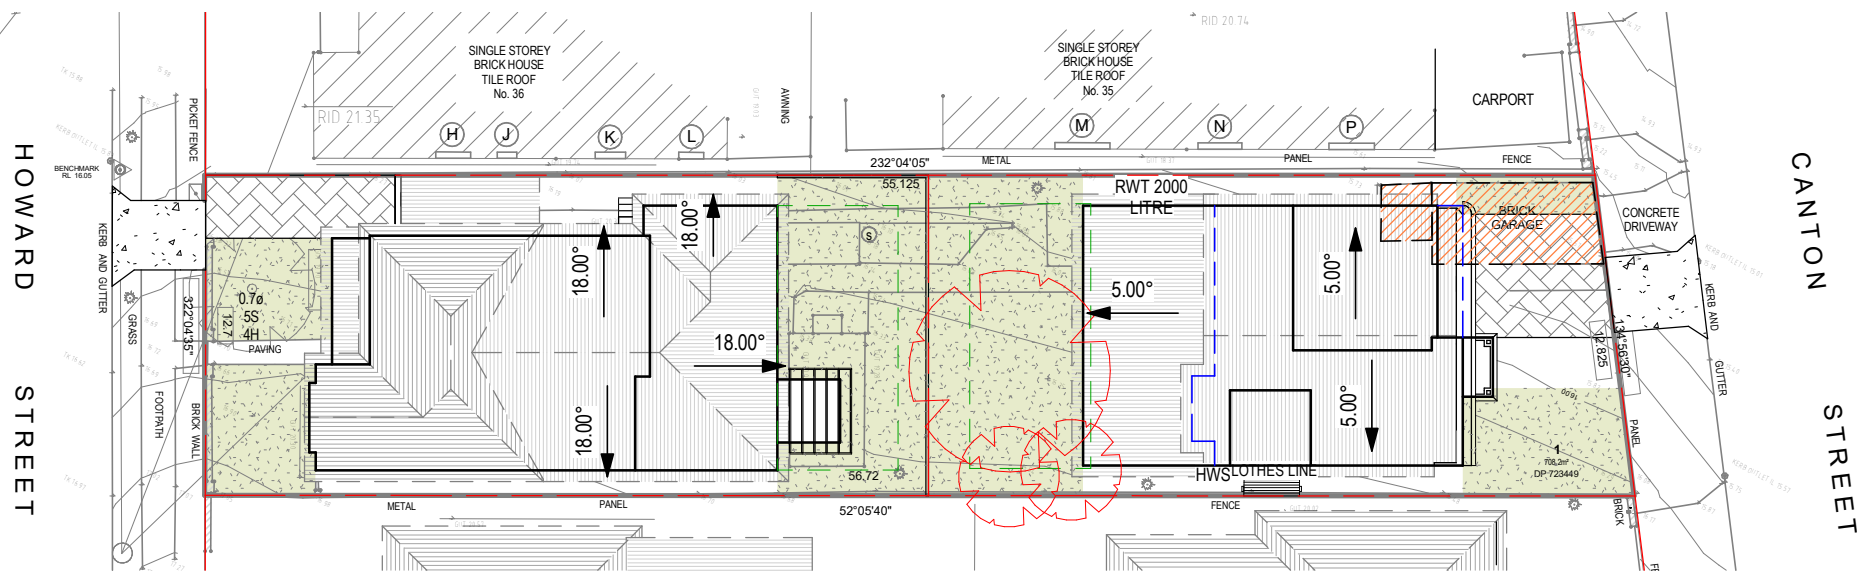

NOTIFICATION

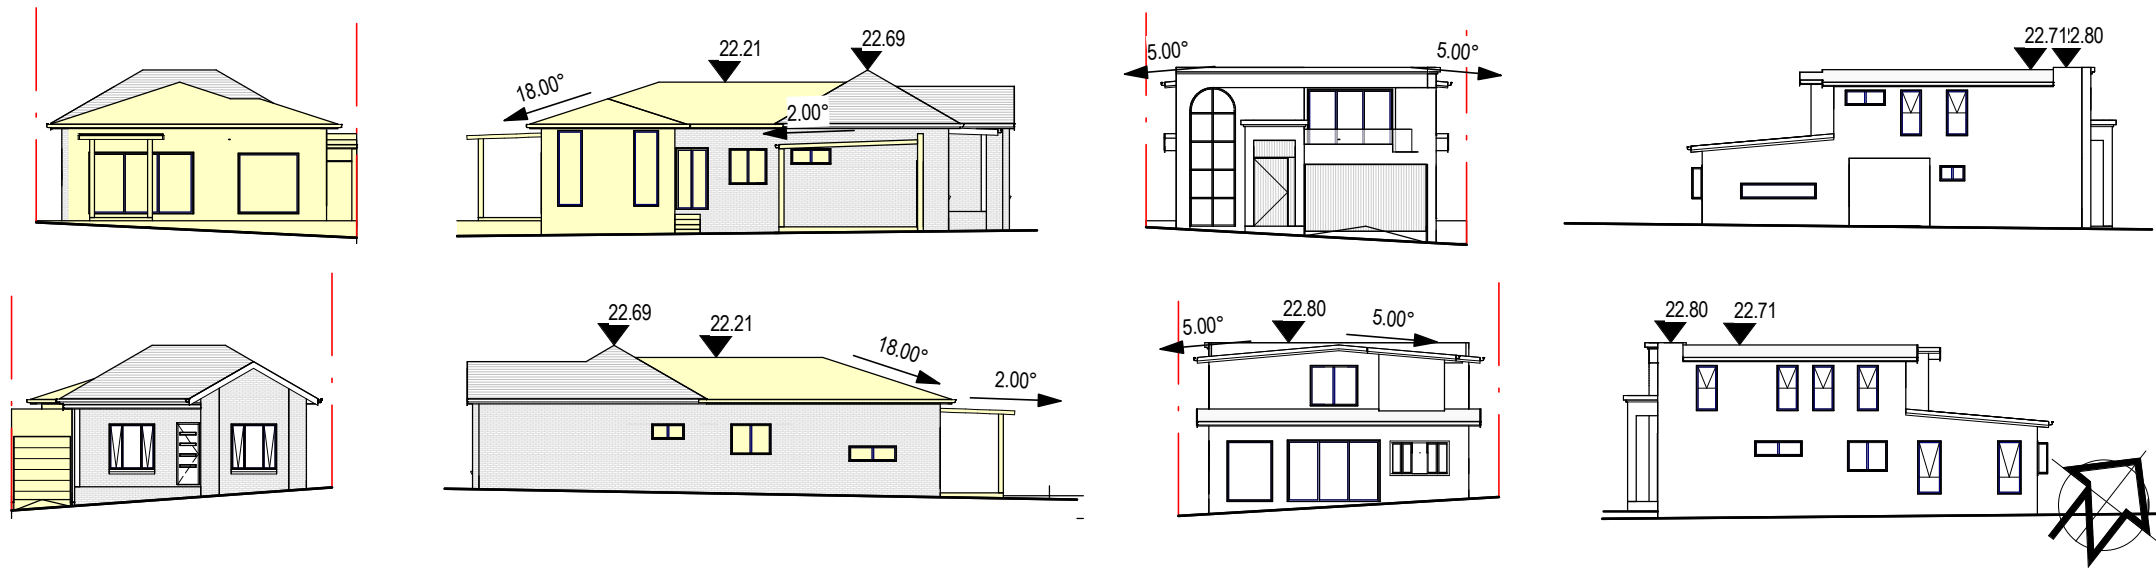

AIRLIE DESIGNS PTY LTD
ABN 97 167 988 623
BUILDERS LICENCE No. 1274035

INFO@AIRLIEDESIGNS.COM.AU
WWW.AIRLIEDESIGNS.COM.AU
M. 0411 377 045

For: Simon Nick Mafi

Job: NO.38 HOWARD STREET,
CANTERBURY, NSW 2193
LOT 1 IN DP 723449

PROPOSED DUAL OCCUPANCY FOLLOWED BY
ALTERATIONS AND ADDITIONS AND NEW RESIDENCE
NOTIFICATIONS

DRAWN: JPS
DATE: 21-JUL-25
JOB No: NH-0325-24
ISSUE: A
CHECKED: SCALE: 1 : 300

A4

IRLIE DESIGNS
Inspired by Elegance & Simplicity