





1 PLAN WITHOUT BESS
1 : 700

FLATFLOOR TECH DOES NOT WARRANT THAT THIS PLAN IS DEFINITIVE NOR FREE OF ERROR AND DOES NOT ACCEPT LIABILITY FOR ANY LOSS CAUSED OR ARISING FROM RELIANCE UPON INFORMATION PROVIDED HEREIN. THIS PLAN IS ONLY TO PROVIDE YOU WITH THE LAYOUT AND MUST BE USED IN CONJUNCTION WITH THE REPORTS PROVIDED.
FLATFLOOR TECH ACCEPTS NO RESPONSIBILITY IN RELATION TO THE ACCURACY OF SURVEY OR FOR ANY OTHER USE OTHER THAN FOR DIAGRAMMATIC PURPOSE ONLY

Scale	Date	Drawn By	CHECKED BY	CLEAN PEAK ENERGY DENILQUIN SOLAR FARM 39 HOGANS LANE DENILQUIN, NSW 2710 PLAN WITHOUT BESS
1 : 700 @ A1	15/06/2026	J.N.C.	J.N.C.	
Description / Notes		Job Number	Revision	

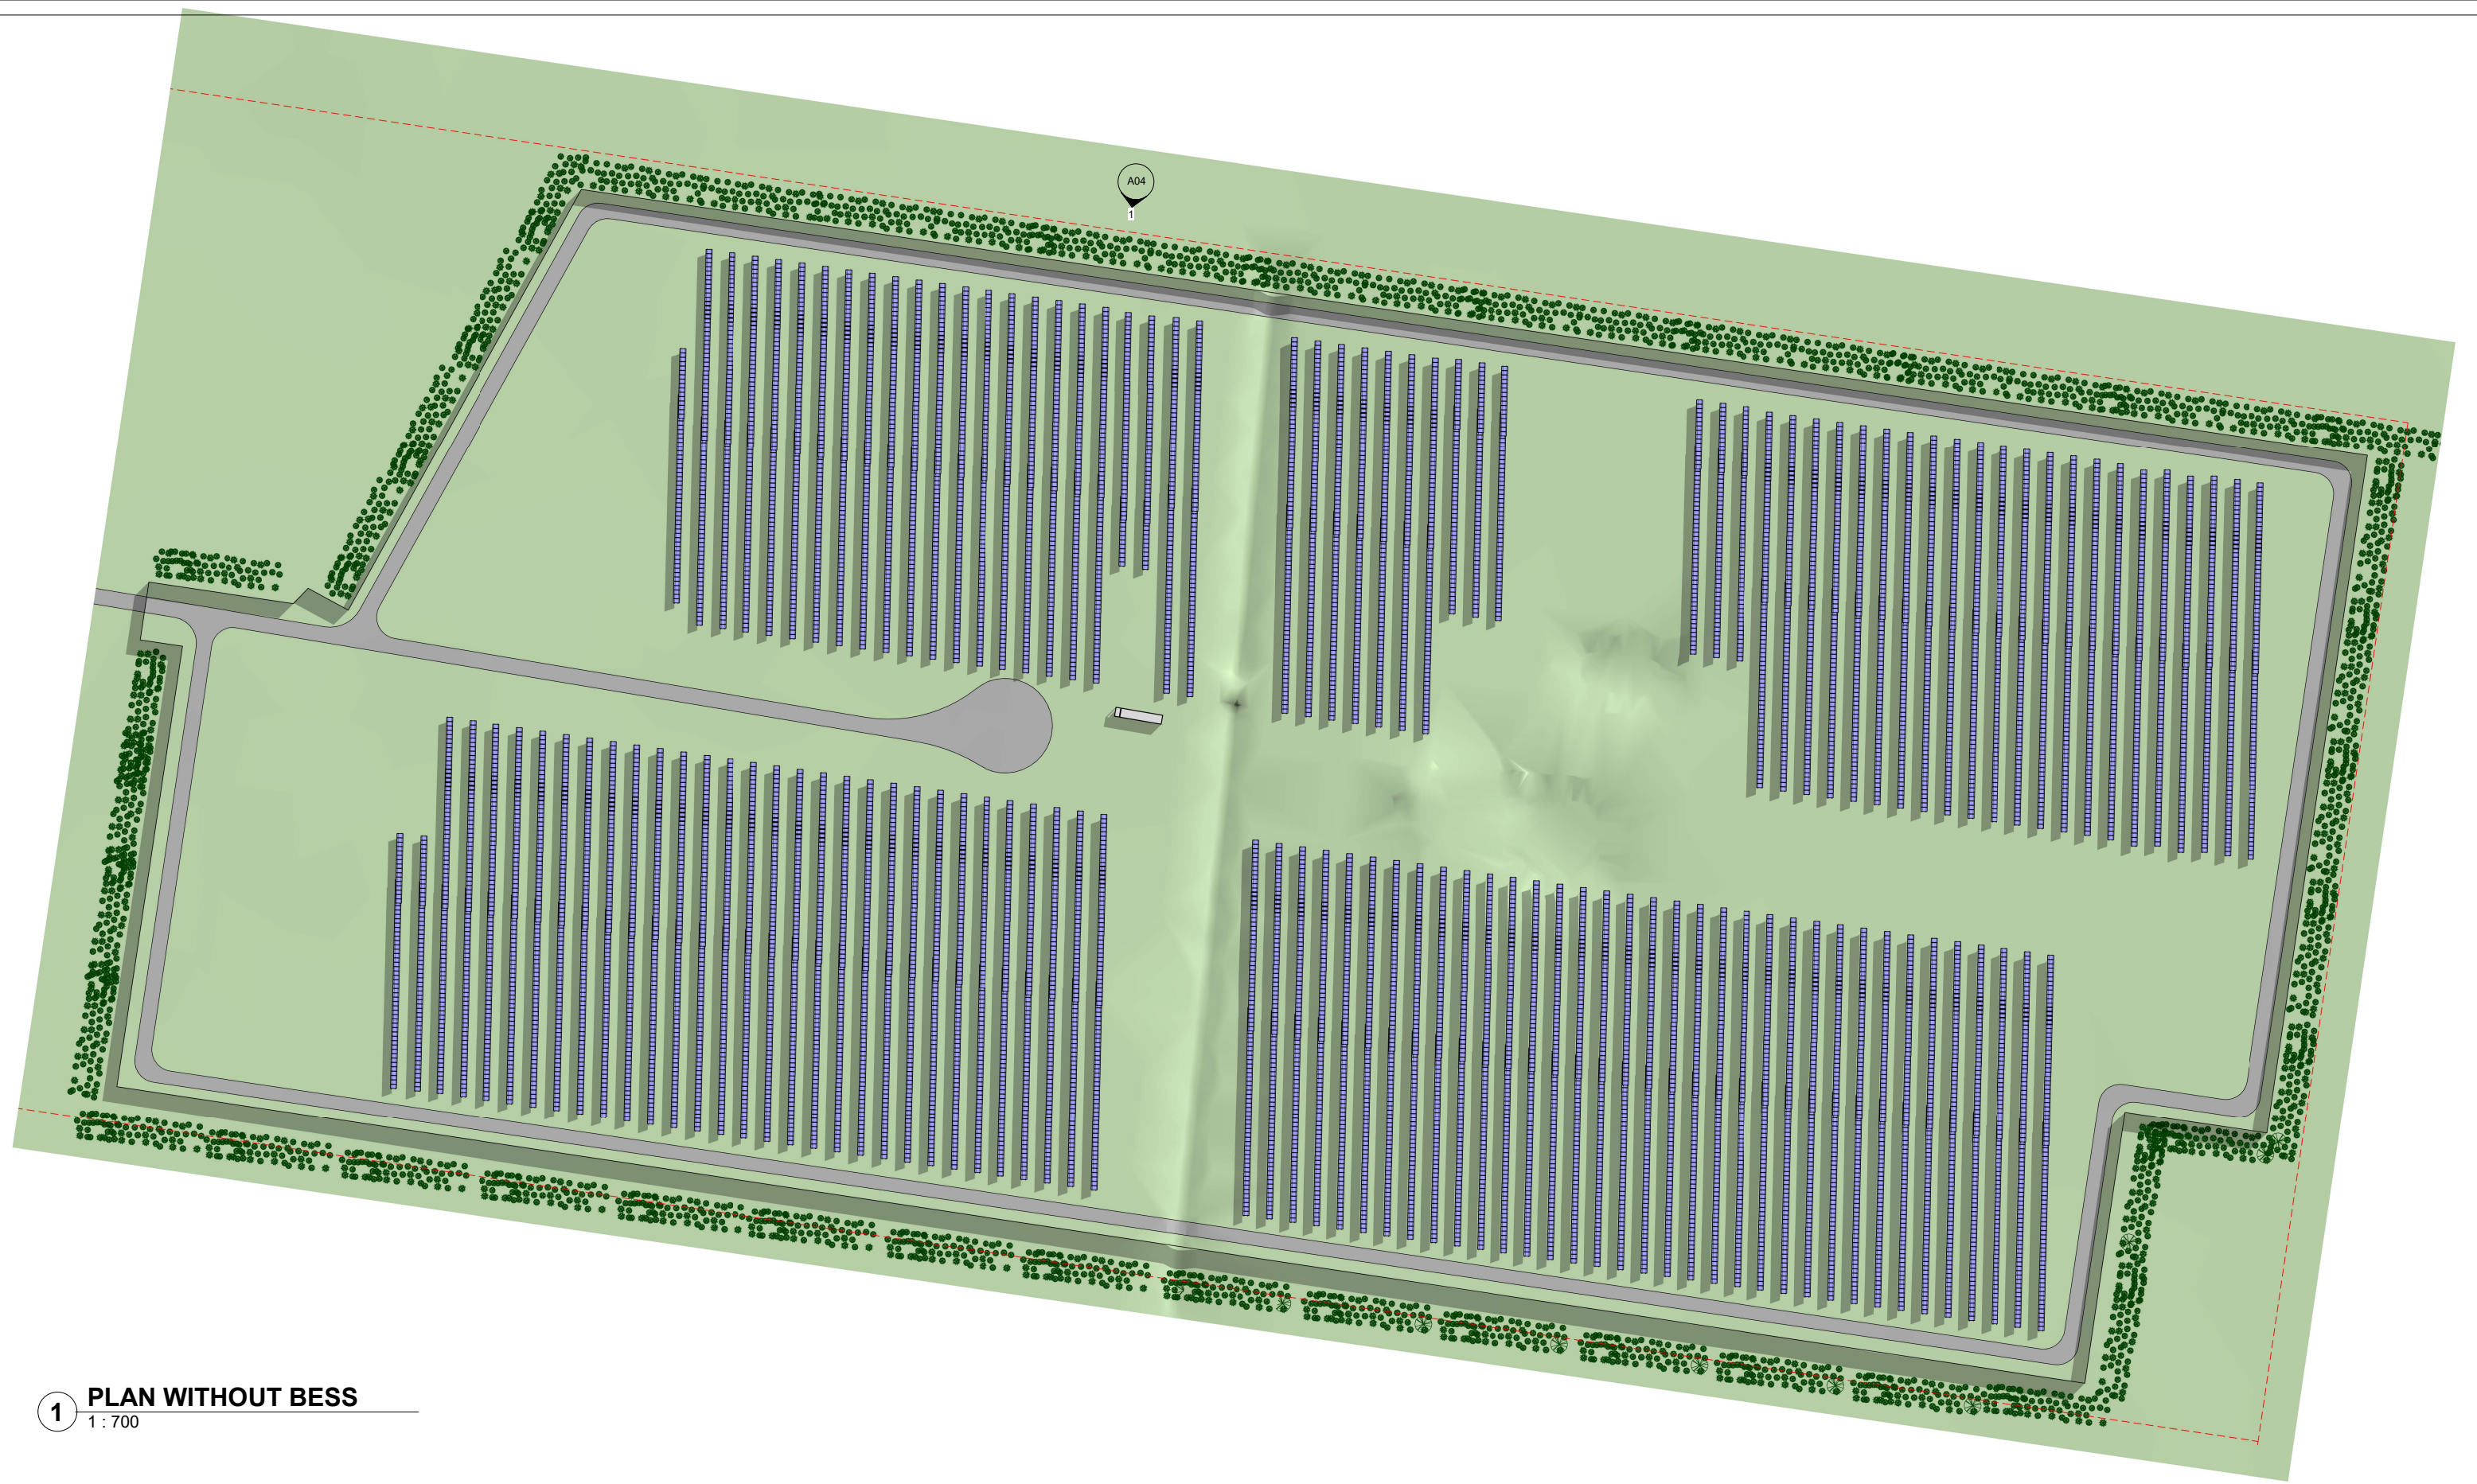

A02

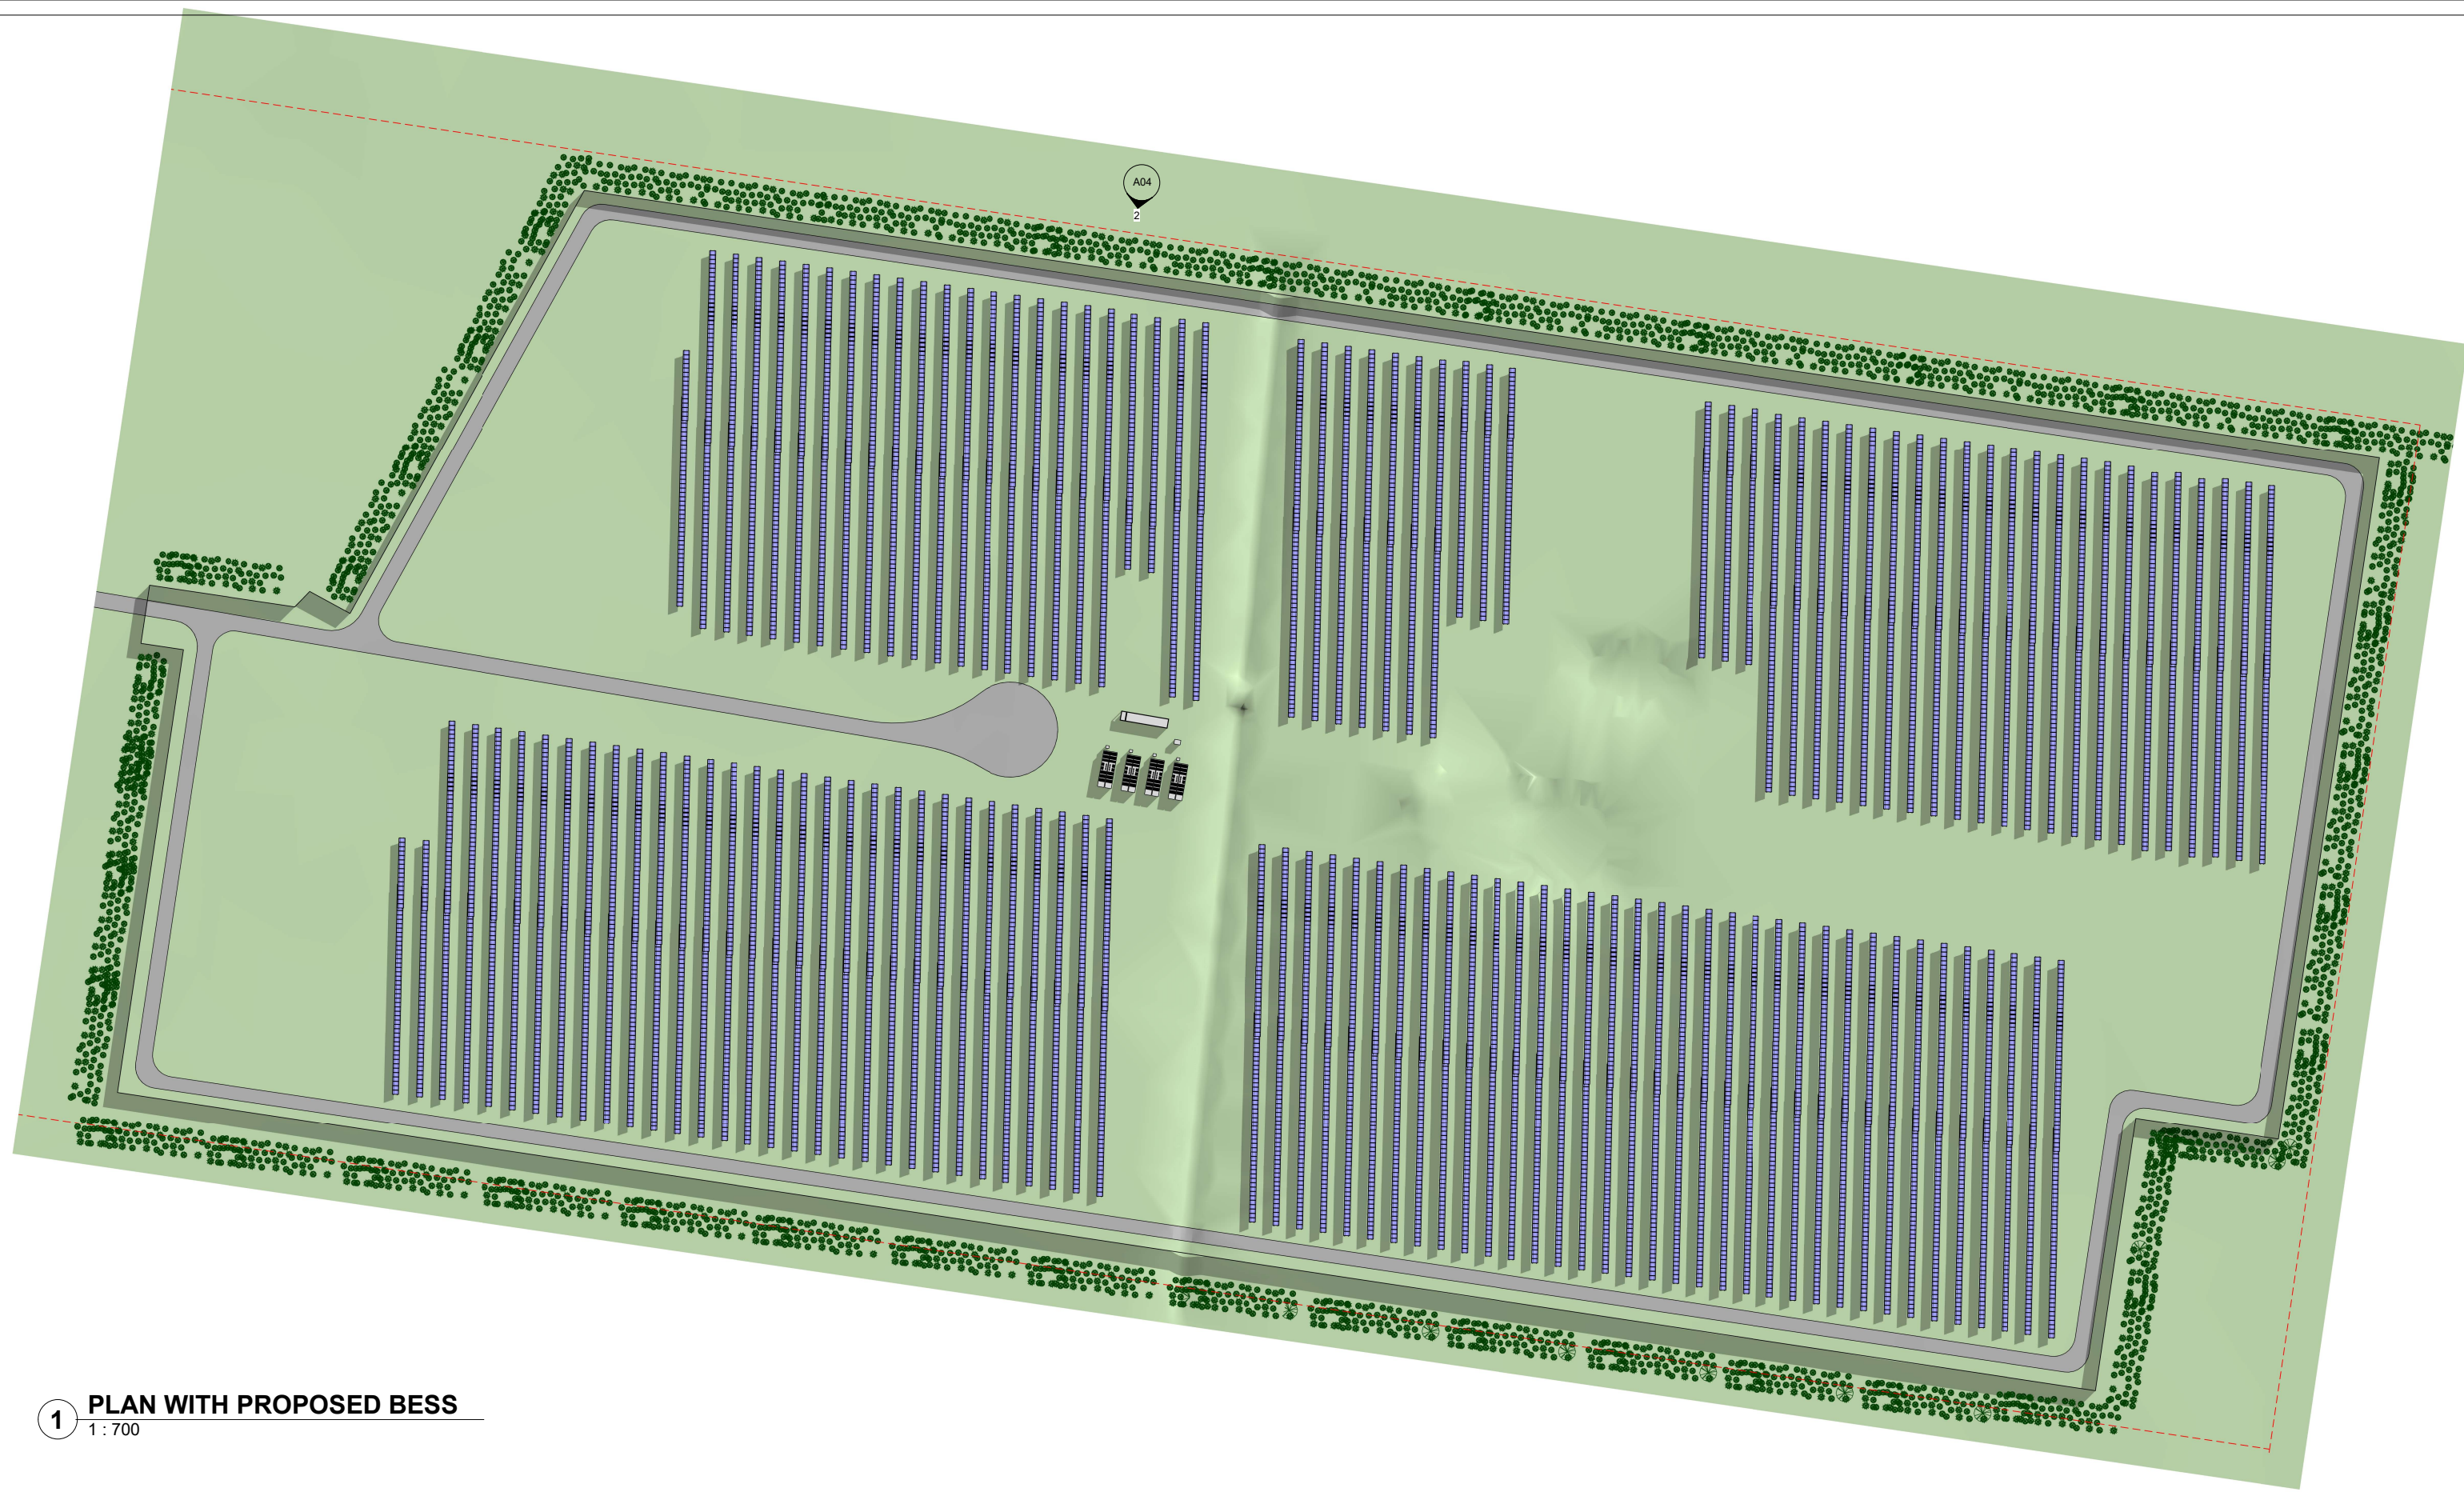

1 PLAN WITH PROPOSED BESS
1 : 700



1 ELEVATION 1
1 : 500



3 ELEVATION 1 CALLOUT
1 : 150



2 ELEVATION WITH PROPOSED BESS
1 : 500



4 ELEVATION WITH PROPOSED BESS CALLOUT
1 : 150


FLATFLOOR TECH DOES NOT WARRANT THAT THIS PLAN IS DEFINITIVE NOR FREE OF ERROR AND DOES NOT ACCEPT LIABILITY FOR ANY LOSS CAUSED OR ARISING FROM RELIANCE UPON INFORMATION PROVIDED HEREIN. THIS PLAN IS ONLY TO PROVIDE YOU WITH THE LAYOUT AND MUST BE USED IN CONJUNCTION WITH THE REPORTS PROVIDED.
FLATFLOOR TECH ACCEPTS NO RESPONSIBILITY IN RELATION TO THE ACCURACY OF SURVEY OR FOR ANY OTHER USE OTHER THAN FOR DIAGRAMMATIC PURPOSE ONLY

Scale	Date	Drawn By	CHECKED BY	CLEAN PEAK ENERGY DENILQUIN SOLAR FARM 39 HOGANS LANE DENILQUIN, NSW 2710 ELEVATIONS
As indicated @ A1	15/06/2026	J.N.C	J.N.C	
Description / Notes		Job Number	Revision	




APPROX. NORTH

A04

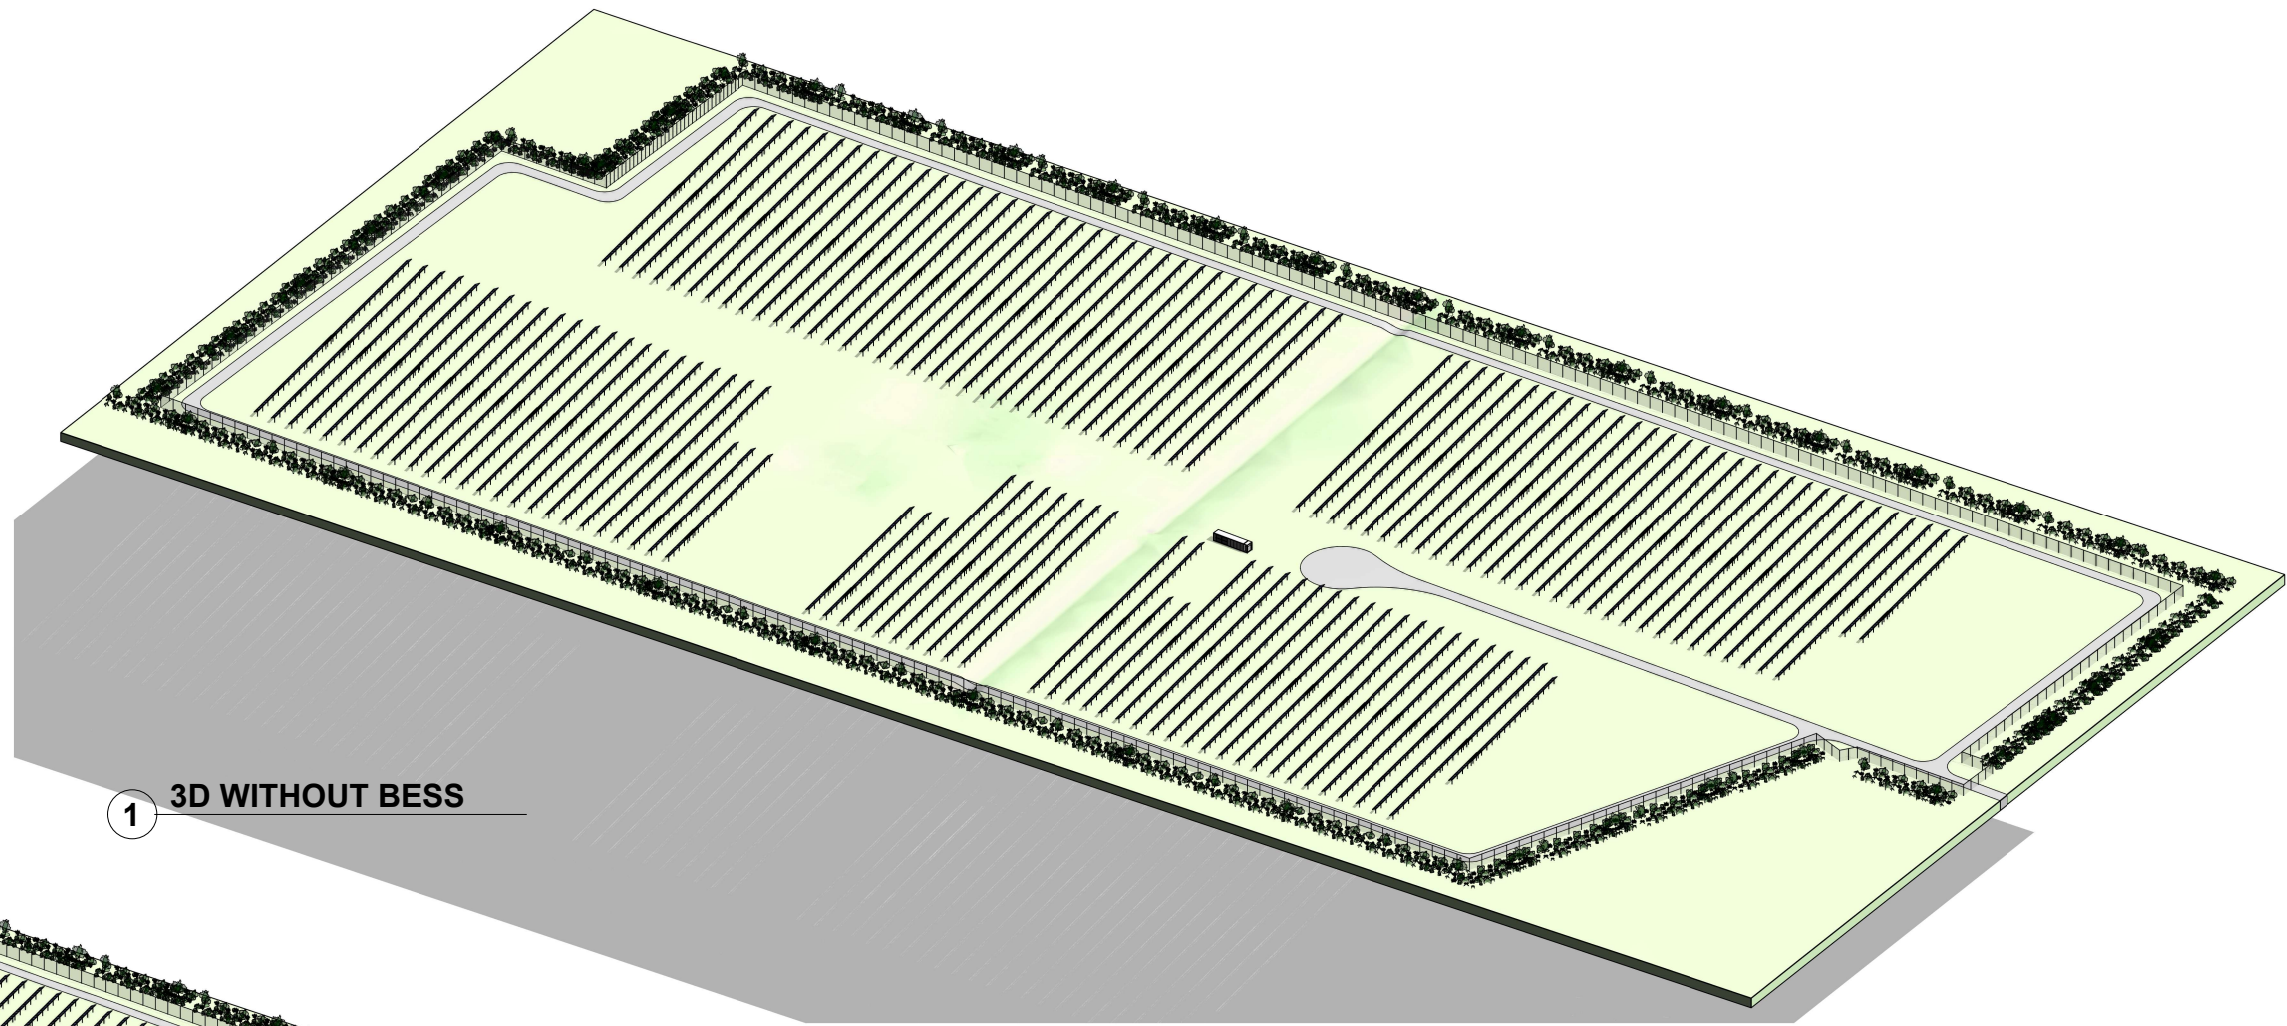

1 3D WITHOUT BESS

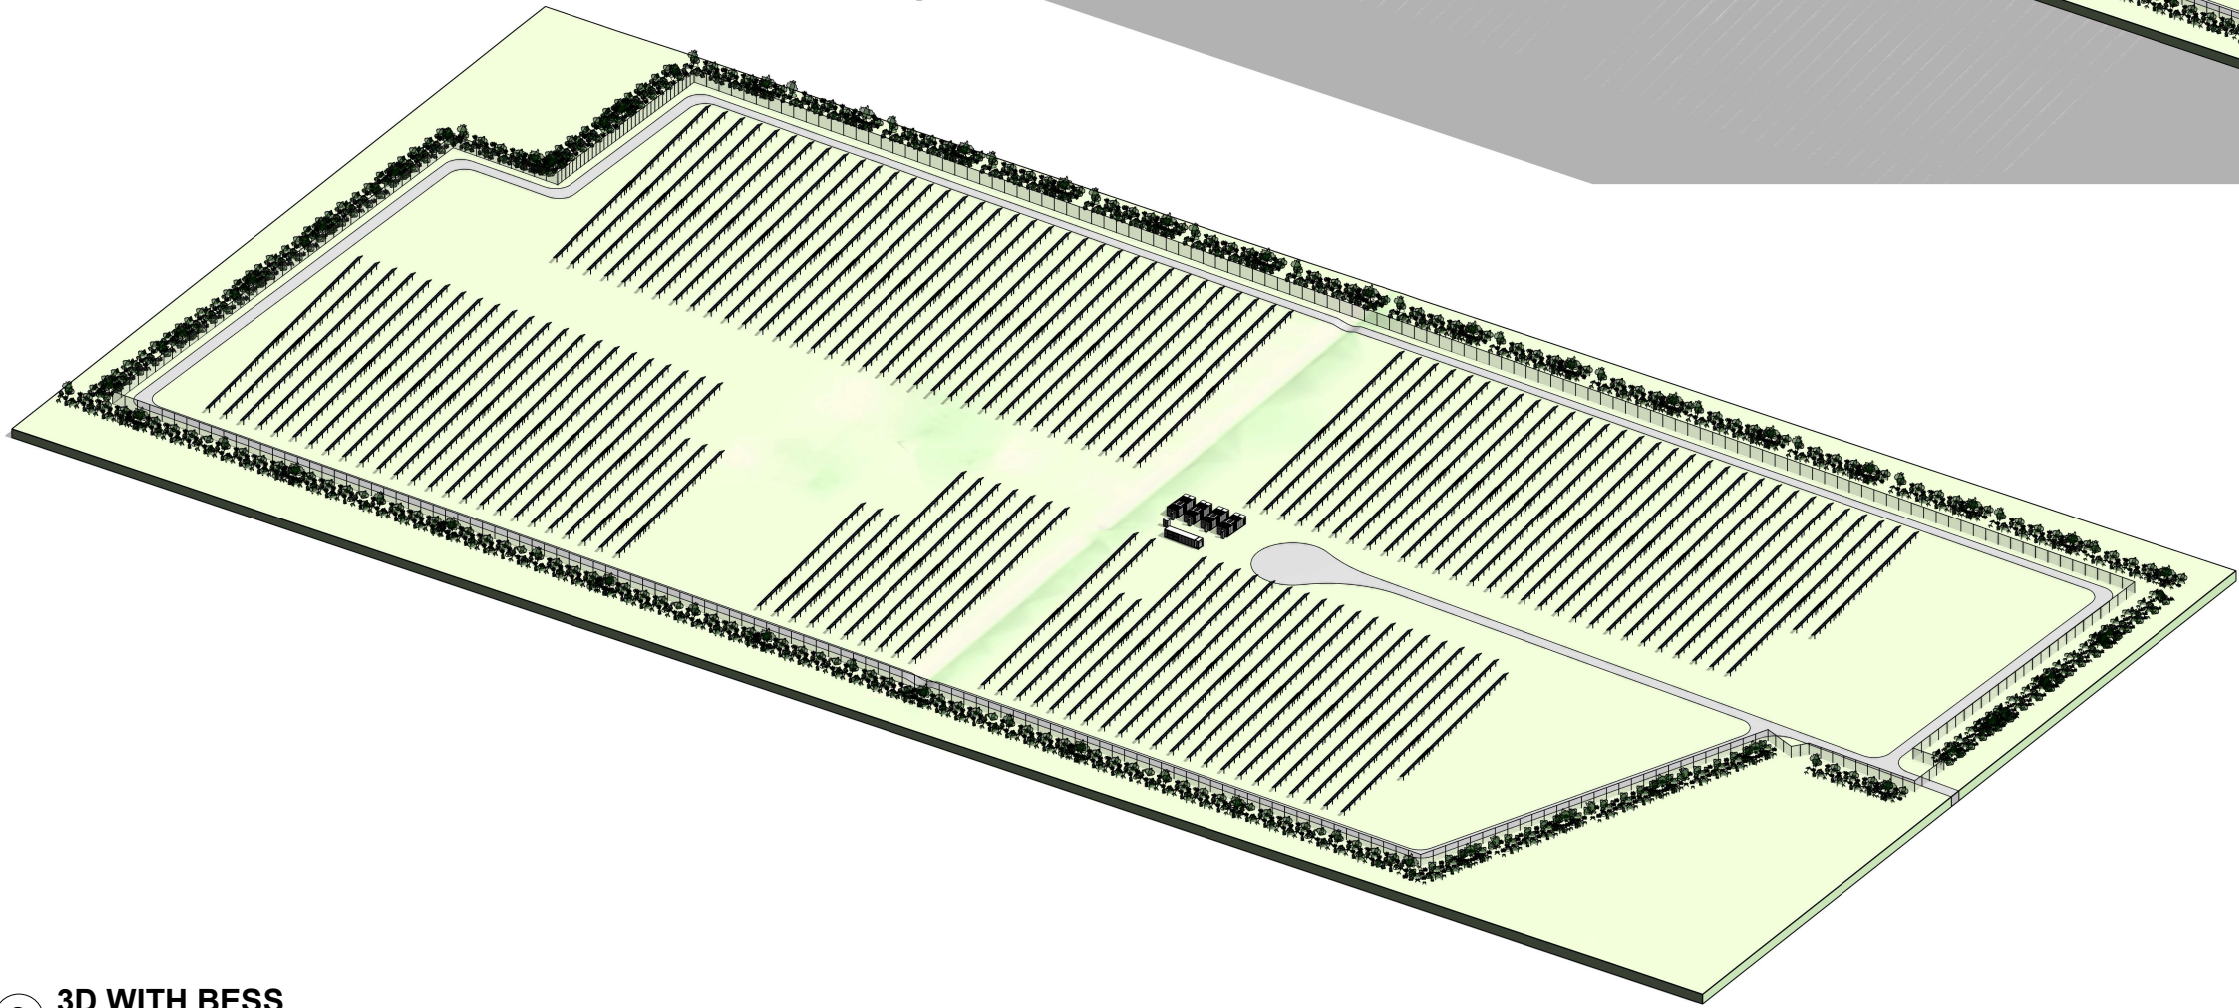


2 3D WITH BESS

FLATFLOOR TECH DOES NOT WARRANT THAT THIS PLAN IS DEFINITIVE NOR FREE OF ERROR AND DOES NOT ACCEPT LIABILITY FOR ANY LOSS CAUSED OR ARISING FROM RELIANCE UPON INFORMATION PROVIDED HEREIN. THIS PLAN IS ONLY TO PROVIDE YOU WITH THE LAYOUT AND MUST BE USED IN CONJUNCTION WITH THE REPORTS PROVIDED.
 FLATFLOOR TECH ACCEPTS NO RESPONSIBILITY IN RELATION TO THE ACCURACY OF SURVEY OR FOR ANY OTHER USE OTHER THAN FOR DIAGRAMMATIC PURPOSE ONLY

Scale	Date	Drawn By	CHECKED BY	CLEAN PEAK ENERGY DENILIKUIN SOLAR FARM 39 HOGANS LANE DENILIKUIN, NSW 2710 3D AXONOMETRIC
@ A1	15/06/2026	J.N.C	J.N.C	
Description / Notes		Job Number	Revision	



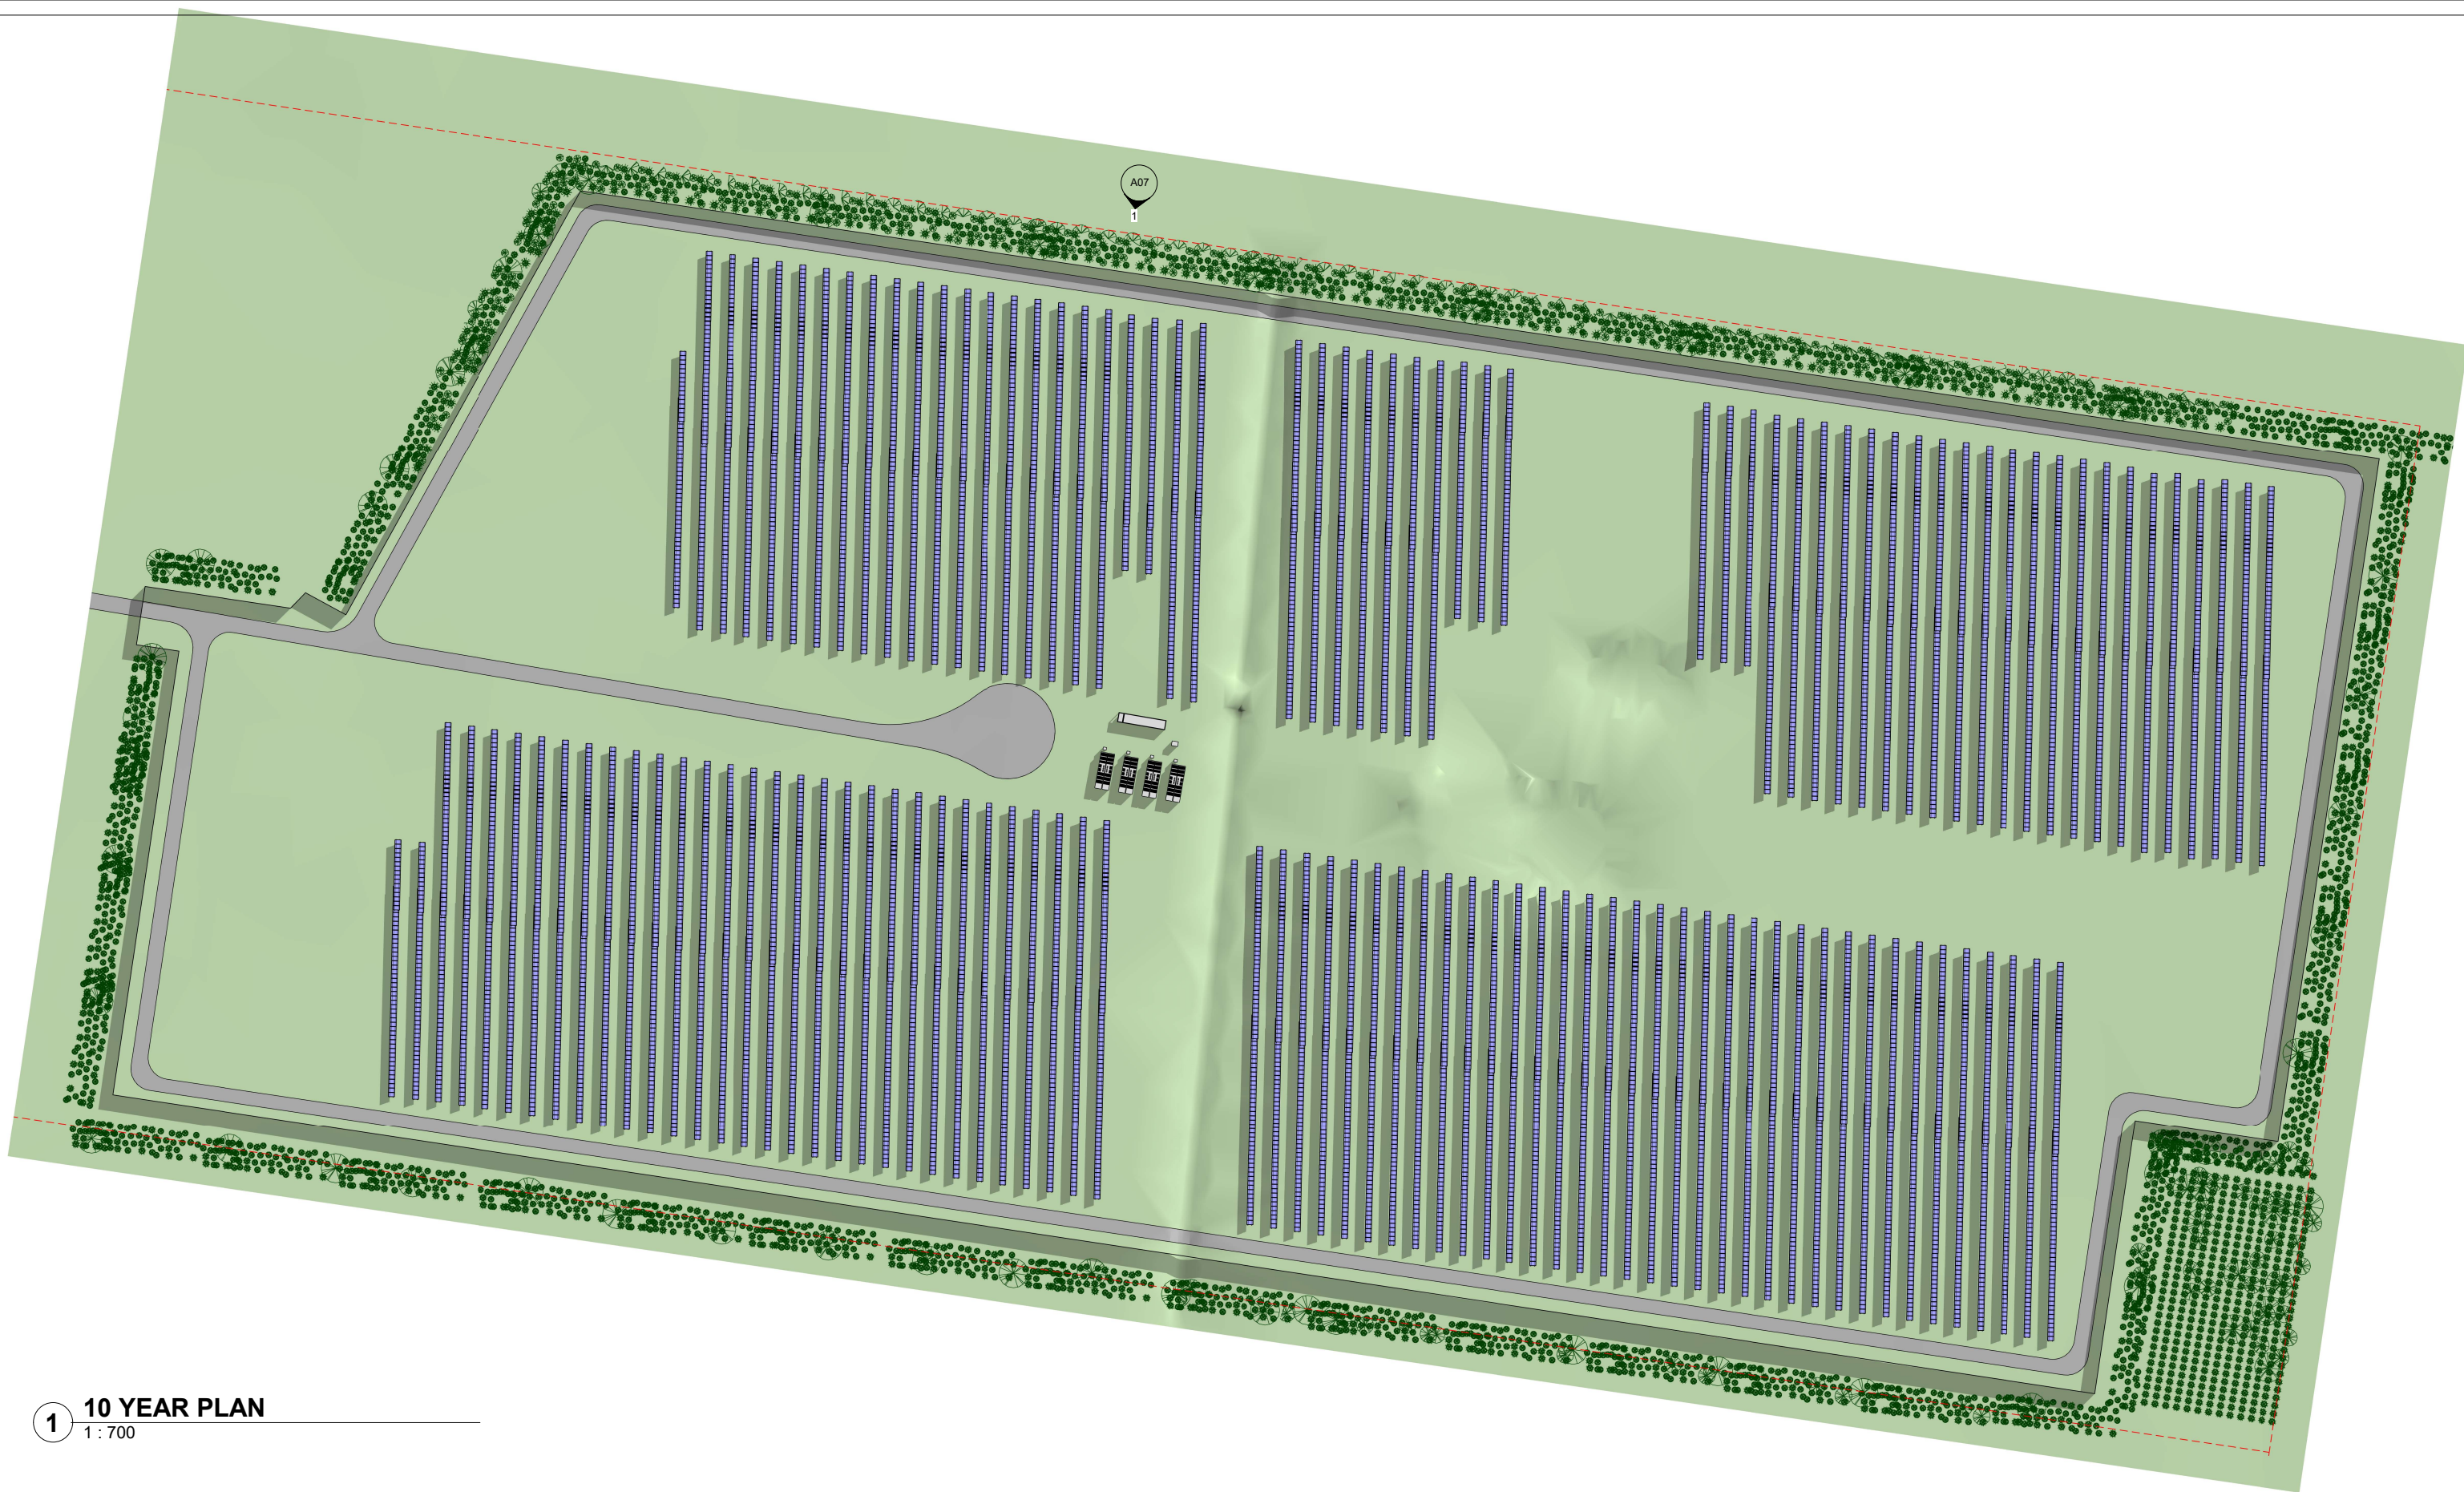


1 10 YEAR PLAN
1 : 700

FLATFLOOR TECH DOES NOT WARRANT THAT THIS PLAN IS DEFINITIVE NOR FREE OF ERROR AND DOES NOT ACCEPT LIABILITY FOR ANY LOSS CAUSED OR ARISING FROM RELIANCE UPON INFORMATION PROVIDED HEREIN. THIS PLAN IS ONLY TO PROVIDE YOU WITH THE LAYOUT AND MUST BE USED IN CONJUNCTION WITH THE REPORTS PROVIDED.
FLATFLOOR TECH ACCEPTS NO RESPONSIBILITY IN RELATION TO THE ACCURACY OF SURVEY OR FOR ANY OTHER USE OTHER THAN FOR DIAGRAMMATIC PURPOSE ONLY


Scale	Date	Drawn By	CHECKED BY	CLEAN PEAK ENERGY DENILQUIN SOLAR FARM 10 YEAR 39 HOGANS LANE DENILQUIN, NSW 2710 10 YEAR PLAN
1 : 700 @ A1	15/06/2026	J.N.C	J.N.C	
Description / Notes		Job Number	Revision	



A06

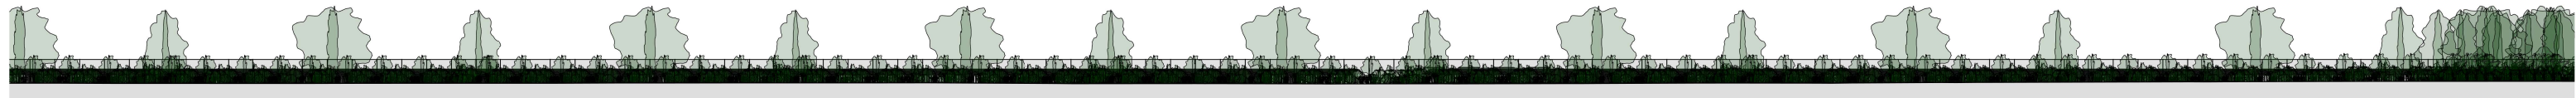

1 ELEVATION 10 YEAR
1 : 500

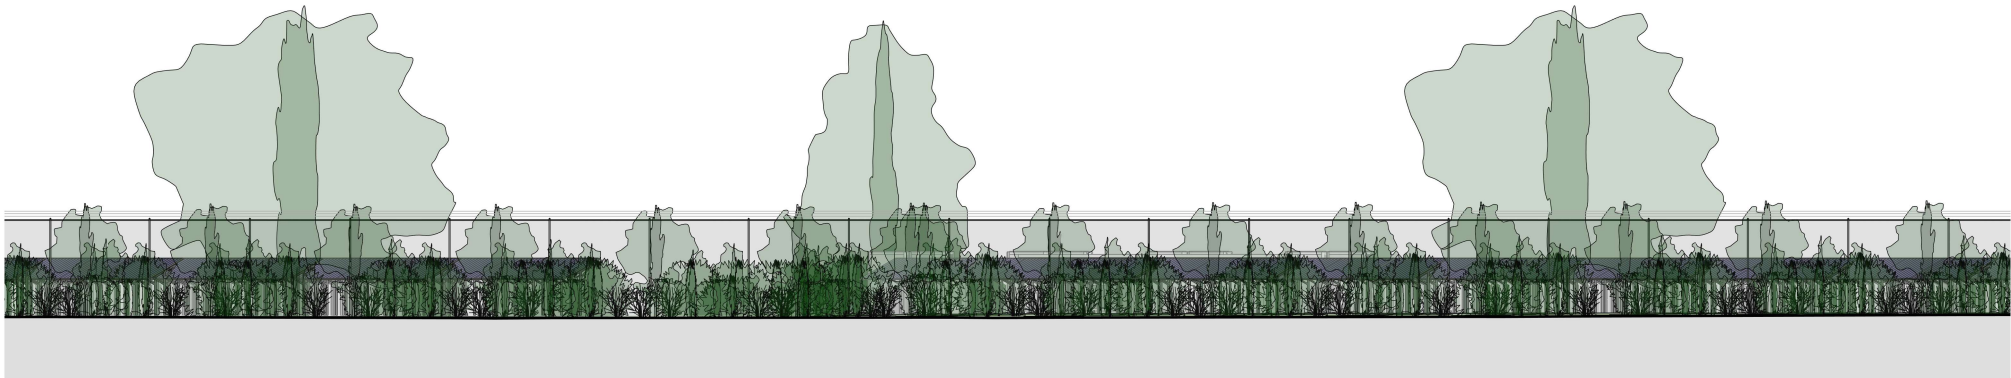


2 ELEVATION 10 YEAR CALLOUT
1 : 150

FLATFLOOR TECH DOES NOT WARRANT THAT THIS PLAN IS DEFINITIVE NOR FREE OF ERROR AND DOES NOT ACCEPT LIABILITY FOR ANY LOSS CAUSED OR ARISING FROM RELIANCE UPON INFORMATION PROVIDED HEREIN. THIS PLAN IS ONLY TO PROVIDE YOU WITH THE LAYOUT AND MUST BE USED IN CONJUNCTION WITH THE REPORTS PROVIDED.
FLATFLOOR TECH ACCEPTS NO RESPONSIBILITY IN RELATION TO THE ACCURACY OF SURVEY OR FOR ANY OTHER USE OTHER THAN FOR DIAGRAMMATIC PURPOSE ONLY

Scale	Date	Drawn By	CHECKED BY	CLEAN PEAK ENERGY DENILQUIN SOLAR FARM 10 YEAR 39 HOGANS LANE DENILQUIN, NSW 2710 10 YEAR ELEVATIONS
As indicated @ A1	15/06/2026	J.N.C	J.N.C	
Description / Notes		Job Number	Revision	



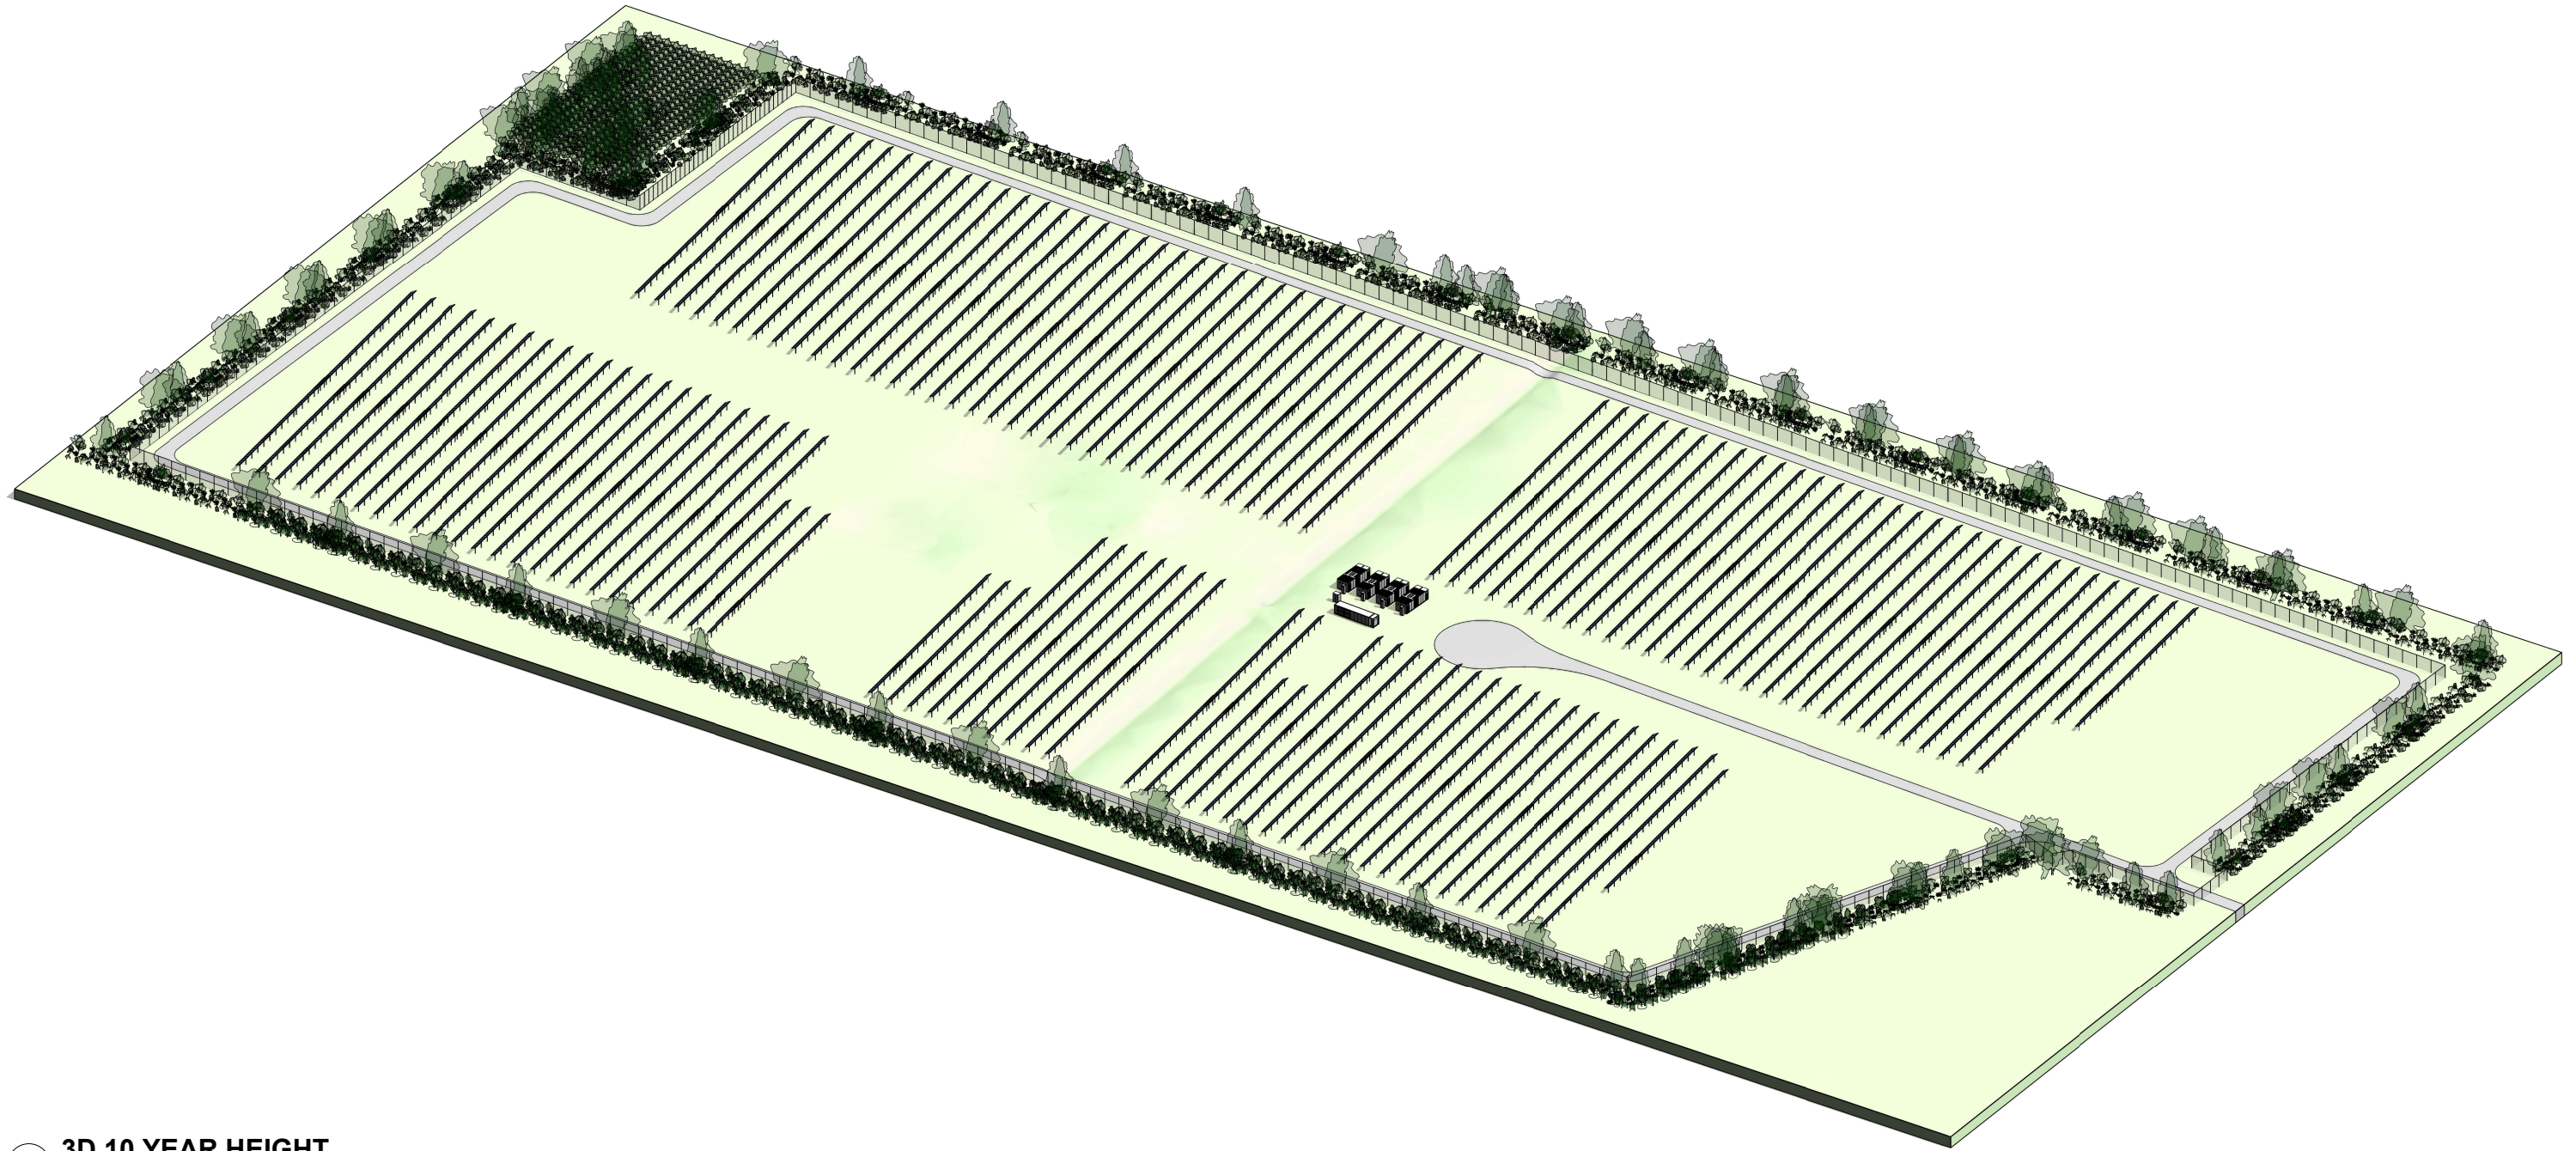

2 3D 10 YEAR HEIGHT

FLATFLOOR TECH DOES NOT WARRANT THAT THIS PLAN IS DEFINITIVE NOR FREE OF ERROR AND DOES NOT ACCEPT LIABILITY FOR ANY LOSS CAUSED OR ARISING FROM RELIANCE UPON INFORMATION PROVIDED HEREIN. THIS PLAN IS ONLY TO PROVIDE YOU WITH THE LAYOUT AND MUST BE USED IN CONJUNCTION WITH THE REPORTS PROVIDED.
FLATFLOOR TECH ACCEPTS NO RESPONSIBILITY IN RELATION TO THE ACCURACY OF SURVEY OR FOR ANY OTHER USE OTHER THAN FOR DIAGRAMMATIC PURPOSE ONLY

Scale	Date	Drawn By	CHECKED BY	CLEAN PEAK ENERGY DENILQUIN SOLAR FARM 10 YEAR 39 HOGANS LANE DENILQUIN, NSW 2710 10 YEAR 3D AXONOMETRIC
@ A1	15/06/2026	J.N.C	J.N.C	
Description / Notes		Job Number	Revision	

