

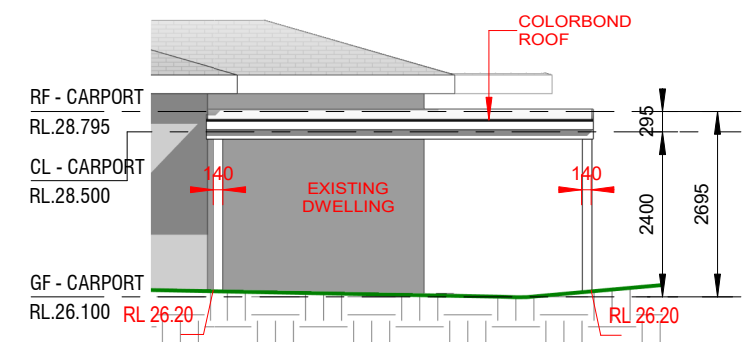
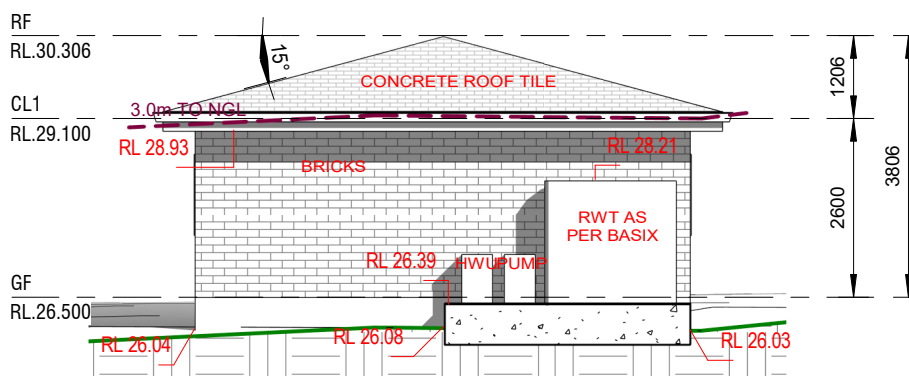
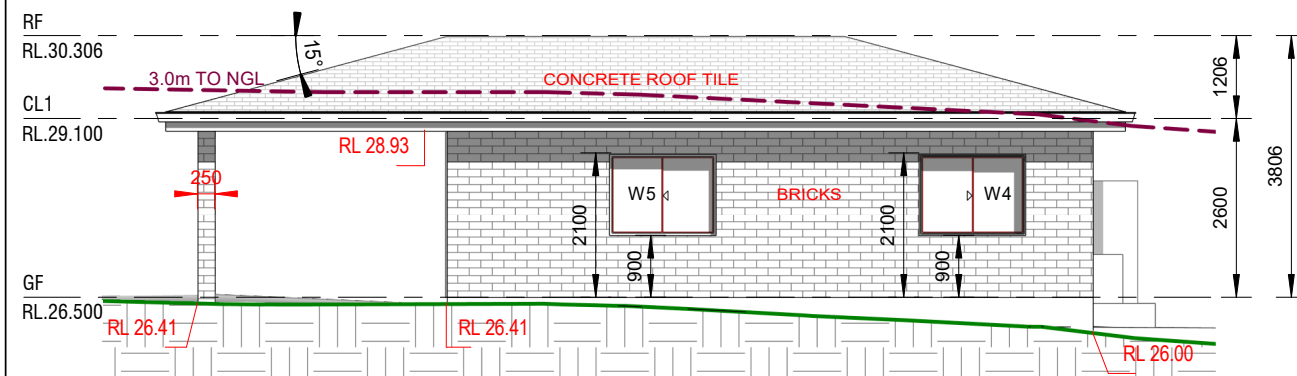
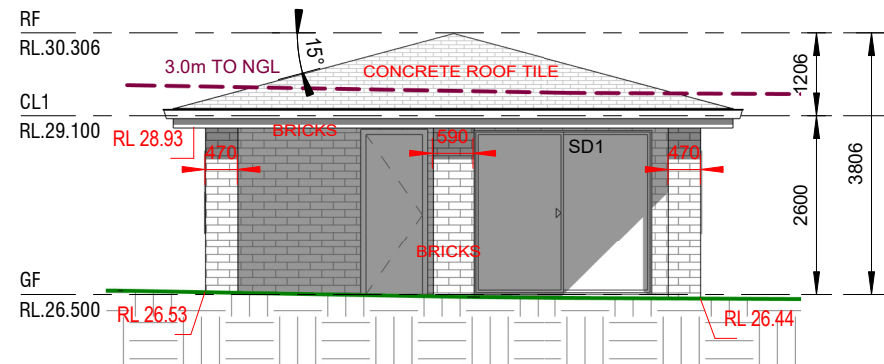
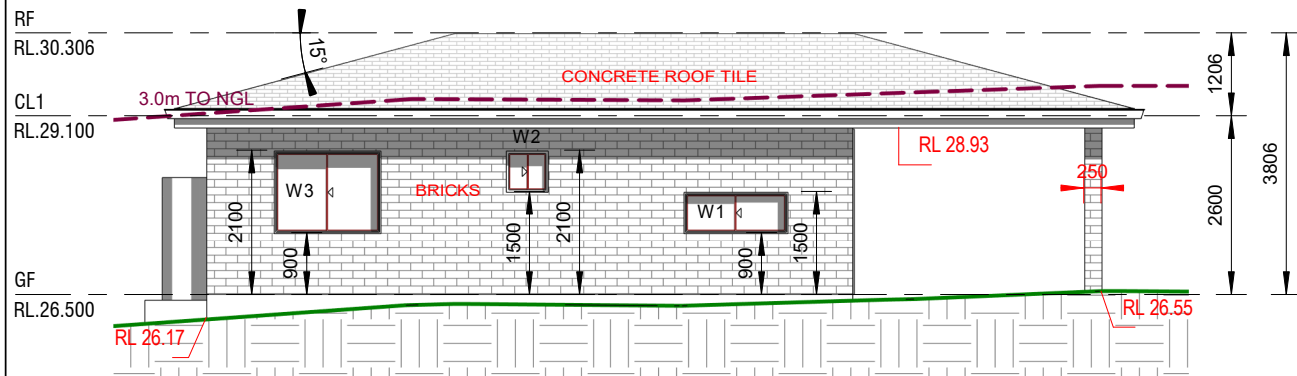
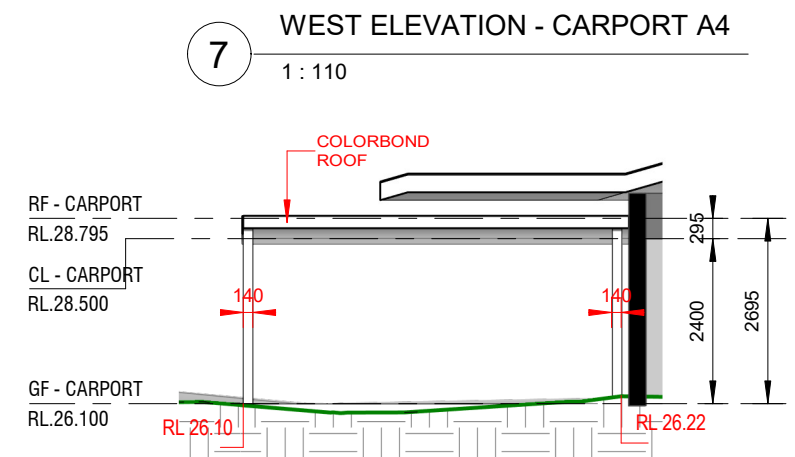
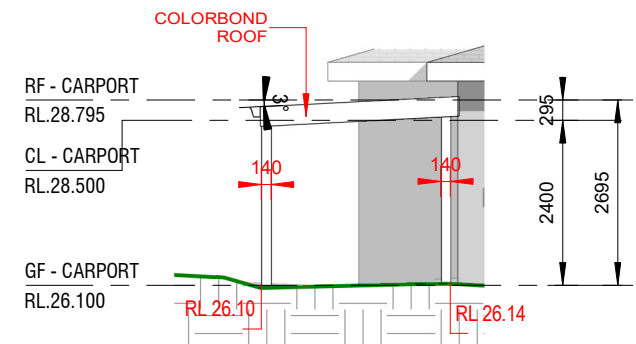


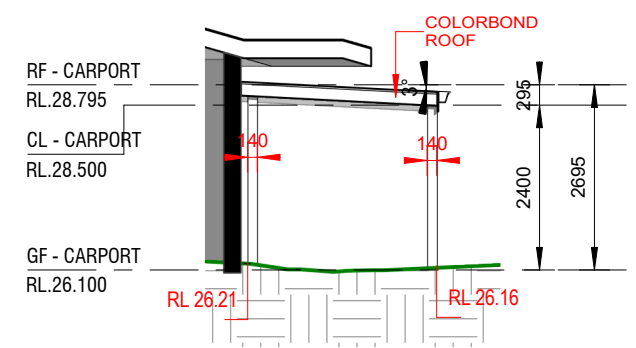

ISSUED FOR DA

REV	DATE	DESCRIPTION	BY
A	31.07.2025	ISSUED FOR DA	DK

COPYRIGHT
All rights reserved.
These drawings, plans and specifications and the copyright are the property of Nemco Design and must not be used, reproduced or copied wholly or in part without the written permission of Nemco Design.

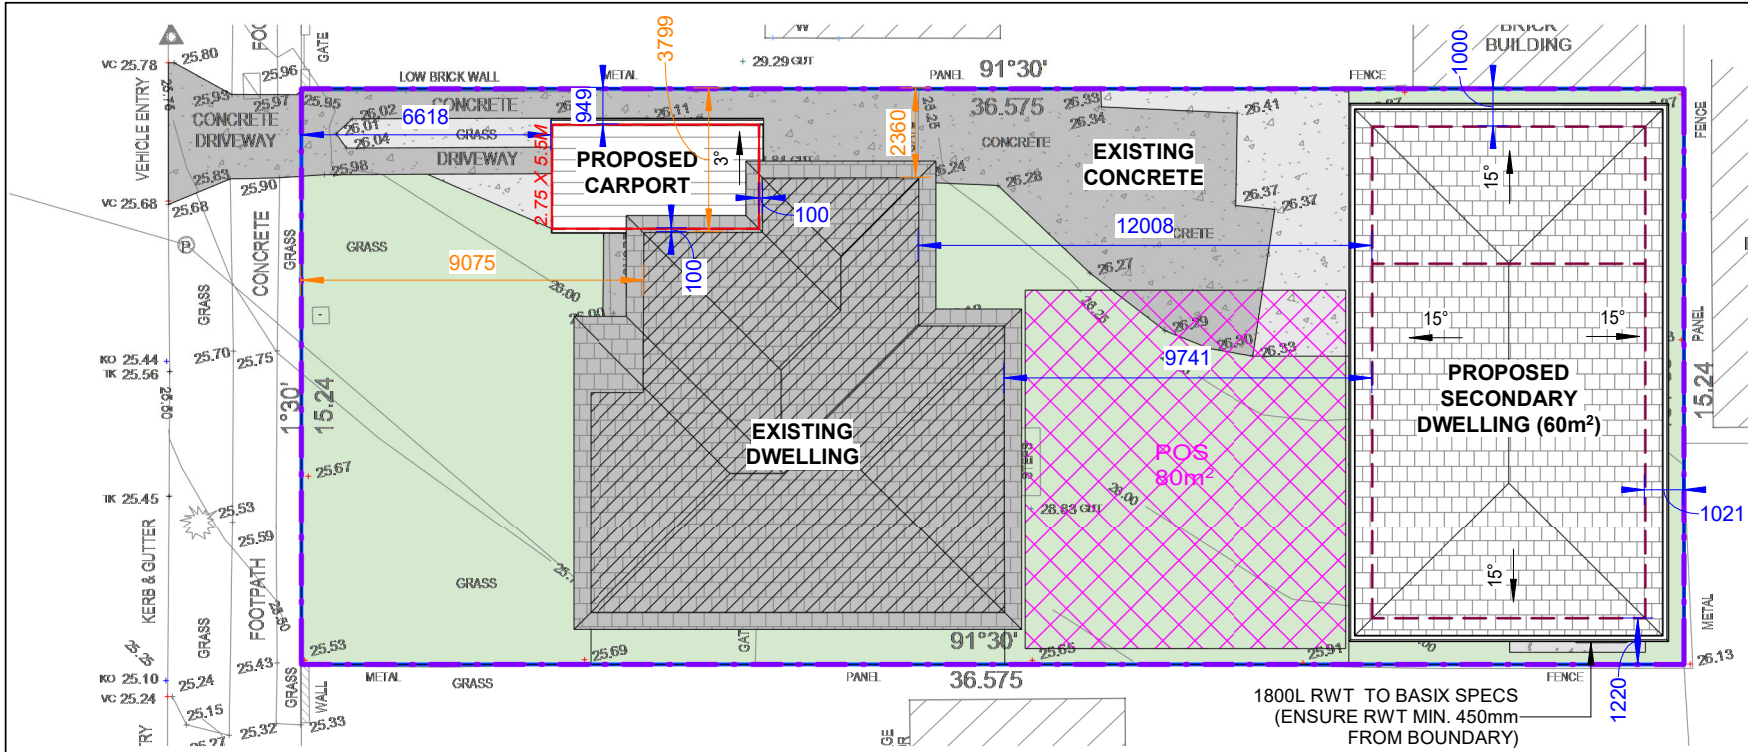

NEMCO DESIGN
PTY LTD
STRUCTURAL ENGINEERING & ARCHITECTURAL DESIGN

ADDRESS:
SUITE 4, LEVEL 1,
402-410 CHAPEL RD, BANKSTOWN,
NSW 2200
P: 9709 5555 M: 0422 606 228
E: abraham@nemcodesign.com.au

PROPOSED SECONDARY DWELLING
8 OWEN ROAD, GEORGES HALL
LOT 10, D.P. 230809

NOTIFICATION PLANS

JOB NUMBER: 25374	DWG NUMBER: A08	ORIGINAL SIZE: A3
DESIGNED BY: A.N.	DATE: 18.12.2023	
DRAWN BY: A.N.	SCALE: AS SHOWN	

2/09/2025 9:58:56 AM