


1 SHADOW DIAGRAM - 21ST JUN 8AM
1 : 250


2 SHADOW DIAGRAM - 21ST JUN 12PM
1 : 250

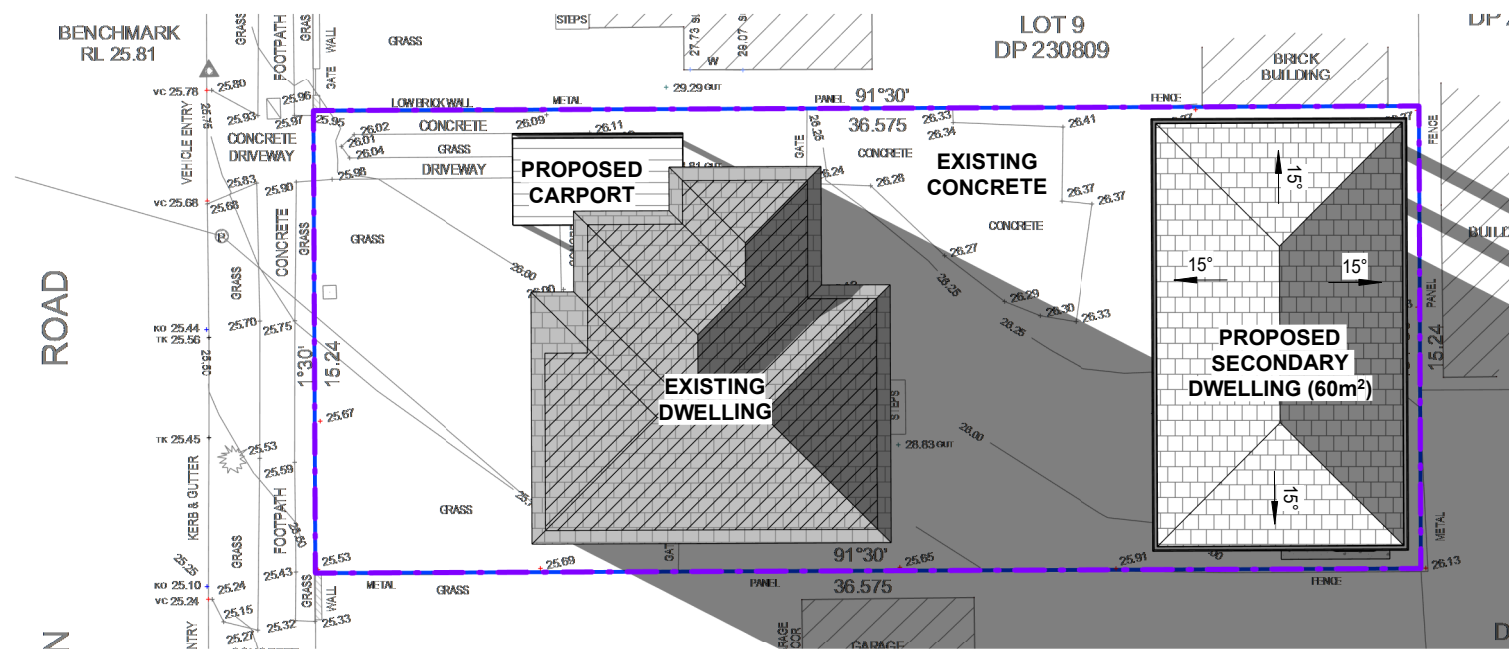


3 SHADOW DIAGRAM - 21ST JUN 4PM
1 : 250

ISSUED FOR DA


			COPYRIGHT All rights reserved. These drawings, plans and specifications and the copyright are the property of Nemco Design and must not be used, reproduced or copied wholly or in part without the written permission of Nemco Design.			 ADDRESS: SUITE 4, LEVEL 1, 402-410 CHAPEL RD, BANKSTOWN, NSW 2200 P: 9709 5555 M: 0422 606 228 E: abraham@nemcodesign.com.au	PROPOSED SECONDARY DWELLING 8 OWEN ROAD, GEORGES HALL LOT 10, D.P. 230809	JOB NUMBER: 25374	DWG NUMBER: A05.01	ORIGINAL SIZE: A3
REV	DATE	DESCRIPTION	BY					DESIGNED BY: A.N.	DATE: 18.12.2023	
A	31.07.2025	ISSUED FOR DA	DK				SHADOW DIAGRAM - 21ST JUN	DRAWN BY: A.N.	SCALE: AS SHOWN	

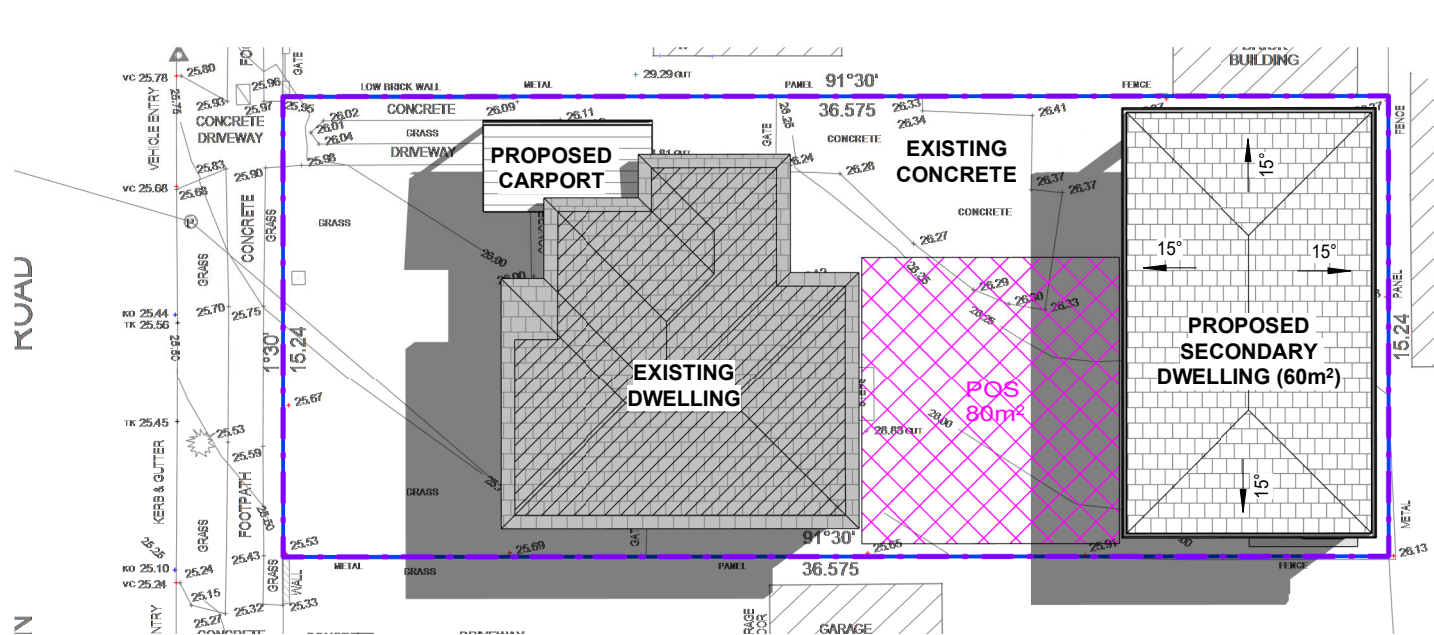


1 3 HOURS OF SUNLIGHT TO 50% POS - 20TH MAR 9AM
1 : 250

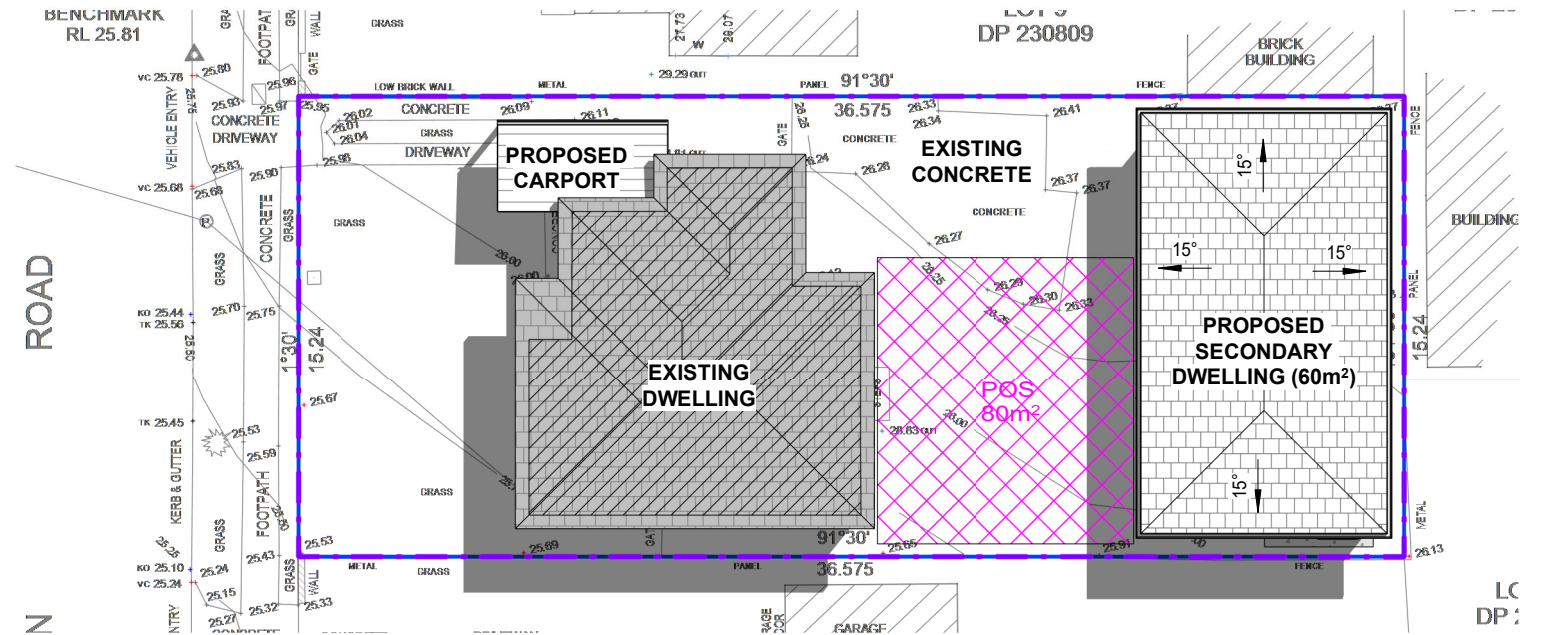

2 3 HOURS OF SUNLIGHT TO 50% POS - 20TH MAR 10AM
1 : 250

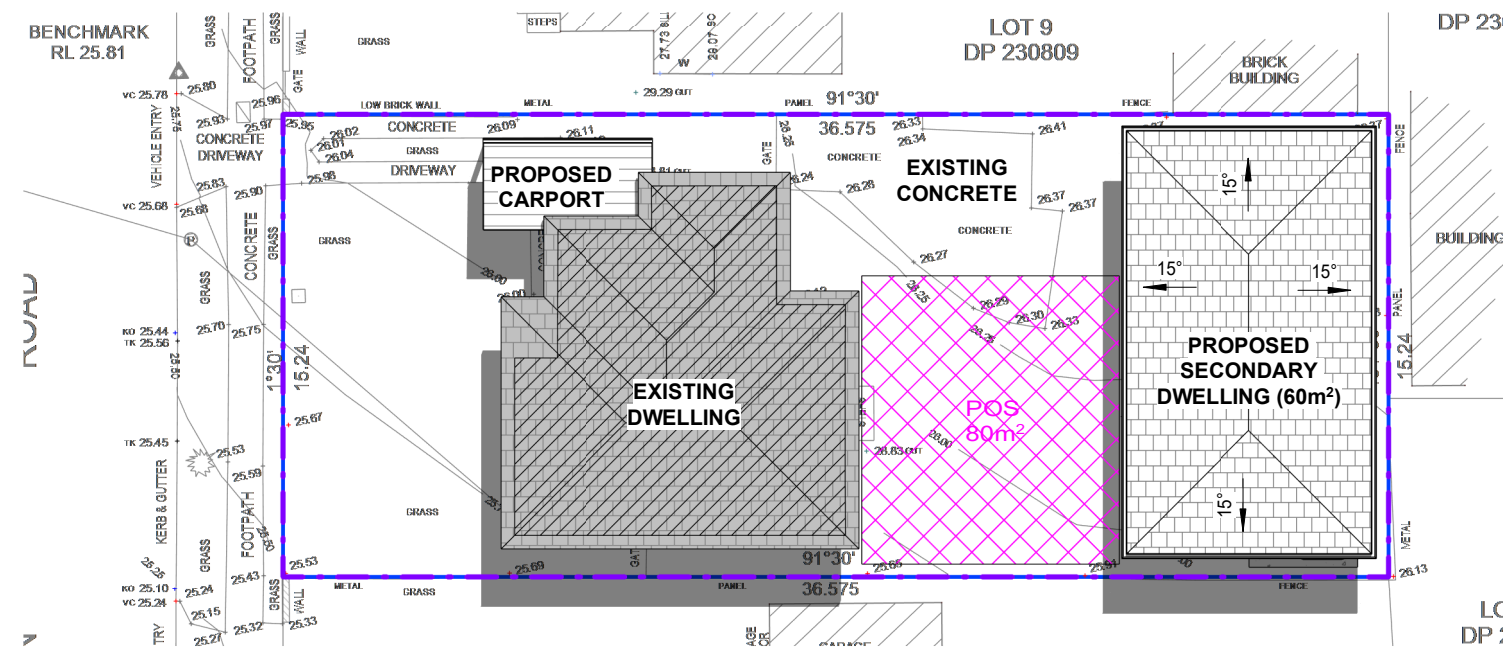

3 3 HOURS OF SUNLIGHT TO 50% POS - 20TH MAR 11AM
1 : 250

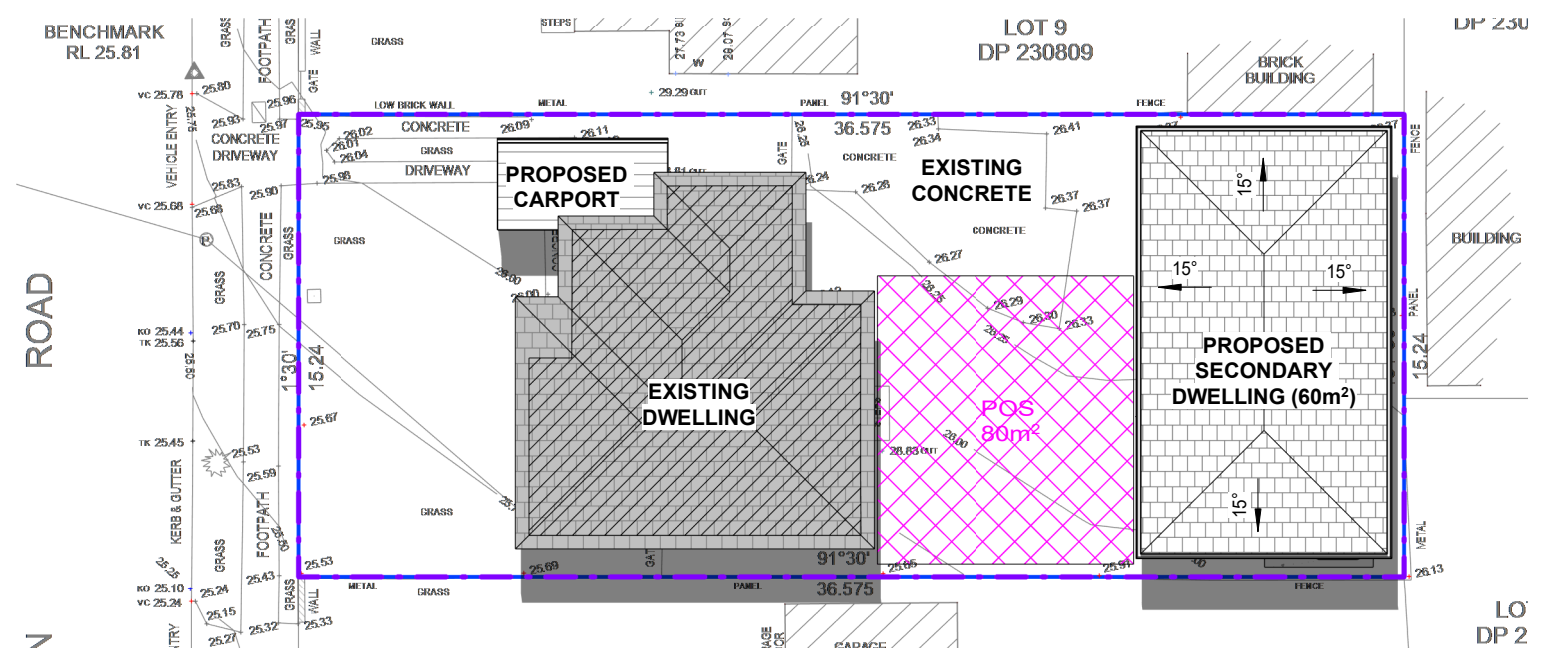

4 3 HOURS OF SUNLIGHT TO 50% POS - 20TH MAR 12PM
1 : 250

ISSUED FOR DA

REV	DATE	DESCRIPTION	BY
A	31.07.2025	ISSUED FOR DA	DK

COPYRIGHT
All rights reserved.
These drawings, plans and specifications
and the copyright are the property of
Nemco Design and must not be used,
reproduced or copied wholly or in part
without the written permission of Nemco
Design.



ADDRESS:
SUITE 4, LEVEL 1,
402-410 CHAPEL RD, BANKSTOWN,
NSW 2200
P: 9709 5555 M: 9422 606 228
E: abraham@nemcodesign.com.au

STRUCTURAL ENGINEERING
& ARCHITECTURAL DESIGN

PROPOSED SECONDARY DWELLING
8 OWEN ROAD, GEORGES HALL
LOT 10, D.P. 230809

3 HOURS OF SUNLIGHT TO 50% POS - 20TH MAR

JOB NUMBER: 25374	DWG NUMBER: A05.02	ORIGINAL SIZE: A3
DESIGNED BY: A.N.	DATE: 18.12.2023	
DRAWN BY: A.N.	SCALE: AS SHOWN	

2/09/2025 10:01:51 AM