




design - basix - build

M: 0417 45 888 6
E: design@d-b-b.com
W: d-b-b.com

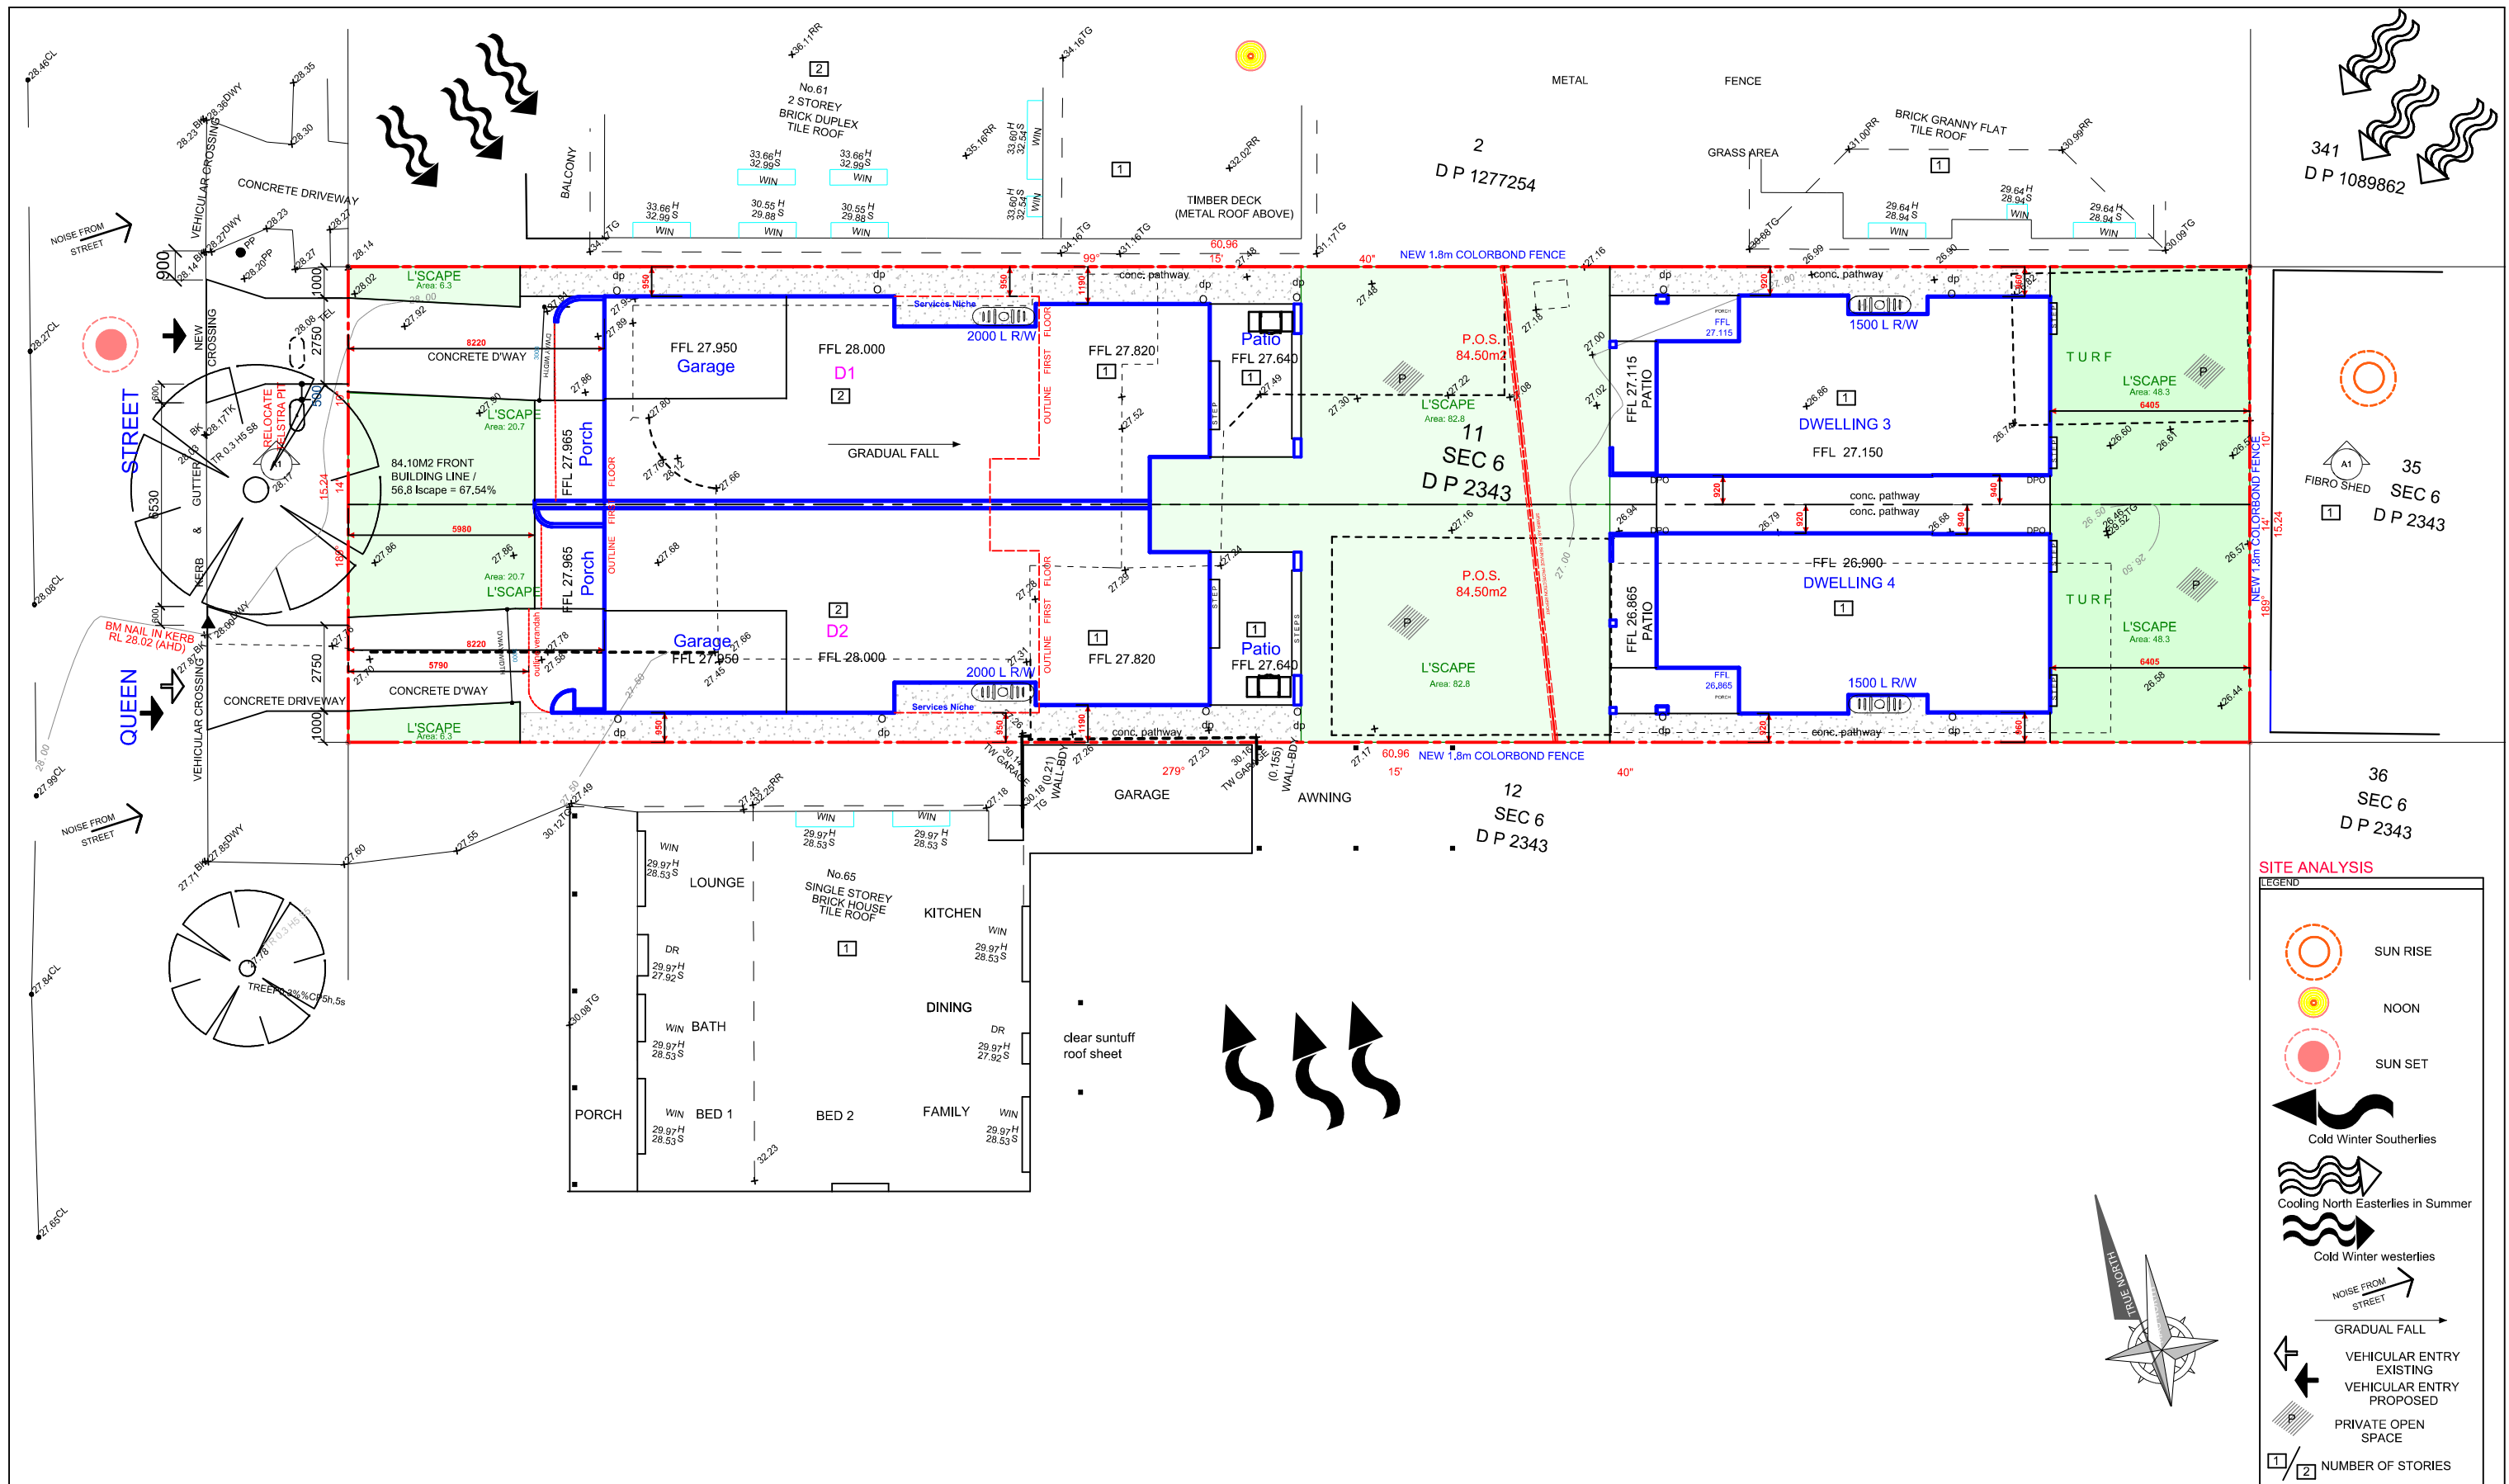

experienced & practising designer & builder Since 1997

Client :
Rajat and Pooja Karwal
Project Title :
Dual Occupancy & Sec. Dwellings at:
111, 63 Queen Street, Revesby dp2343

E	01/09/25	DA SUBMISSION
D		
C		
B		
A		
No.	Date	Revision

NOT FOR CONSTRUCTION

Note:
-Do not scale off drawings
-All works to be set out by a registered survey
-Builder or contractor to verify all dimensions
& levels as well notify the designer of any
discrepancies prior to commencing any work
-Refer to Engineers drawings for structural details
© Copyright of design and information shown here
is retained and authority is required for any
reproduction.
-Not for Construction unless noted otherwise
in the issue and revision block

SITE ANALYSIS

Scale: 1:200	Drawn By: dbb	Drawing No. 12
Date: 08/07/25	Issue: DA-A	