


BEWARE
ALWAYS CHECK
BEFORE YOU
DIG AUSTRALIA
www.BYDA.com.au
LOOK UP AND LIVE
www.lookupandlive.com.au

Laterals accepts no responsibility for the display of services identified from "Dial Before You Dig" and "Look up and Live" web search. Any person or contractor carrying out works on the site must conduct their own DBYD and 'Look up and Live' search and follow a Duty of Care process for services location.

23/1053904

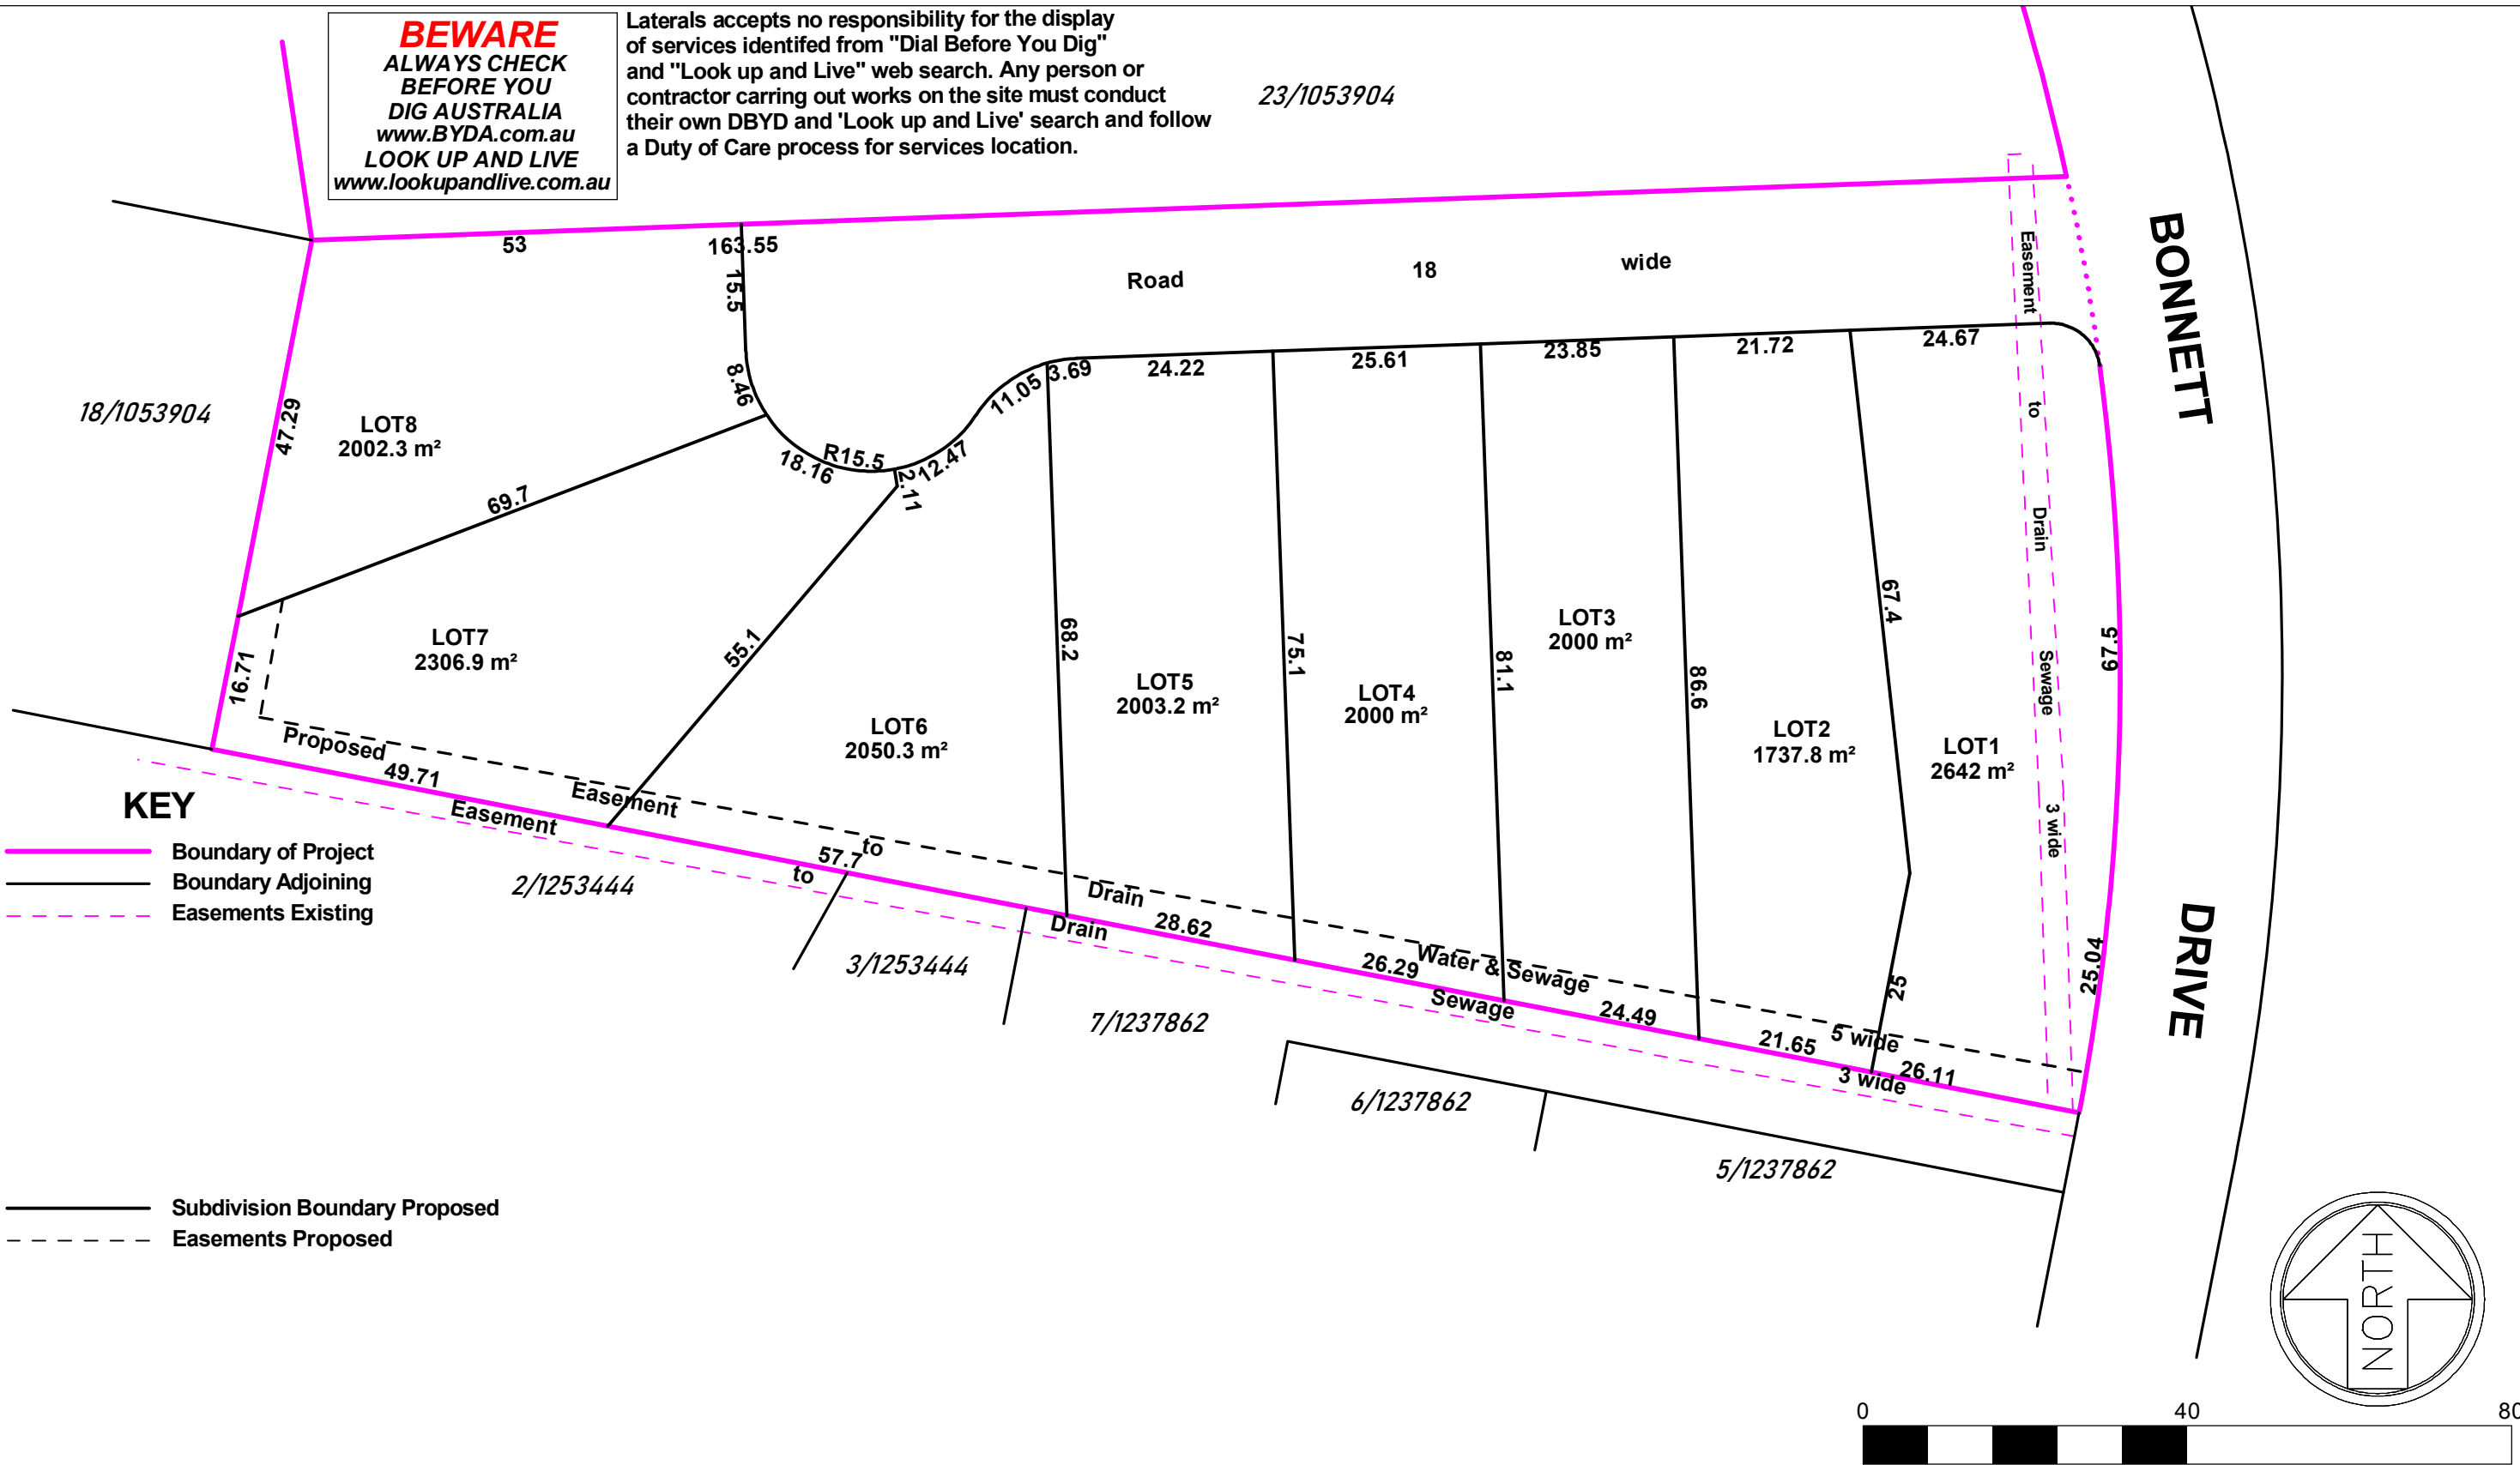

NOTES:

PLAN
Showing Proposed Development
Lot 24 DP 1053904
27 Bonnett Drive, Run-O-Waters

Scale 1:800 on A3

Laterals Planning
41 Goldsmith Street
Goulburn NSW 2580
Phone: 02 4821 0973 Fax 02 3821 0973
18C Winter Street, Tinonee NSW 2430
Mobile: 0427 210 973

Sheet No: 3
No of Sheets: 5
Date: 17 July 2025
PLAN NO:
SUBDIVISION PLAN