


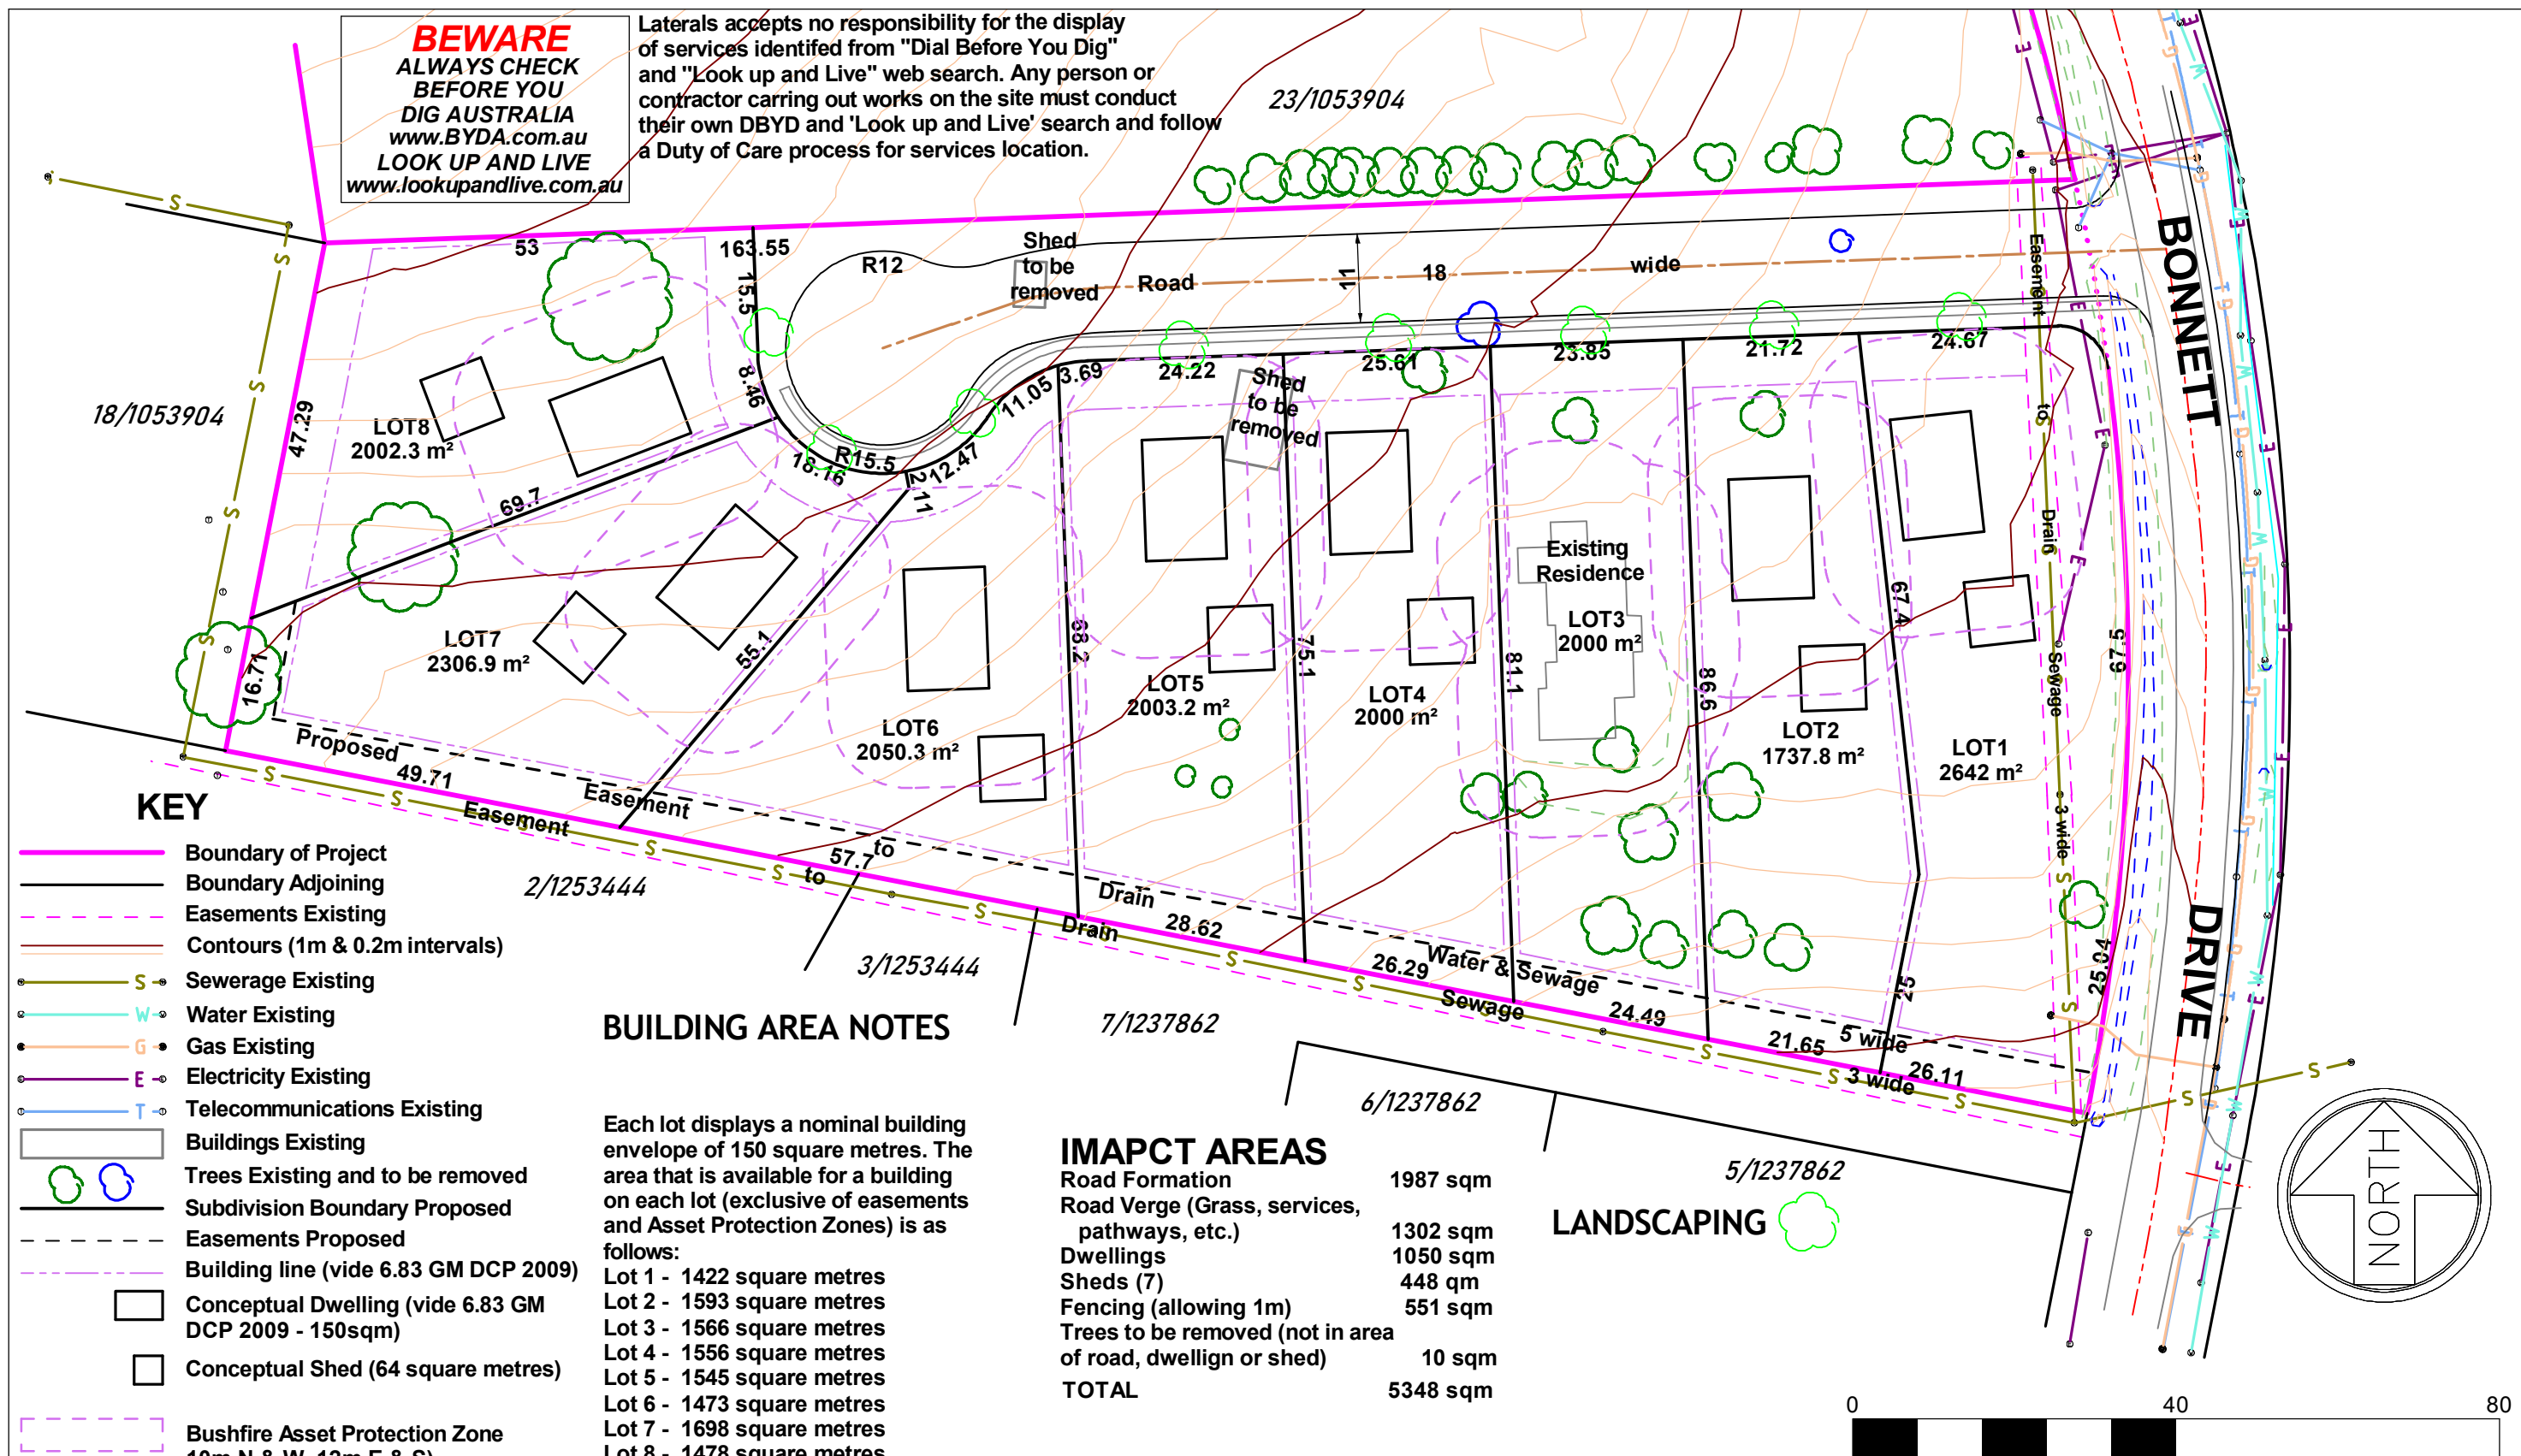

NOTES:

- Contours provided by SRD Land Consulting 23 March 2025

PLAN
Showing Proposed Development
Lot 24 DP 1053904
27 Bonnett Drive, Run-O-Waters

Scale 1:800 on A3

Laterals Planning
41 Goldsmith Street (PO Box 146)
Goulburn NSW 2580
Phone: 02 4822 0555 Fax 02 4822 0777
18C Winter Street, Tinonee NSW 2430
Mobile: 0427 210 973

Sheet No: 4
No of Sheets: 5
Date: 17 July 2025
PLAN NO: 2412
SUBDIVISION PLAN
TOPOGRAPHIC DETAIL