


PROPOSED SITE PLAN

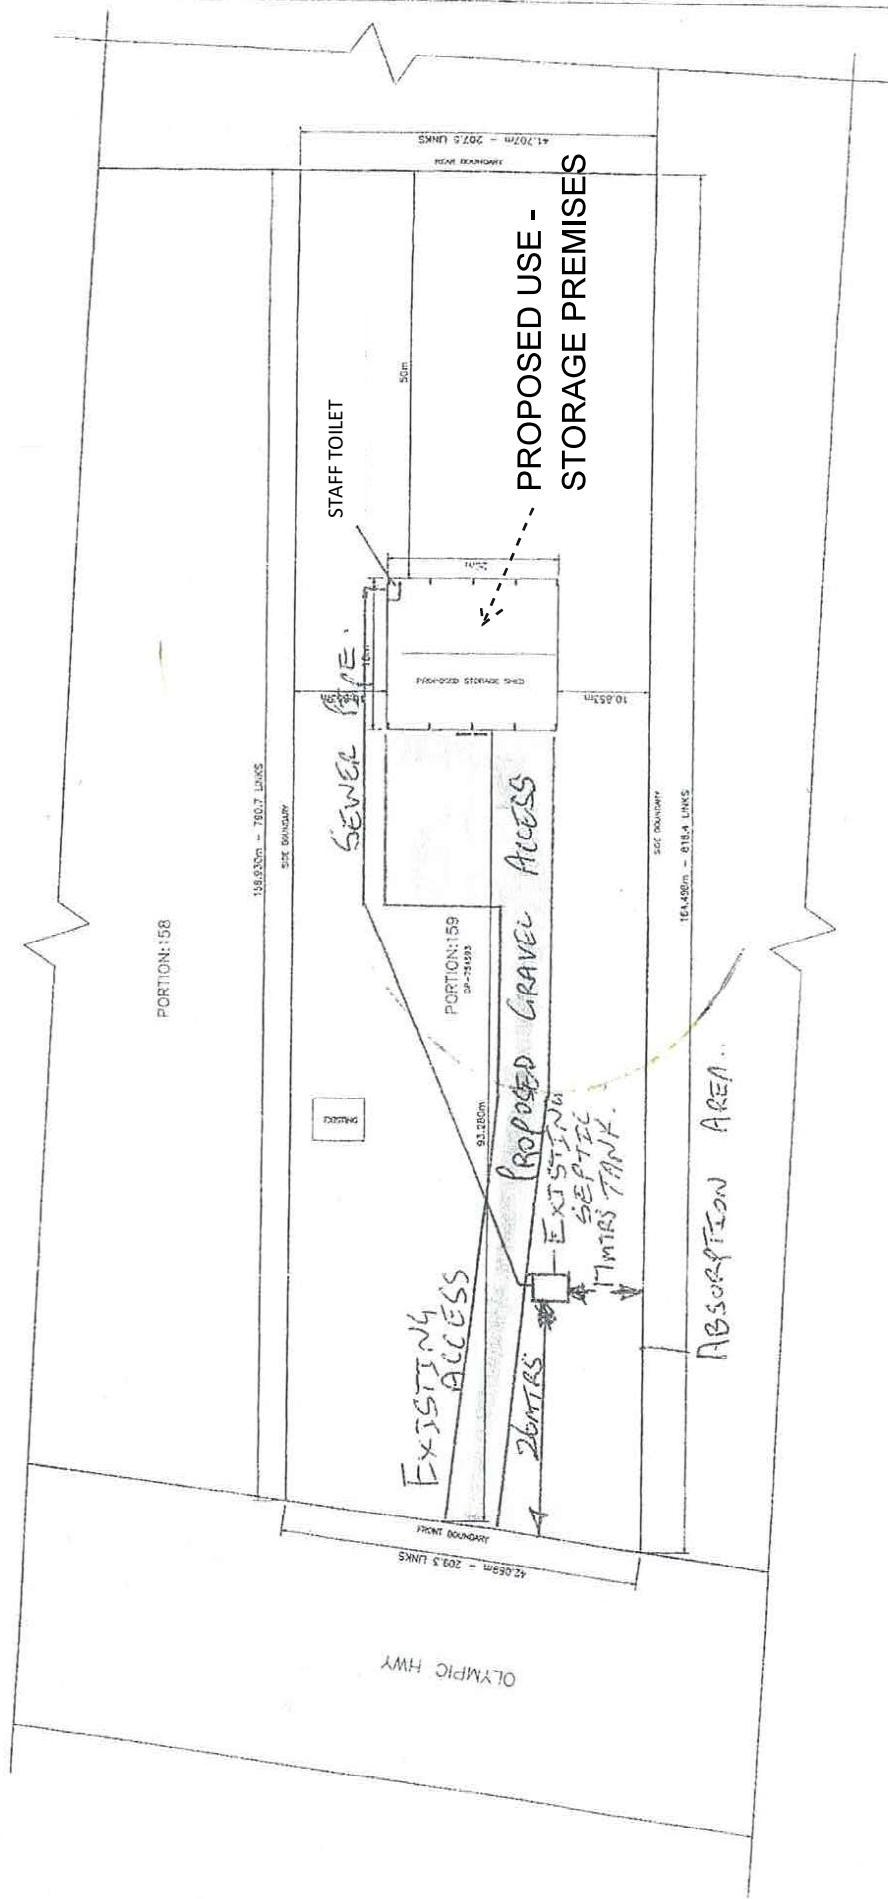

CLIENT NAME: DARYL WOOD

SHEET: 1 OF 1