



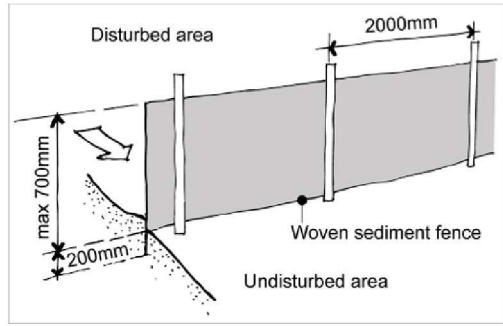

EROSION AND
SEDIMENT
CONTROL PLANS

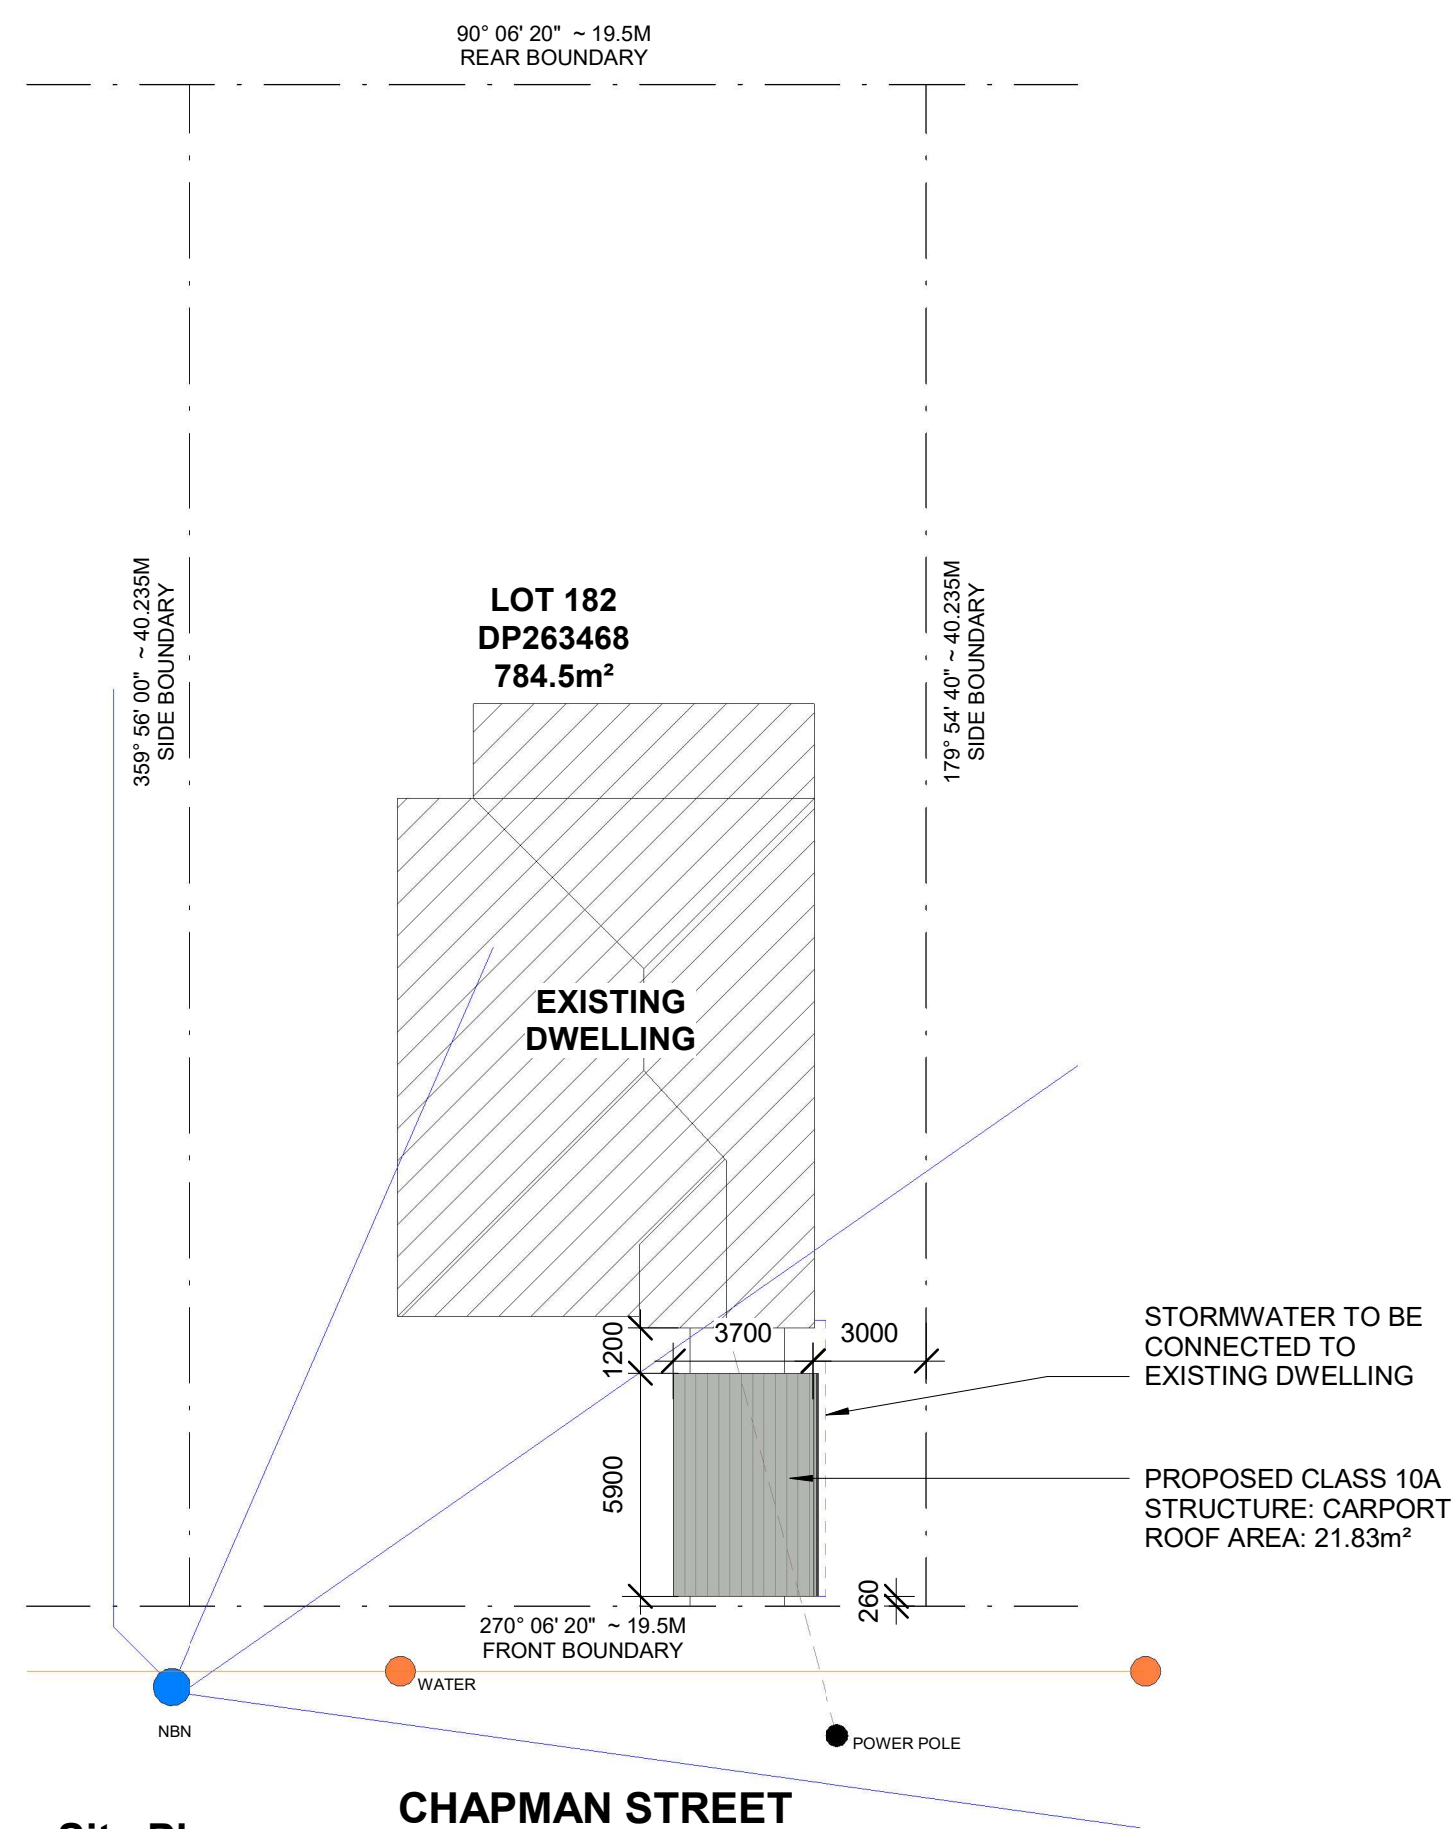


1 Site Plan
1 : 200

DO NOT SCALE DIMENSIONS FROM THIS DRAWING ALL MEASUREMENTS TO BE VERIFIED ON SITE



ISSUE		LGA	CLIENT	PROJECT	DATE	DRAWING		SCALE
1		DUNOG SHIRE COUNCIL	A B Hayward 65 Chapman Street Dungog 2420	CLASS 10A STRUCTURE: CARPORT	31.07.25	01	SITE PLAN	1 : 200

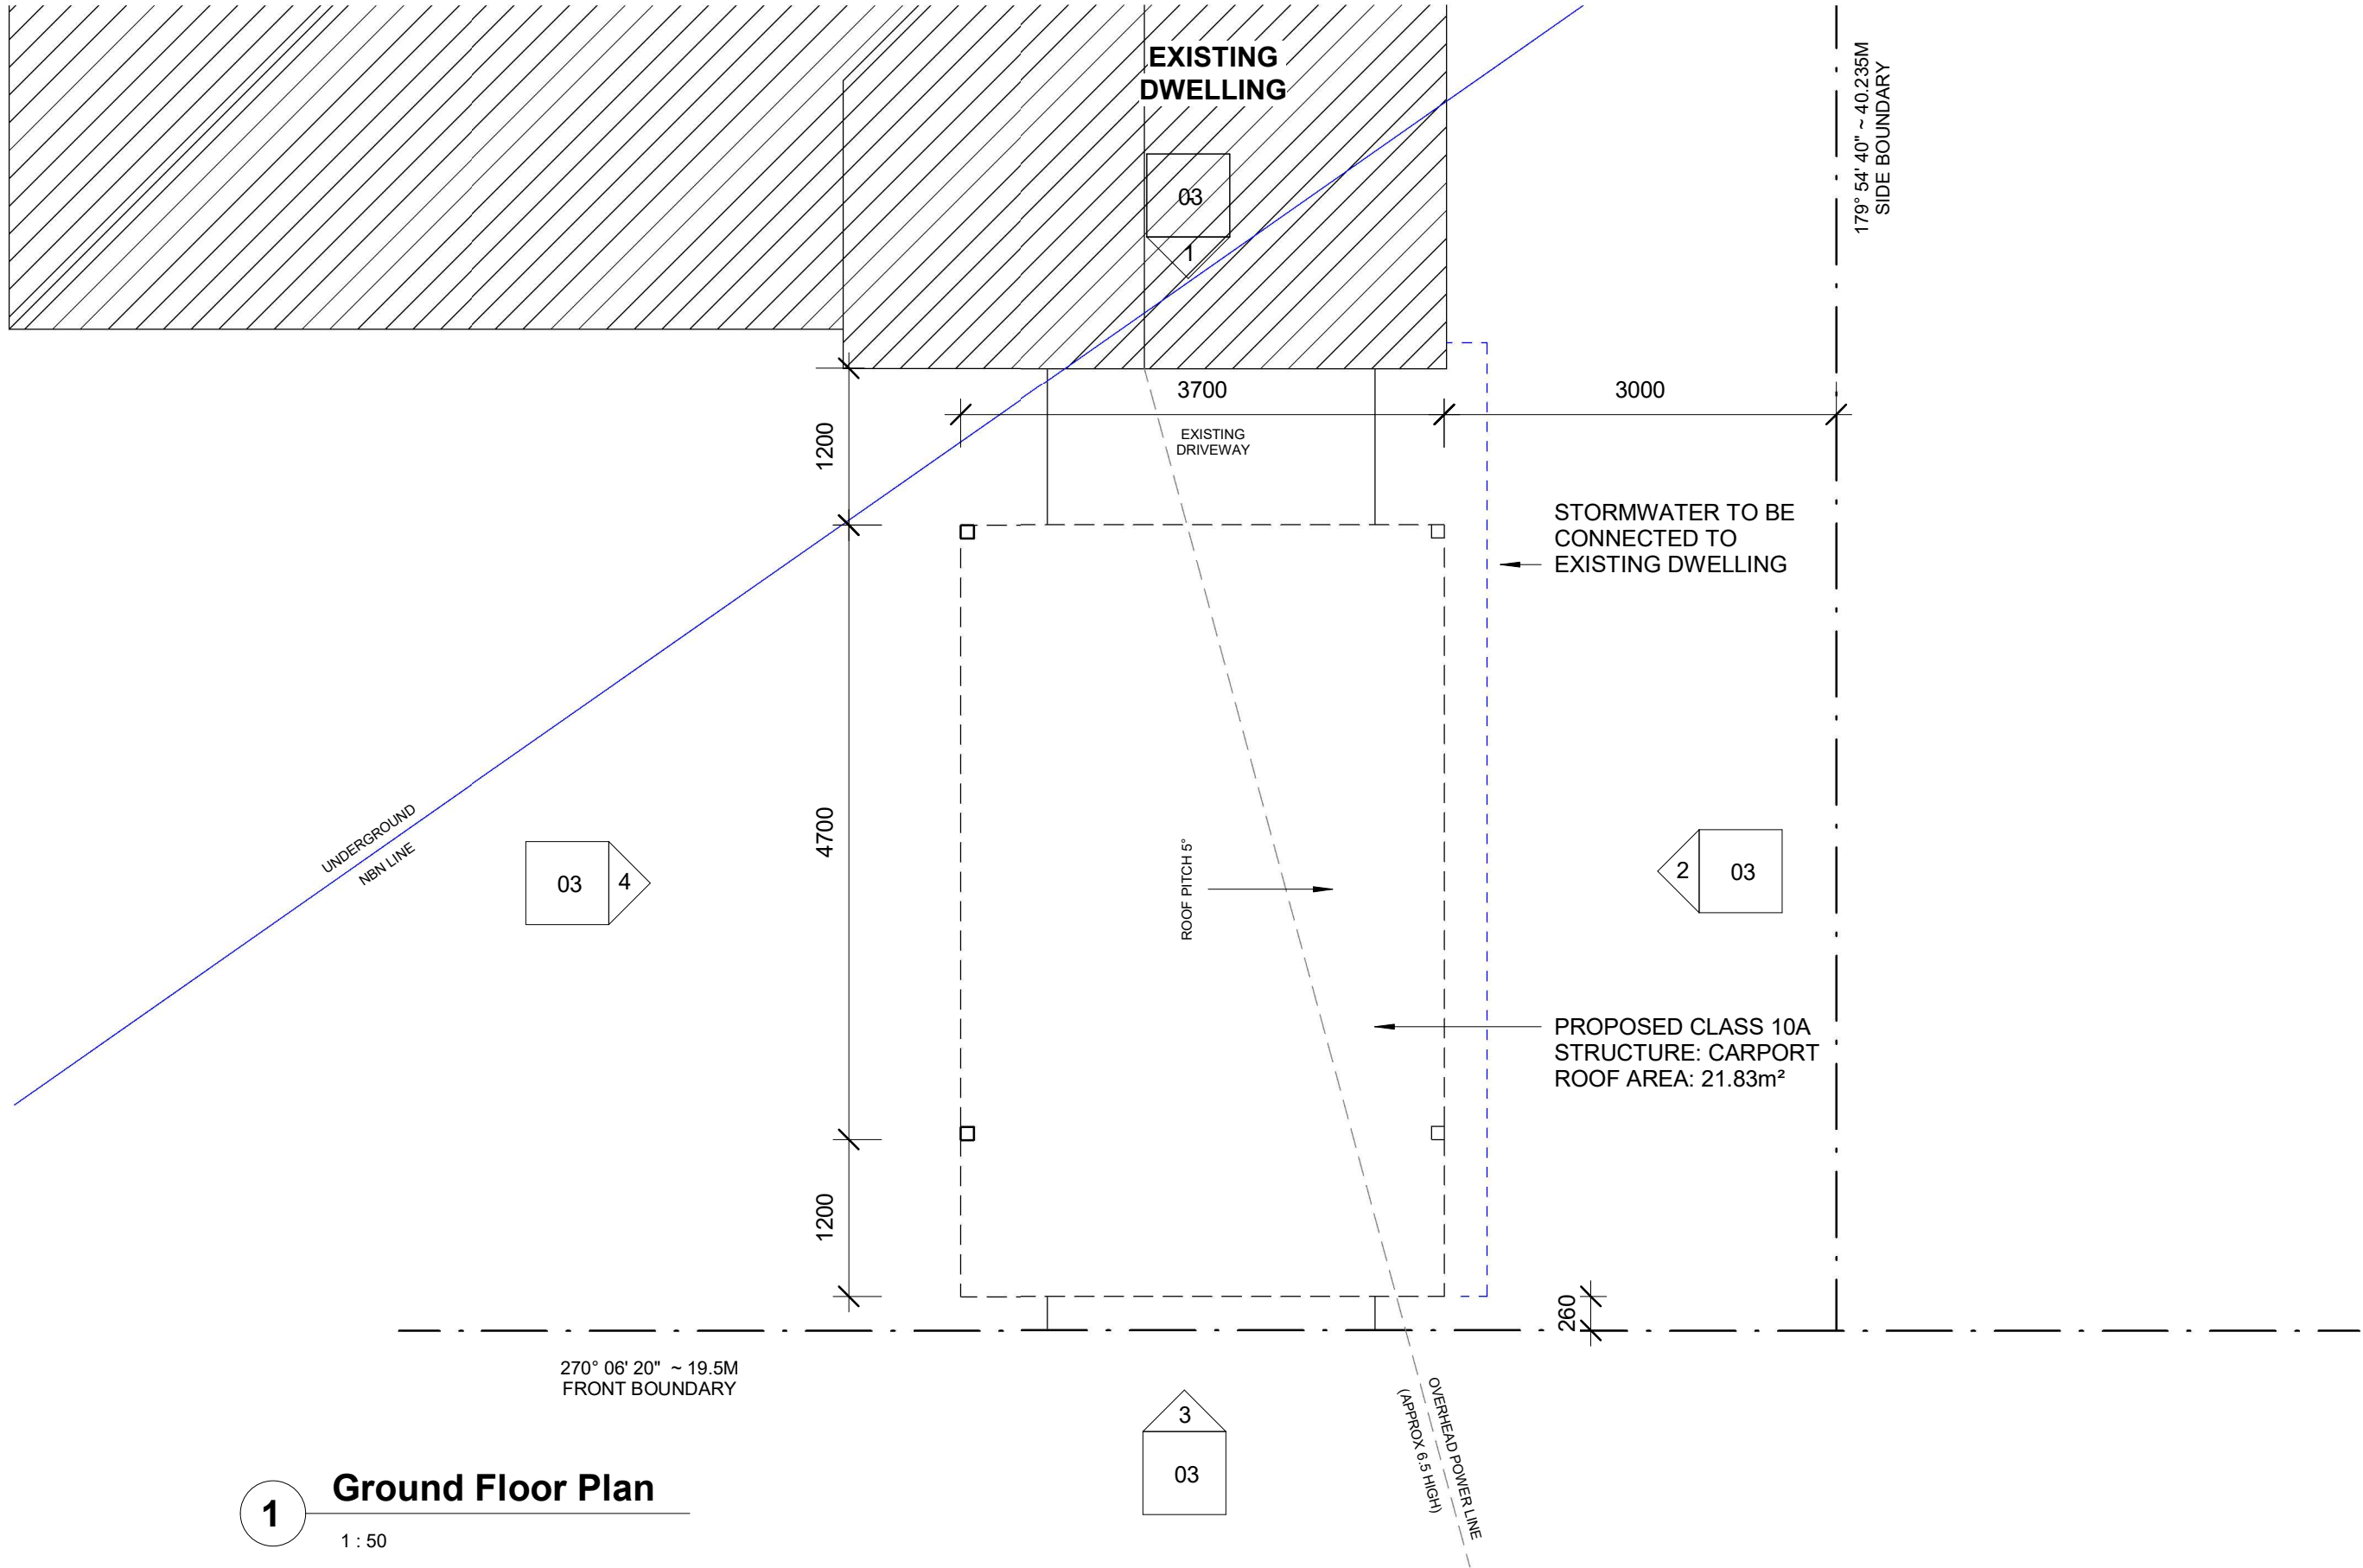

1 Ground Floor Plan
1 : 50

DO NOT SCALE DIMENSIONS FROM THIS DRAWING ALL MEASUREMENTS TO BE VERIFIED ON SITE



ISSUE
1

LGA
DUNGOG SHIRE
COUNCIL


CLIENT
A B Hayward
65 Chapman Street
Dungog 2420

PROJECT
CLASS 10A
STRUCTURE:
CARPORT

DATE
31.07.25


DRAWING
02 GROUND
FLOOR
PLAN

SCALE
1 : 50

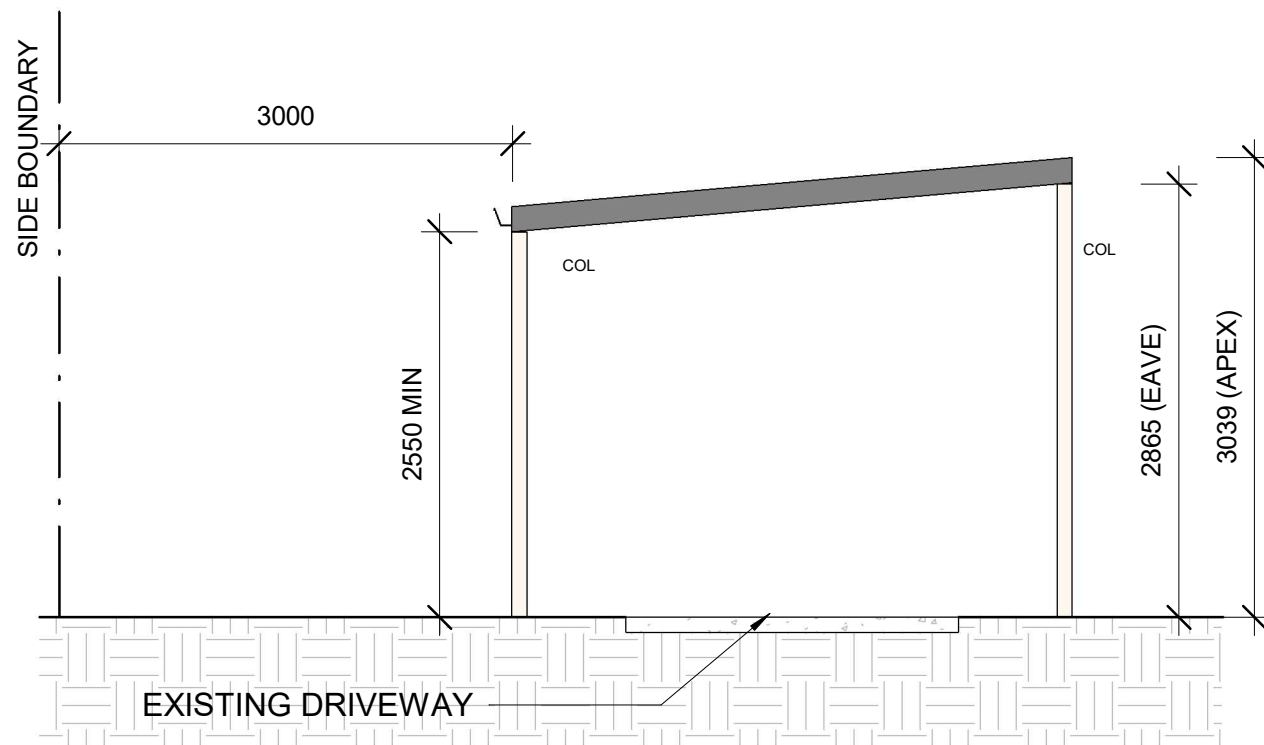


1 North Elevation

1 : 50

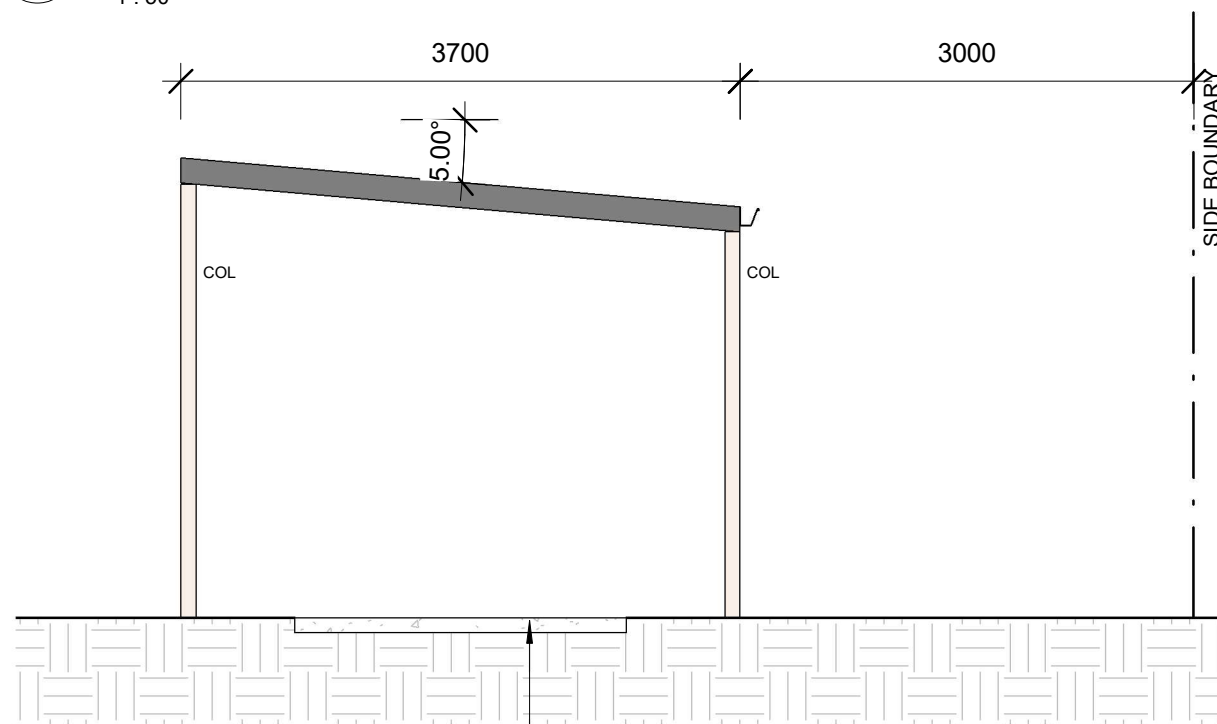


3 South Elevation

1 : 50

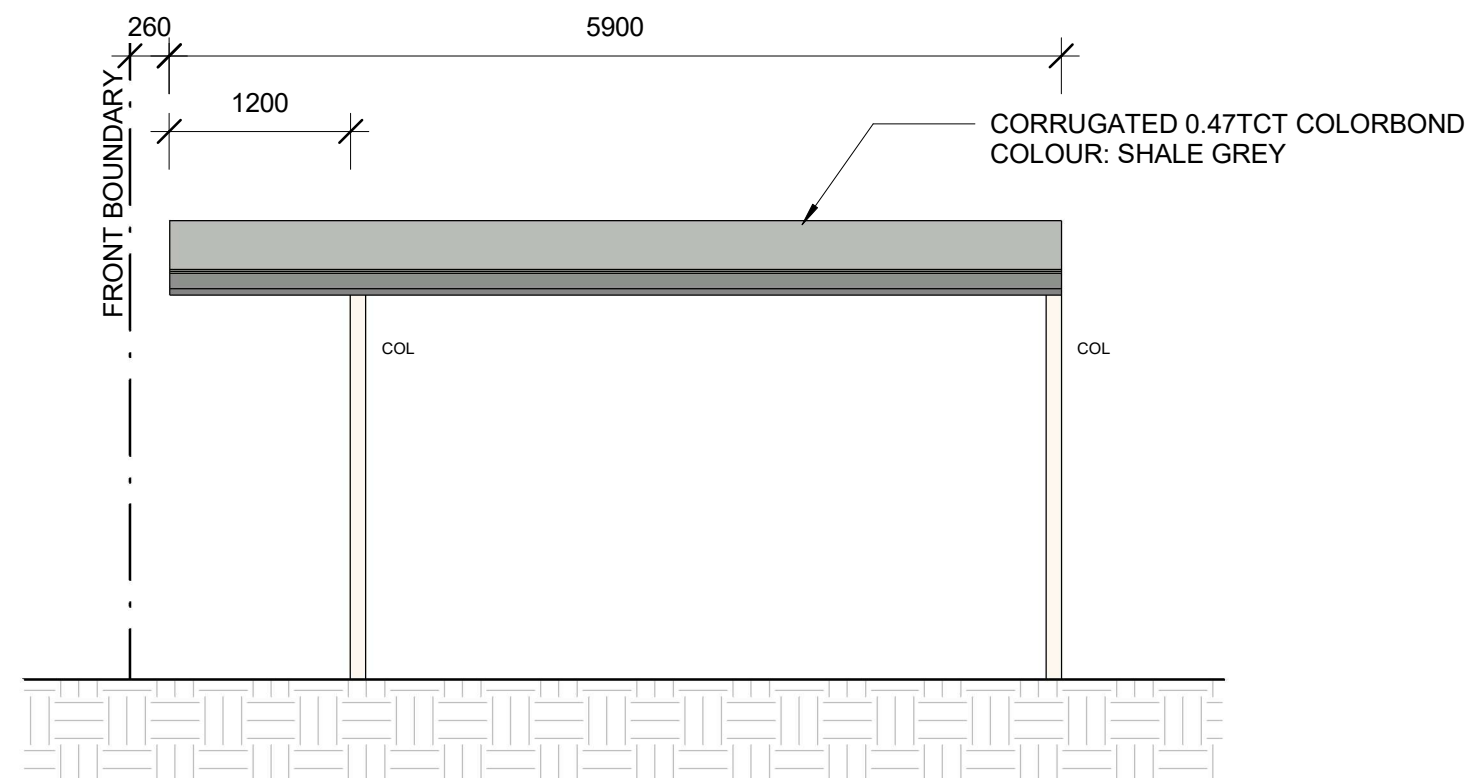

2 East Elevation

1 : 50

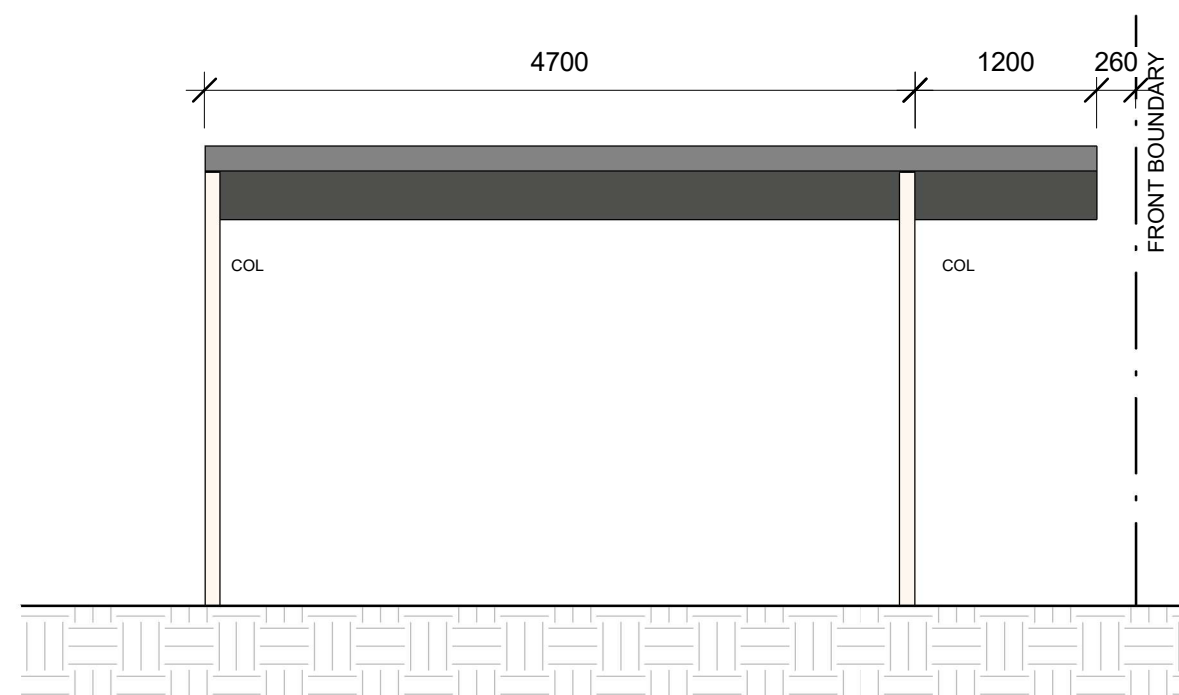

4 West Elevation

1 : 50

DO NOT SCALE DIMENSIONS FROM THIS DRAWING ALL MEASUREMENTS TO BE VERIFIED ON SITE