


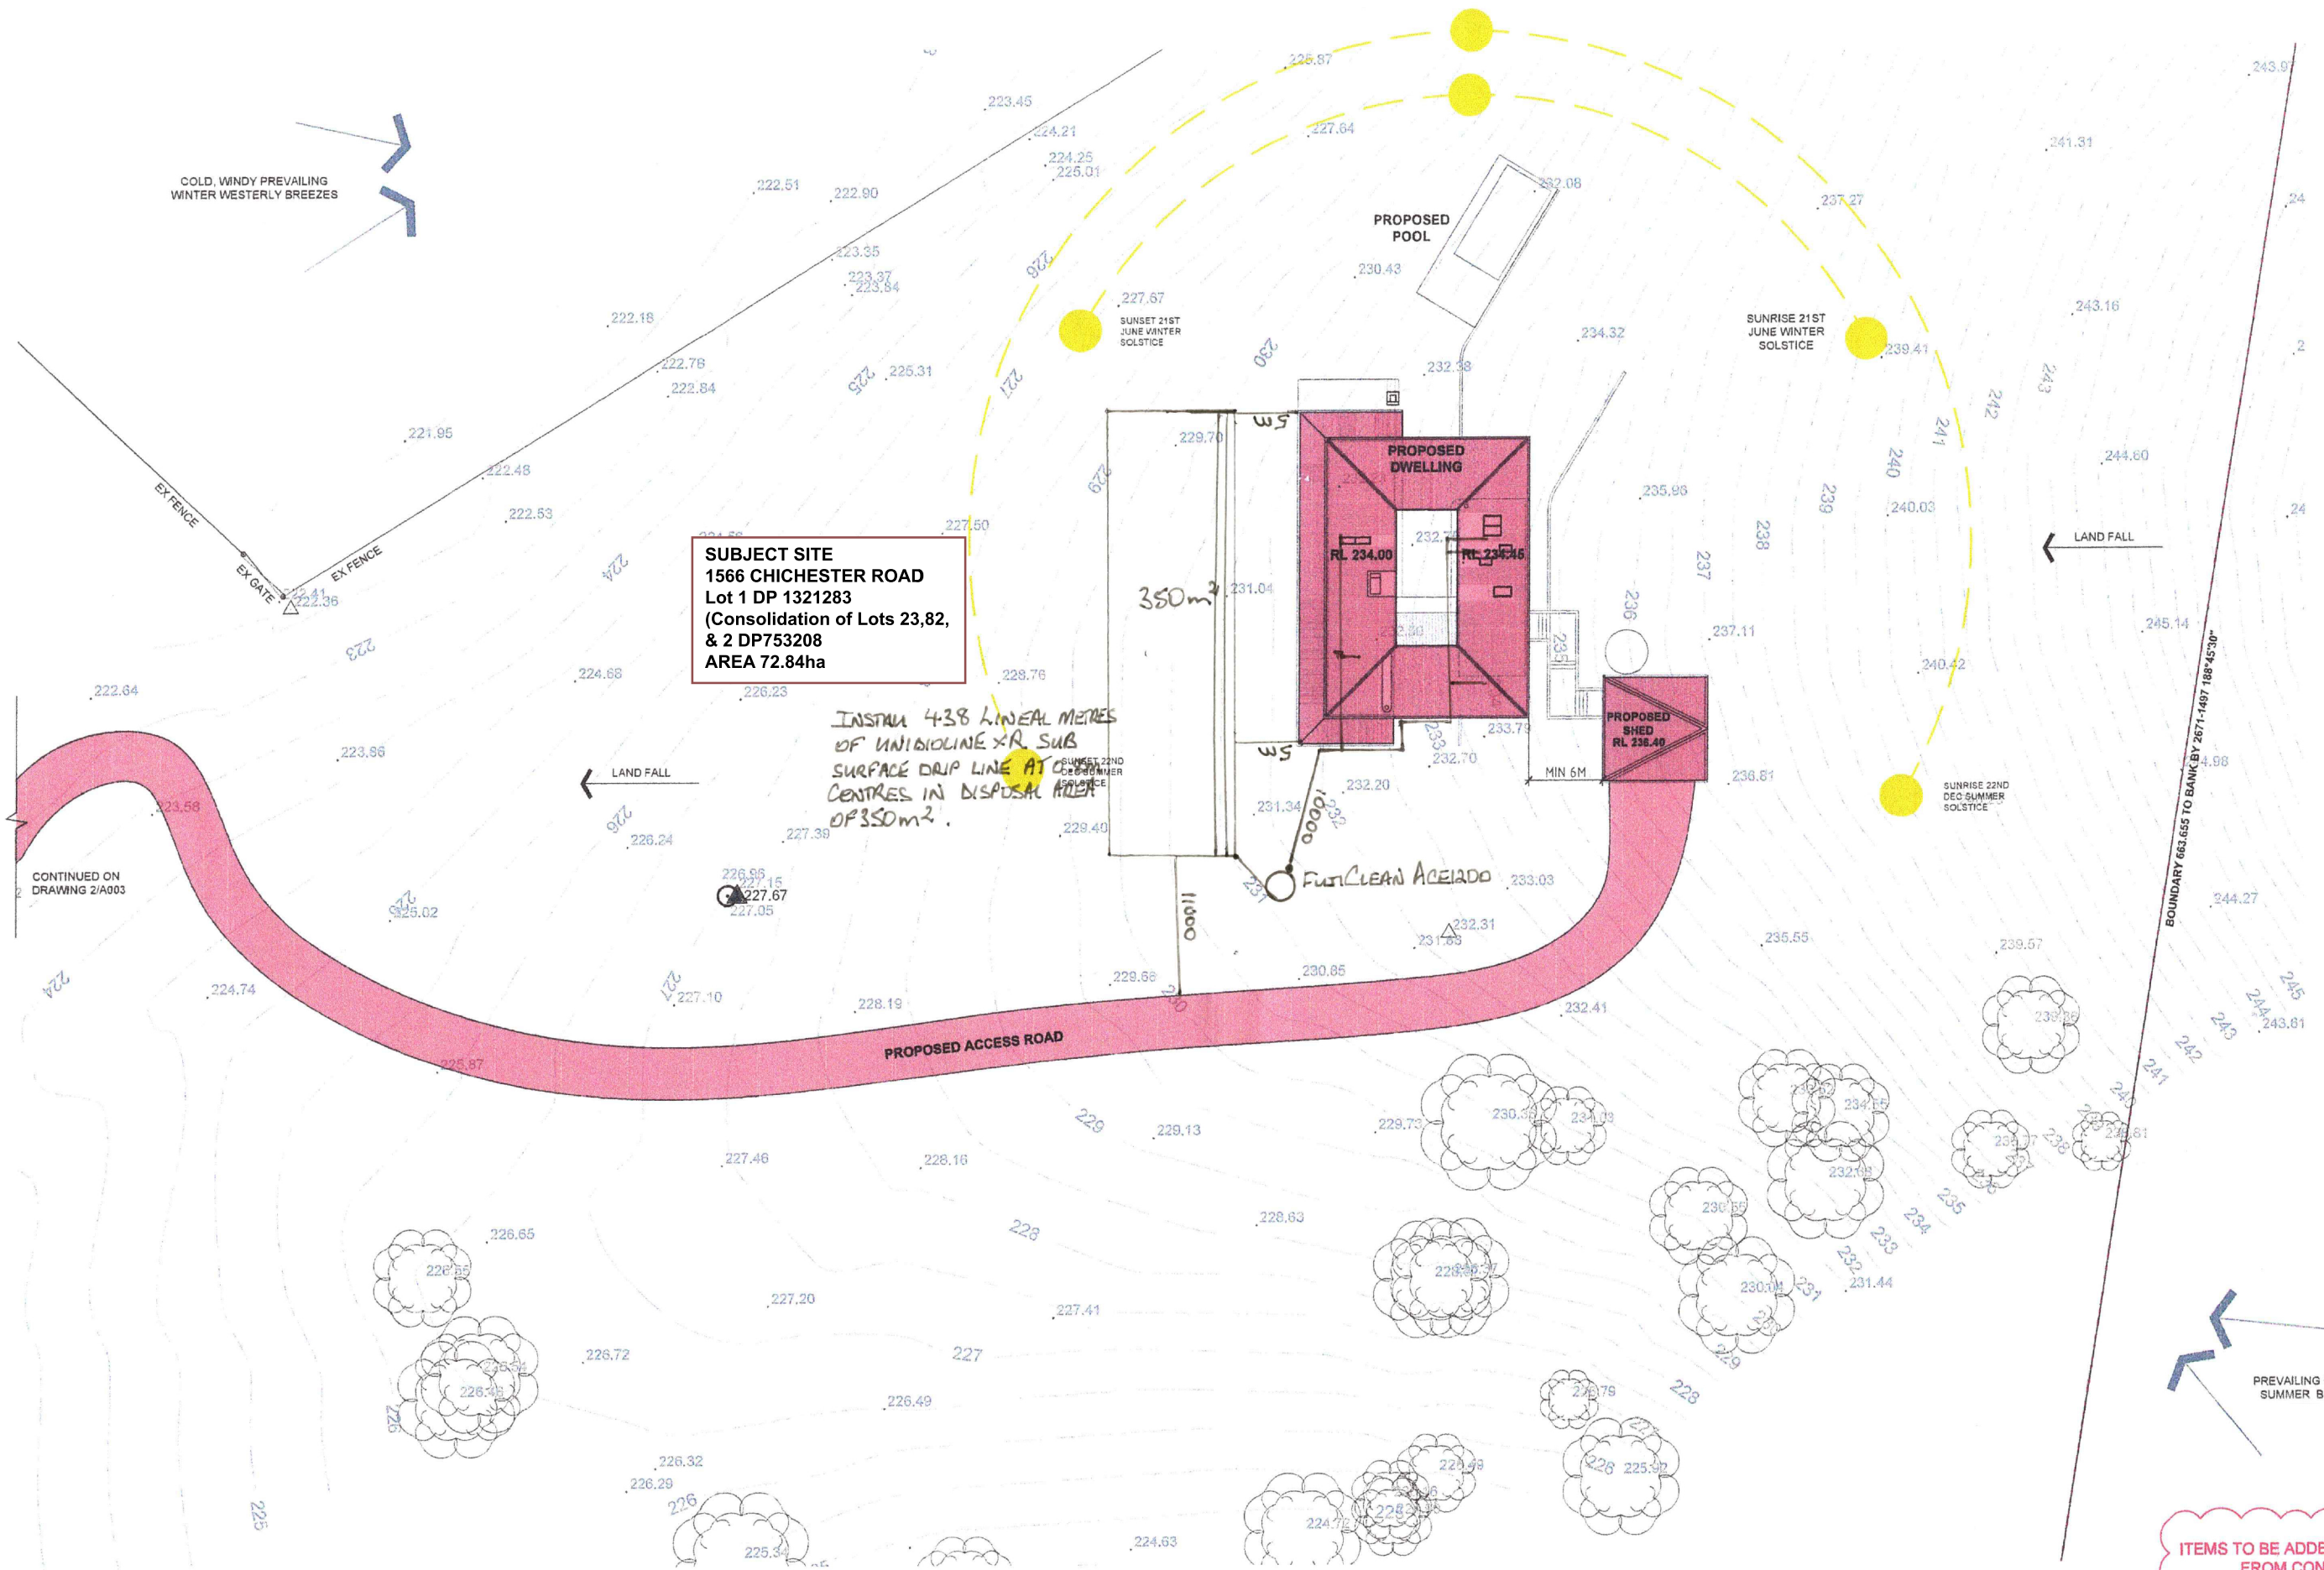

1 PART PROPOSED SITE / SITE ANALYSIS PLAN
1:250@A1 / 1:500@A3

ITEMS TO BE ADDED / COORDINATED
FROM CONSULTANTS
NOTE APZ BUSHFIRE ETC
NOTE TREES NUMBERS
TREES TO REMOVE



CLIENT
S CUTLER + S HICKS

ADDRESS
1566 CHICHESTER ROAD CHICHESTER

DRAWING TITLE
SITE + SITE ANALYSIS PLAN
PROJECT
CHICHESTER FARMHOUSE

REF
DD393

SCALE
1:500@A3

A005

DERIVE / ARCHITECTURE
& DESIGN