




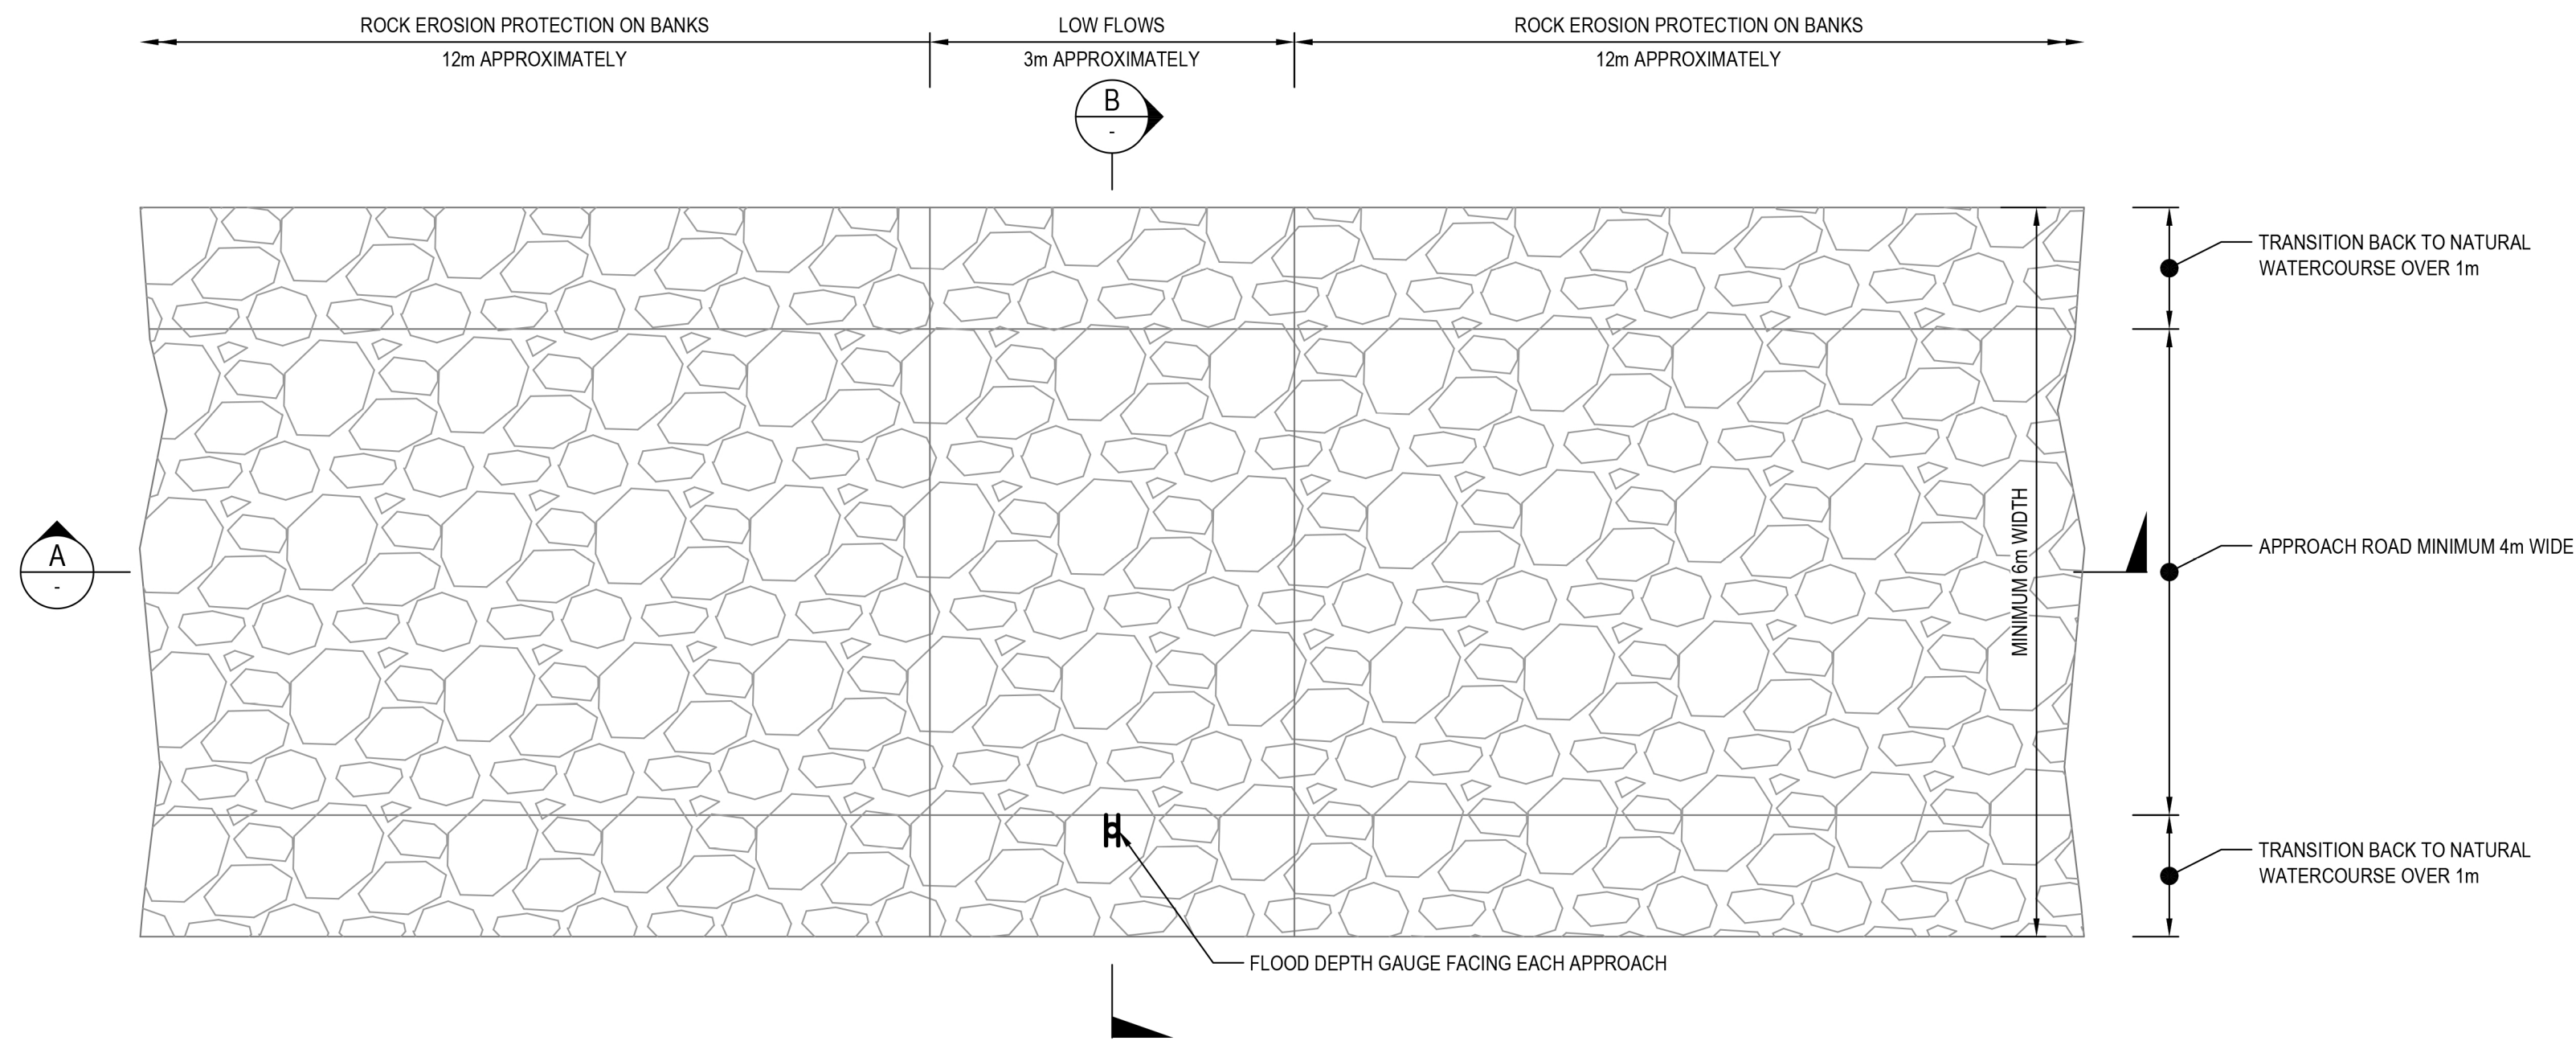

PLAN
SCALE 1:50

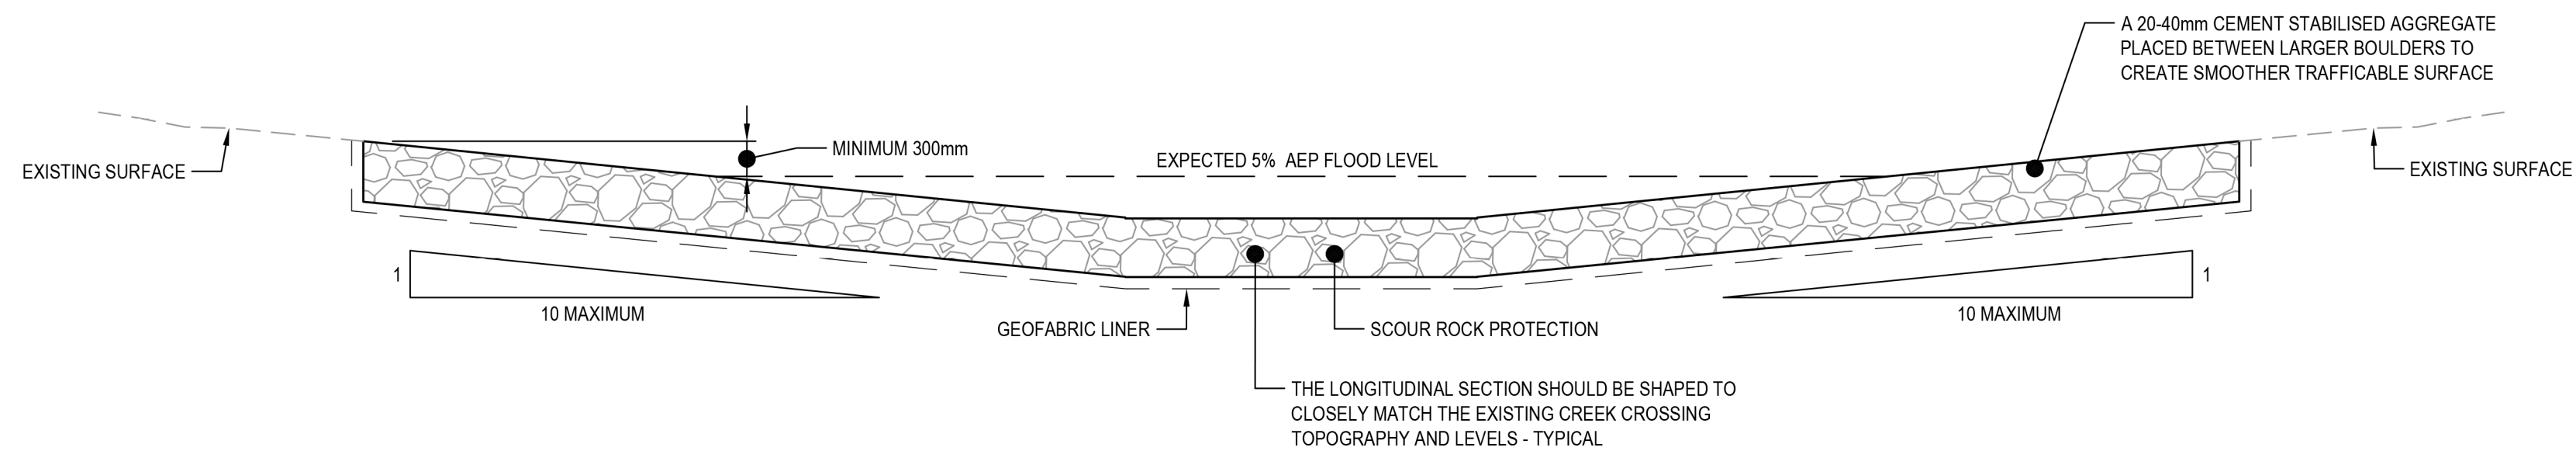

SECTION A
SCALE 1:50

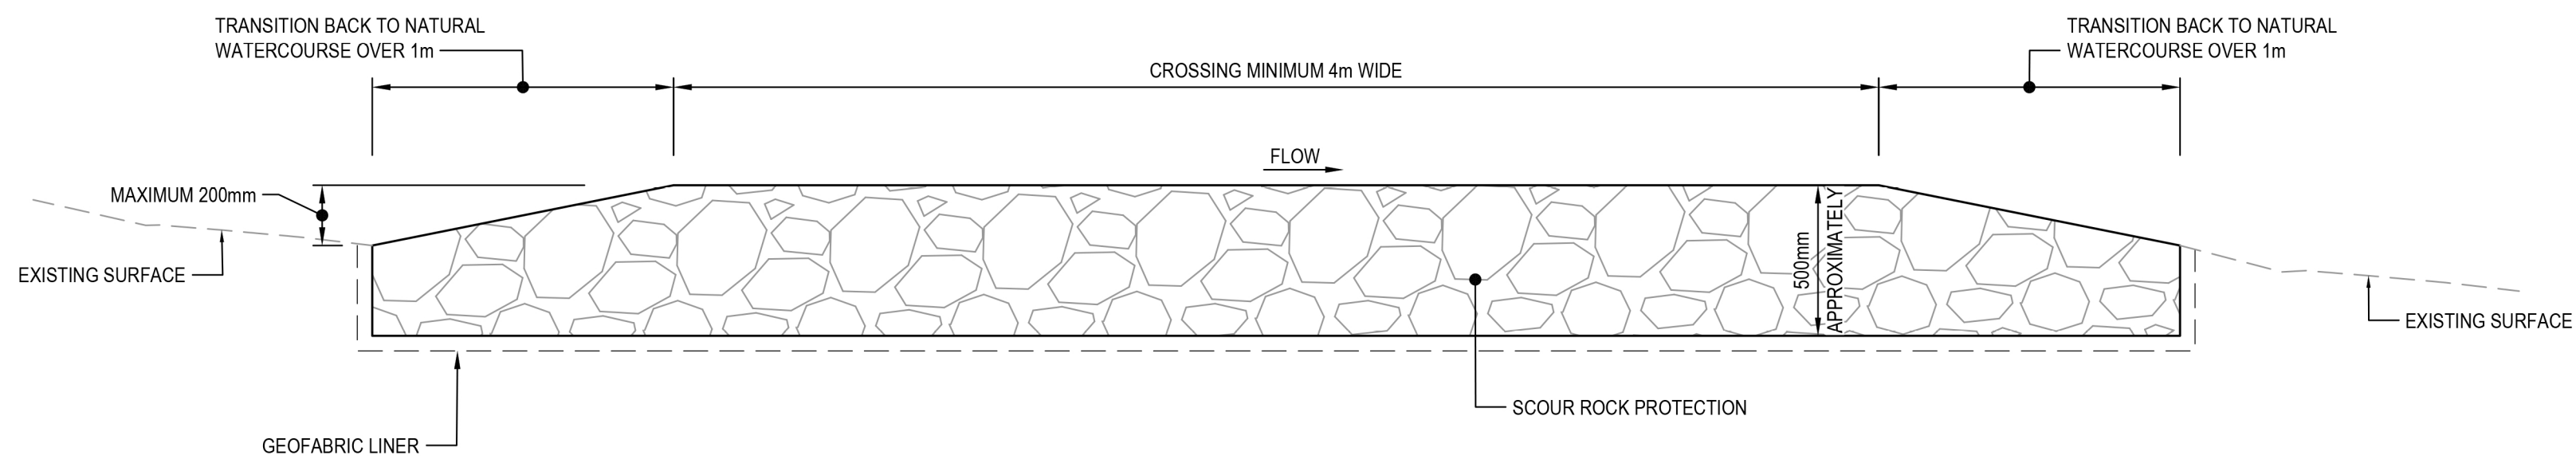

SECTION B
SCALE 1:20



PLAN
SCALE 1:2500

REV	DESCRIPTION	ISSD	APP	DATE	PROJECT MANAGER	CLIENT	SCALE	NORTH	PROJECT TITLE	STATUS
A	ISSUED FOR APPROVAL	AB	AB	11.07.25	A.BROWN	DERIVE ARCHITECTURE & DESIGN	USE FIGURED DIMENSIONS ONLY DO NOT SCALE FROM DRAWINGS		CHICHESTER FARMHOUSE 1566 CHICHESTER ROAD, CHICHESTER NSW 2420	FOR INFORMATION ONLY NOT TO BE USED FOR CONSTRUCTION
					DESIGNED A.BROWN	ARCHITECT	DIMENSION UNITS IN MILLIMETRES UNLESS NOTED OTHERWISE		DRAWING TITLE CONCEPT DESIGN DRIVEWAY CREEK CROSSING DETAIL	REVISION A
					DRAFTED J.RYALL					
					VERIFIED A.BROWN					