





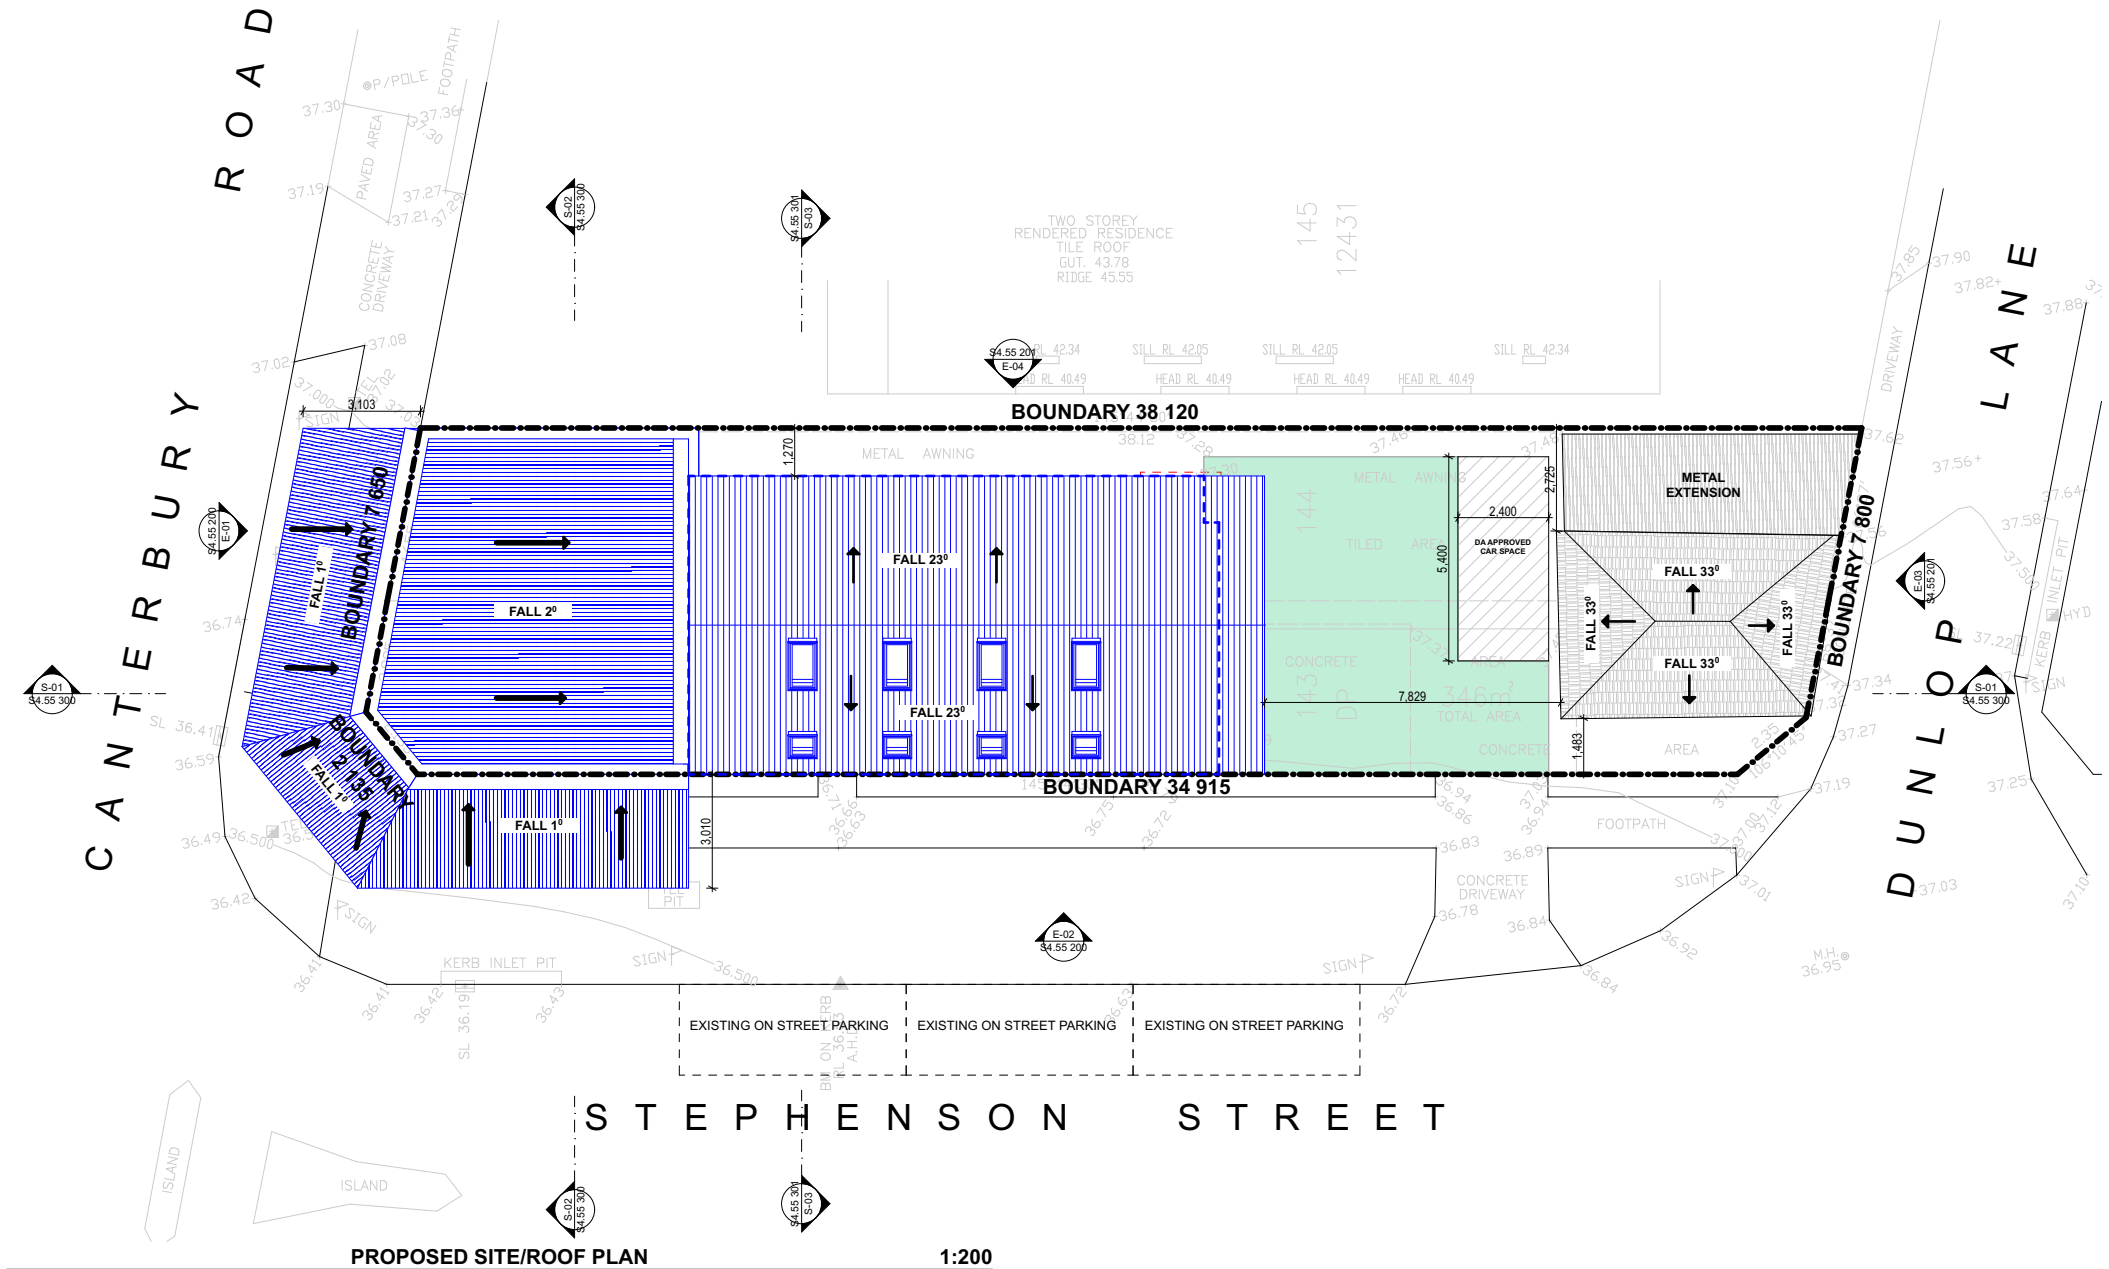


PROPOSED SITE/ROOF PLAN

1:200

- LEGEND**
- PROPOSED
 - TO BE DEMOLISHED
 - EXISTING

NORTH: 	
---	--	--	

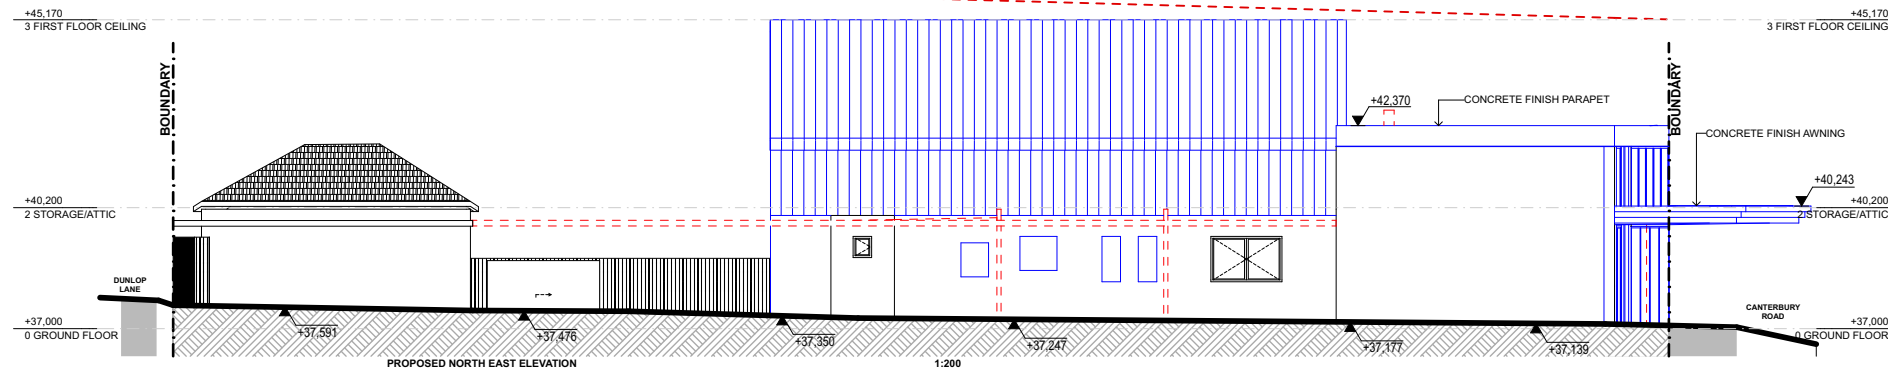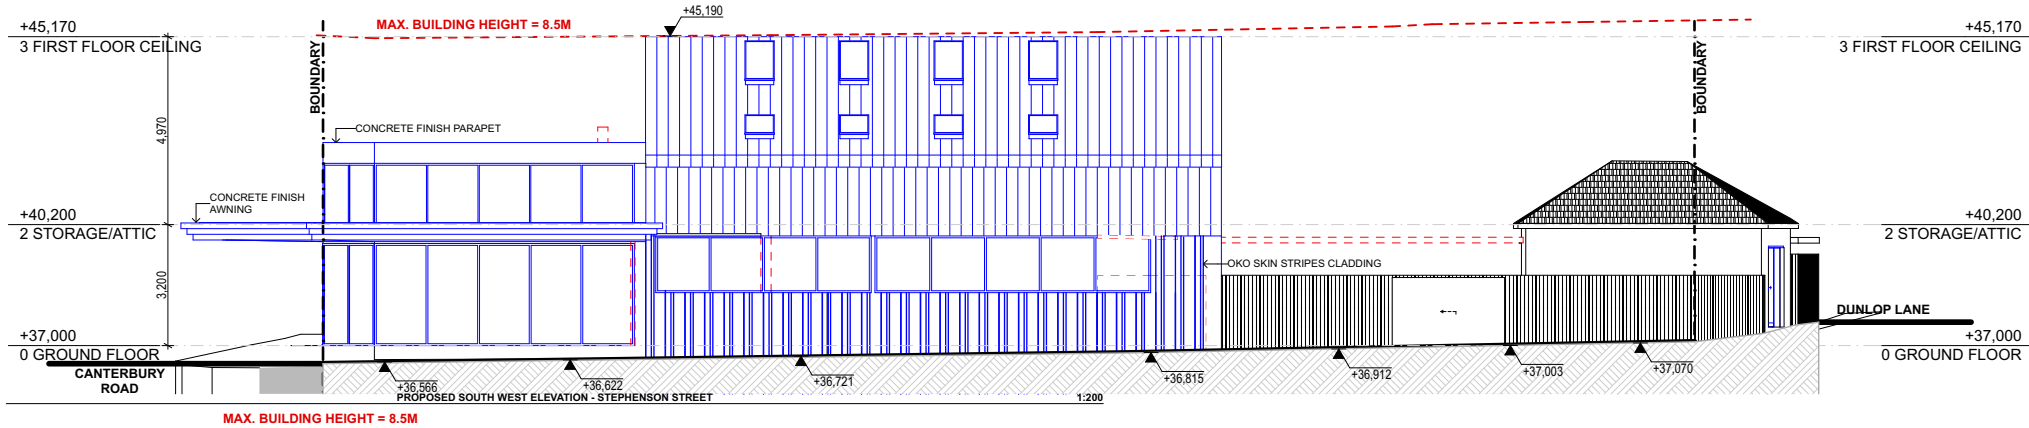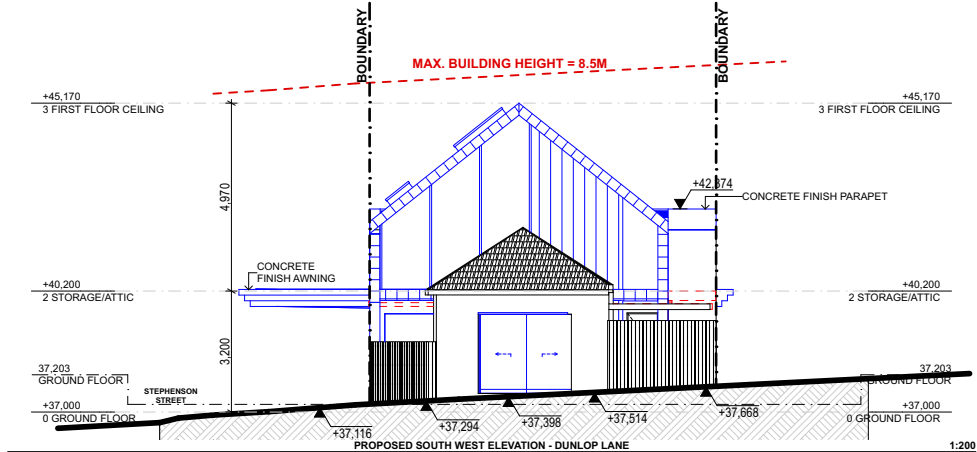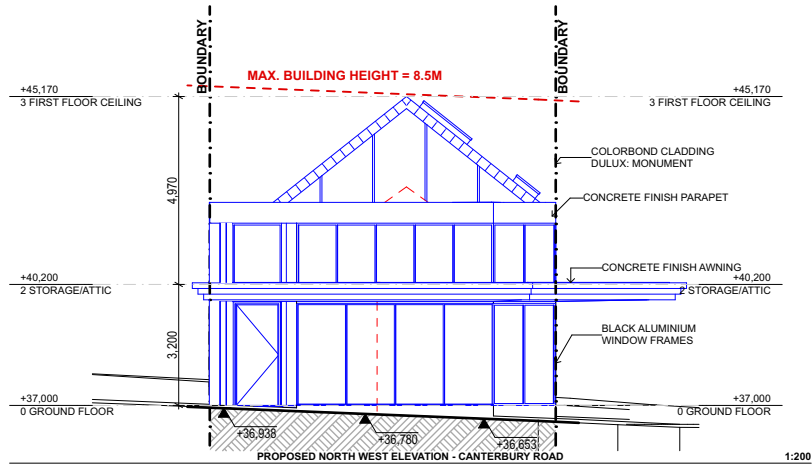

LEGEND

- PROPOSED
- TO BE DEMOLISHED
- EXISTING

NORTH: 	
------------	--	--	