



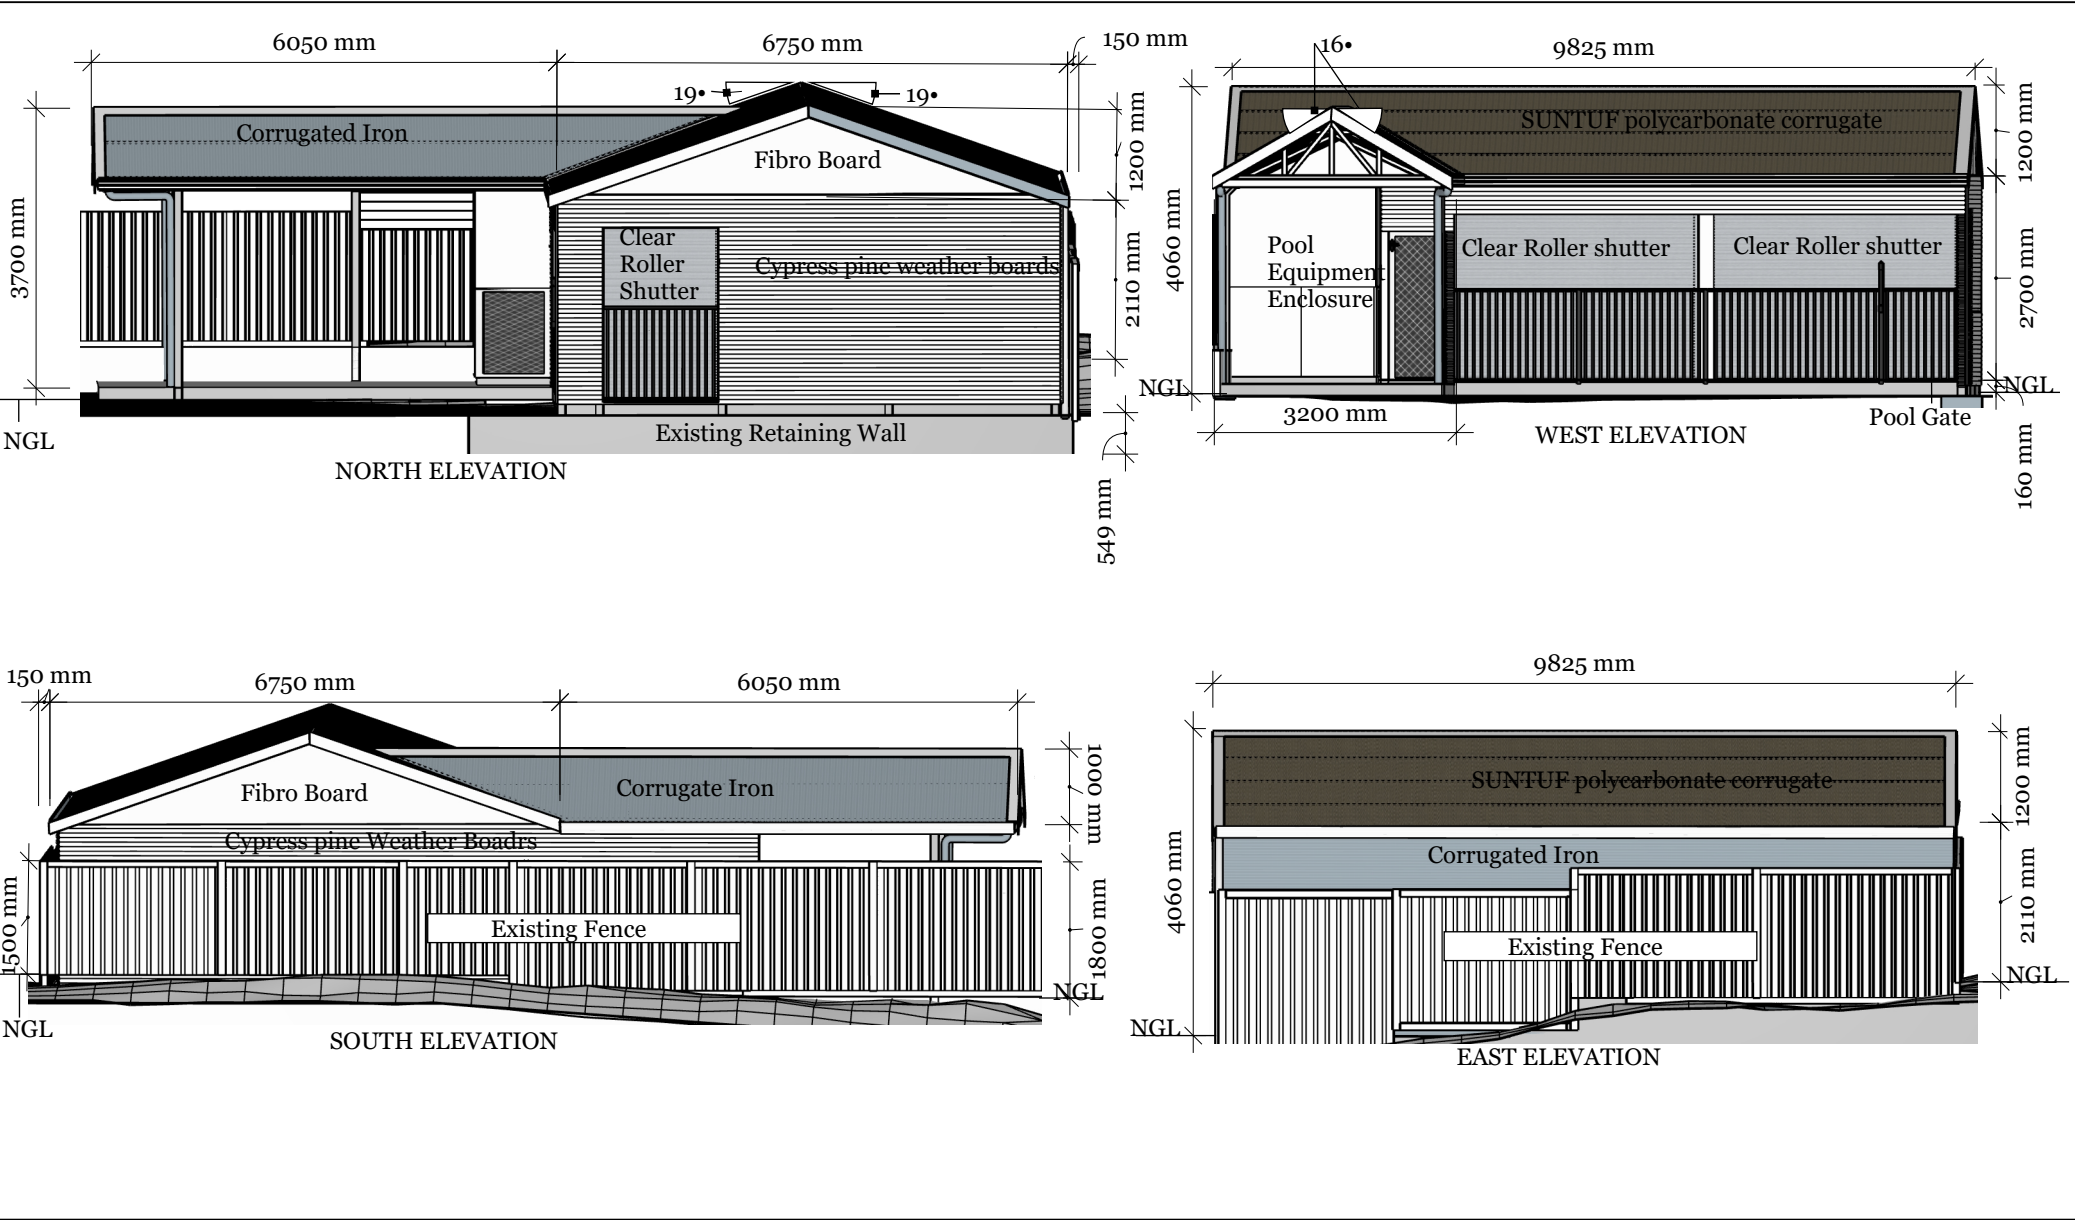

Pool Enclosure and Entertaining area		REVISIONS		01
		DD/MM/YYYY	REMARKS	
		1 20/09/2025	Scale 100:1	
	2 --/--/--	...	A	
	3 --/--/--	...		
	4 --/--/--	...		
	5 --/--/--	...		
57 HALL ST Tamworth NSW 2340				

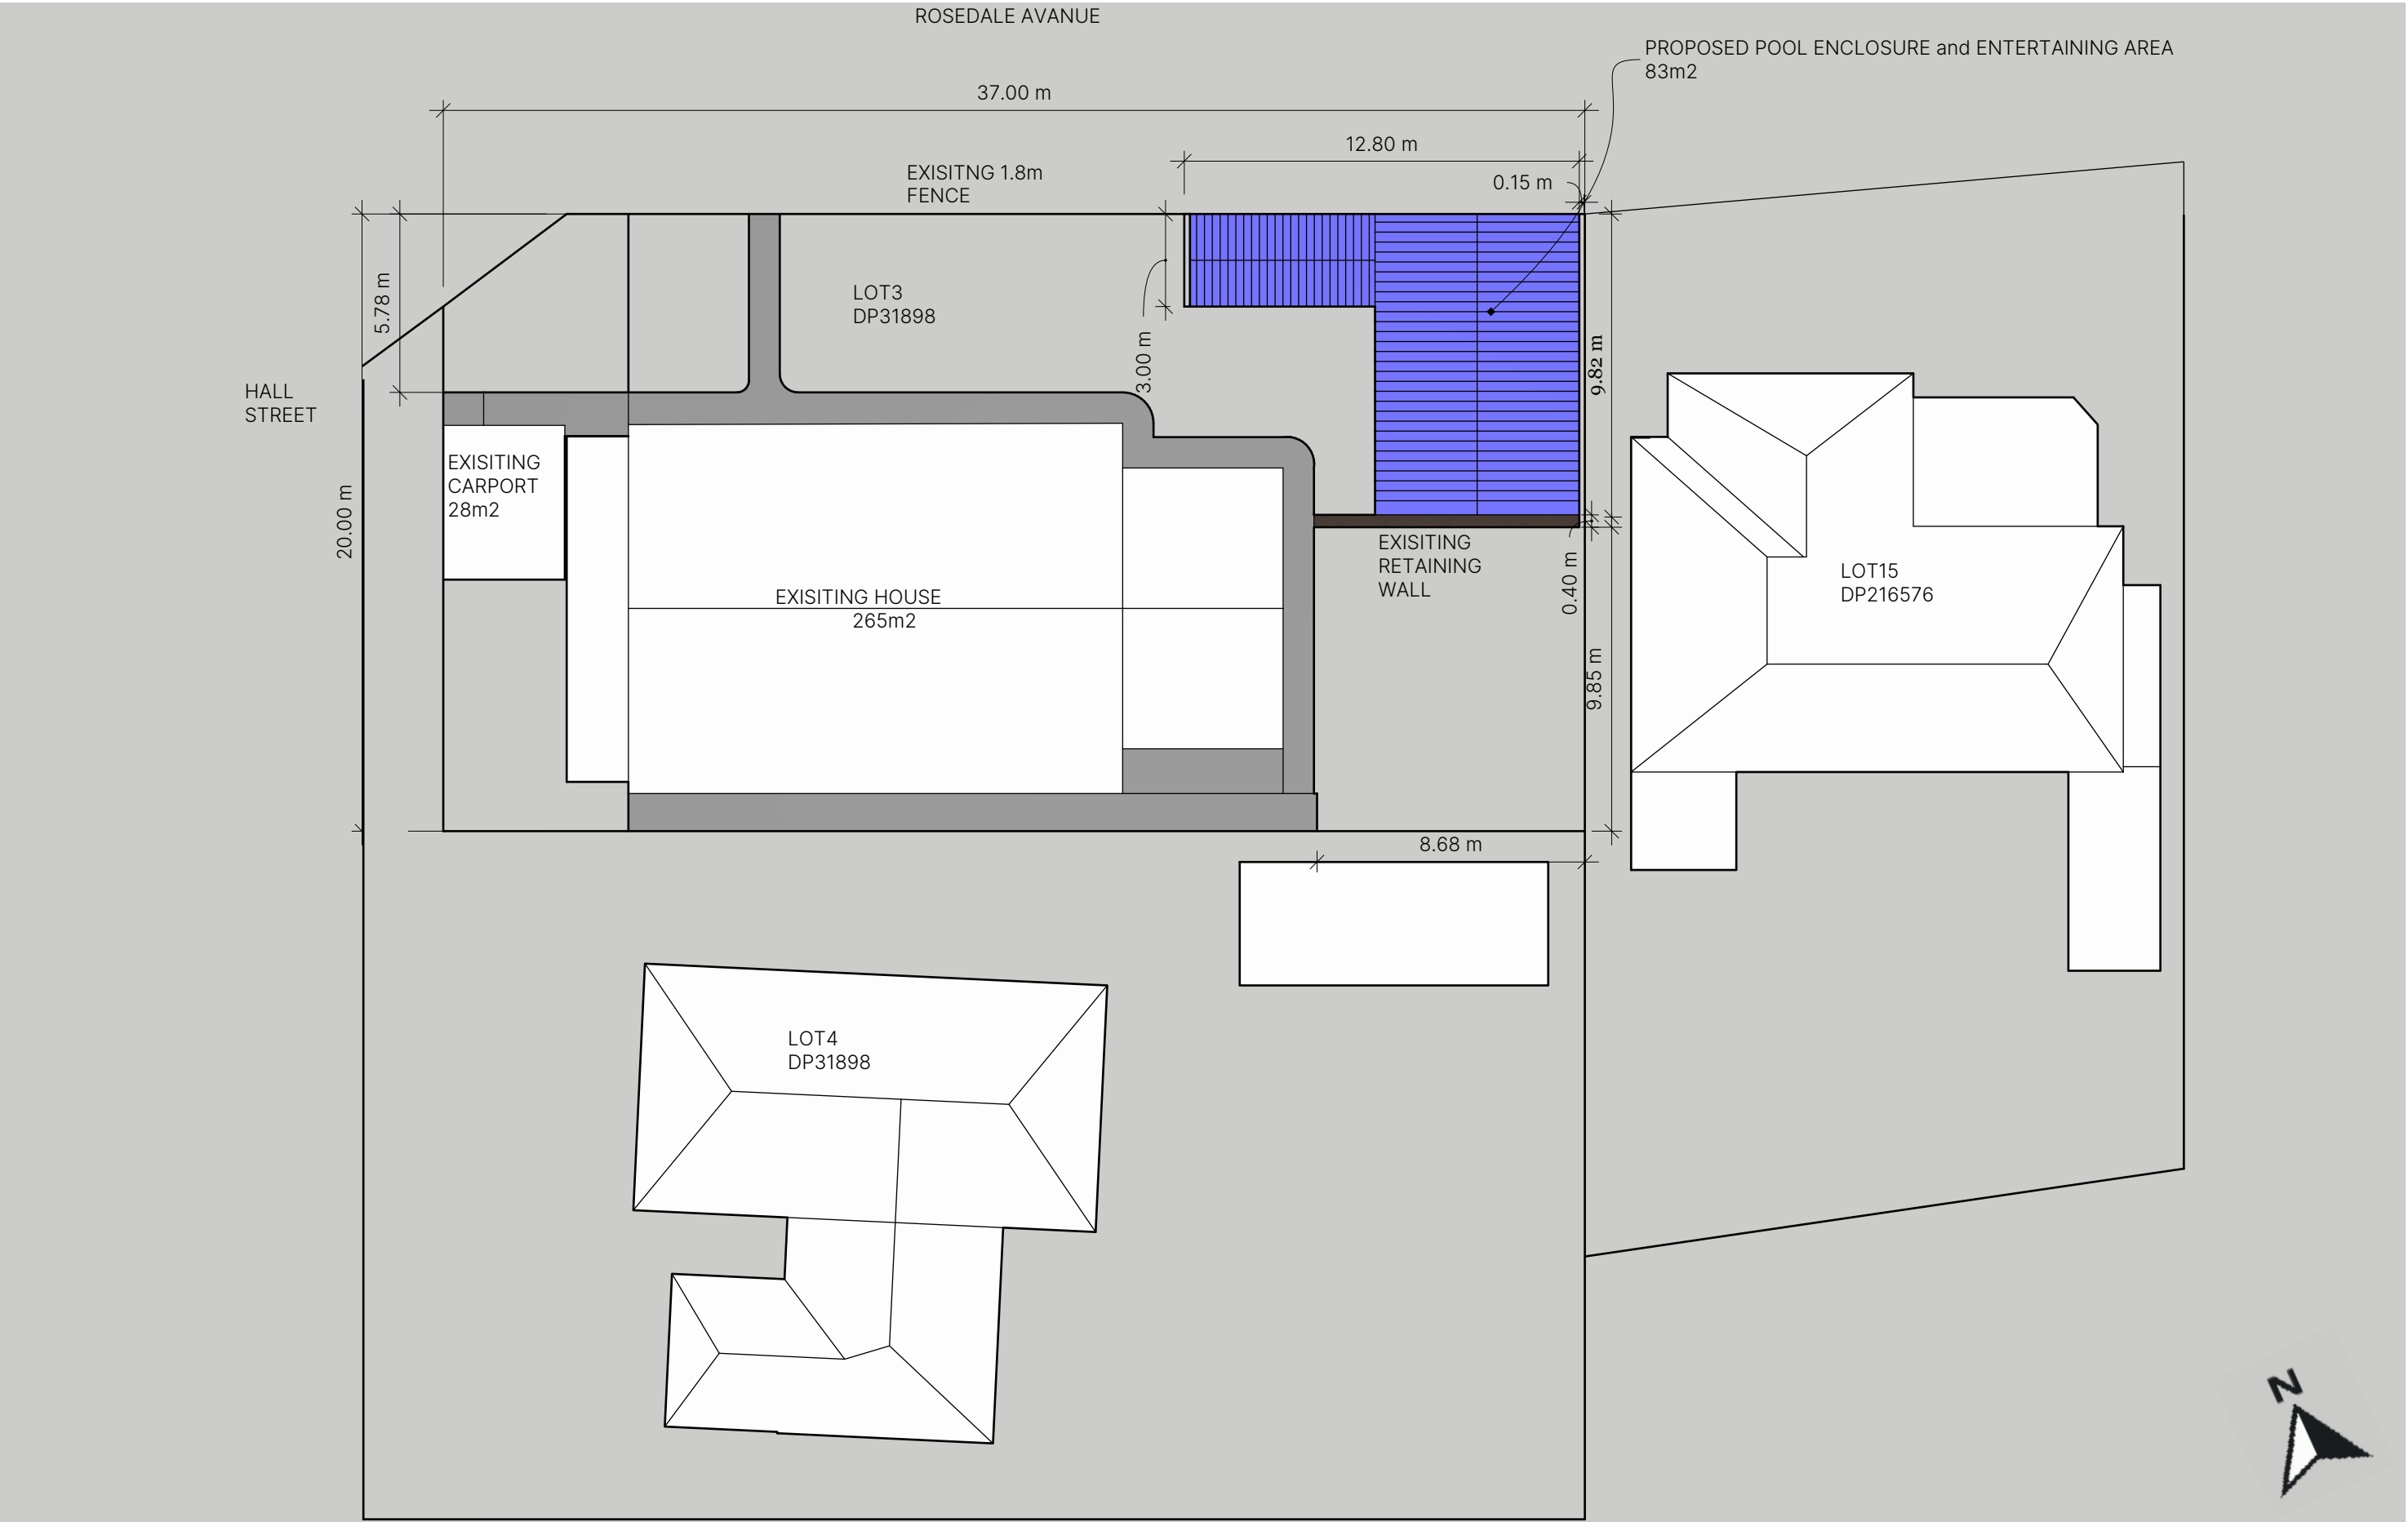

SITE PLAN		Site Analysis		01
		Site Area (m2)	731	
		Existing Structures (m2)	293	
	Proposed Structures(m2)	63		
	57 HALL ST Tamworth NSW 2340	Total Landscaping (m2)	355	
	Scale 200:1			
A				