


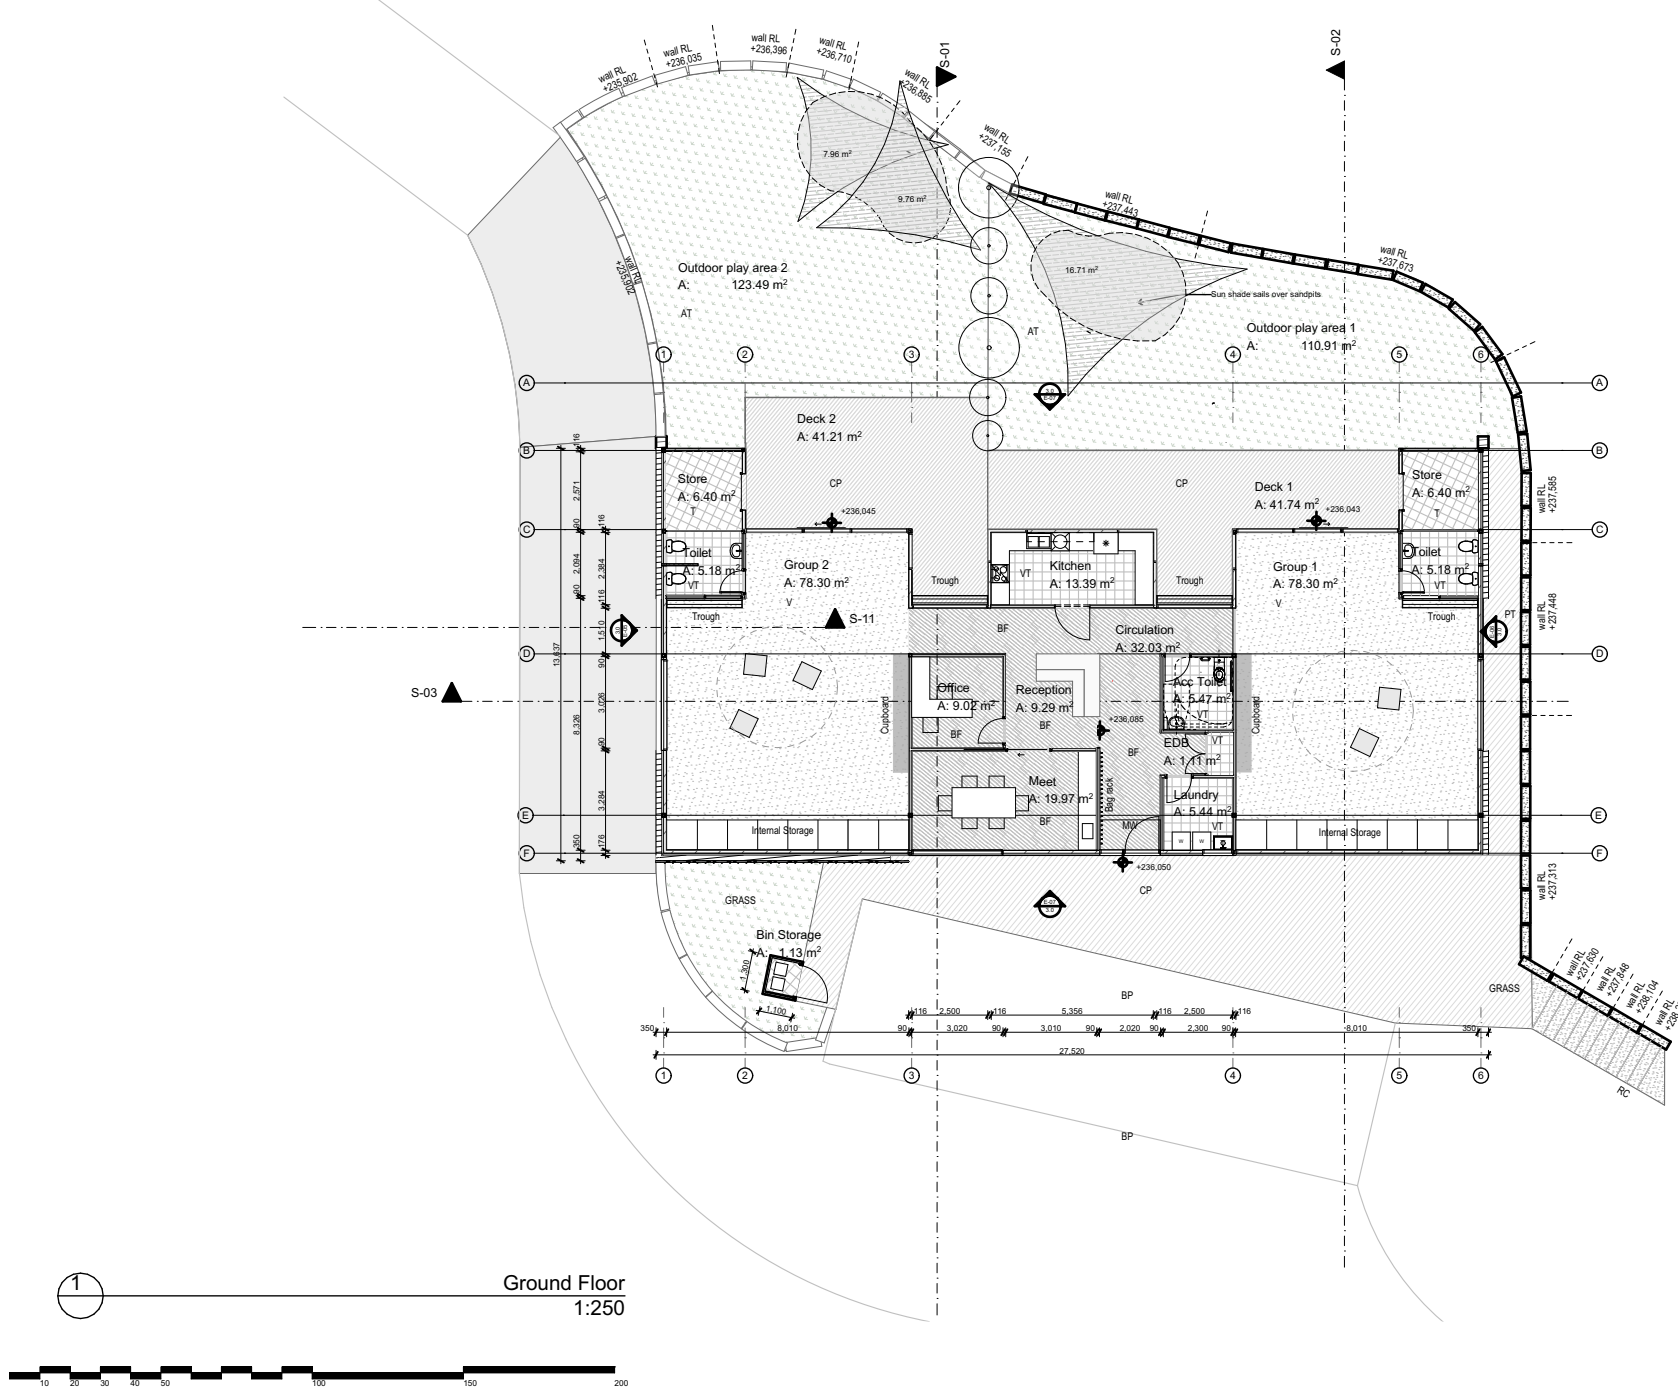

- LEGEND**
- V VINYL
 - VT VITRIFIED TILE
 - T TILE
 - BF BAMBOO FLOOR
 - MW MATWELL
 - RC RENDERED CONCRETE
 - BP BITUMEN PAVEMENT
 - AT ARTIFICIAL TURF
 - CP OUTDOOR CONCRETE PAVING

- W01. 190mm miblock + 60mm cavity + 92mm steel stud, vitrified tile finish.
- W02. 190mm miblock + 60mm cavity + 92mm steel stud, white plasterboard finish.
- W03. Corrugated colorbond cladding + 92mm steel stud, white plasterboard finish.
- W04. Spandek-colorbond Corrugated metal cladding 92mm steel stud, vitrified tile finish.

REVISIONS

The builder shall check and verify all dimensions and verify all errors and omissions to the Architect. Do not scale the drawings. Drawings shall not be used for construction purposes until issued by the Architect for construction.

Architect
Bow Gould PL, architects
107 Smith Street
Summer Hill, NSW 2130

Client
Wycliffe Christian School
Project Name
Wycliffe Christian School
133 Rickard Rd
Warrimoo NSW 2774

Drawing Title:
Notification Plans for DA - Ground Floor

Scale: as noted@A4	Date: NOV 2019
Status: DA	Checked By: SG
Project No: 1914	Drawing No.: 2
Plot Date:	8/12/2020