

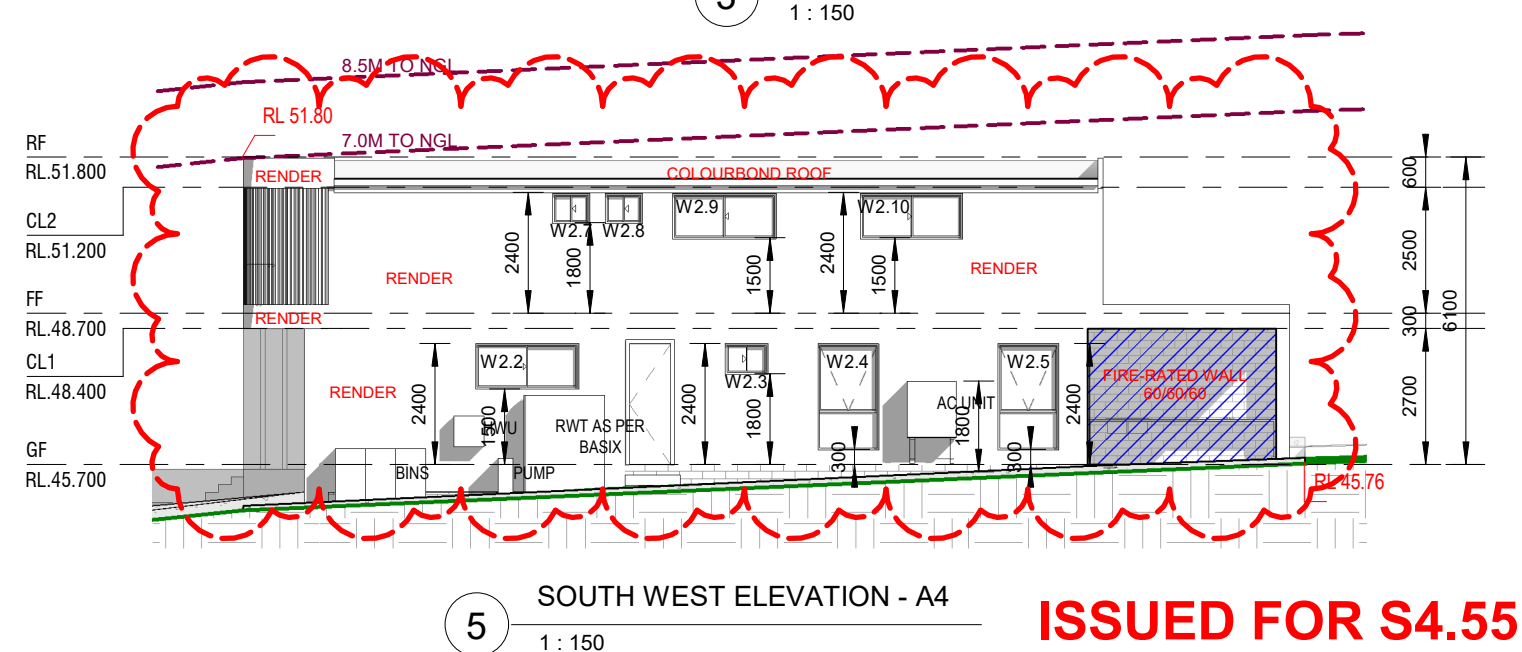
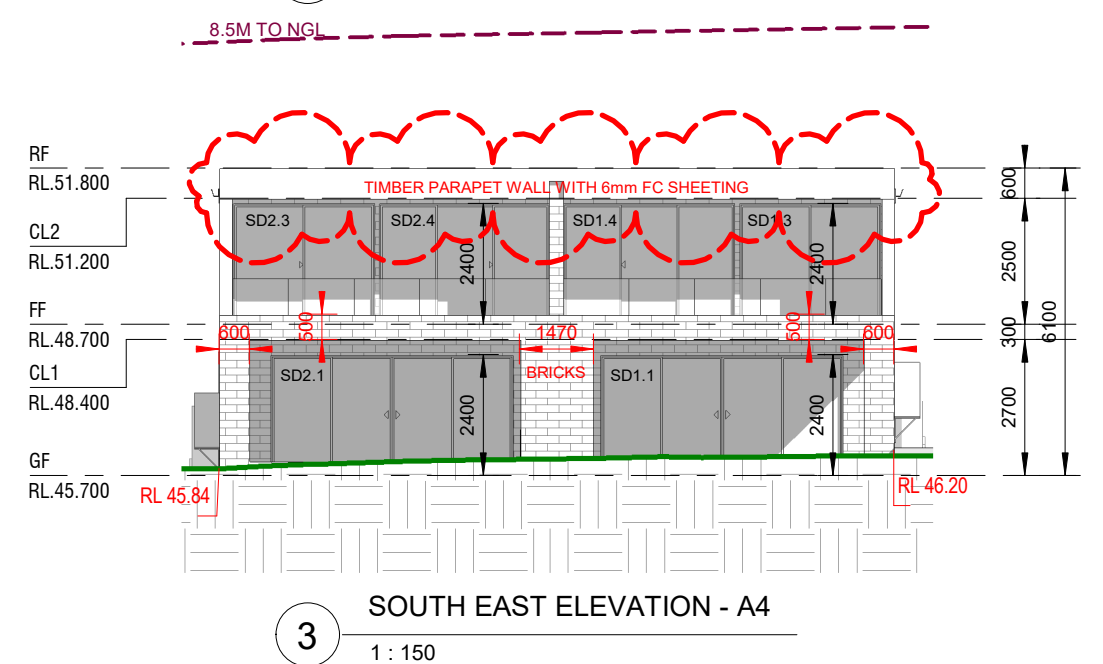


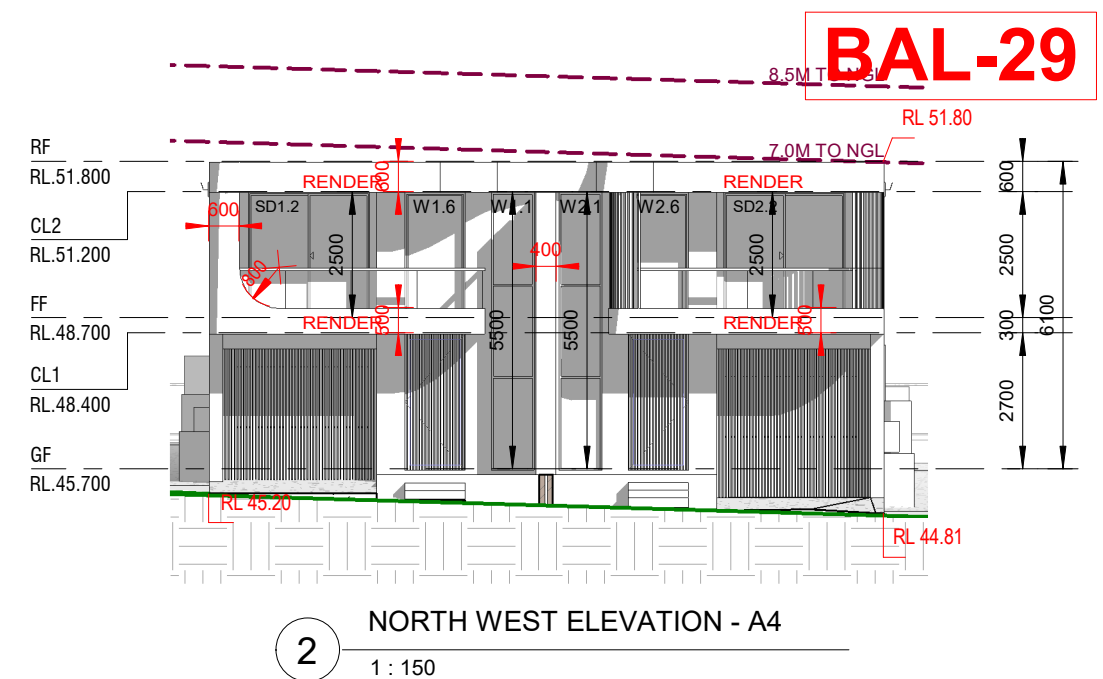

BAL-29

ISSUED FOR \$4.55

B	18.12.2025	ISSUED FOR SECTION 4.55	
A	26.02.2024	ISSUED FOR DA	DK
REV	DATE	DESCRIPTION	BY

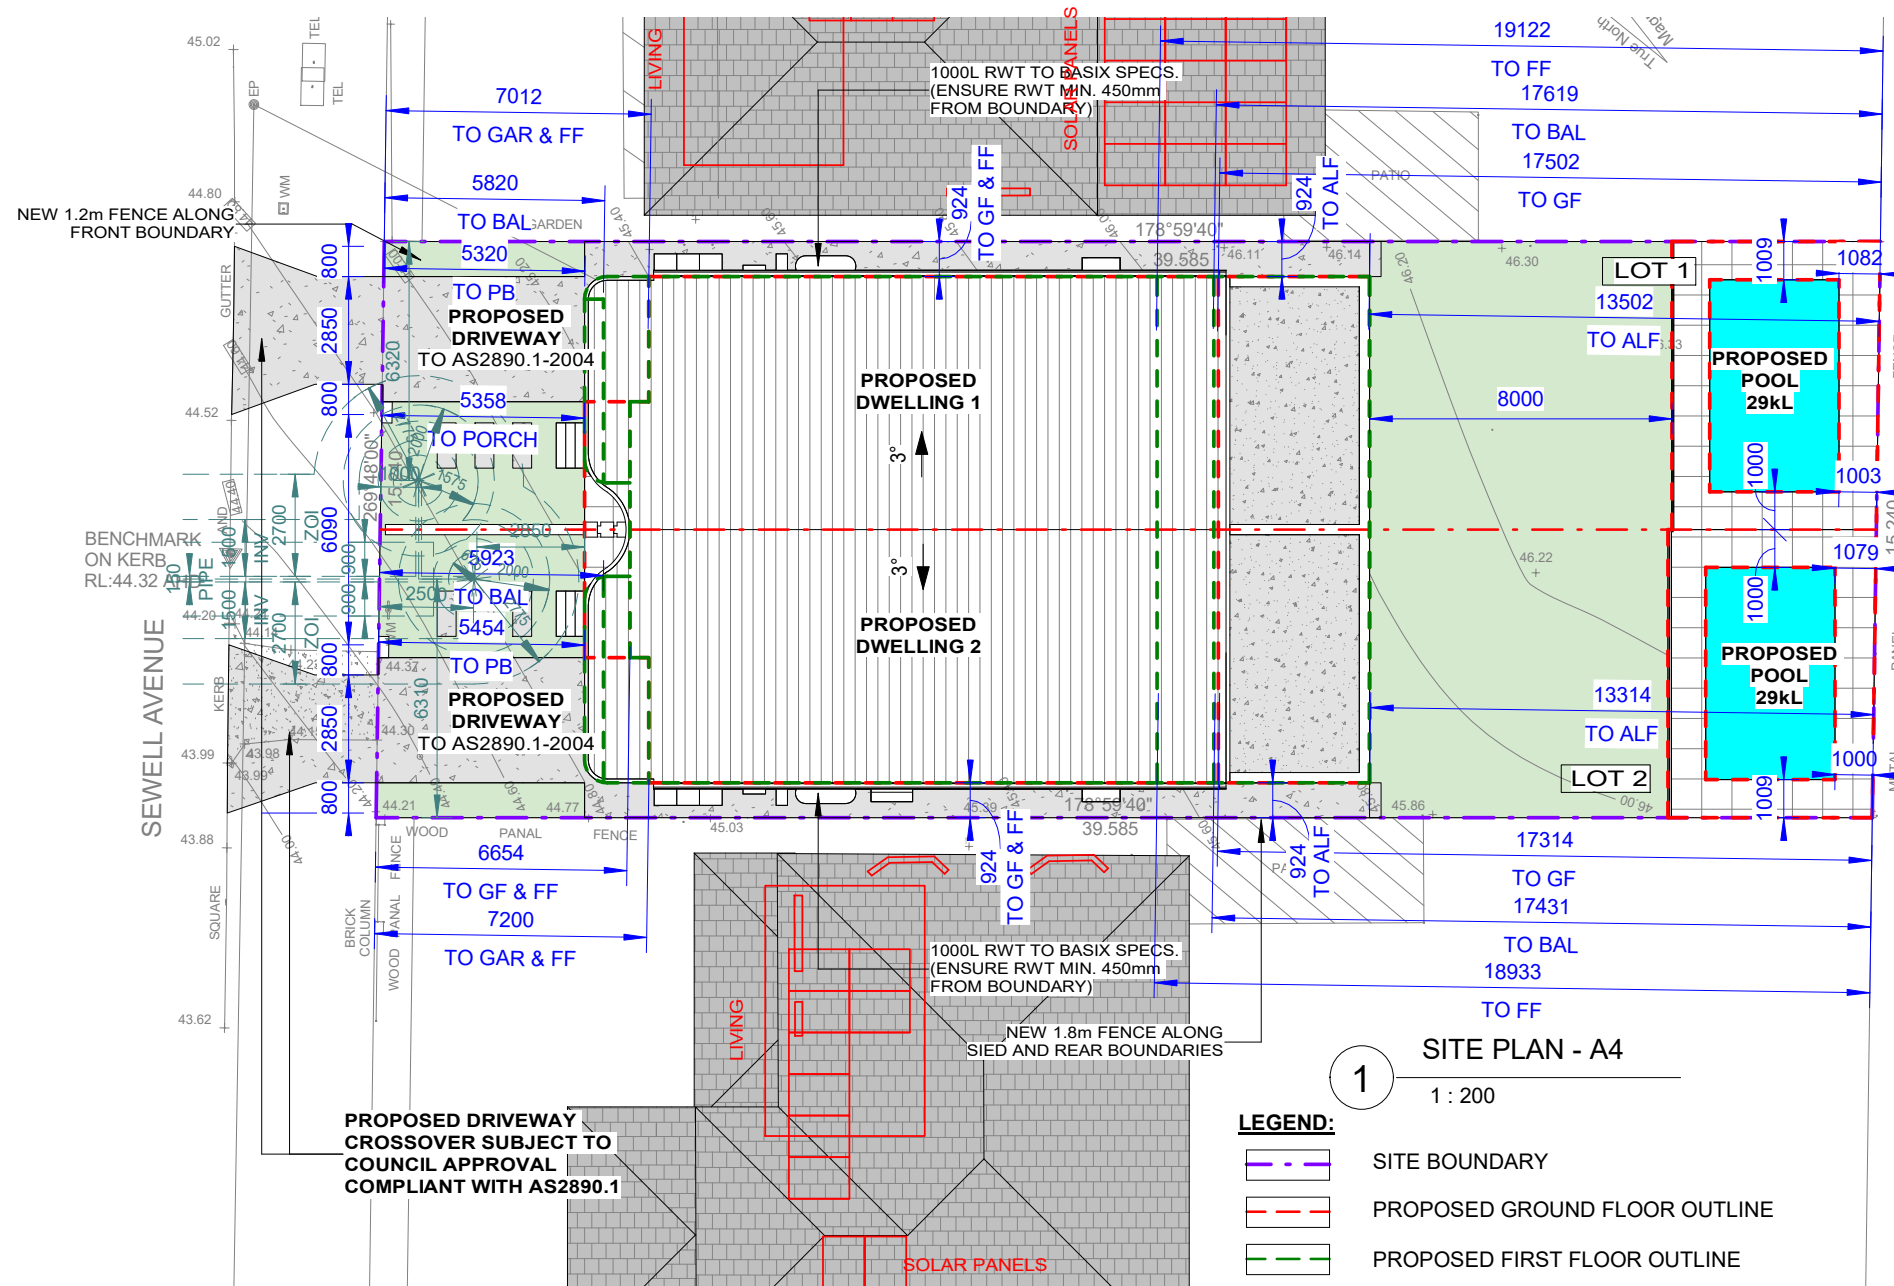

ADDRESS:
SUITE 4, LEVEL 1,
402-410 CHAPEL RD, BANKSTOWN
NSW 2200
P: 9709 5556 M: 0422 606 228
E: abraham@nemcodesign.com.au

**STRUCTURAL ENGINEERING
& ARCHITECTURAL DESIGN**

**PROPOSED ATTACHED DUAL OCCUPANCY
WITH POOL
5 SEWELL AVE, PADSTOW HEIGHTS
LOT 19, DP 29235**

NOTIFICATION PLANS

JOB NUMBER: 23678	DWG NUMBER: A18	ORIGINAL SIZE: A3
DESIGNED BY: A.N.	DATE: 07.02.2024	
DRAWN BY: A.N.	SCALE: AS SHOWN	

