




**EAST ELEVATION**  
1 : 100

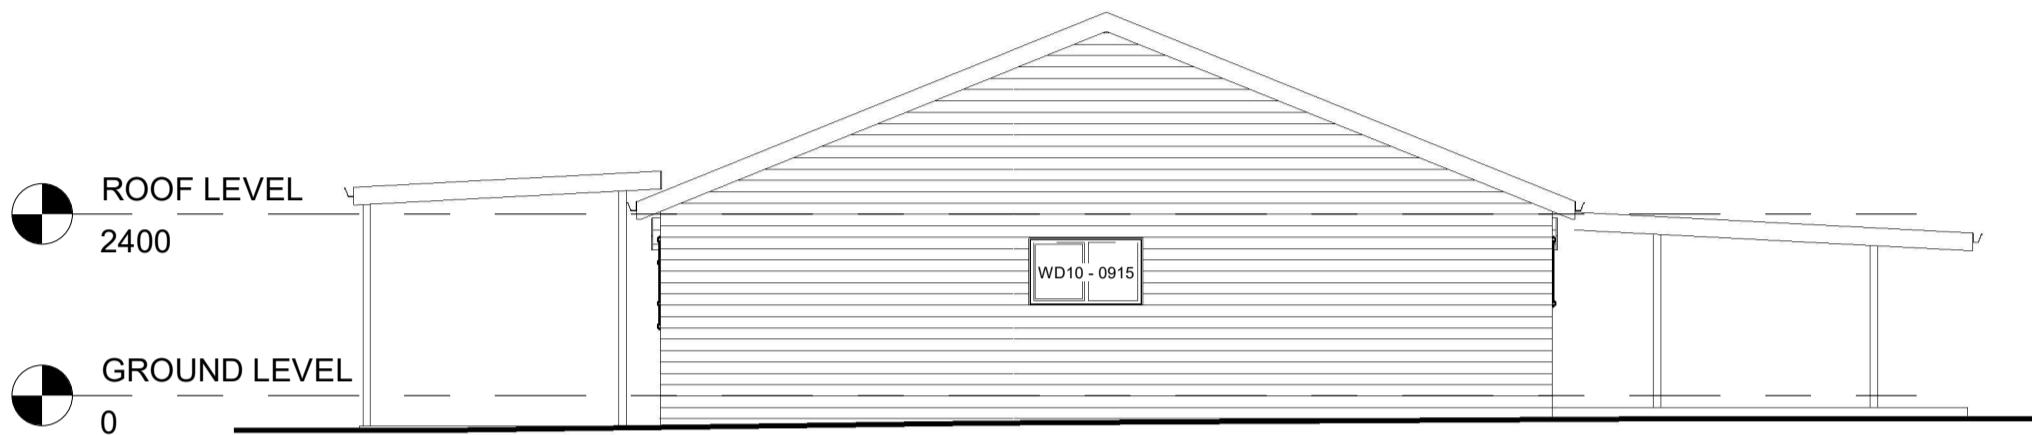

**WEST ELEVATION**  
1 : 100

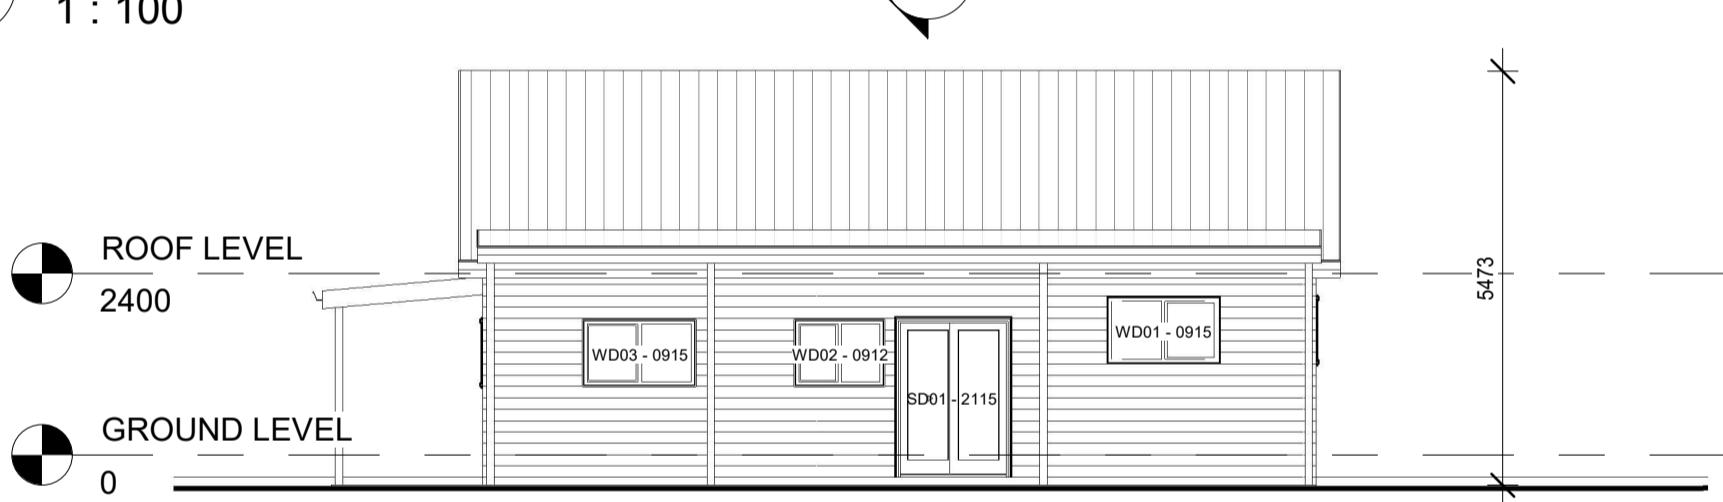

**NORTH ELEVATION**  
1 : 100

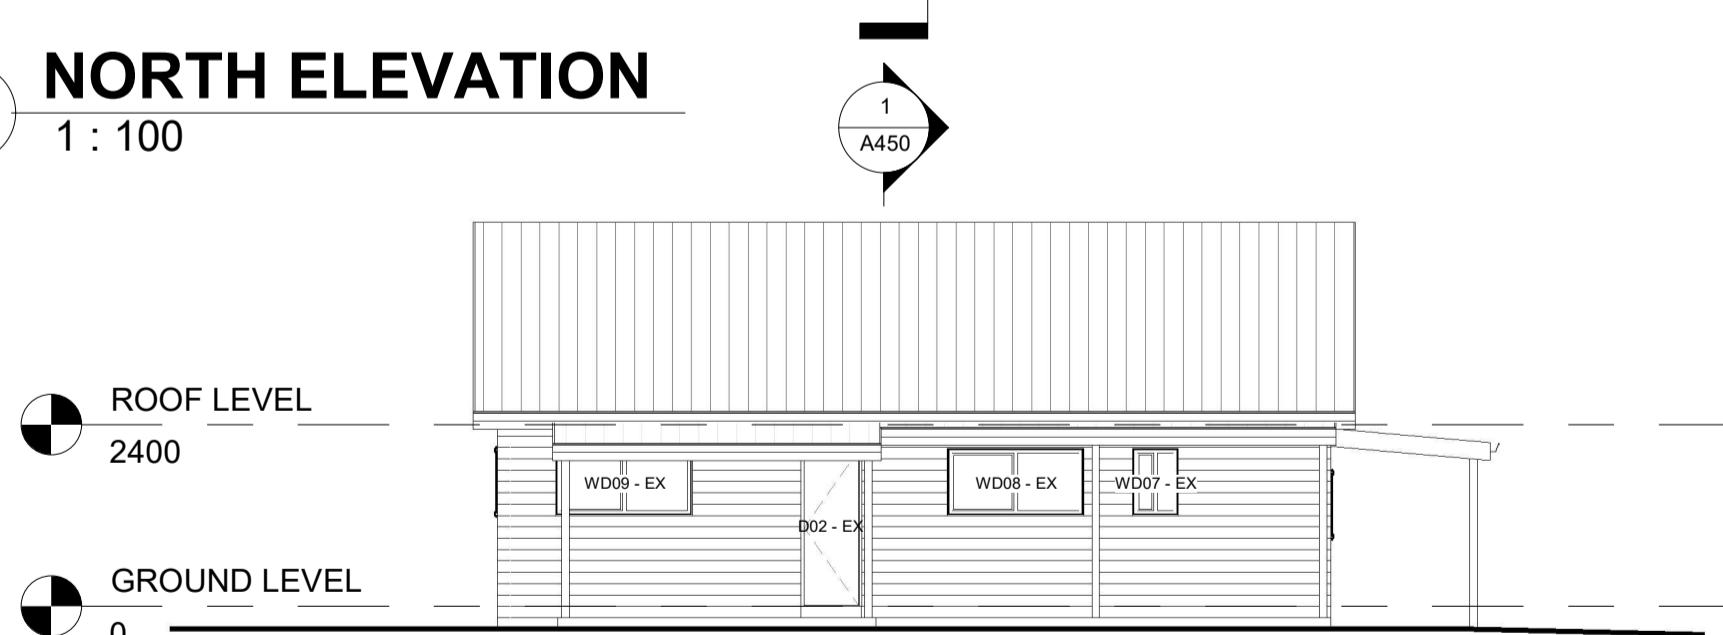

**SOUTH ELEVATION**  
1 : 100