


NOTIFICATION PLAN

PROPOSED CONVERSION OF AN EXISTING OUTBUILDING INTO A SECONDARY DWELLING

ADDRESS: 42 ALLINGHAM STREET - CONDELL PARK - NSW 2200

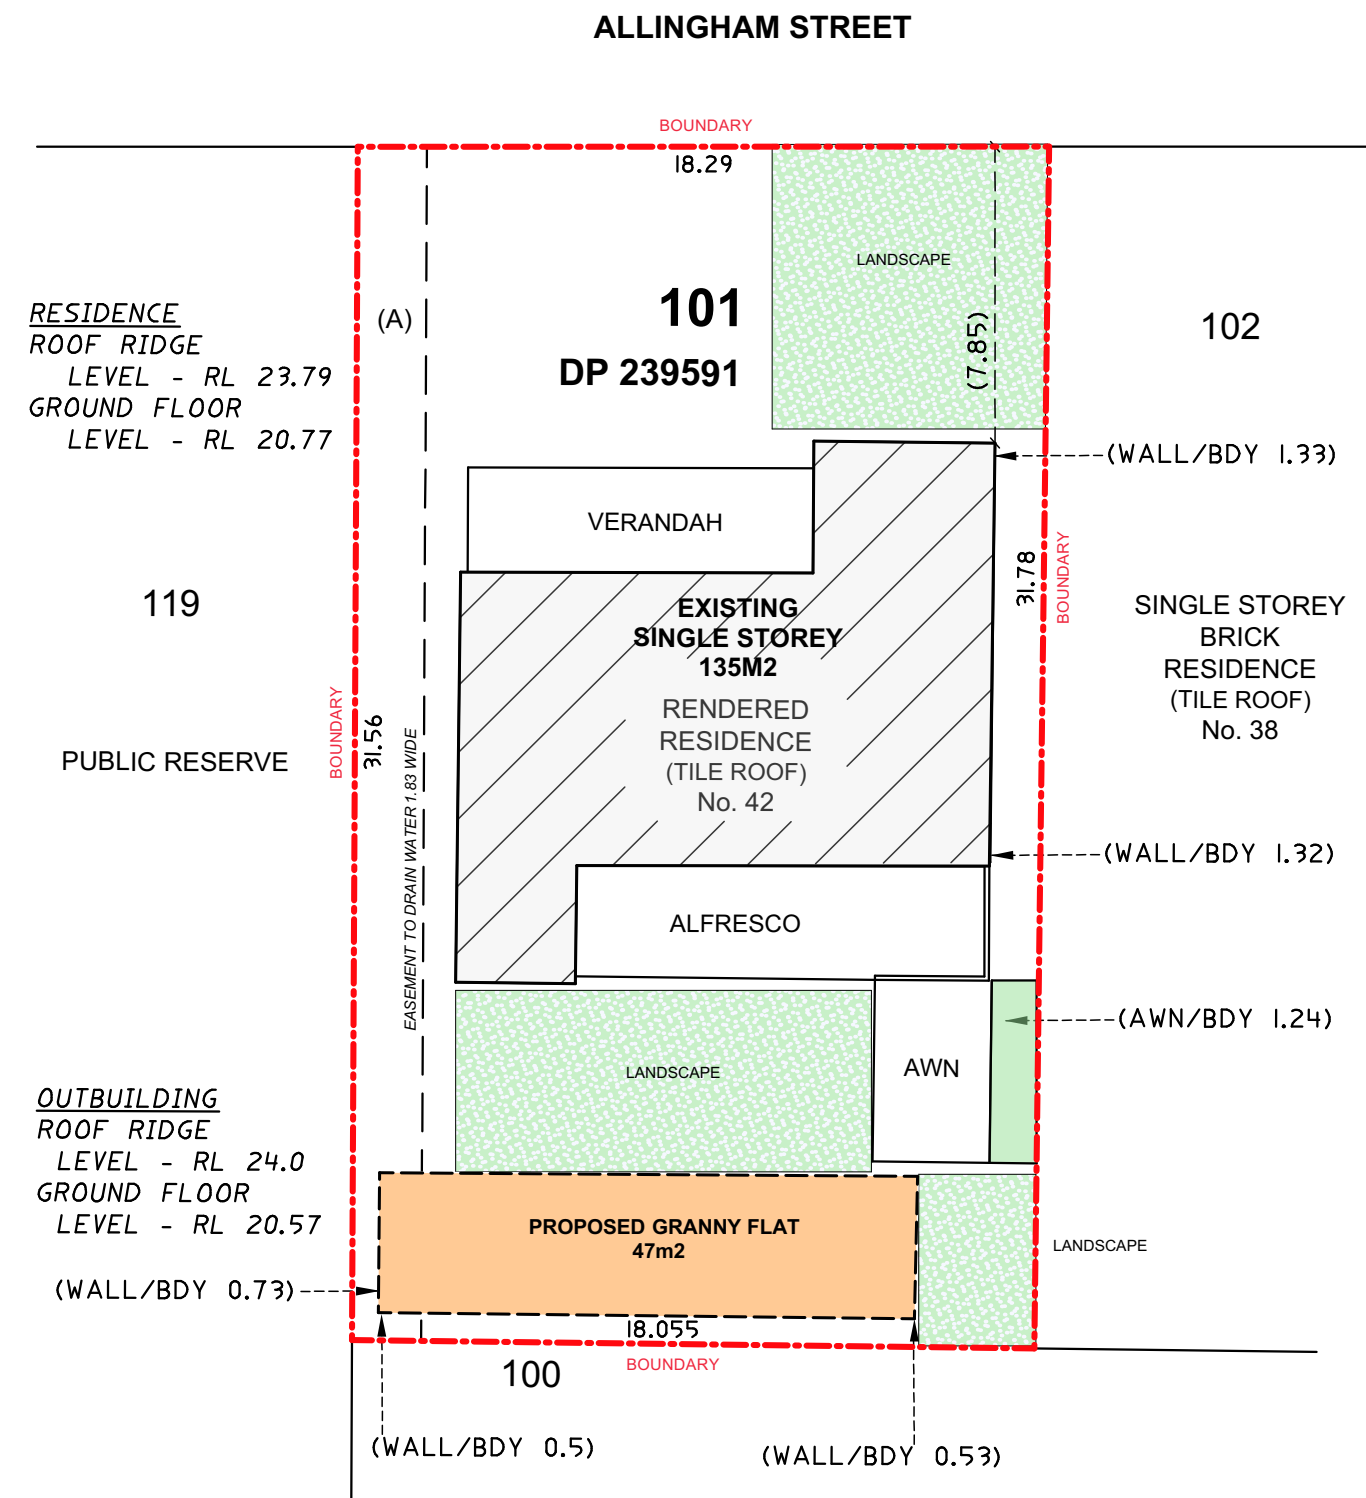


SITE PLAN


NOTIFICATION PLAN

PROPOSED CONVERSION OF AN EXISTING OUTBUILDING INTO A SECONDARY DWELLING


ADDRESS: 42 ALLINGHAM STREET - CONDELL PARK - NSW 2200

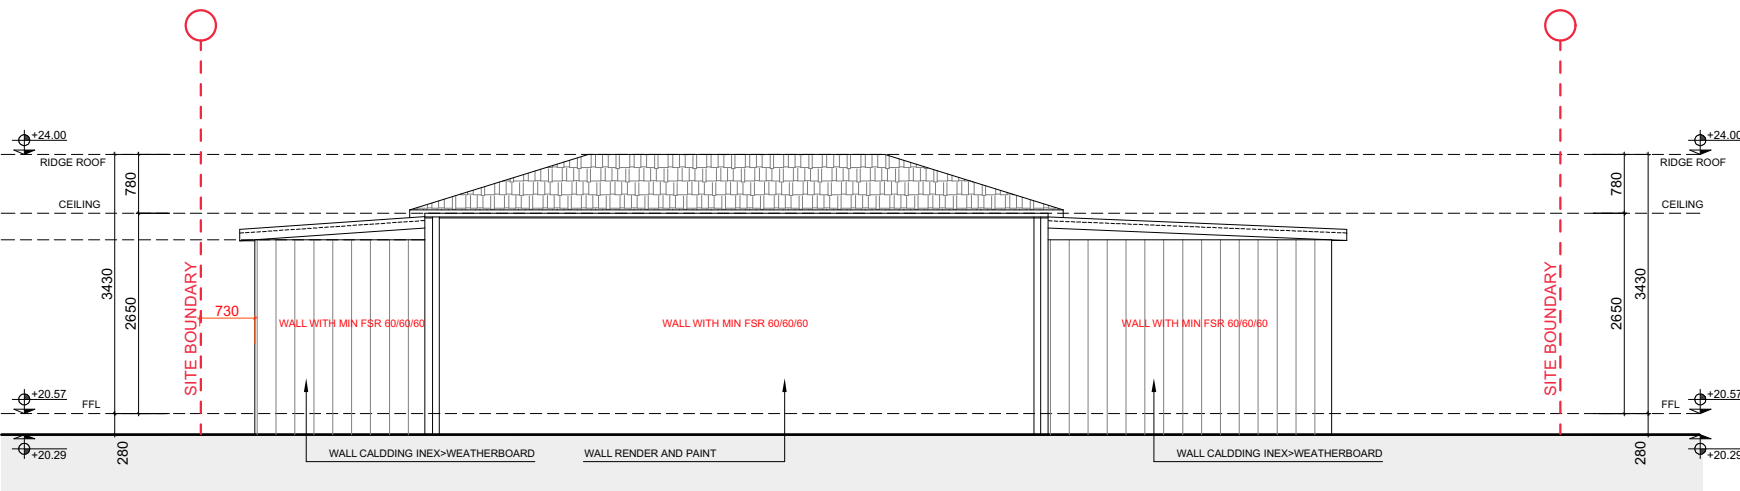


SOUTH ELEVATION

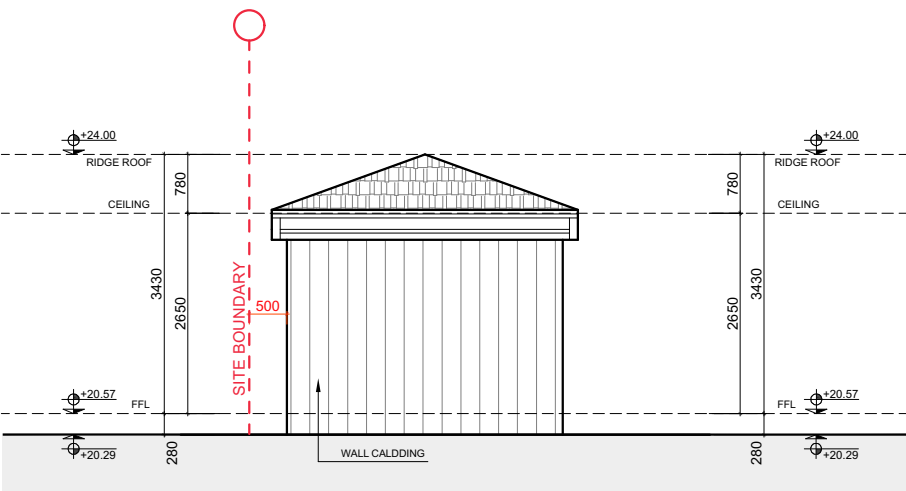

EAST ELEVATION

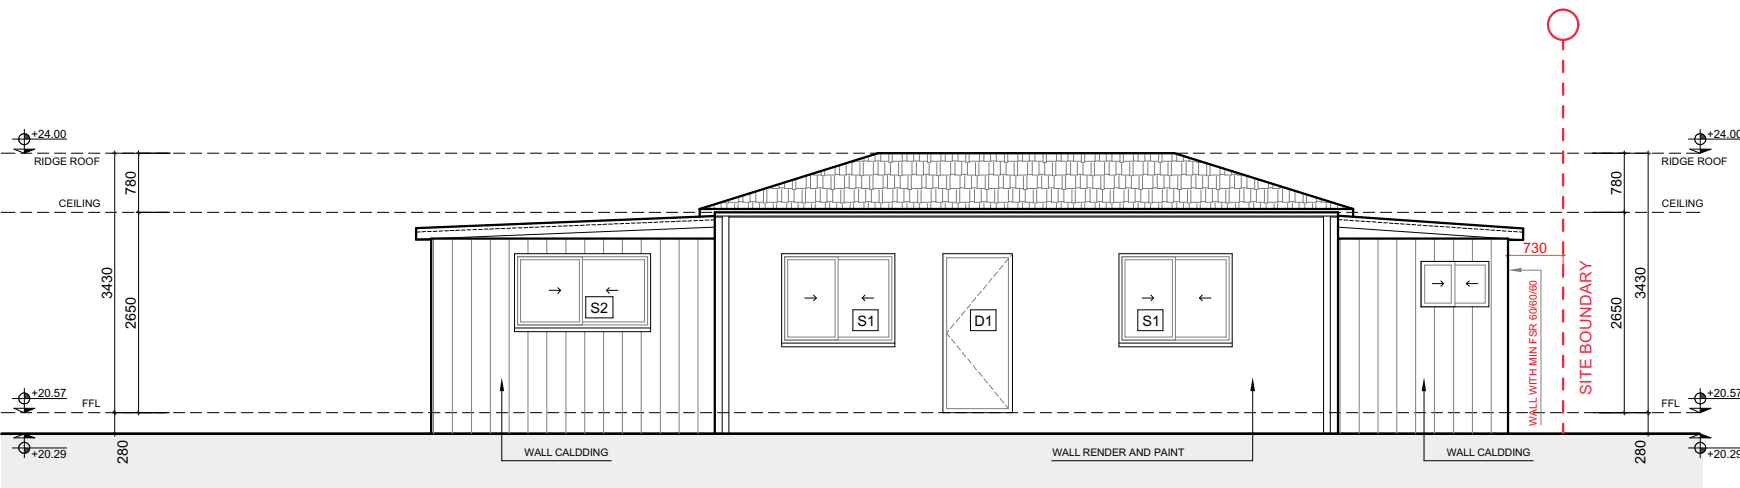

NORTH ELEVATION

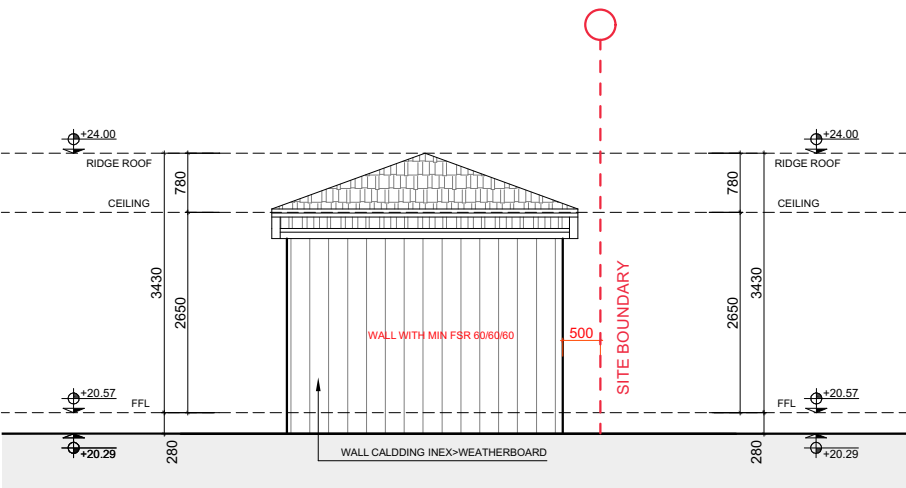

WEST ELEVATION

ELEVATION