


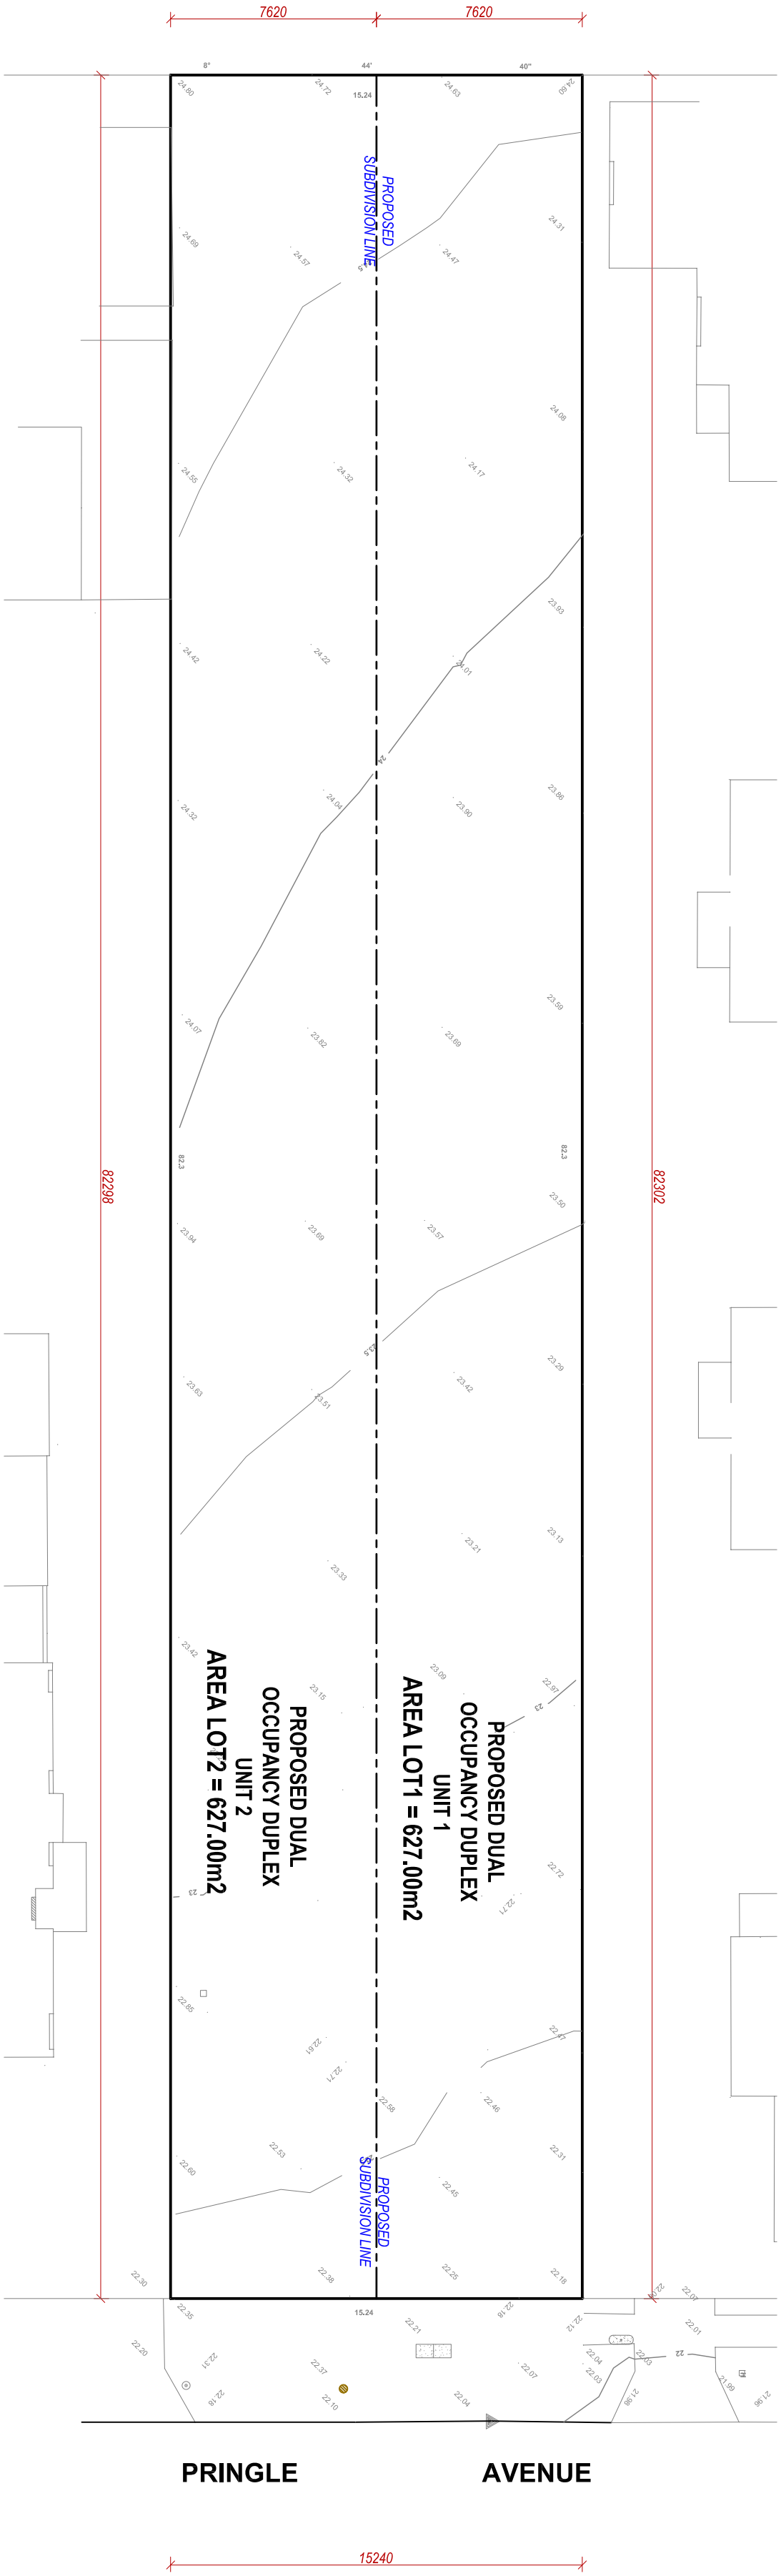

TORREN TITLE SUBDIVISION PLAN

| Plan No  | Date       | Issue No       | Scale | Sheet No | OWNER: Mf                                  |  |
|----------|------------|----------------|-------|----------|--------------------------------------------|--|
| 15/10/25 | 15/10/2025 | A              | 1:200 | 1        | RAFLA DESIGN                               |  |
|          |            |                |       |          | DESIGN: SUB DIVISION PLAN                  |  |
| Rev      | Date       | Description    |       |          |                                            |  |
| A        | 15/10/2025 | DA APPLICATION |       |          |                                            |  |
|          |            |                |       |          | PROPOSED DUPLEX AND GRANNY FLAT            |  |
|          |            |                |       |          | SITE: 55 PRINGLE AVENUE BANKSTOWN          |  |
|          |            |                |       |          | SHEET: SUB DIVISION PLAN                   |  |
|          |            |                |       |          | COUNCIL: CANTERBURY BANKSTOWN CITY COUNCIL |  |