



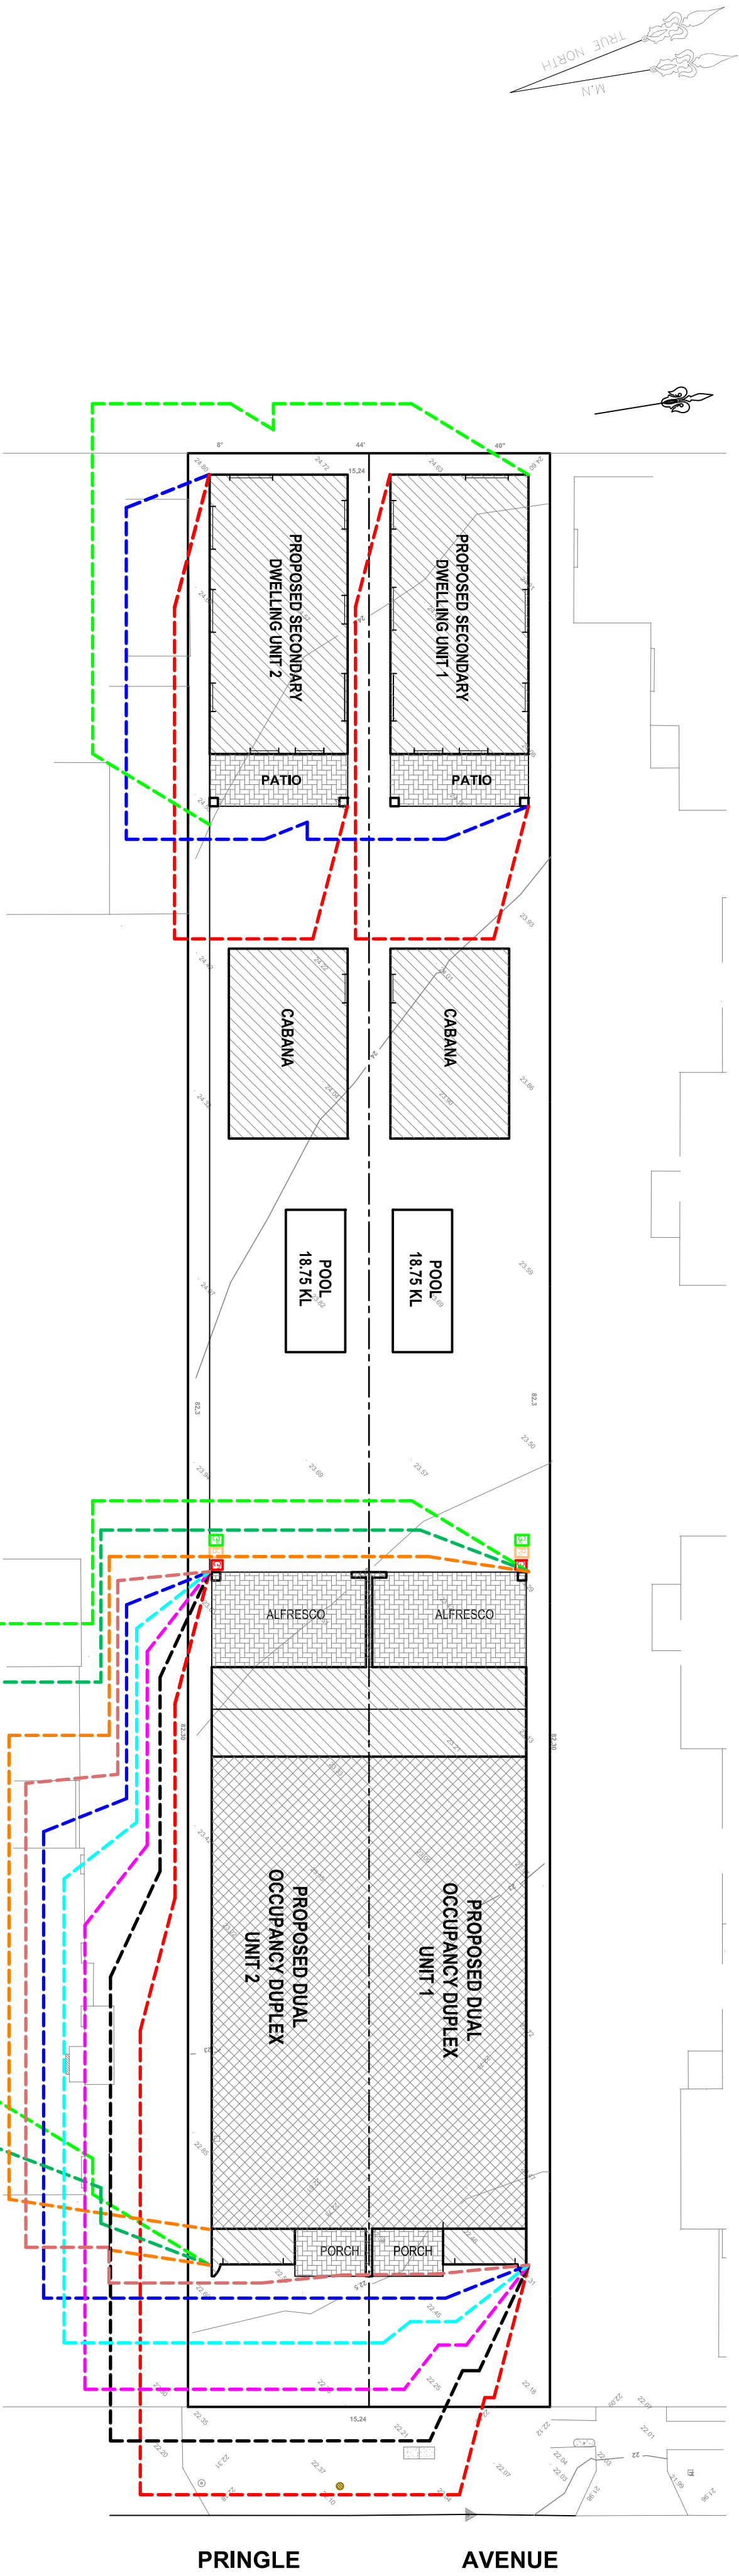

SHADOW DIAGRAM JUNE 21

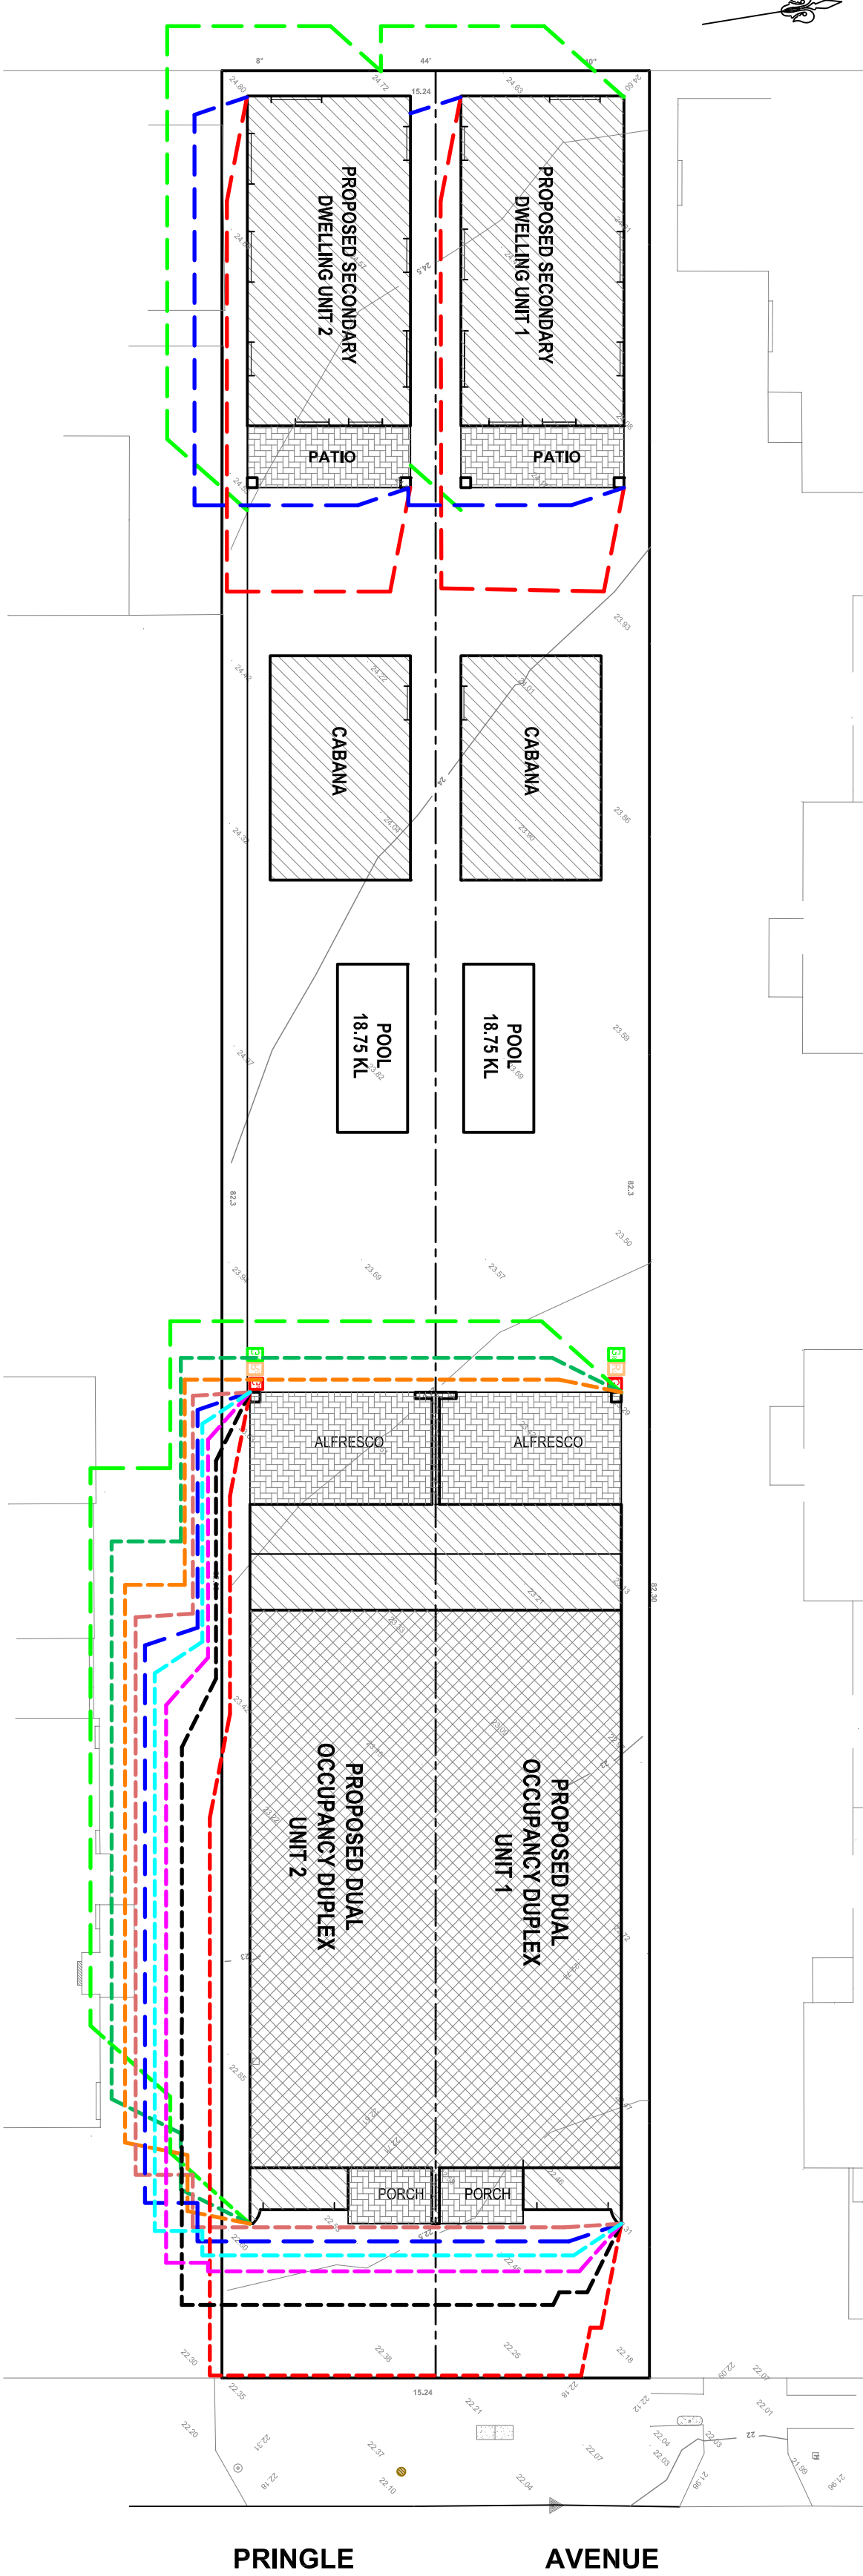

SHADOW DIAGRAM MARCH 21

- SHADOW @ JUNE 21 AT 8am
- SHADOW @ JUNE 21 AT 9am
- SHADOW @ JUNE 21 AT 10am
- SHADOW @ JUNE 21 AT 11am
- SHADOW @ JUNE 21 AT NOON
- SHADOW @ JUNE 21 AT 1pm
- SHADOW @ JUNE 21 AT 2pm
- SHADOW @ JUNE 21 AT 3pm
- SHADOW @ JUNE 21 AT 4pm

Plan No	Date	Issue No	Scale	Sheet No	OWNER: MR	
15/10/25	15/10/2025	A	1:200	5	RAFLA DESIGN	
Rev.	Date	Description				
A	15/10/2025	DA APPLICATION				
PROPOSED DUPLEX AND GRANNY FLAT						
SITE: 55 PRINGLE AVENUE BANKSTOWN						
SHEET: SHADOW DIAGRAM & SITE ANALYSIS						
COUNCIL: CANTERBURY BANKSTOWN CITY COUNCIL						

PR: 0409 701 575	
Email:rafla@btbpond.com	
DESIGN Detailing & Drafting Services	

Ph: 0409 701 575
Email: info@bigpond.com