
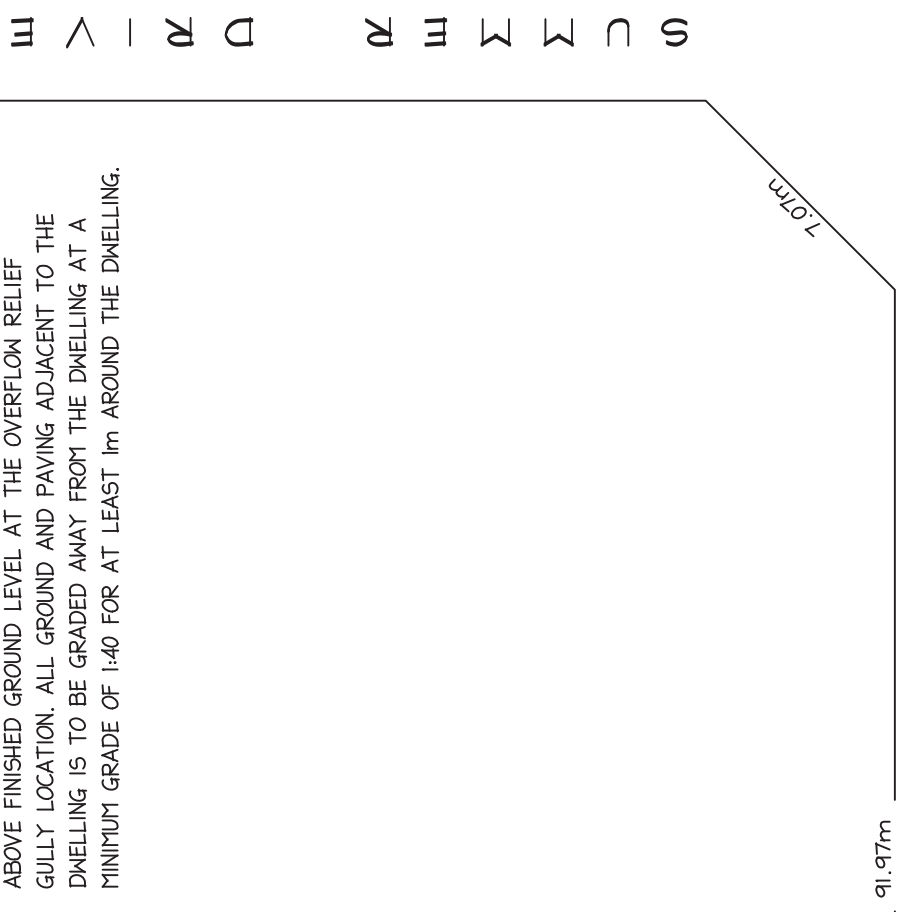


ISSUED: 6th JUL' 2026

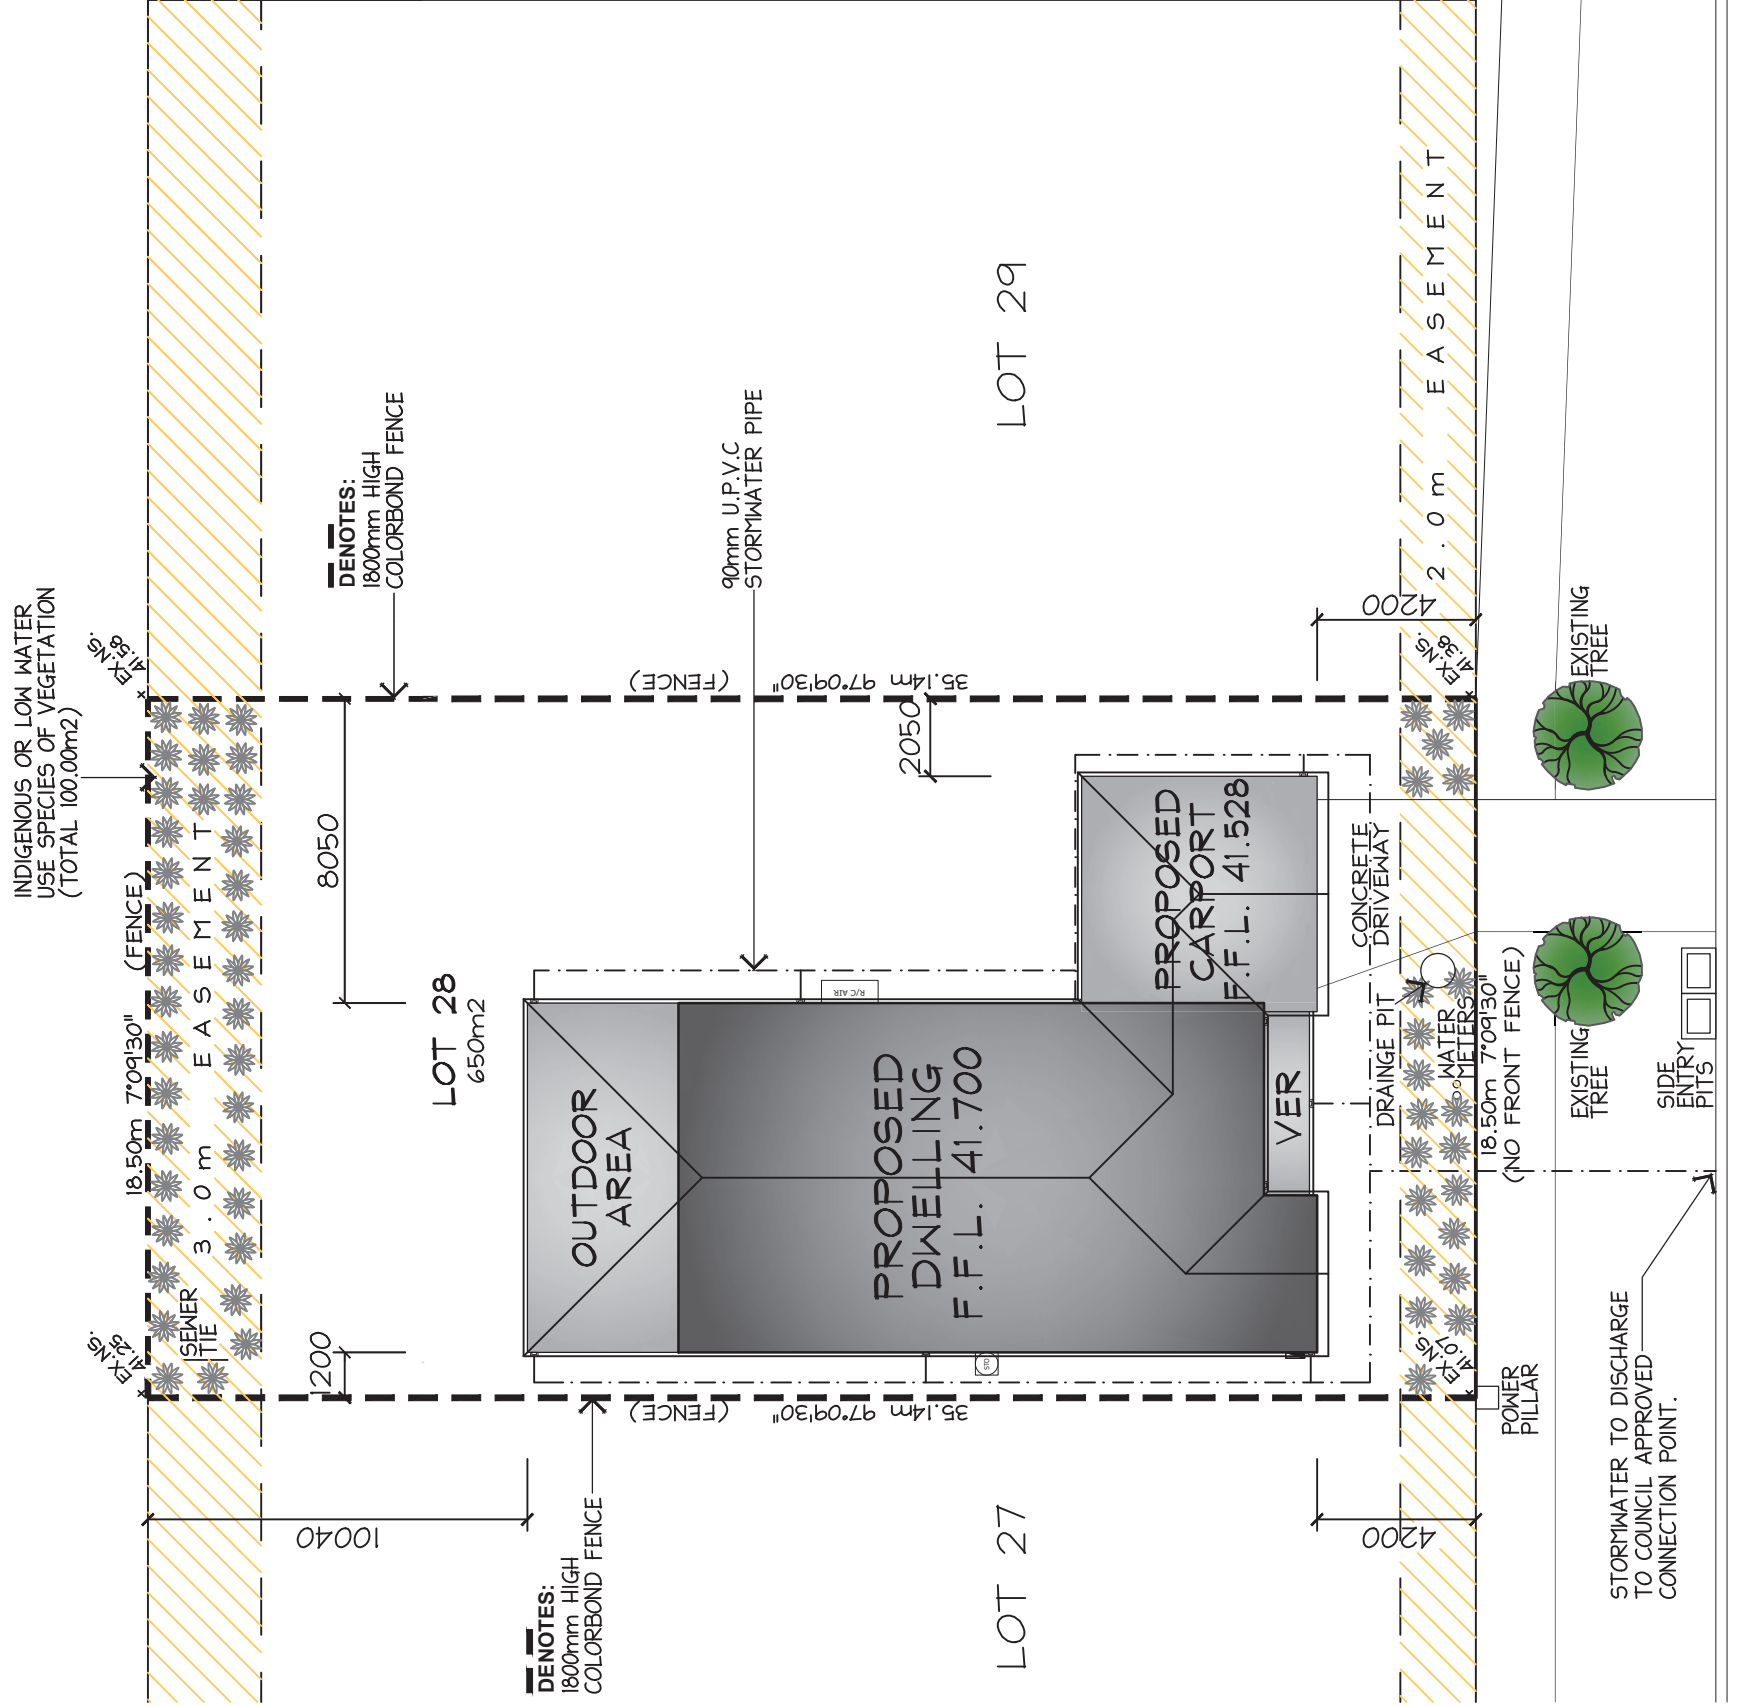

SITE NOTES:

90mm ϕ U.P.V.C. STORMWATER DRAINS
DIRECTED TO COUNCIL APPROVED
CONNECTION POINT.

PROVIDE INSPECTION OPENINGS EVERY 9m OF RUN & CHANGE IN DIRECTION.

100 x 50 ZINCALUME DOWNPIPES D.P.:

300 x 50 SPREADER TO LOWER ROOF S.P.

ALL LEVELS TO BE CHECKED AND VERIFIED

ON SITE PRIOR TO THE COMMENCEMENT
OF ANY WORK.

THE FLOOR OF THE BUILDING TO BE A MINIMUM 150mm

ABOVE FINISHED GROUND LEVEL AND A MINIMUM 150mm

ABOVE FINISHED GROUND LEVEL AT THE OVERFLOW RELIEF

GULLY LOCATION. ALL GROUND AND PAVING ADJACENT TO THE

DWELLING IS TO BE GRADED AWAY FROM THE DWELLING AT A

MINIMUM GRADE OF 1:40 FOR AT LEAST 1m AROUND THE DWELLING.

[illegible]

SHEET NO: 11 OF 11 DRG NO: HDS 2026-002

PROJECT:
PROPOSED DWELLING

CLIENT:
J. MUSCATELLO & R. CURRAN

**ADDRESS: LOT 28, (No. 26)
MIDWAY DRIVE, BURONGA NSW.**

SCALE: AS SHOWN DATE: JUL '26

SHEET NO: 11 OF 11 DRG NO: HDS 2026-002

PROJECT:
PROPOSED DWELLING

CLIENT:
J. MUSCATELLO & R. CURRAN

**ADDRESS: LOT 28, (No. 26)
MIDWAY DRIVE, BURONGA NSW.**

SCALE: AS SHOWN DATE: JUL '26

mark@hooperdesignstudio.com.au

Mobile: 0438 210 139


No.5 Burns Street, Gol Gol, NSW 2738

ABN: 27 698 068 978 DP No: AD 26770

S
 —
 T
 W
 R
 A
 Z
 1
 ::
 2
 0
 0
 0

HOOPER

— DESIGN STUDIO —

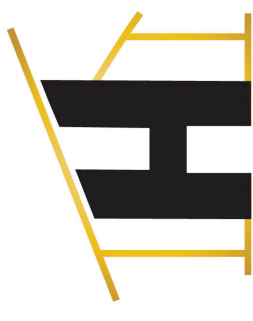

mark@hooperdesignstudio.com.au

Mobile: 0438 210 139

No.5 Burns Street, Gol Gol, NSW 2738

ABN: 27 698 068 978 DP No: AD 26770