


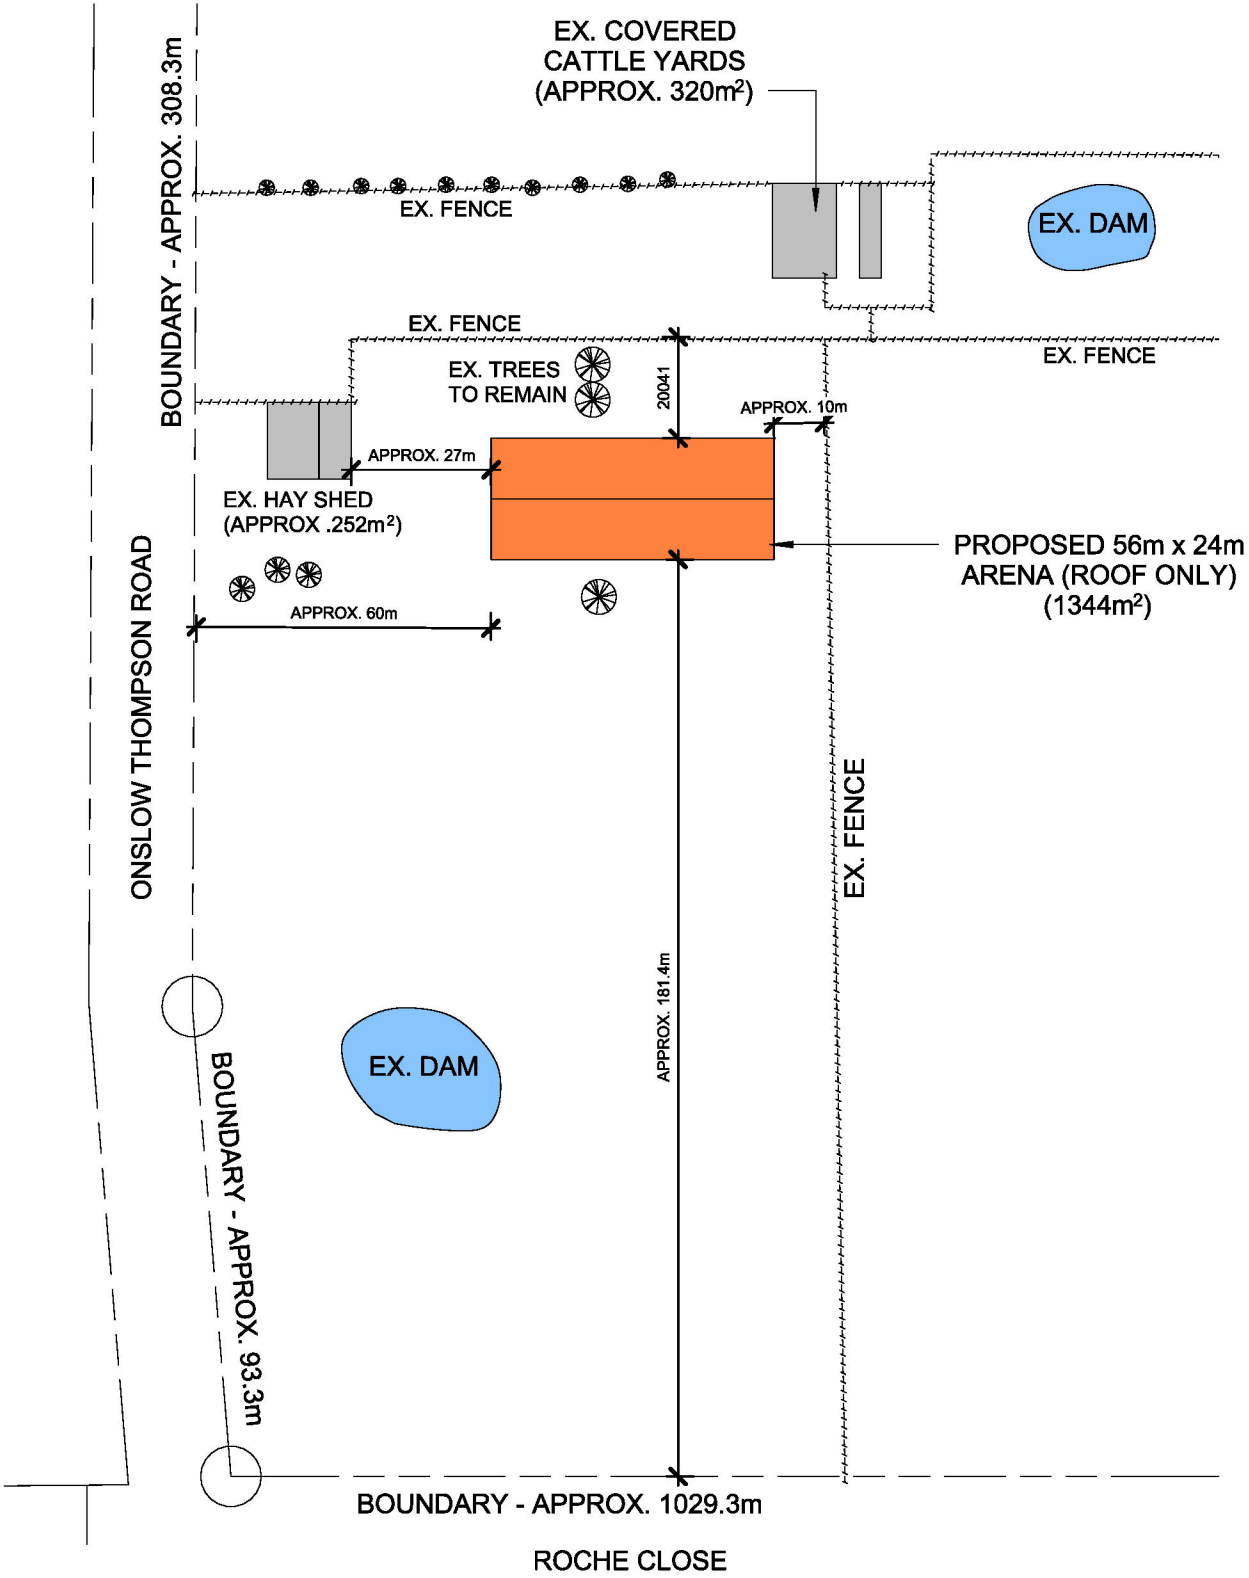

PART SITE PLAN - ARENA

1 : 1500

COPYRIGHT: No part of the drawings, information and data documented may be copied or reproduced without permission from JB Draft & Design.

NOTE: Figured dimensions to take precedence over scaled measurements. All on site dimensions & levels are to be verified prior to the commencement of any construction. Contractors to notify the authority of any discrepancy.





JB DRAFT & DESIGN

JACK BENNETT
TAMWORTH, NSW, 2340
PH - 0478 189 608 E - jb.draft@hotmail.com
ABN - 60 559 198 952

No.	Description	Date
1	DA ISSUE	08/05/2026

LEGEND	
B - BASIN	REF - FRIDGE/FREEZER
BTH - BATH	RH - RANGE HOOD
CF - CEILING FAN	SC - STRUCTURAL COLUMN
CK - COOK TOP	SH - SHOWER
CONC. - CONCRETE	SK - SINK
CPT - CARPET	SL - SKY LIGHT
CT - CERAMIC TILE	TU - TUB SINK
DP - DOWNPIPE	VAN - VANITY
FTB - FLOATING TIMBER	VP - VINYL PLANK
FW - FLOOR WASTE	WC - WATER CLOSET
MV - MECH. VENTILATION	WM - WASHING MACHINE

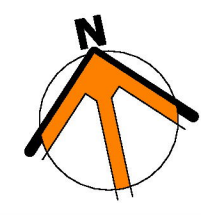

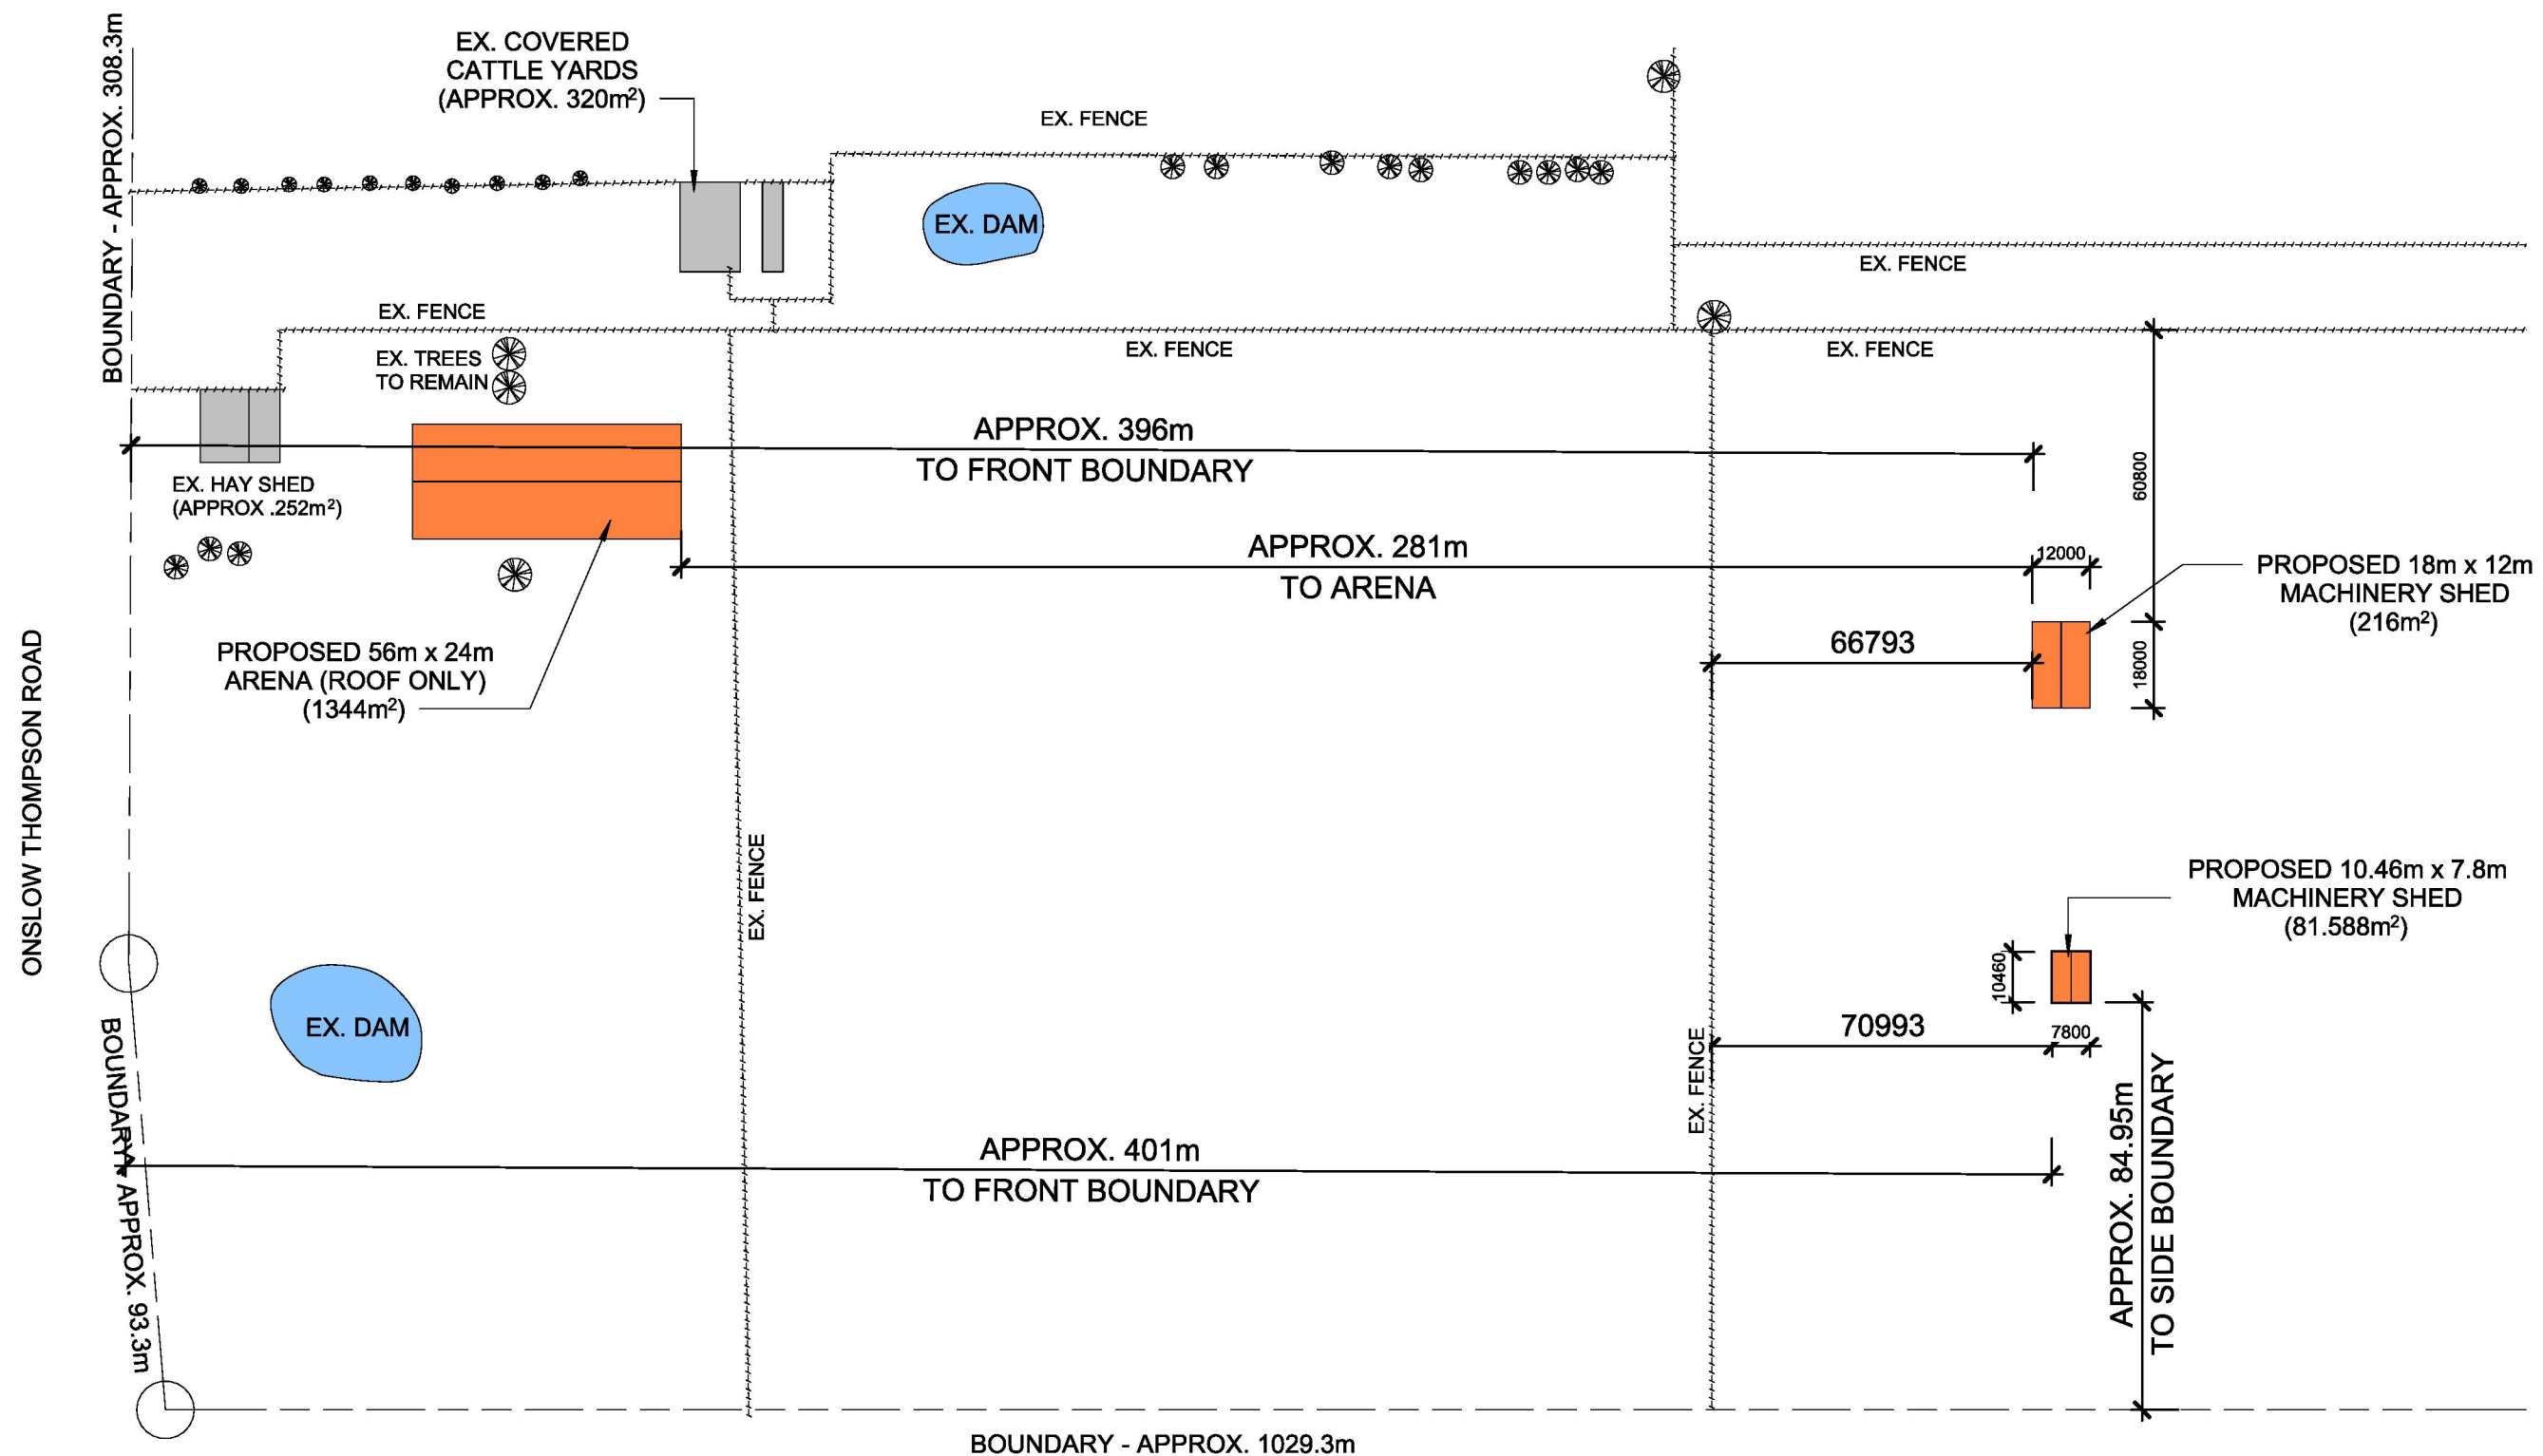

PART SITE PLAN - MACHINERY SHEDS

1 : 1500

COPYRIGHT: No part of the drawings, information and data documented may be copied or reproduced without permission from JB Draft & Design.

NOTE: Figured dimensions to take precedence over scaled measurements. All on site dimensions & levels are to be verified prior to the commencement of any construction. Contractors to notify the authority of any discrepancy.





JB DRAFT & DESIGN

JACK BENNETT
TAMWORTH, NSW, 2340
PH - 0478 189 608 E - jb.draft@hotmail.com
ABN - 60 559 198 952




No.	Description	Date	LEGEND	
1	DA ISSUE	08/05/2026	B - BASIN	REF - FRIDGE/FREEZER
			BTH - BATH	RH - RANGE HOOD
			CF - CEILING FAN	SC - STRUCTURAL COLUMN
			CK - COOK TOP	SH - SHOWER
			CONC. - CONCRETE	SK - SINK
			CPT - CARPET	SL - SKY LIGHT
			CT - CERAMIC TILE	TU - TUB SINK
			DP - DOWNPIPE	VAN - VANITY
			FTB - FLOATING TIMBER	VP - VINYL PLANK
			FW - FLOOR WASTE	WC - WATER CLOSET
			MV - MECH. VENTILATION	WM - WASHING MACHINE

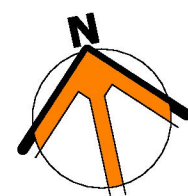

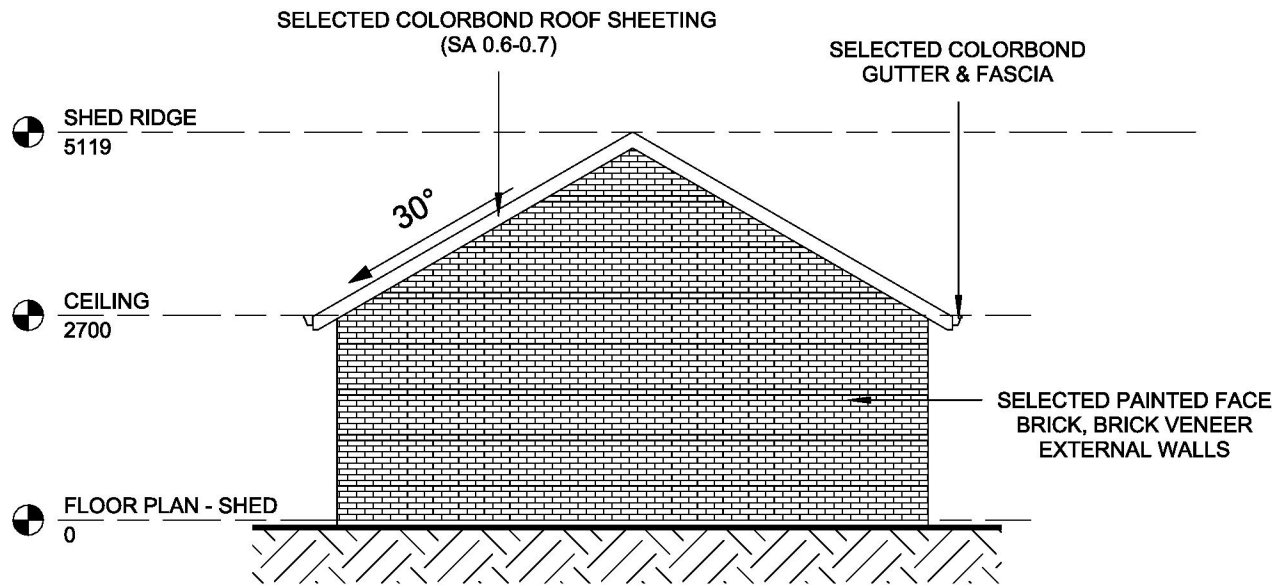


SHED ELEVATION - NORTH

1 : 100

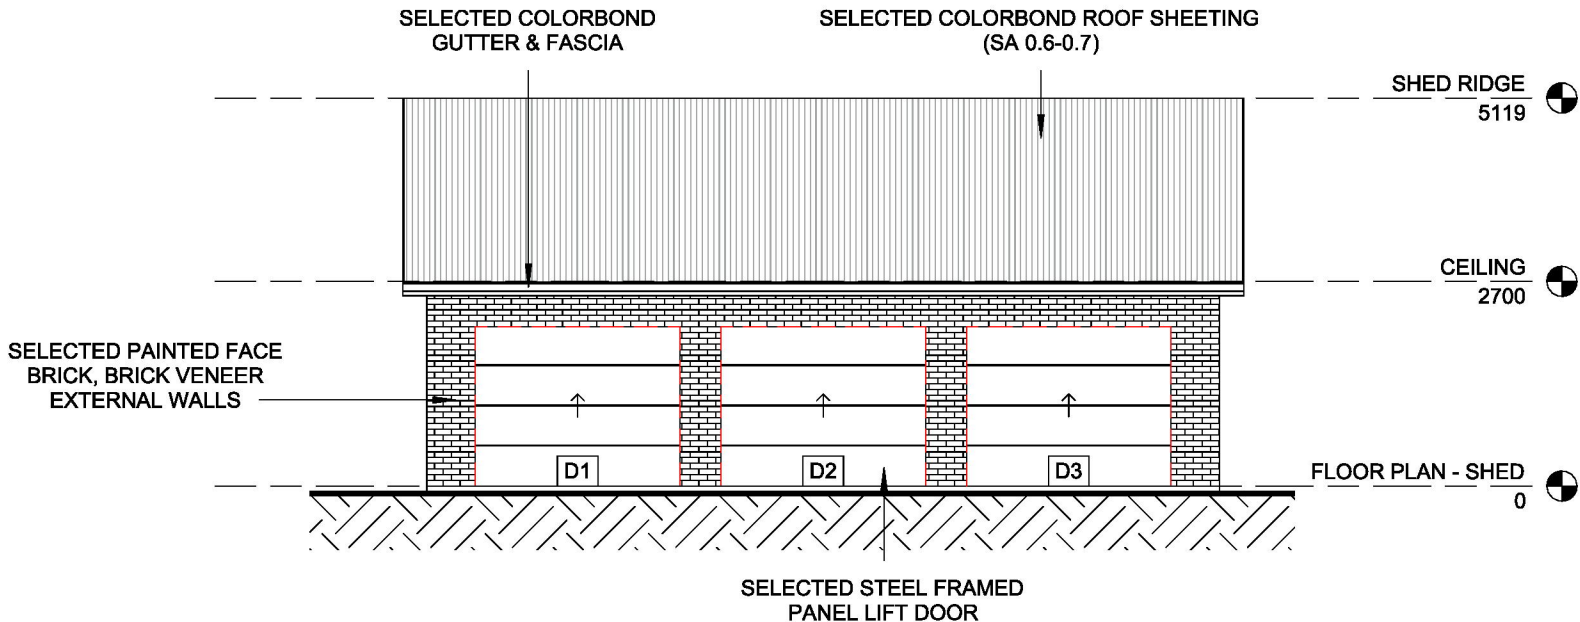


SHED ELEVATION - EAST

1 : 100

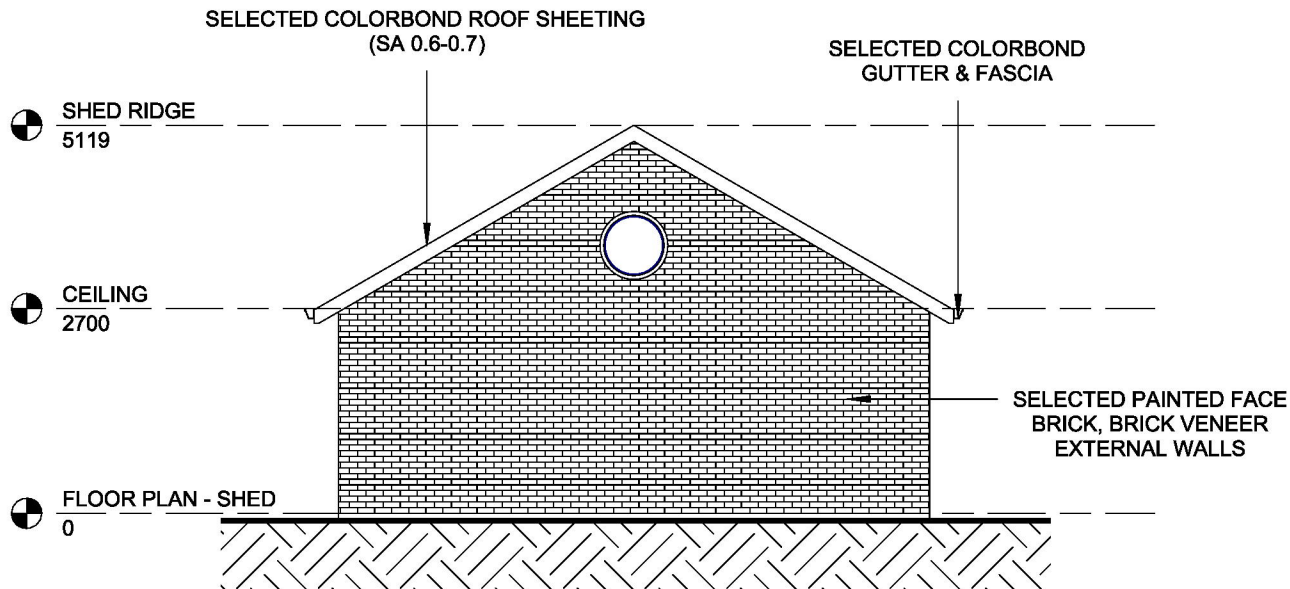

SHED ELEVATION - SOUTH

1 : 100

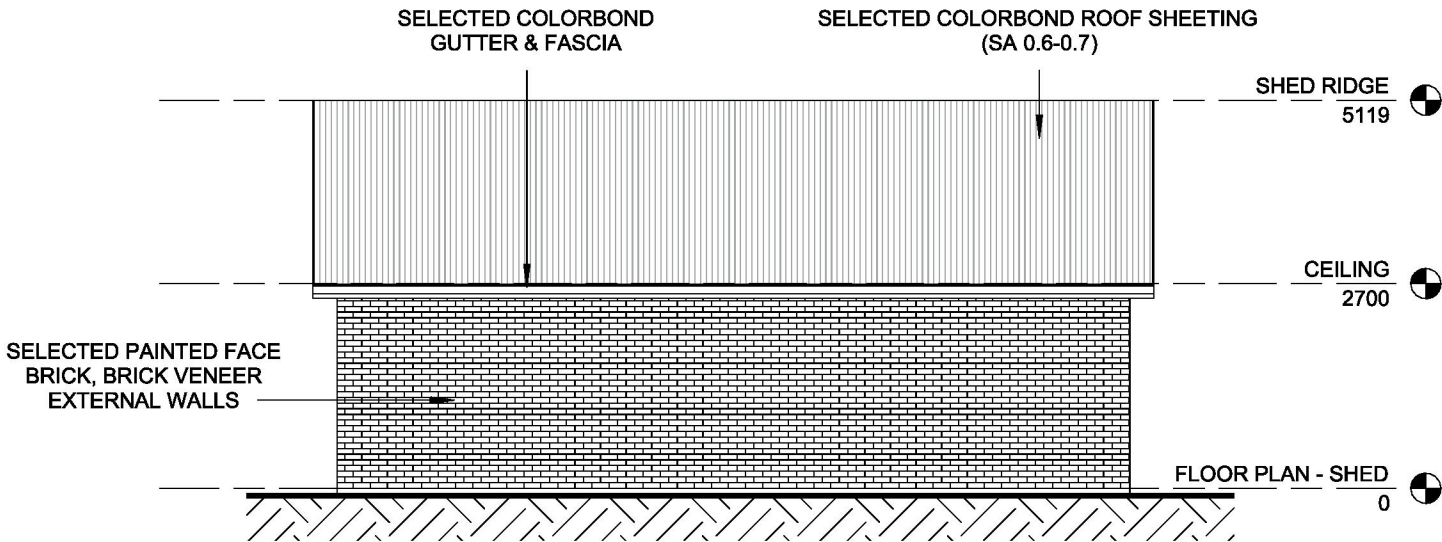

SHED ELEVATION - WEST

1 : 100

COPYRIGHT: No part of the drawings, information and data documented may be copied or reproduced without permission from JB Draft & Design.

NOTE: Figured dimensions to take precedence over scaled measurements. All on site dimensions & levels are to be verified prior to the commencement of any construction. Contractors to notify the authority of any discrepancy.








JB DRAFT & DESIGN

JACK BENNETT
TAMWORTH, NSW, 2340
PH - 0478 189 608 E - jb.draft@hotmail.com
ABN - 60 559 198 952



No.	Description	Date	LEGEND	
1	DA ISSUE	08/05/2026	B - BASIN	REF - FRIDGE/FREEZER
			BTH - BATH	RH - RANGE HOOD
			CF - CEILING FAN	SC - STRUCTURAL COLUMN
			CK - COOK TOP	SH - SHOWER
			CONC. - CONCRETE	SK - SINK
			CPT - CARPET	SL - SKY LIGHT
			CT - CERAMIC TILE	TU - TUB SINK
			DP - DOWNPIPE	VAN - VANITY
			FTB - FLOATING TIMBER	VP - VINYL PLANK
			FW - FLOOR WASTE	WC - WATER CLOSET
			MV - MECH. VENTILATION	WM - WASHING MACHINE

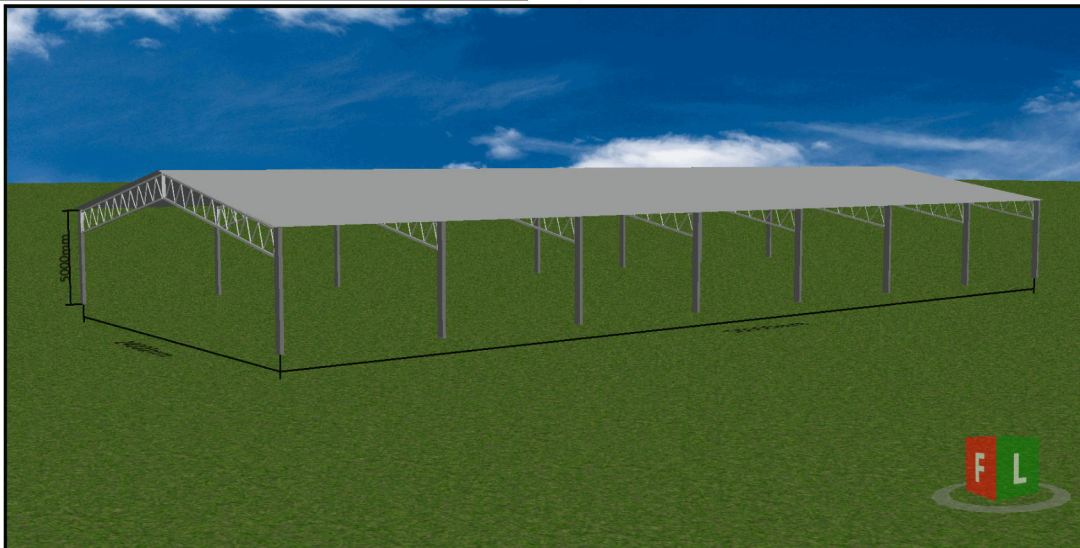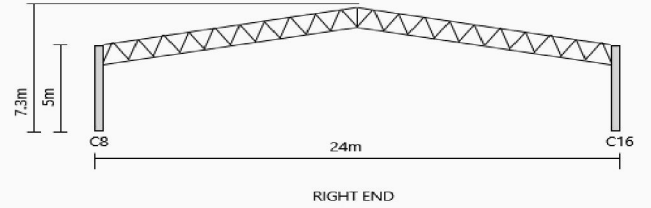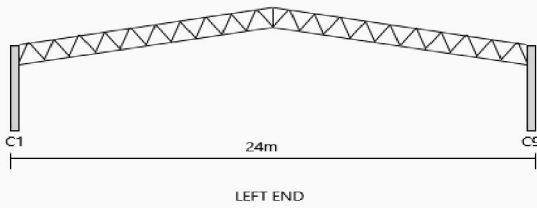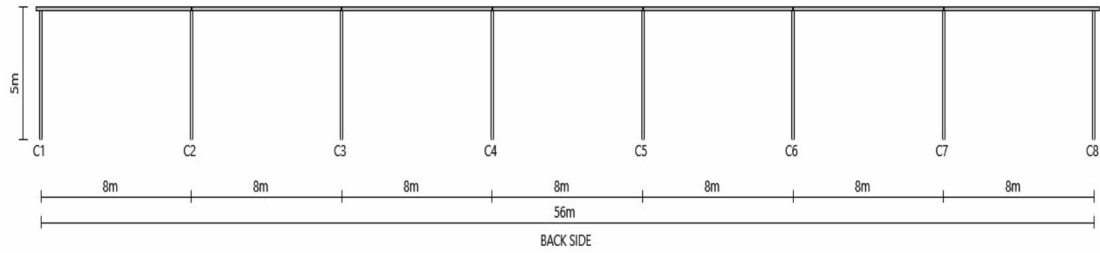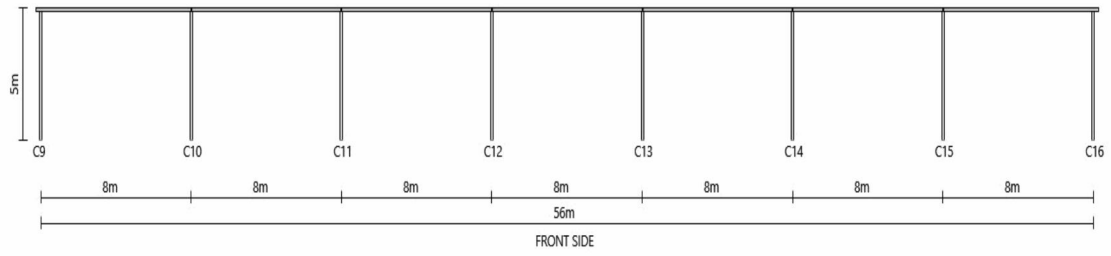

IMAGES ARE FOR DISPLAY PURPOSES ONLY






1300003 841
121 Dorset Drive
Bomen NSW 2650




Elevations


View & Edit in 3D: <https://thebigsteel.uat.webshed.app/#tRgh5uTRWV9/1>

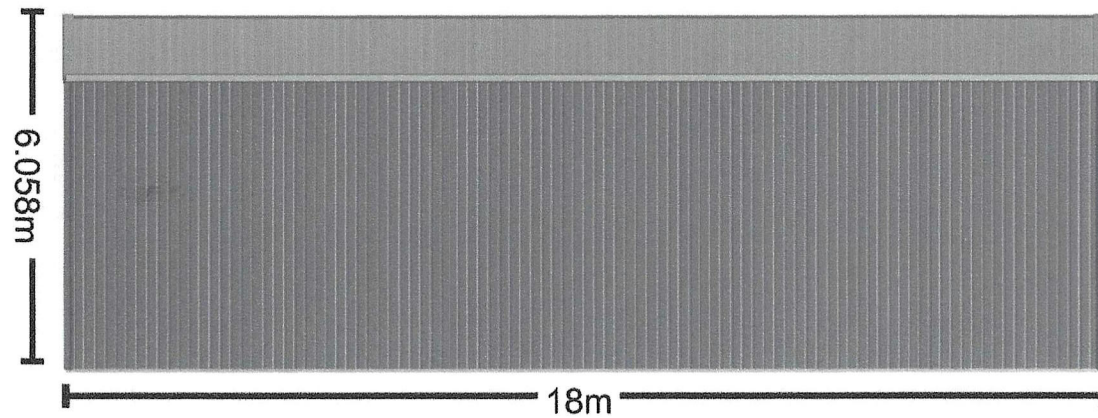


Left

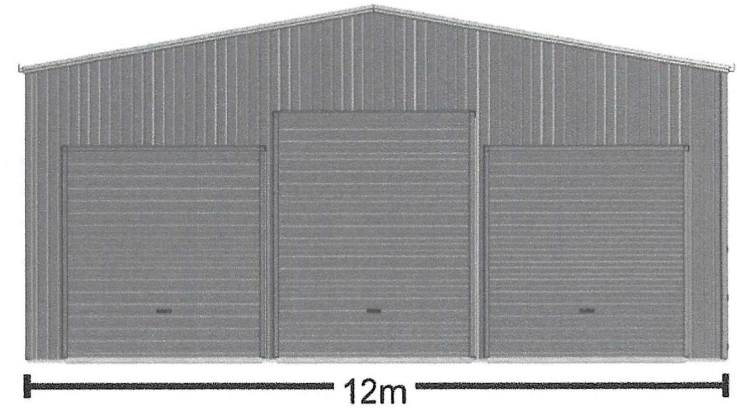

Front

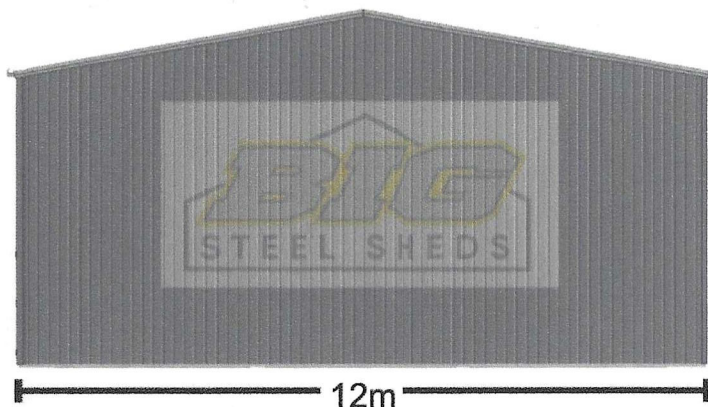

Back

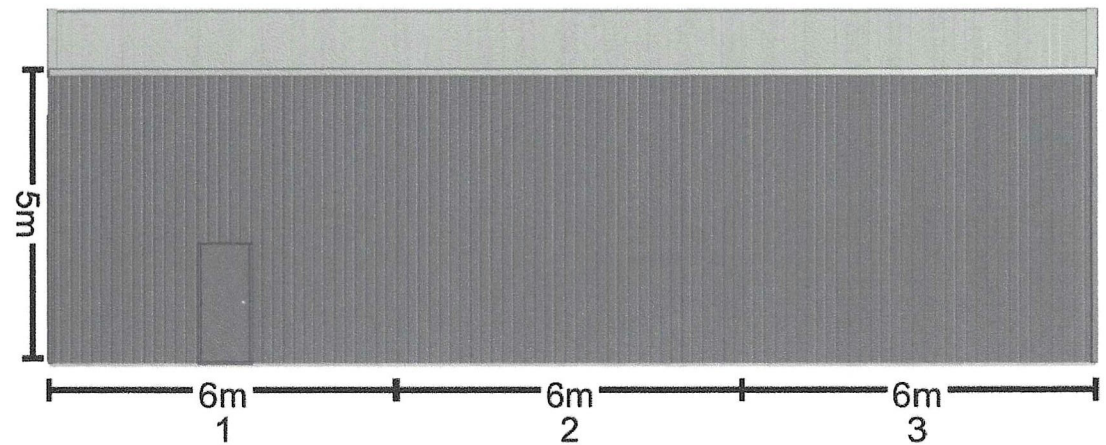


Right



1300 003 841
121 Dorset Drive
Bomen NSW 2650

3D View View & Edit in 3D: <https://thebigsteel.uat.webshed.app/#tRgh5uTRWV9/1>

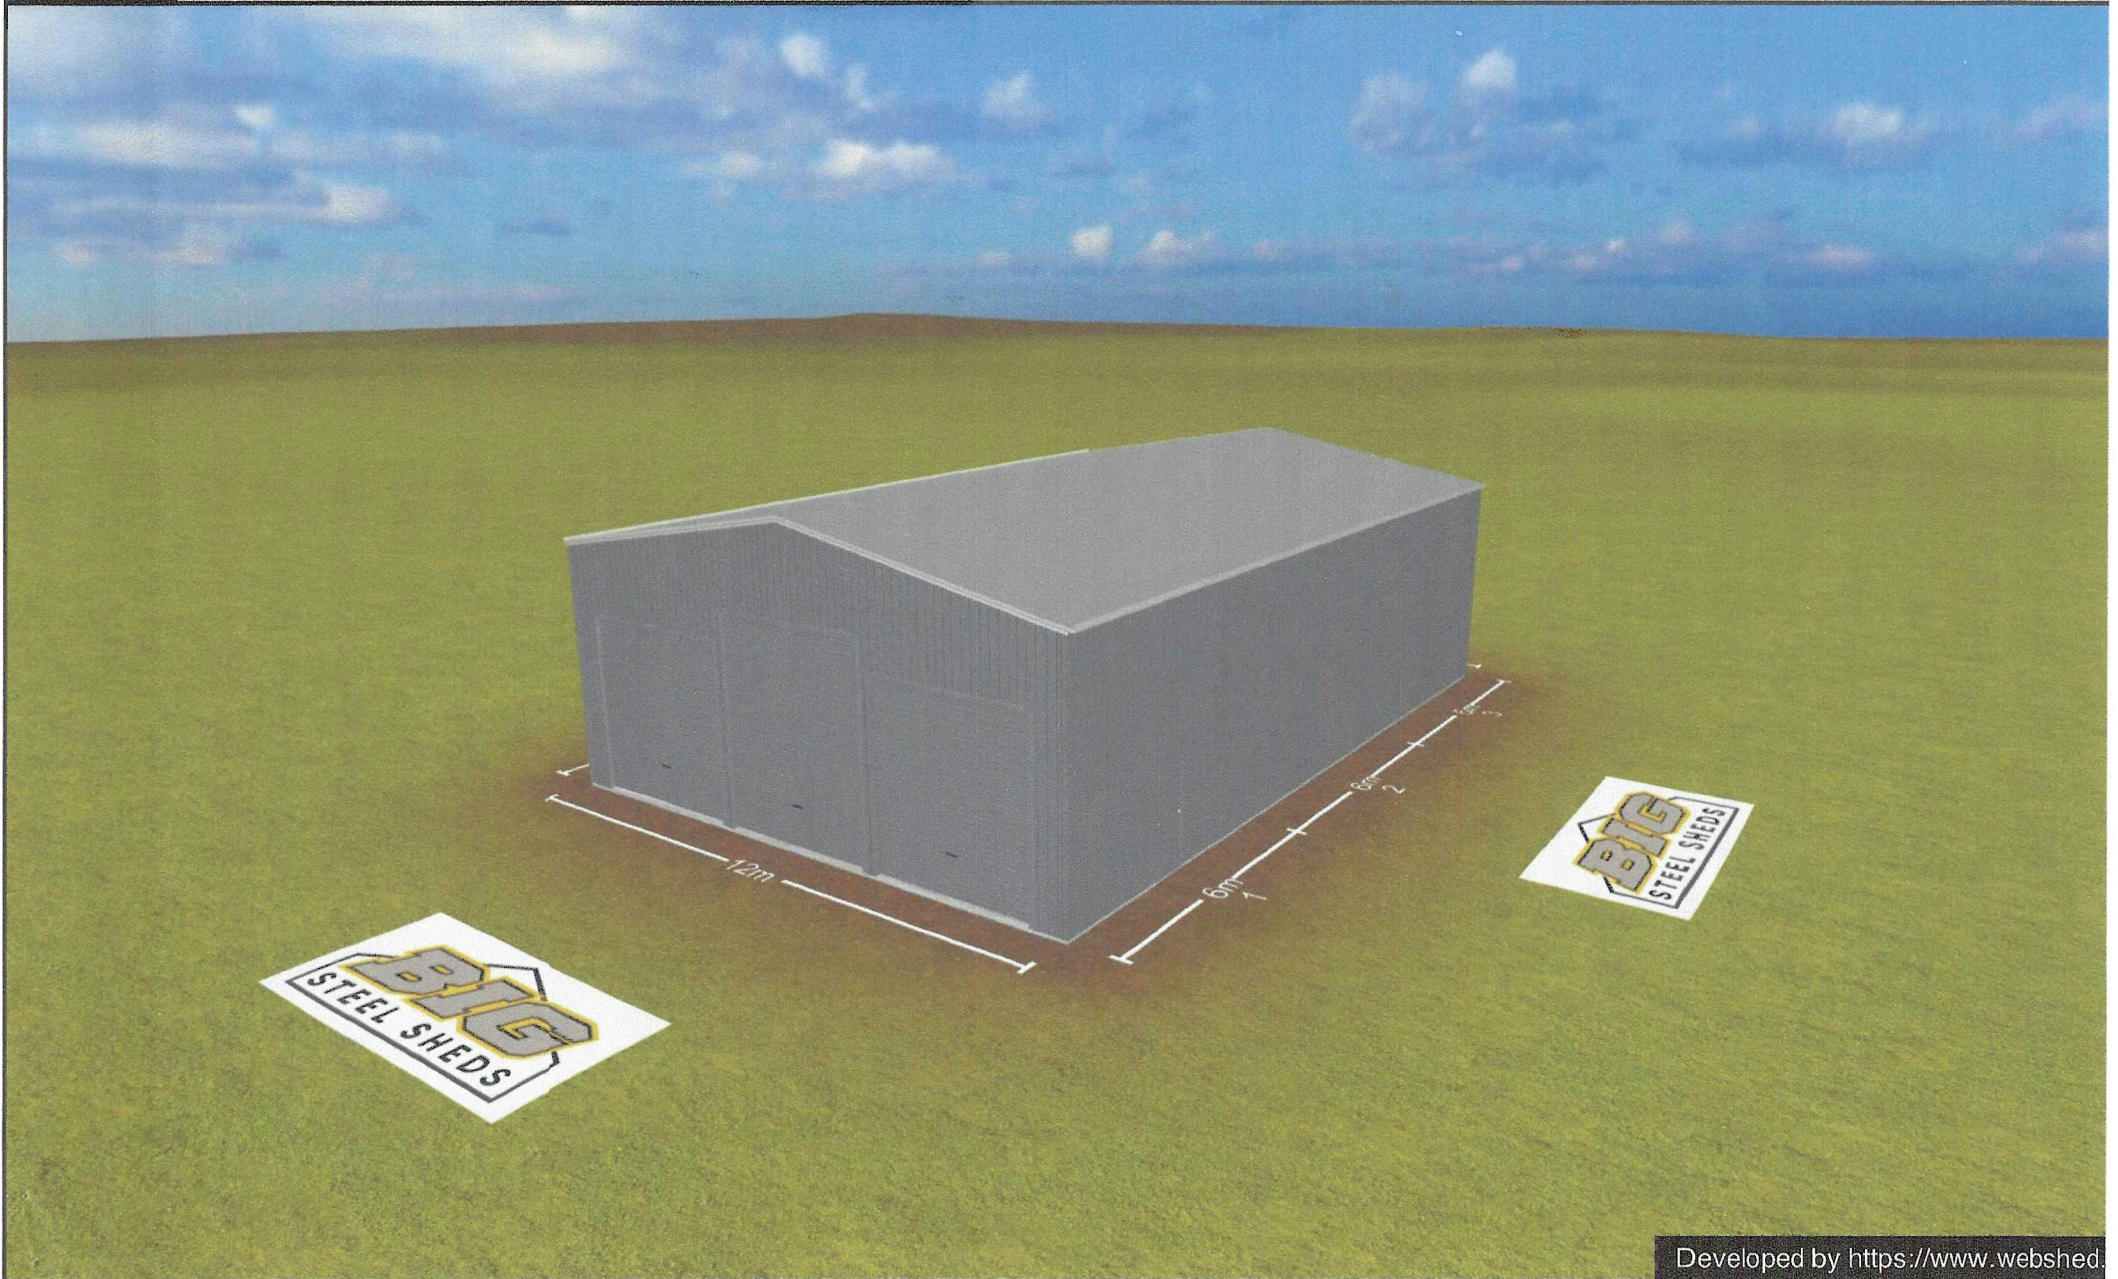

Developed by <https://www.webshed.>