


SELECTED SOLID TIMBER
FRONT DOOR
SLATE GREY

SELECTED COLORBOND
ROOF SHEETS -
MONUMENT GREY _

SELECTED ALUMINUM
WINDOWS - BLACK

SELECTED COLORBOND
PANEL LIFT GARAGE
DOOR -MONUMENT GREY _

RENDERED BLUE BOARD CLADDING
PAINT FINISH-DULUX - GREY

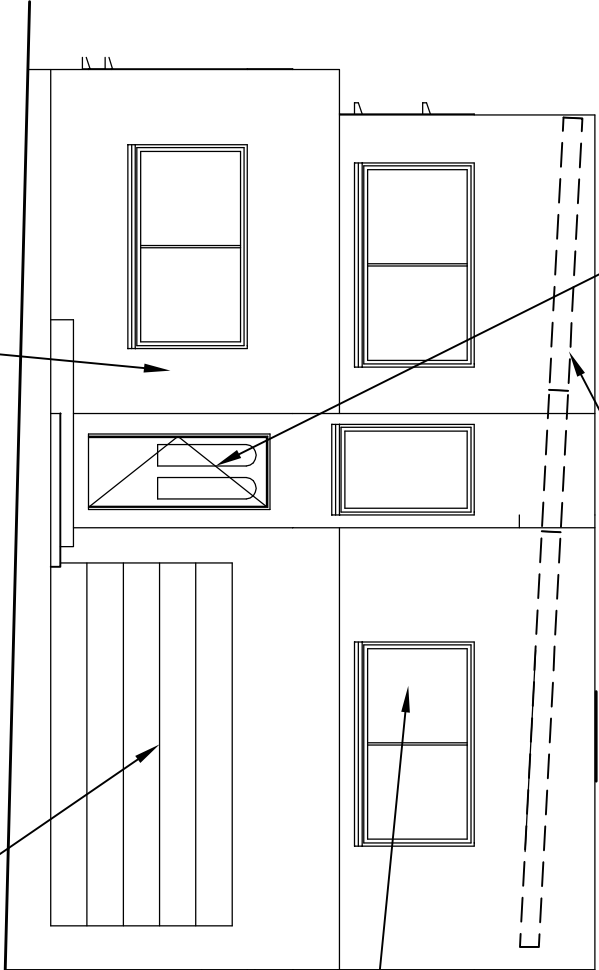

PLANS R US
Architectural & Engineering Services

Fax: (02) 97858483 M: 0421 133 660
Email: info@plansrus.com.au
Website: www.plansrus.com.au

NOTES:

- THE WORK TO BE COMPLETED WITH THE BUILDING CODE OF AUSTRALIA, AS CODES AND RELEVANT BY-LAWS.
- THE BUILDER/MANUFACTURER SHALL CHECK AND VERIFY ALL DIMENSIONS, RL, GROUND LINES AND CONSTRUCTION METHODS PRIOR TO COMMENCEMENT OF WORK.
- PREFERENCES OF DIMENSIONED MEASUREMENTS TO BE TAKEN OVER SCALED MEASUREMENTS.
- OMISSIONS OR DISCREPANCIES TO BE NOTIFIED TO THE ARCHITECT.
- DO NOT SCALE.
- ALL RIGHTS RESERVED.

Project Title: Proposed demolish existing front dwelling & construct a new two storey dwelling

Client/Address Title: For Mr & Mrs Jamaledine at no 179 Henry Lawson Drive Georges Hall

Sheet Title:

Schedule of External Finishes Plan

Drawn By: Antoine Rassy

Scale: 1:100 @ A3

Drawing No:

Date: 31/01/2026

PRU/260180

Rev:

