


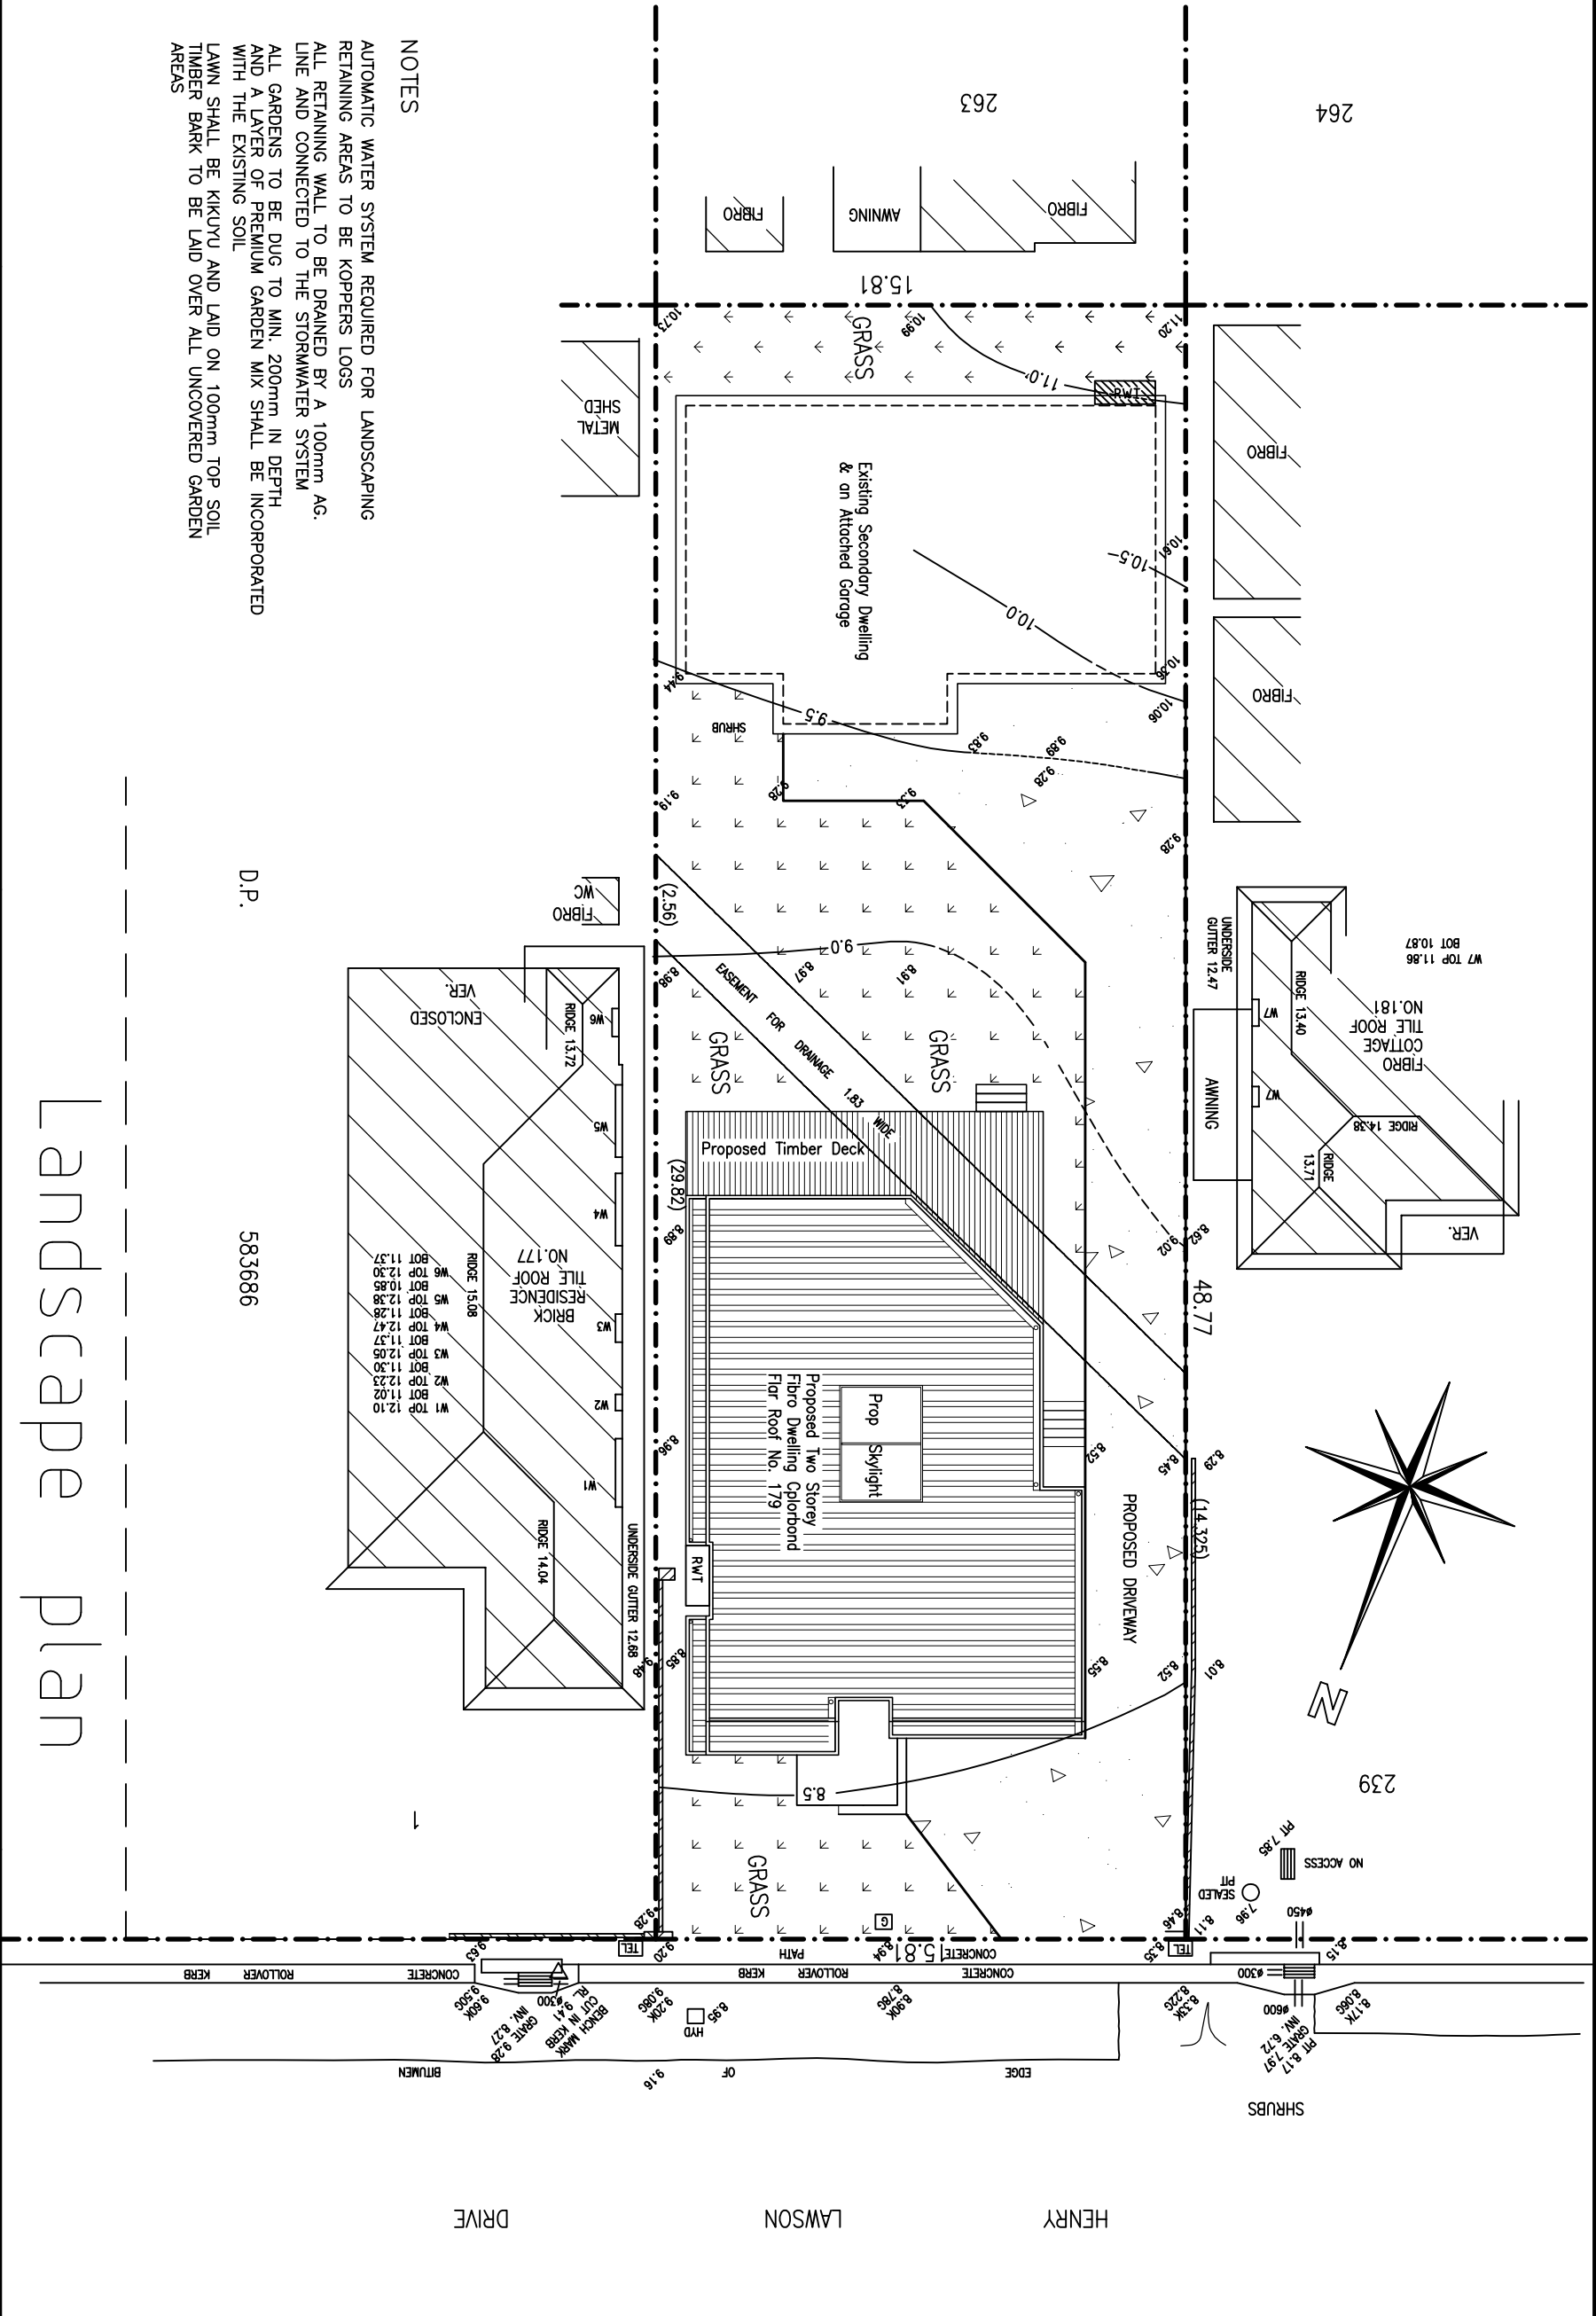

NOTES

- AUTOMATIC WATER SYSTEM REQUIRED FOR LANDSCAPING
- RETAINING AREAS TO BE KOPPERS LOGS
- ALL RETAINING WALL TO BE DRAINED BY A 100mm AG. LINE AND CONNECTED TO THE STORMWATER SYSTEM
- ALL GARDENS TO BE DUG TO MIN. 200mm IN DEPTH AND A LAYER OF PREMIUM GARDEN MIX SHALL BE INCORPORATED WITH THE EXISTING SOIL
- LAWN SHALL BE KIKUYU AND LAID ON 100mm TOP SOIL
- TIMBER BARK TO BE LAID OVER ALL UNCOVERED GARDEN AREAS

PLANS R US

Architectural & Engineering Services

Fax: (02) 97858483 M: 0421 133 660

Email: info@plansrus.com.au

Website: www.plansrus.com.au

NOTES:

- THE WORK TO BE COMPLETED WITH THE BUILDING CODE OF AUSTRALIA, AS CODES AND RELEVANT BY-LAWS.
- THE BUILDER/MANUFACTURER SHALL CHECK AND VERIFY ALL DIMENSIONS, RL, GROUND LINES AND CONSTRUCTION METHODS PRIOR TO COMMENCEMENT OF WORK.
- PREFERENCES OF DIMENSIONED MEASUREMENTS TO BE TAKEN OVER SCALED MEASUREMENTS.
- OMISSIONS OR DISCREPANCIES TO BE NOTIFIED TO THE ARCHITECT.
- DO NOT SCALE.
- ALL RIGHTS RESERVED.

Project Title: Proposed demolish existing front dwelling & construct a new two storey dwelling.

Client/Address Title: For Mr & Mrs Jamaledidine

at no 179 Henry Lawson Drive Georges Hall

© 2004 This plan remains the copyright of " PLANS R US". All rights reserved.

Sheet Title:

Landscape Plan

Drawn By: Antoine Rassy

Scale: 1:200 @ A3

Drawing No: PRU/260157

Date: 31/01/2026

Rev:

