




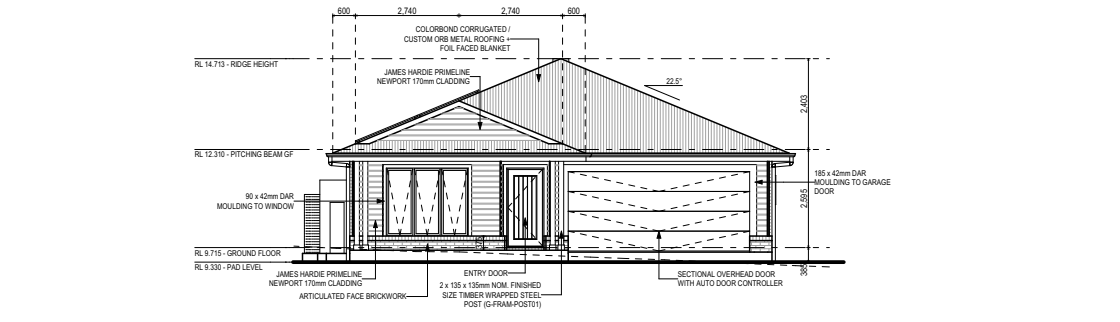


FRONT ELEVATION (WEST)

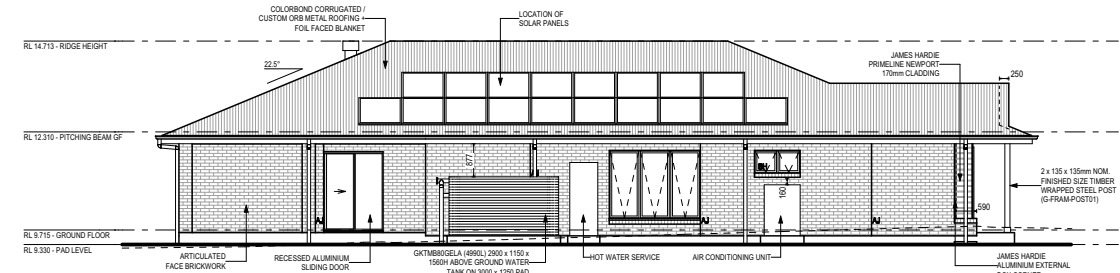


LEFT ELEVATION (NORTH)

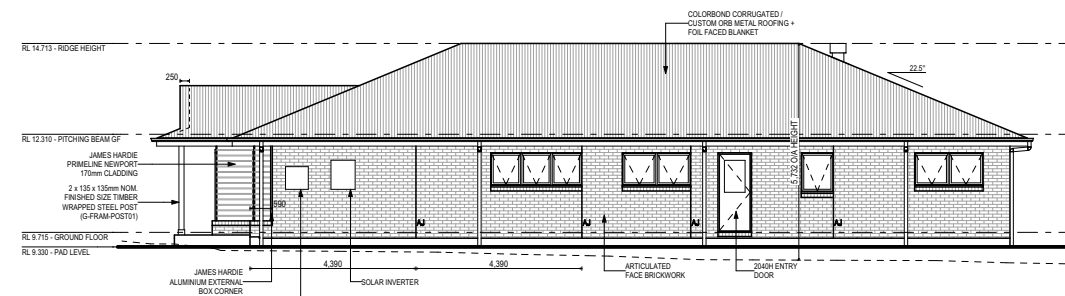

RIGHT ELEVATION (SOUTH)

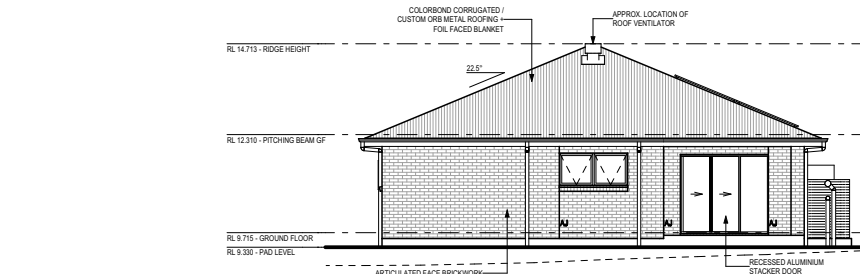

REAR ELEVATION (EAST)

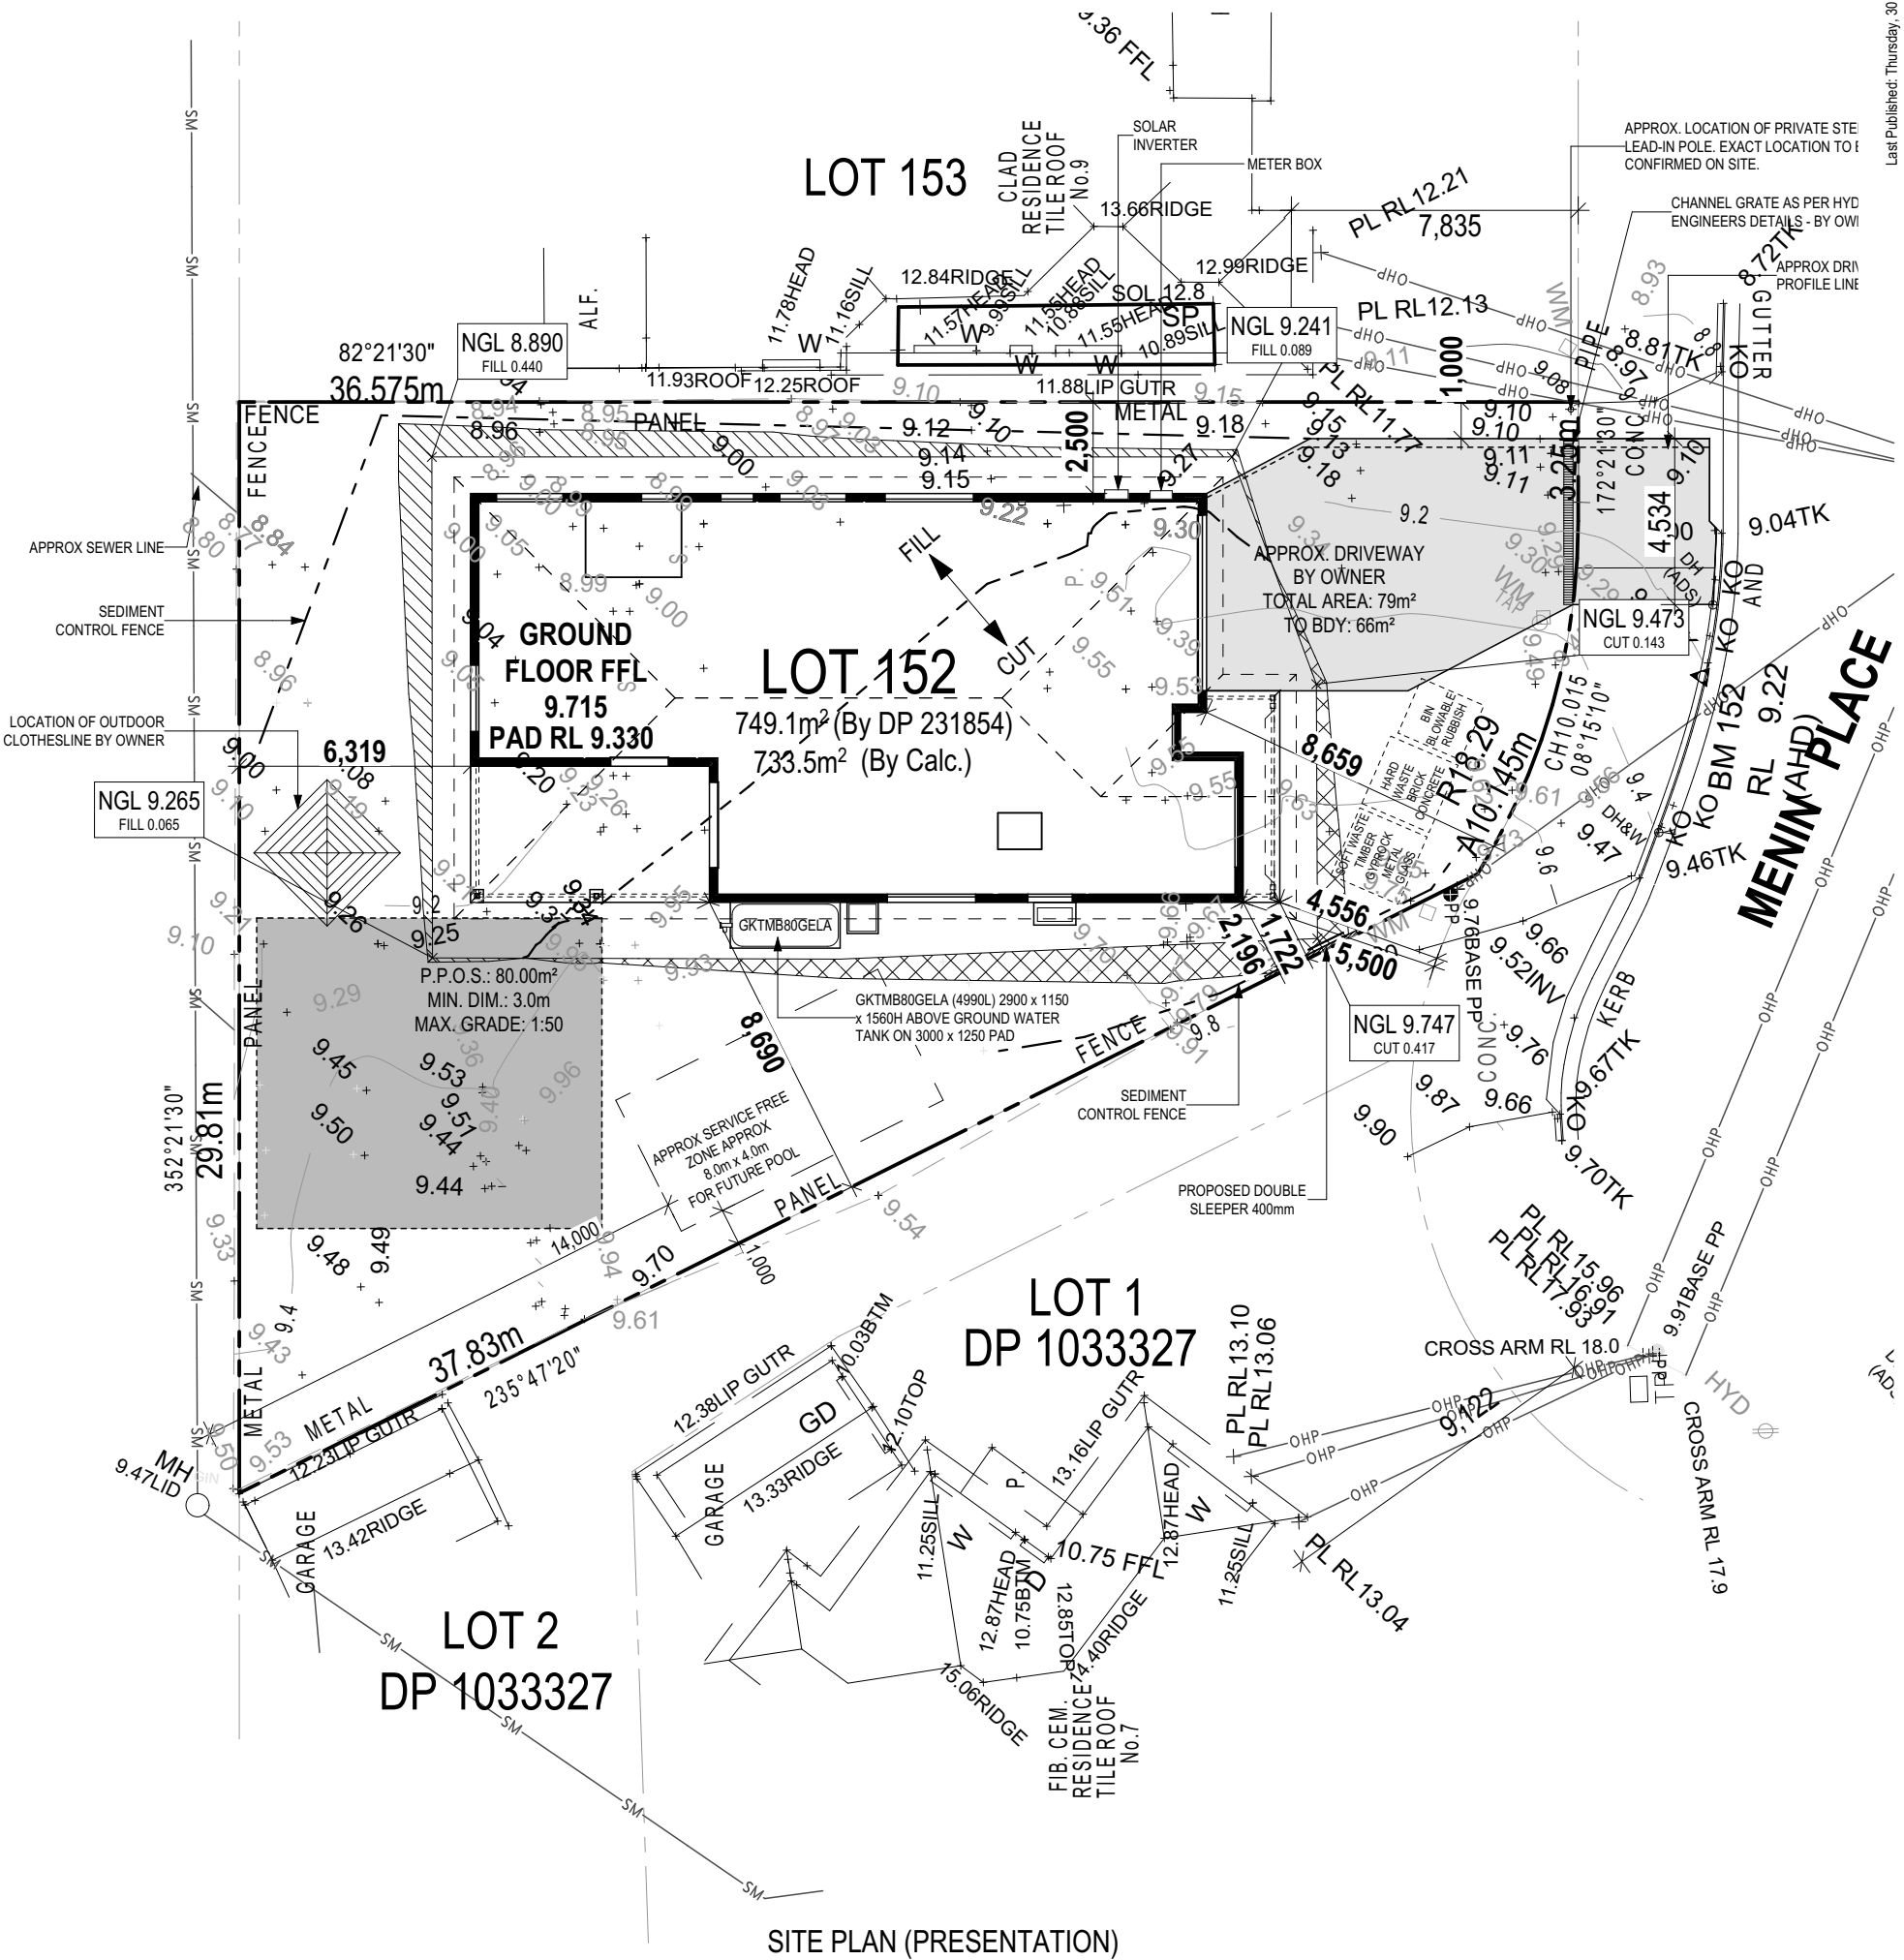

SITE PLAN (PRESENTATION)



mcdonald jones
FIND YOURSELF AT HOME

SPECIFICATION:
EVERYDAY

COPYRIGHT:
© 2026