
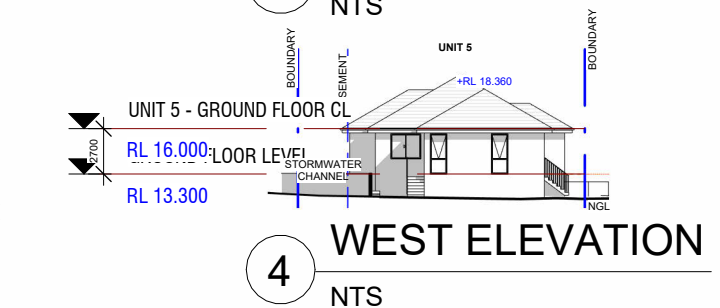
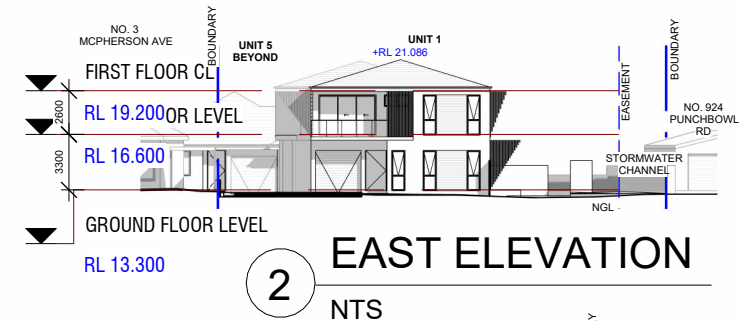
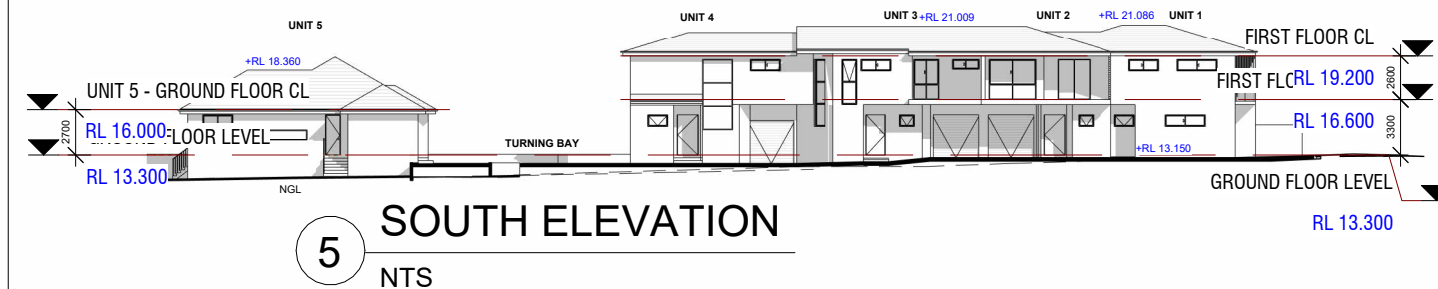
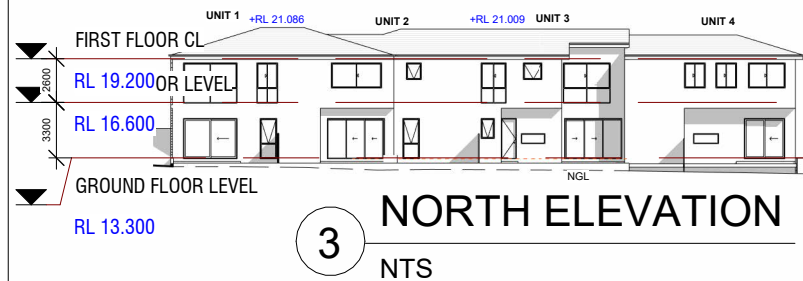


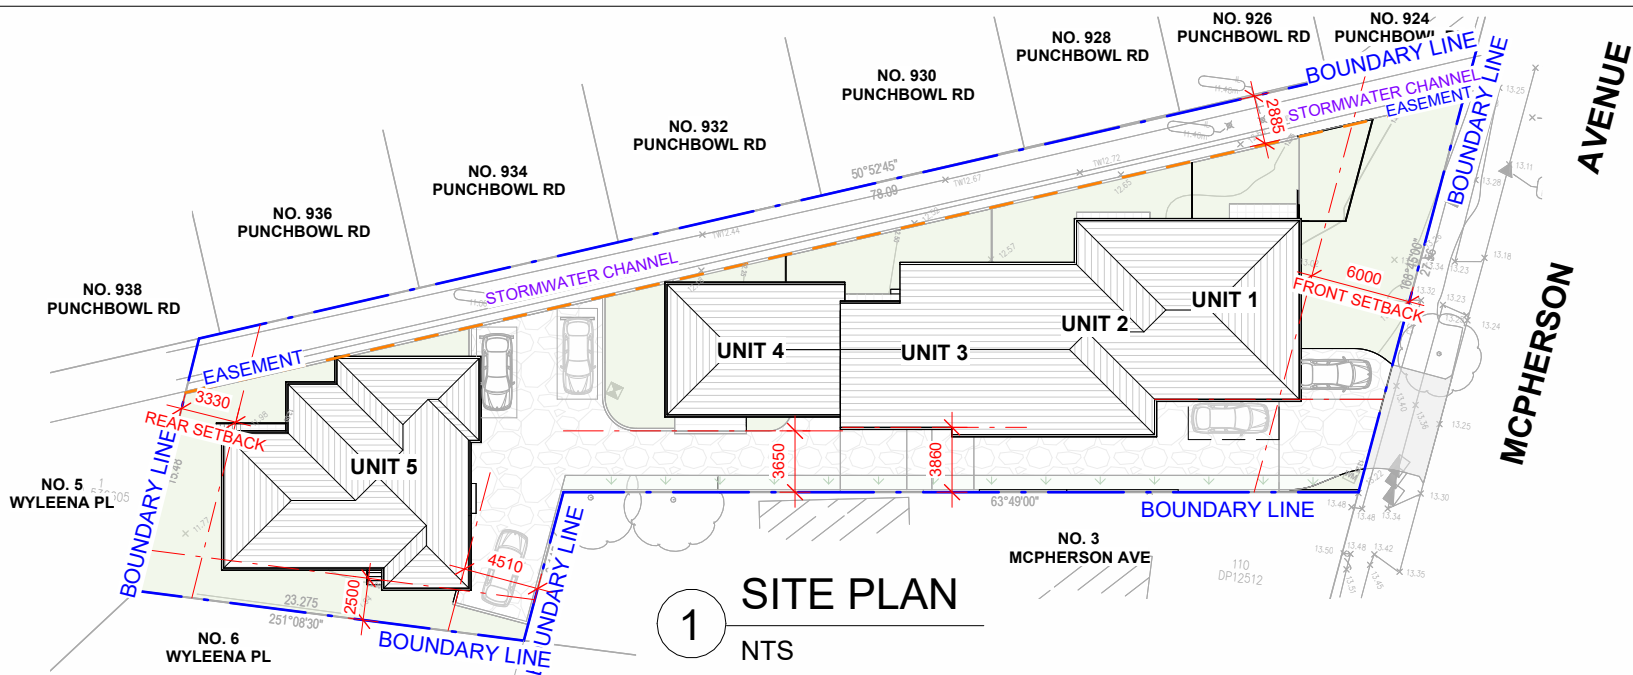

NOT FOR CONSTRUCTION


Do not scale drawings. Use figured dimensions only. Check & verify levels and dimensions on site prior to the commencement of any work, the preparation of shop drawings or the fabrication of components. All construction works to AS and NCC standards. This drawing is the copyright of Resolut and is protected under the Copyright Act 1968. It may not be altered, reproduced or transmitted in any form, or by any means without the express permission of Resolut.

ISSUE	DATE	REVISION
G	11.05.26	REISSUE NOTIFICATION PLAN & STREET ELE
F	07.05.26	REISSUE FOR DA
E	17.02.26	REISSUE FOR DA
D	16.12.24	REVISED DA
C	13.12.24	REVISED DA
B	20.06.24	DRAFT DA FOR REVIEW
A	31.05.24	DRAFT DA FOR REVIEW

designed by:



DA ISSUE

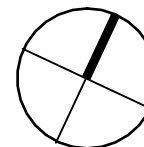

drawn: AD
checked: CH

client: BASSIM OMAR

project:
PROPOSED MULTI DWELLING HOUSING
1 MCPHERSON AVENUE, PUNCHBOWL NSW 2196
LOT 2 DP536605

drawing title:
NOTIFICATION PLAN

job no.

RG24.17

drawing no. issue.

G
A900