




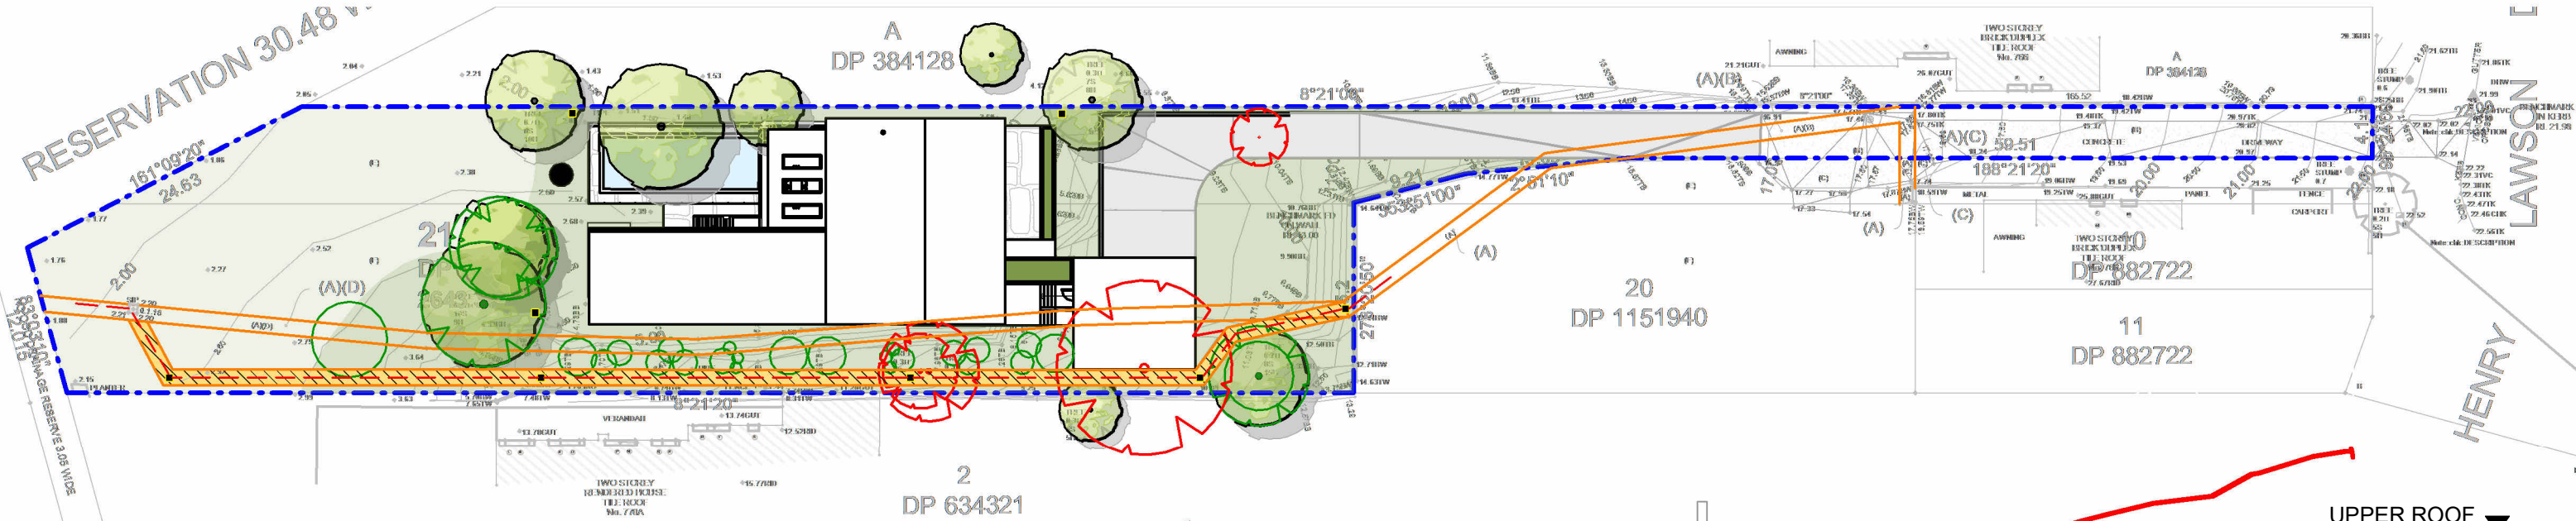

1 PROPOSED SITE PLAN
1 : 500

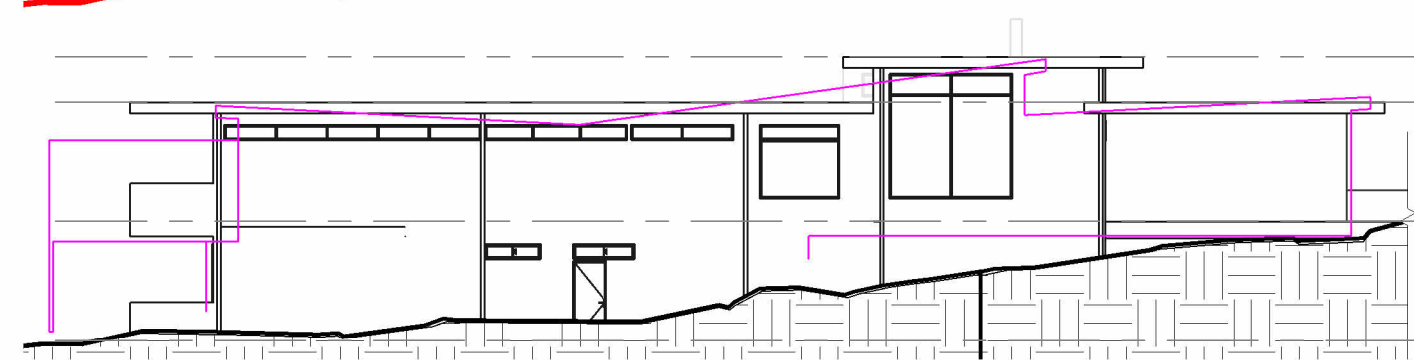

2 EAST ELEVATION
1 : 200

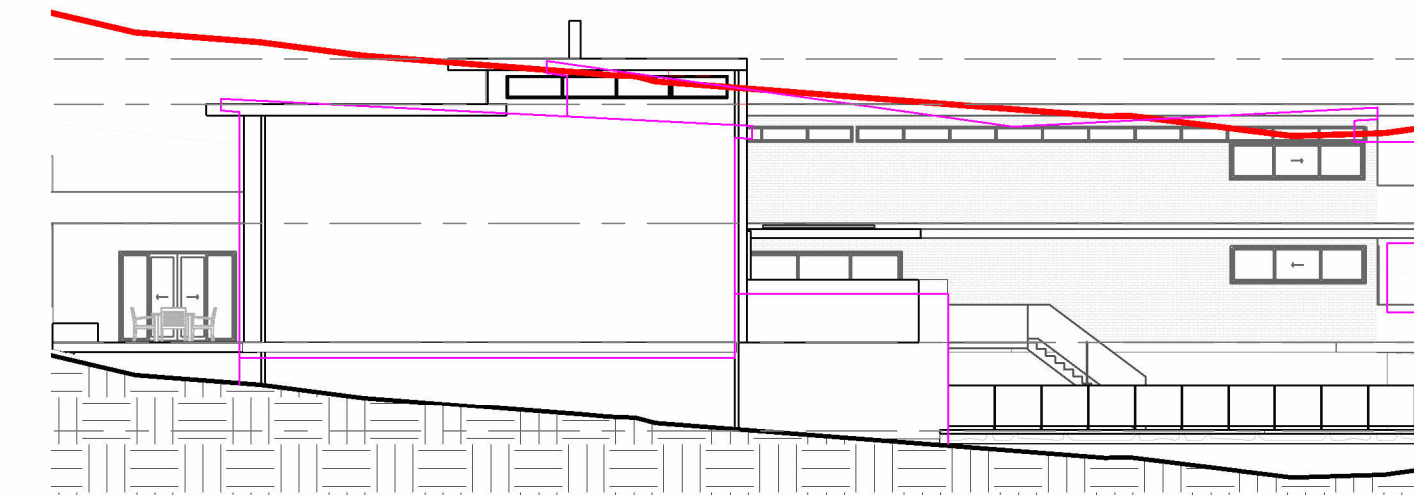


4 WEST ELEVATION
1 : 200

UPPER ROOF ▼
RL 12600 ▼
RL 11400
GROUND LEVEL ▼
RL 8250
LOWER LEVEL ▼
RL 5100



3 SOUTH ELEVATION
1 : 200

UPPER ROOF ▼
RL 12600 ▼
RL 11400
GROUND LEVEL ▼
RL 8250
LOWER LEVEL ▼
RL 5100
POOL LEVEL ▼
RL 2760

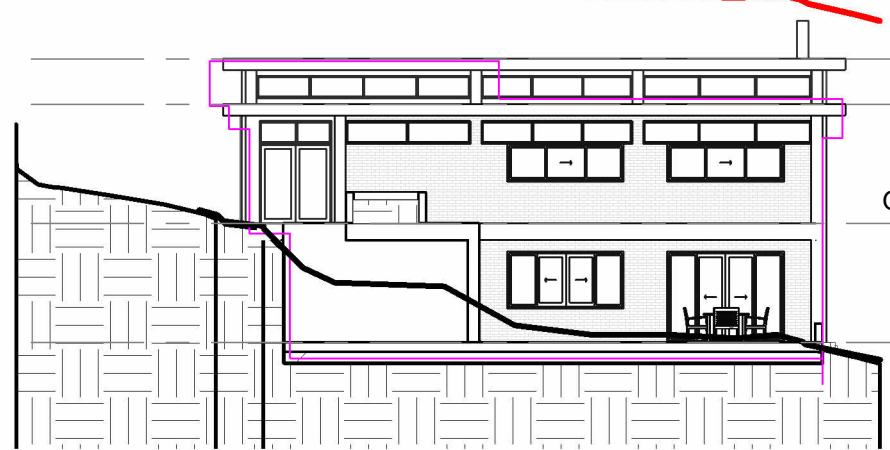

5 NORTH ELEVATION (NO GARAGE)
1 : 200

UPPER ROOF ▼
RL 12600 ▼
RL 11400
GROUND LEVEL ▼
RL 8250
LOWER LEVEL ▼
RL 5100