

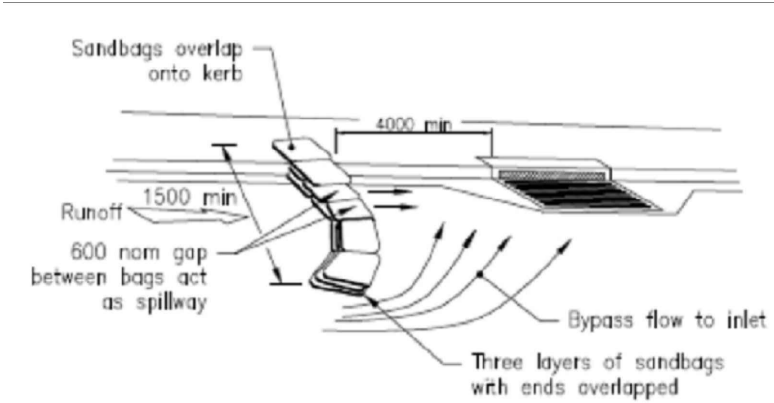


Regulated Design Record				
Project Address: 1/54 KILBRIDE STREET, HURLSTONE PARK				
Project Title: 1/54 KILBRIDE STREET, HURLSTONE PARK				
Consent No:				
Drawing Title: EROSION & SEDIMENT CONTROL PLAN				
Rev	Date (dd.mm.yy)	Description	DP Full Name	Reg No
—	29/04/2026	EROSION PLAN	Raphael Dracopoulos	0001572

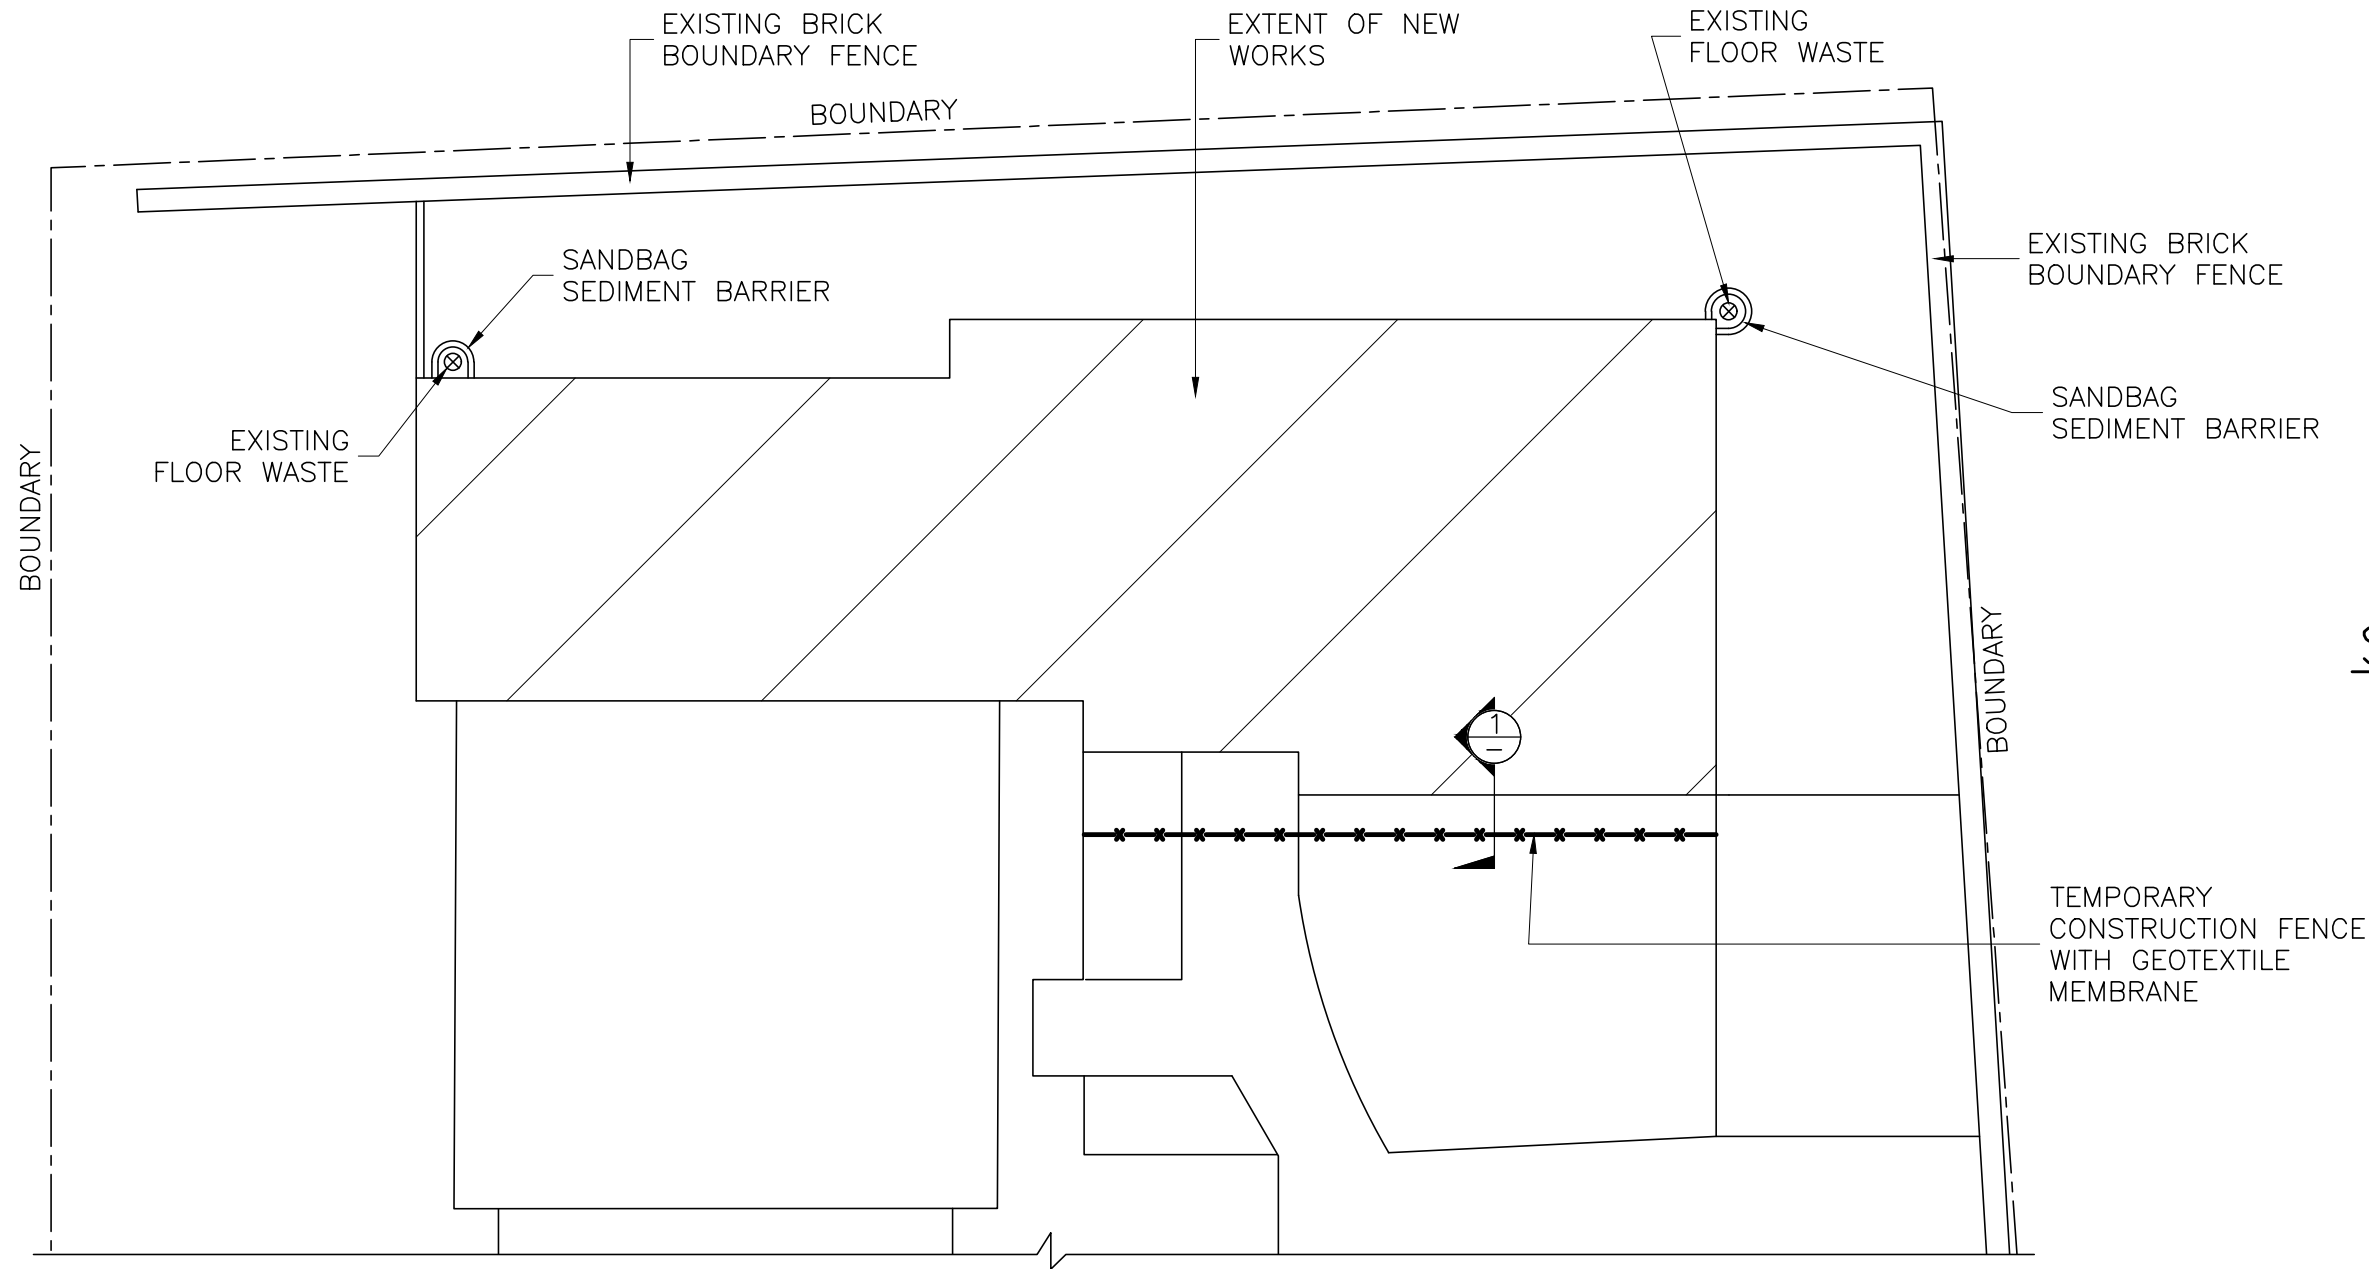

SANDBAG KERB INLET SEDIMENT TRAP

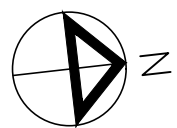


EROSION & SEDIMENT CONTROL PLAN

NOTES:

- ALL WORK SHALL BE GENERALLY CARRIED OUT IN ACCORDANCE WITH
 - LOCAL AUTHORITY REQUIREMENTS
 - EPA — POLLUTUION CONTROL MANUAL FOR URBAN STORMWATER
 - DEPARTMENT OF CONSERVATION AND LAND MANAGEMENT MANUAL "URBAN EROSION & SEDIMENT CONTROL"
- MAINTAIN ALL EROSION AND SEDIMENT CONTROL DEVICES TO THE SATISFACTION OF THE SUPERINTENDENT AND THE LOCAL AUTHORITY.
- WHEN STORMWATER PITS ARE CONSTRUCTED PREVENT SITE RUNOFF ENTERING THE PITS UNLESS SILT FENCES ARE ERECTED AROUND PITS.
- PROTECT ALL STOCKPILES OF MATERIALS FROM SCOUR AND EROSION, DO NOT STOCKPILE LOOSE MATERIAL IN ROADWAYS, NEAR DRAINAGE PITS OR IN WATERCOURSES.
- ALL SOIL AND WATER CONTROL MEASURES ARE TO BE PUT BACK IN PLACE AT THE END OF EACH WORKING DAY, AND MODIFIED TO BEST SUIT SITE CONDITIONS.
- ALL VEHICLE LEAVING THE SITE SHALL BE CLEANED AND INSPECTED BEFORE LEAVING.
- MAINTAIN ALL STORMWATER PIPES AND PITS CLEAR OF DEBRIS AND SEDIMENT. INSPECT STORMWATER SYSTEM AND CLEAN OUT AFTER EACH STORM EVENT.

- x — SEDIMENT FENCE
— — SEDIMENT FENCE

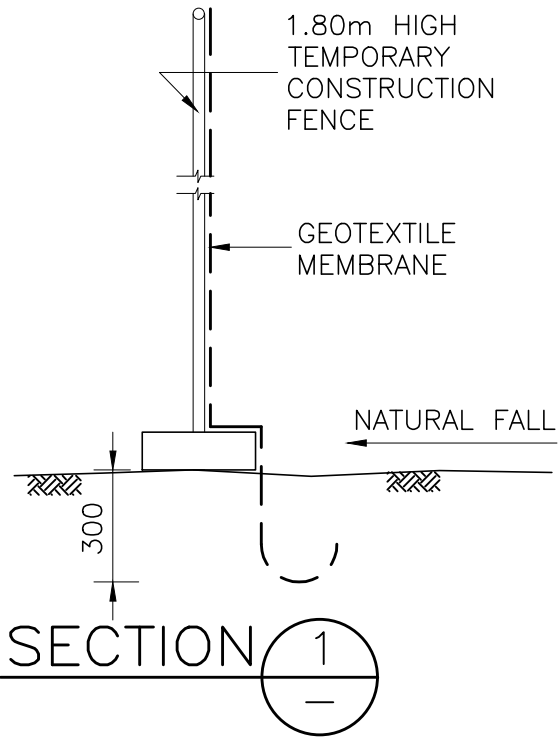

SECTION 1

R. Balas Consulting P/L

CONSULTING CIVIL / STRUCTURAL ENGINEERS
ABN 18 162 652 280

43 AVOCA STREET RANDWICK NSW 2031
TEL: (02) 9399 7762 FAX: (02) 9399 5031 MOB: 0418 477 073
E: raphael@rbalasconsulting.com.au

PROJECT:
PROPOSED ALTERATIONS AND ADDITIONS
AT 1 / 54 KILBRIDE STREET, HURLSTONE PARK

EROSION & SEDIMENT CONTROL PLAN

SCALE:	1:100;1:20 ● A2	CHECKED:	R.D.	DRAWING No: 2217—M01
DRAWN:	O.K.	APPROVED:		
DATE:	29/04/2026	DATE:	29/04/2026	