



NORTH

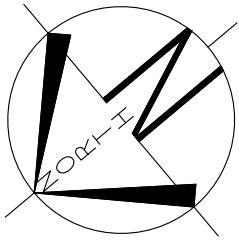

LOT 123
D.P: 16258
L.G.A: CANTERBURY BANKSTOWN

SITING HAS BEEN COMPLETED
IN ACCORDANCE WITH
CANTERBURY BANKSTOWN
DCP 2023

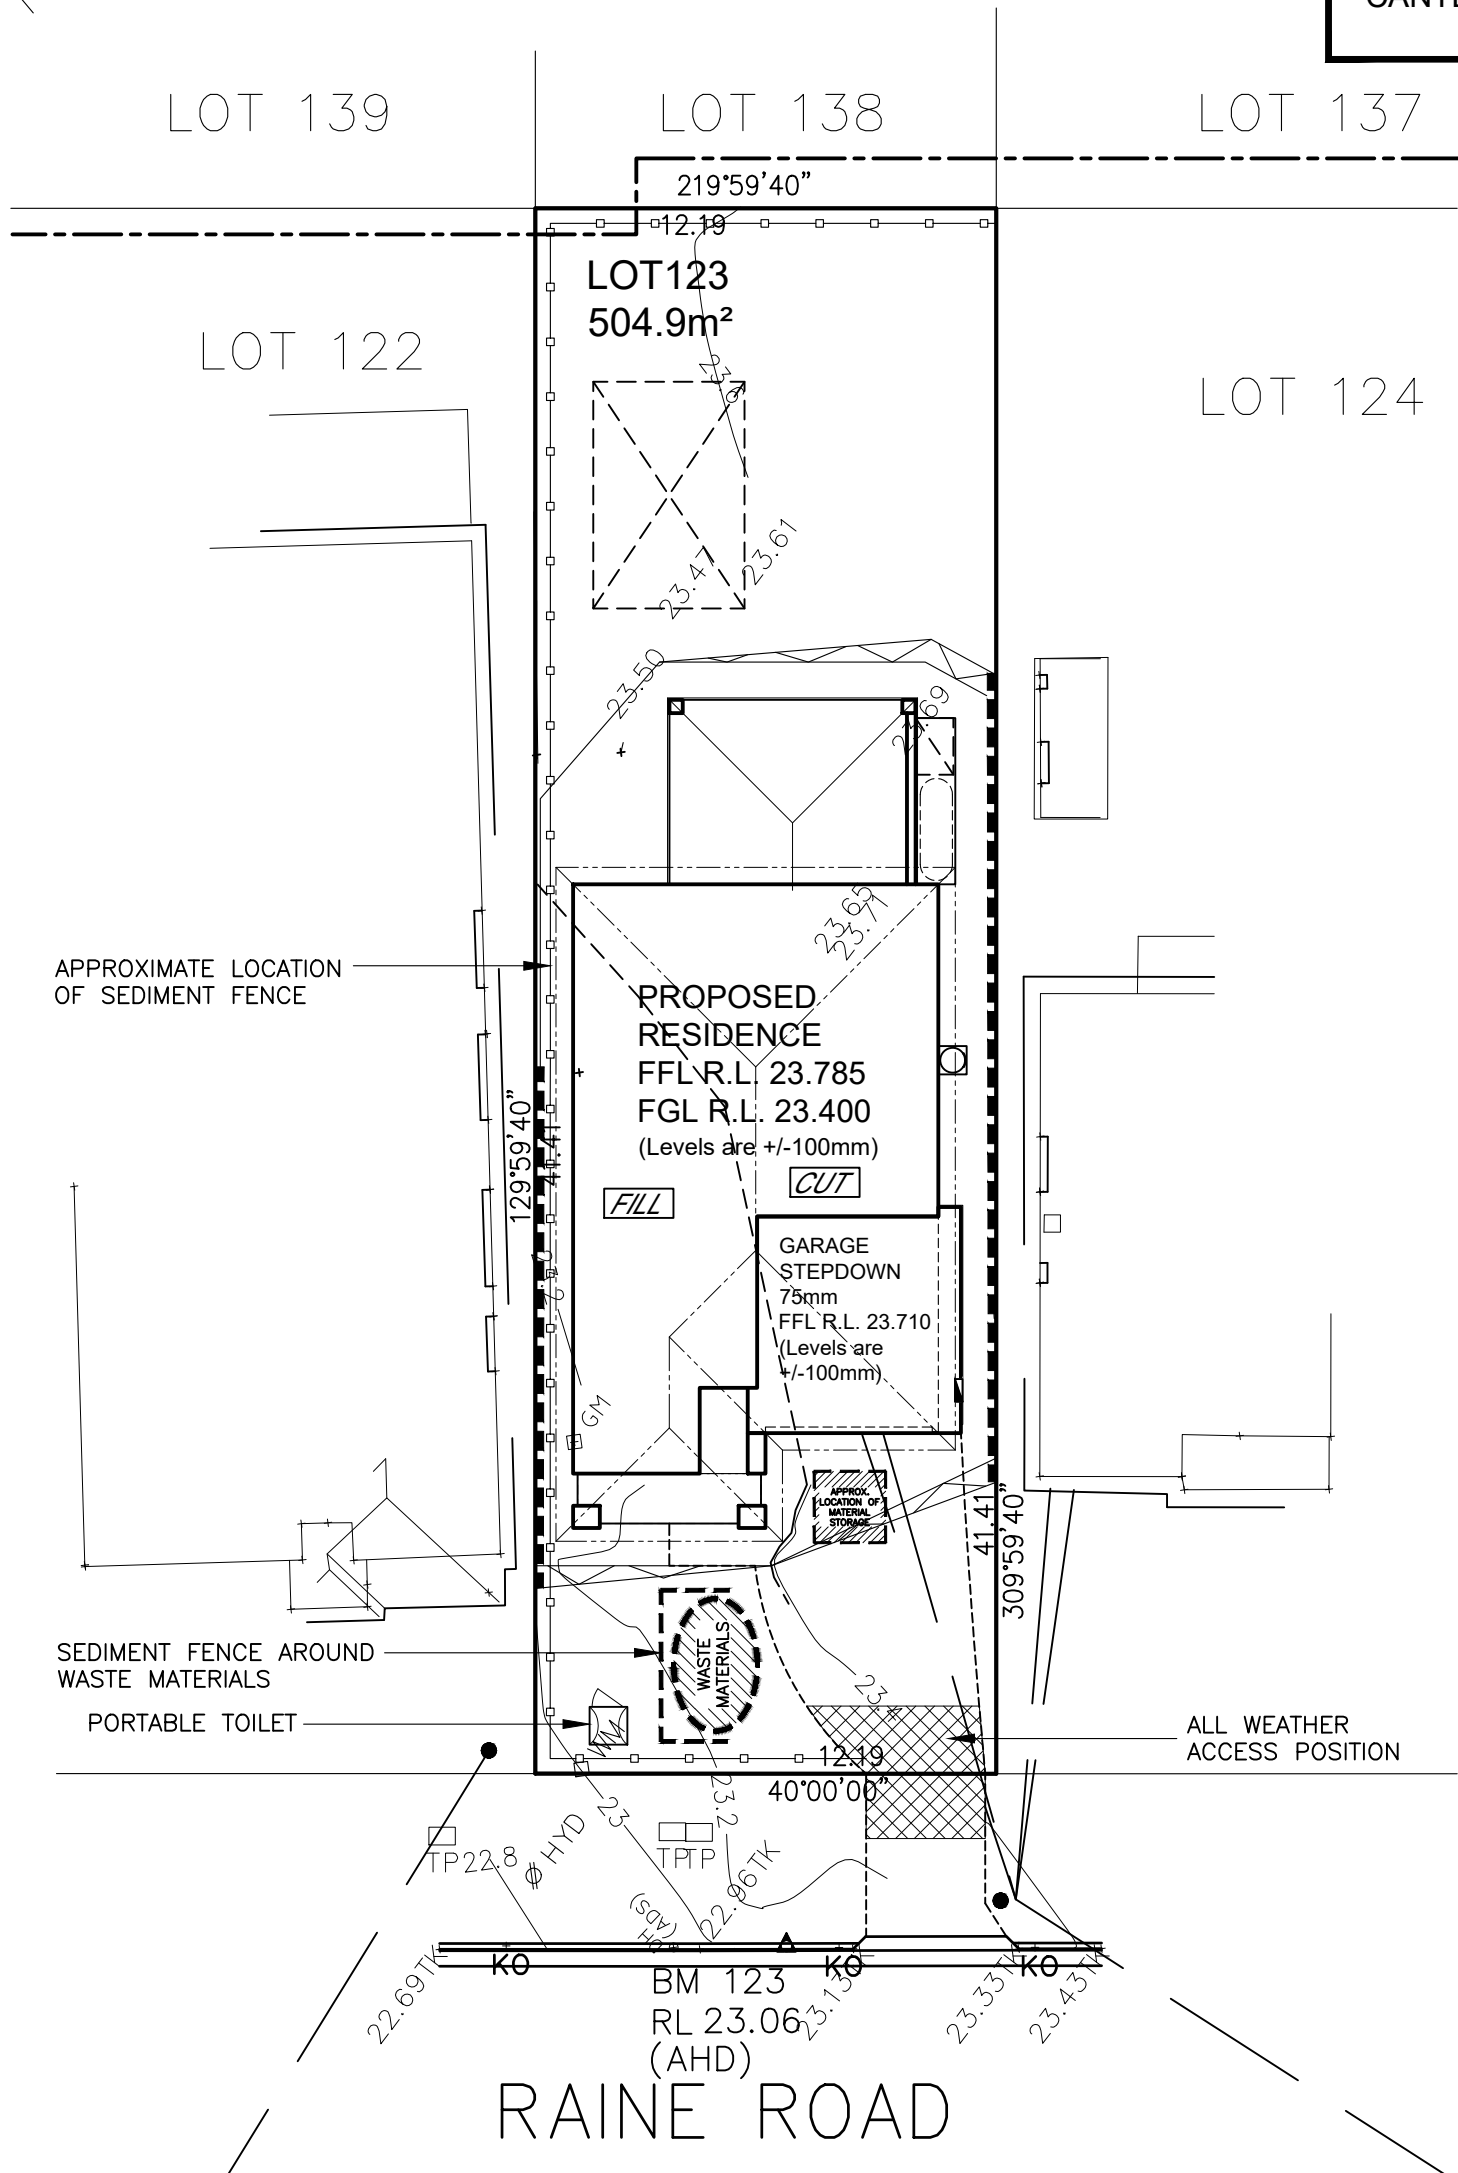

CONSTRUCTION MANAGEMENT PLAN
EROSION AND SEDIMENT CONTROL PLAN

CLIENT'S SIGNATURE: _____ DATE: _____

ClarendonHomes

BL No. 2298C
ABN 18 003 892 706
Clarendon Homes (NSW) P/L
21 Solent Circuit, Baulkham Hills NSW 2153
T: (02) 8851 5300

© ALL RIGHTS RESERVED
This plan is the property of
CLARENDON HOMES (NSW) P/L
Any copying or altering
of the drawing shall not be
undertaken without written
permission from
CLARENDON HOMES (NSW) P/L
ALL DIMENSIONS TO STRUCTURAL
ELEMENTS. DIMENSIONS TO BE READ IN
PREFERENCE TO SCALING.

PRODUCT:
Stamford 34
Elouera
R/H Garage

LUXE

CLIENT:
Mrs LOBO
Mr LOBO
SITE ADDRESS:
Lot 123 No. 23
Raine Road
PADSTOW 2211

DA DRAWINGS

DRAWN: MTK	DATE: 04.03.26	Rev: F
RATIO @ A3: 1:200	CHECKED: AL.	
SHEET: 2.1	JOB No: 29918279	NSW