


- (A) - EASEMENT FOR WATER SUPPLY 5.0 WIDE (DP826013)
- (B) - EASEMENT FOR POWER TRANSMISSION LINE 10 WIDE (DP826013)
- (C) - RIGHT OF CARRIAGEWAY 20 WIDE CREATED BY DP587583 (SEE Q14618)
- (E) - RIGHT OF CARRIAGEWAY 10.06 WIDE CREATED BY G.289577 (DP392476)
- (I) - EASEMENT FOR PIPELINE 5 WIDE (DP640866) CREATED BY E119186
- (J) - RIGHT OF CARRIAGEWAY 10.06 WIDE CREATED BY DP587583 (SEE Q14618)
- (K) - EASEMENT FOR OVERHEAD POWER LINE(S) 20 WIDE (DP1098364)

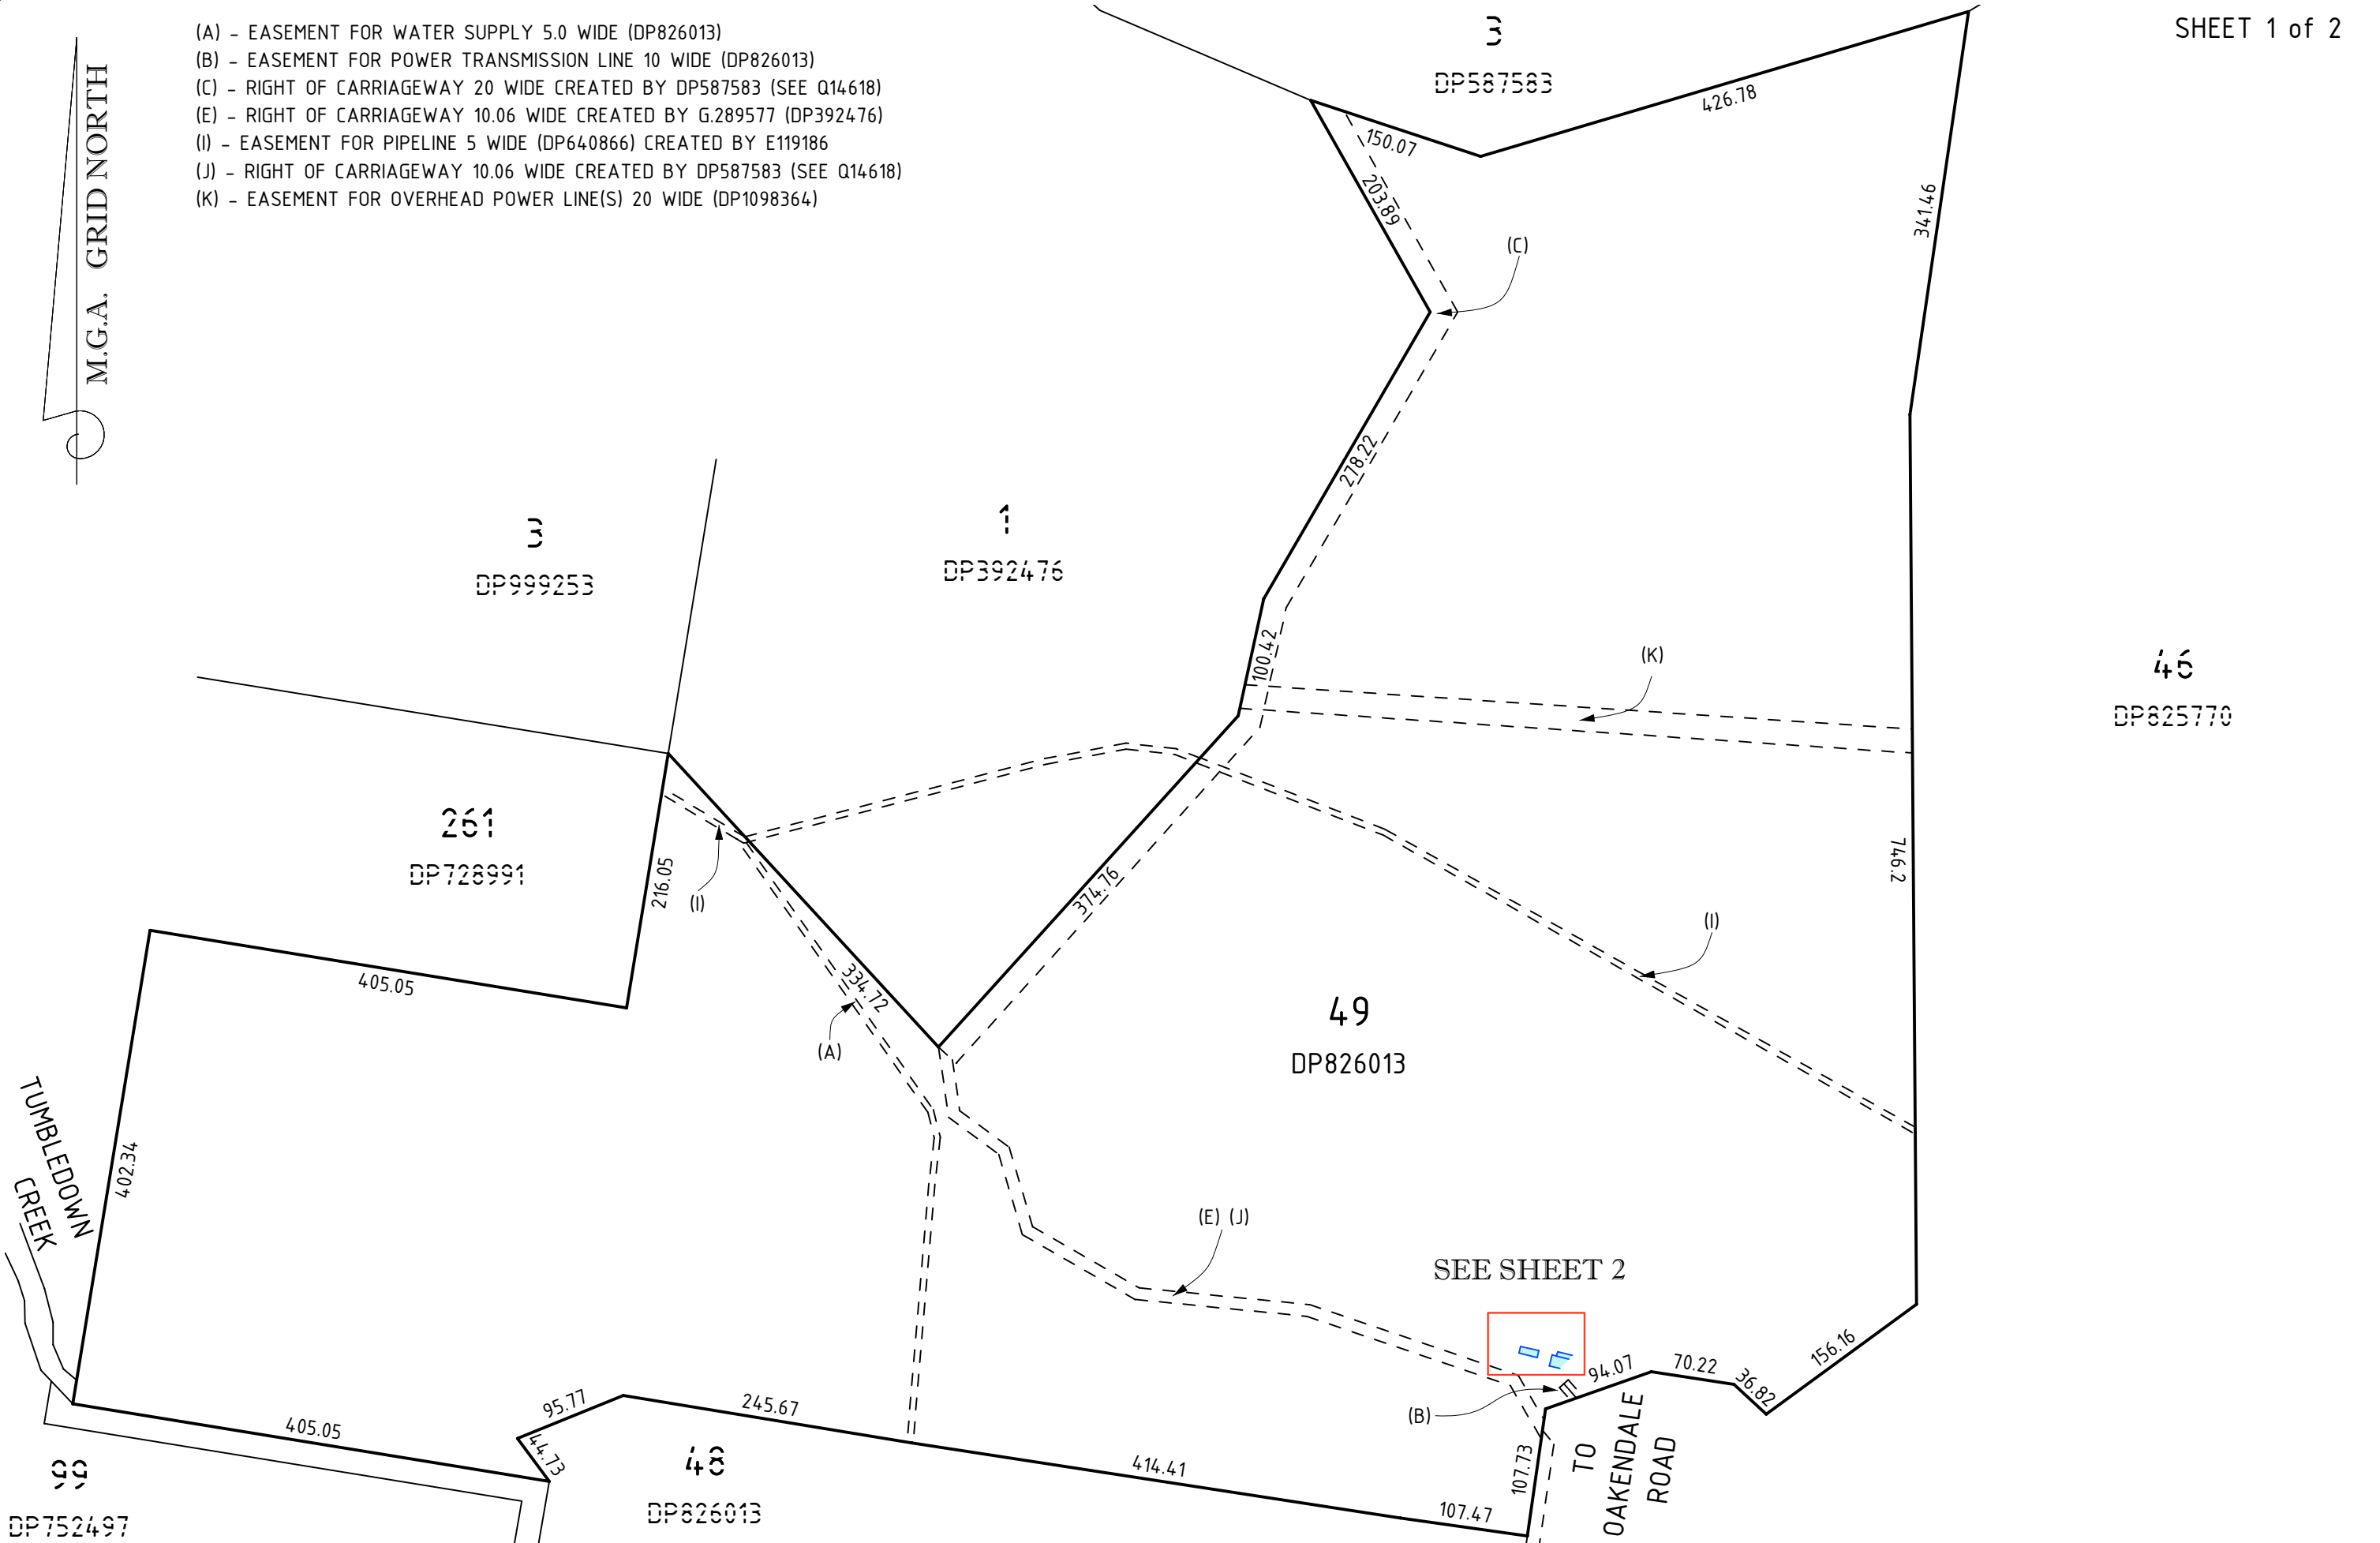

M.G.A. GRID NORTH

