


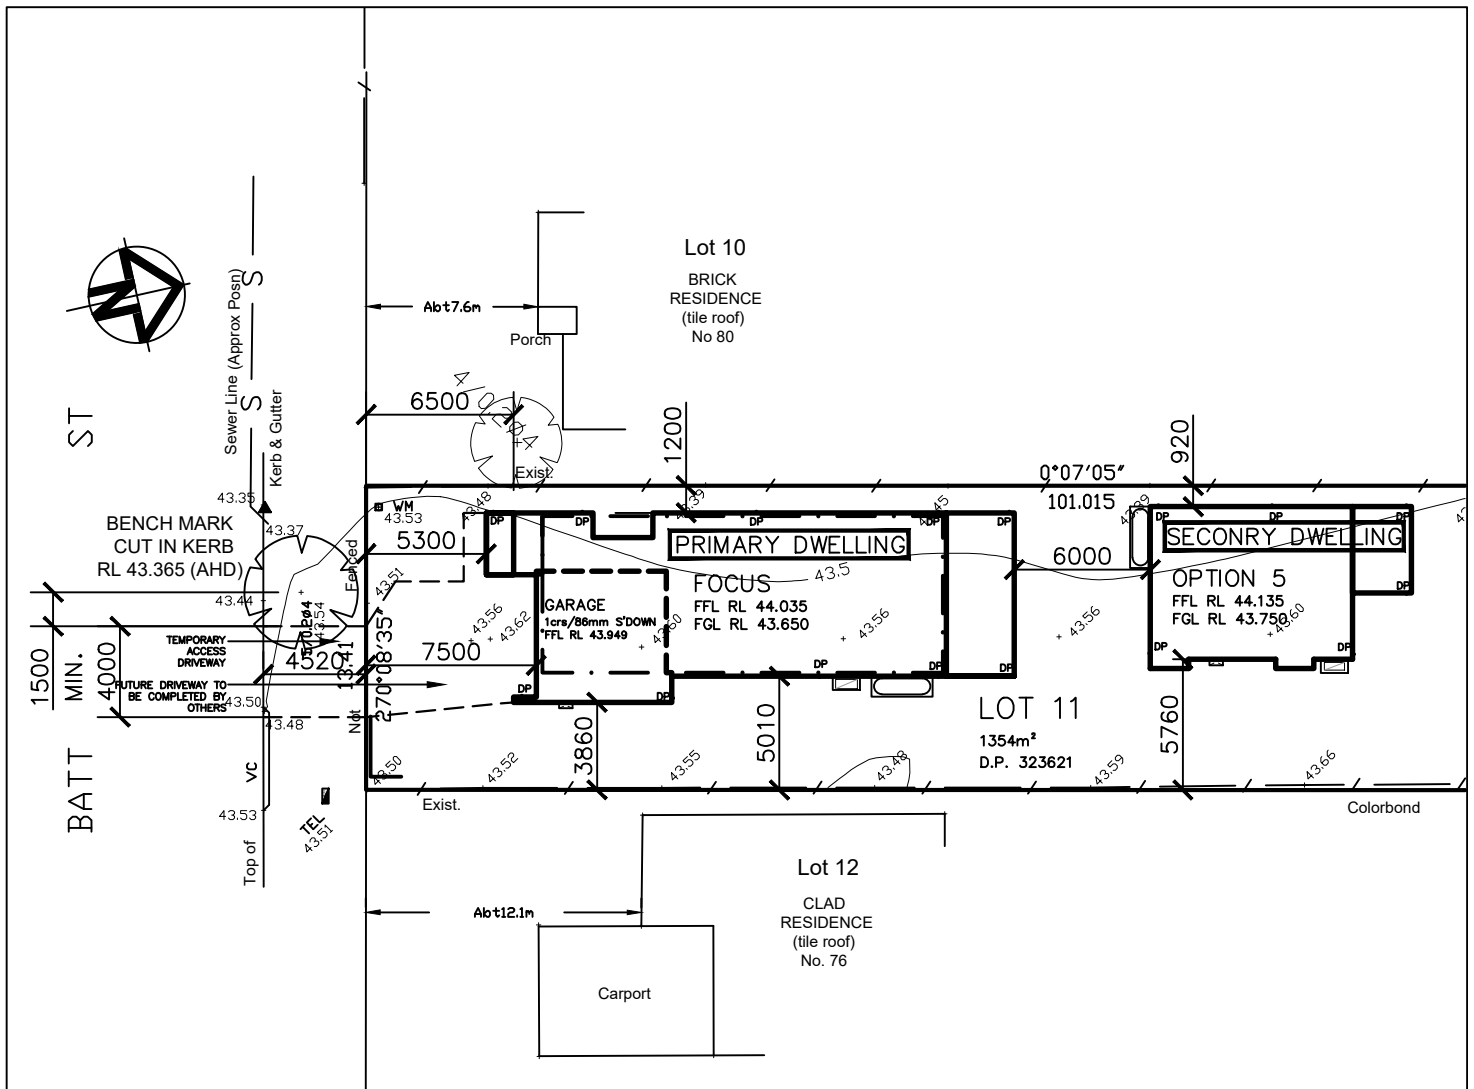

ALLWORTH CONSTRUCTIONS PTY LTD

20 PARKES STREET PARRAMATTA 2150 1300 769 988 LIC No 34459

A.B.N. 78 002 565 353

DRIVEWAY PLAN
NOT TO SCALE

AT: LOT 11(No.78) BATT STREET, SEFTON

FOR: MR A. KARDIASMENOS

Date: 23.06.2026

JOB No: 15630

FOCUS
+GRANNY FLAT
CLASSIC RH