


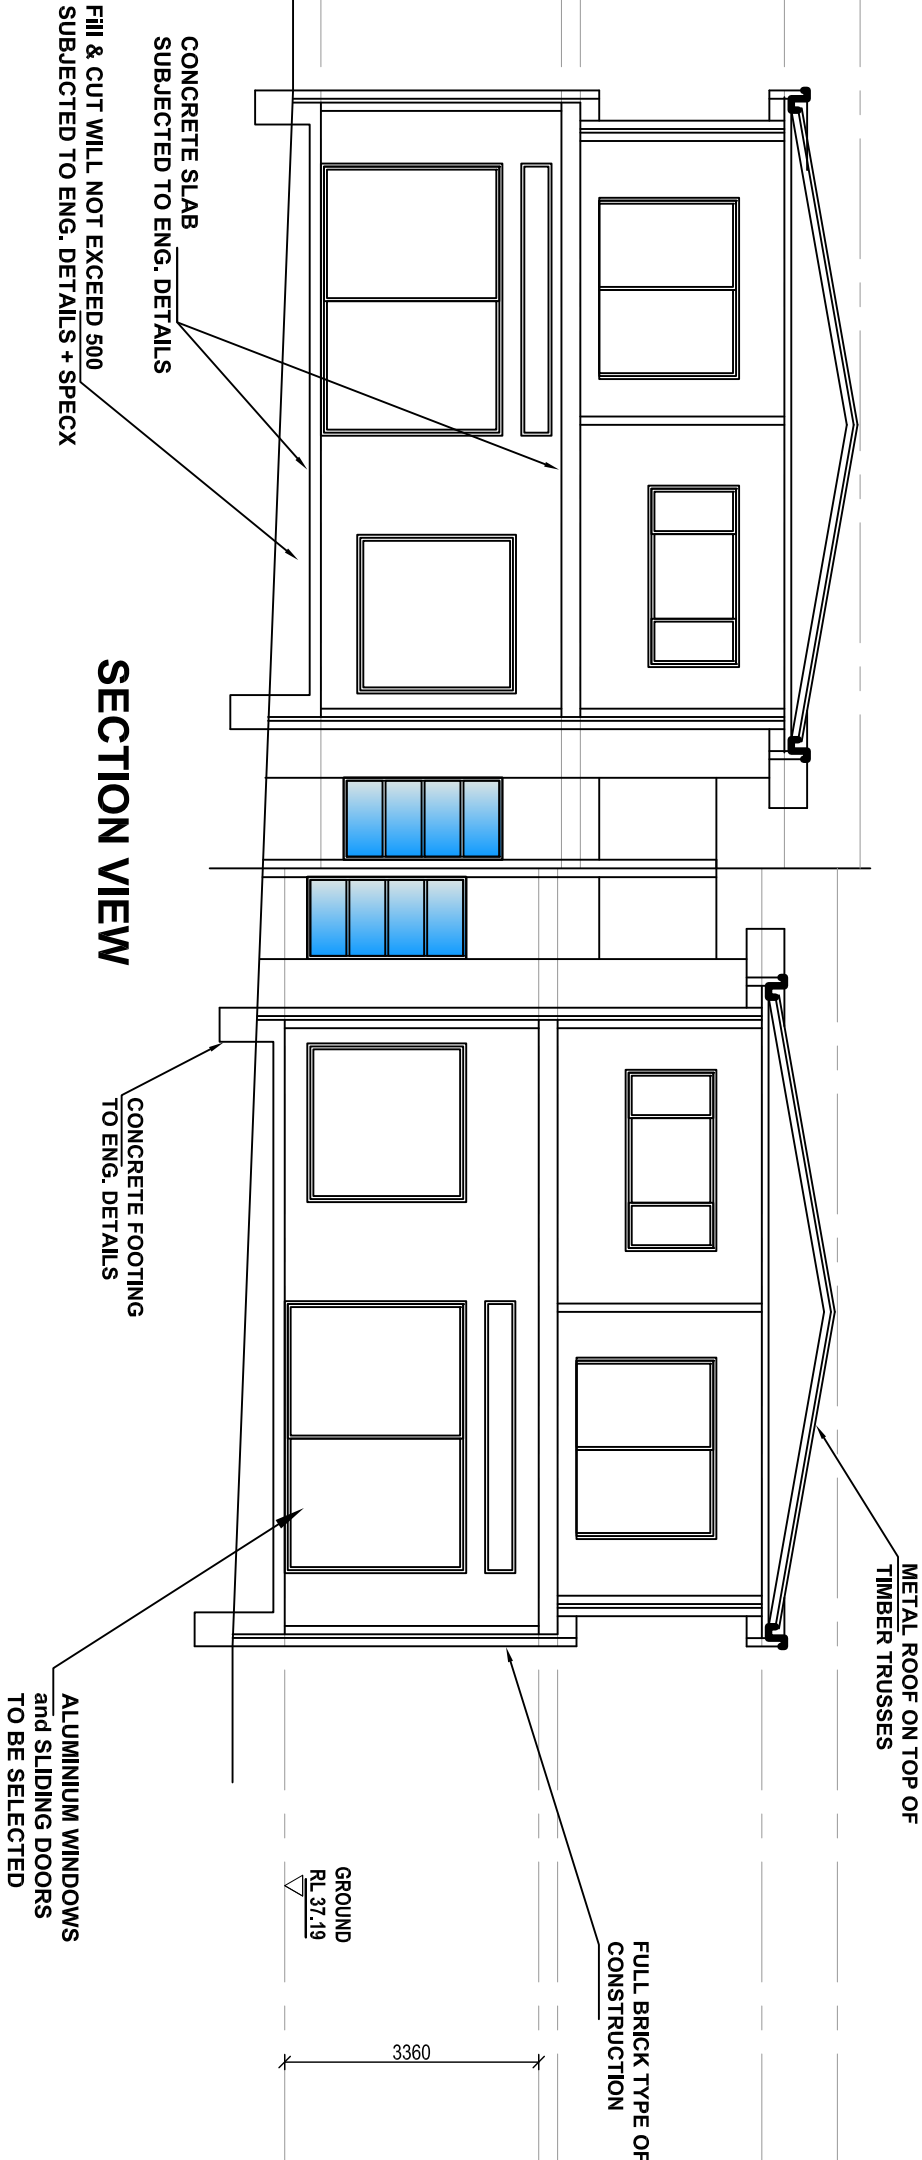

Plan No	Date	Issue No	Scale	Sheet No	OWNER: Mr RAFLA ARCH Architectural Design & Drafting Services Ph: 0409 701 575 Email: info@raffaarch.com
269/19	26/09/2019	C	1:100	4C	
C	12/12/2021	SECTION 4.56 APPLICATION			
B	14/08/2020	DA AMENDMENTS			
A	26/09/2019	DA APPLICATION			
Rev.	Date	Description			

PROPOSED NEW DUEL OCCUPANCY DUPLEX + GRANNY	
SITE: 17 STARR AVENUE PADSTOW	
SHEET: SECTION VIEW	
COUNCIL: CANGEROBURY BANKSTOWN CITY COUNCIL	