


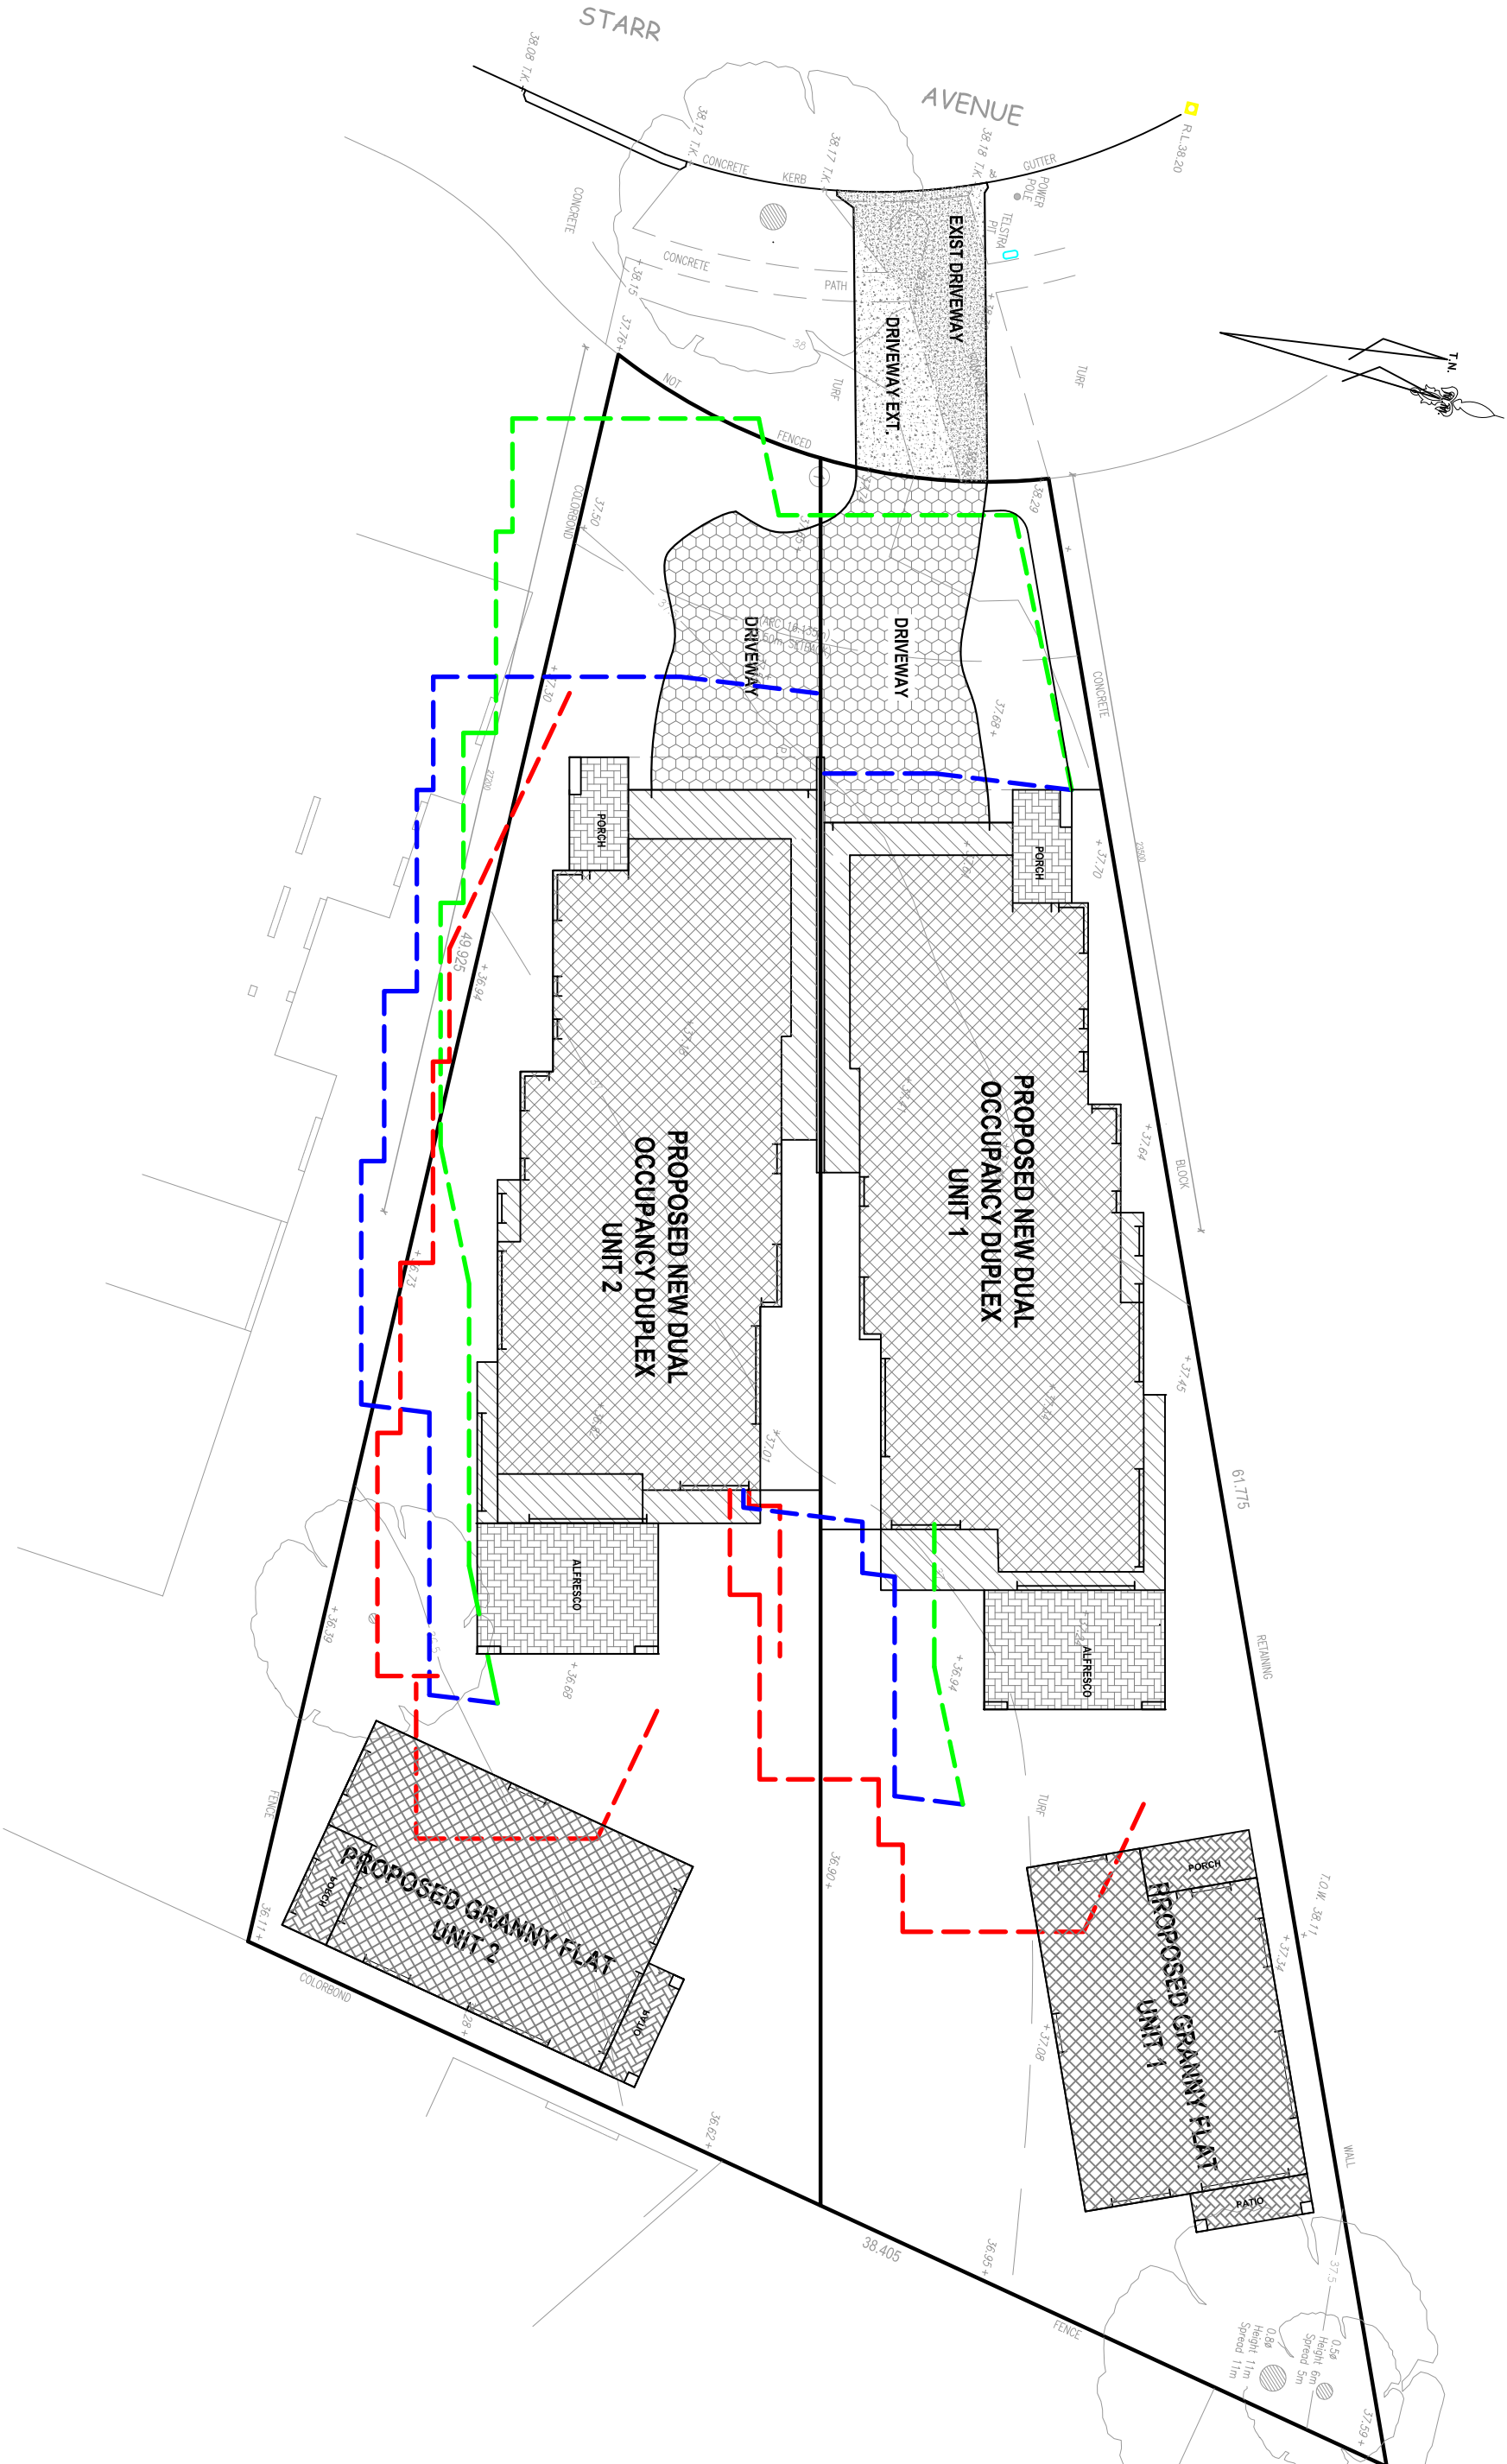

SHADOW DIAGRAM ON MARCH / SEPTEMBER 21

Plan No	Date	Issue No	Scale	Sheet No	OWNER: MR RAFLA ARCH Architectural Design & Drafting Services Ph: 0409 701 575 Email: info@raflaarch.com	PROPOSED NEW DUEL OCCUPANCY DUPLEX + GRANNY
269/19	26/09/2019	C	1:200	5B		SITE: 17 STARR AVENUE PADSTOW
C	12/12/2021	SECTION 4.56 APPLICATION				SHEET: SHADOW DIAGRAM MAR /SEP
B	14/08/2020	DA AMENDMENTS				COUNCIL: CANGEROBURY BANKSTOWN CITY COUNCIL
A	26/09/2019	DA APPLICATION				
Rev.	Date	Description				