



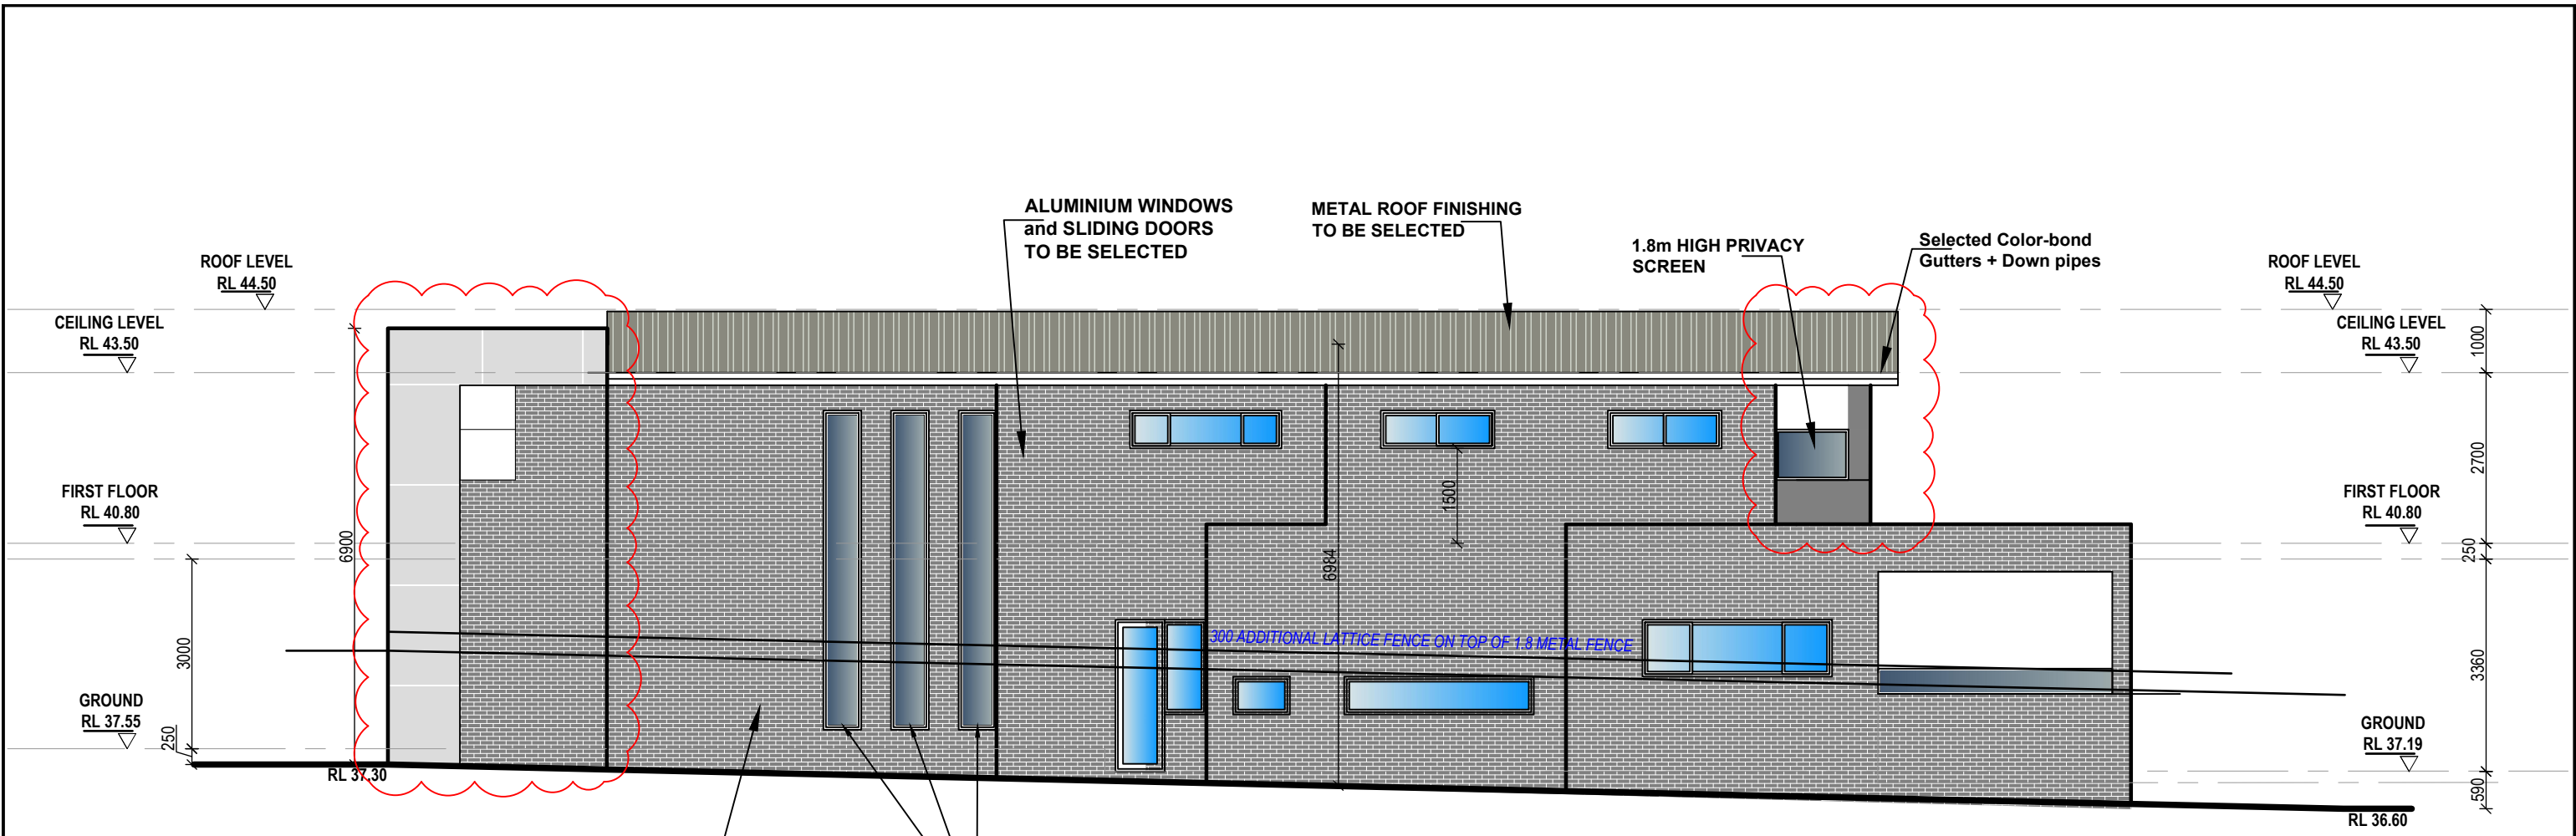

SOUTH VIEW

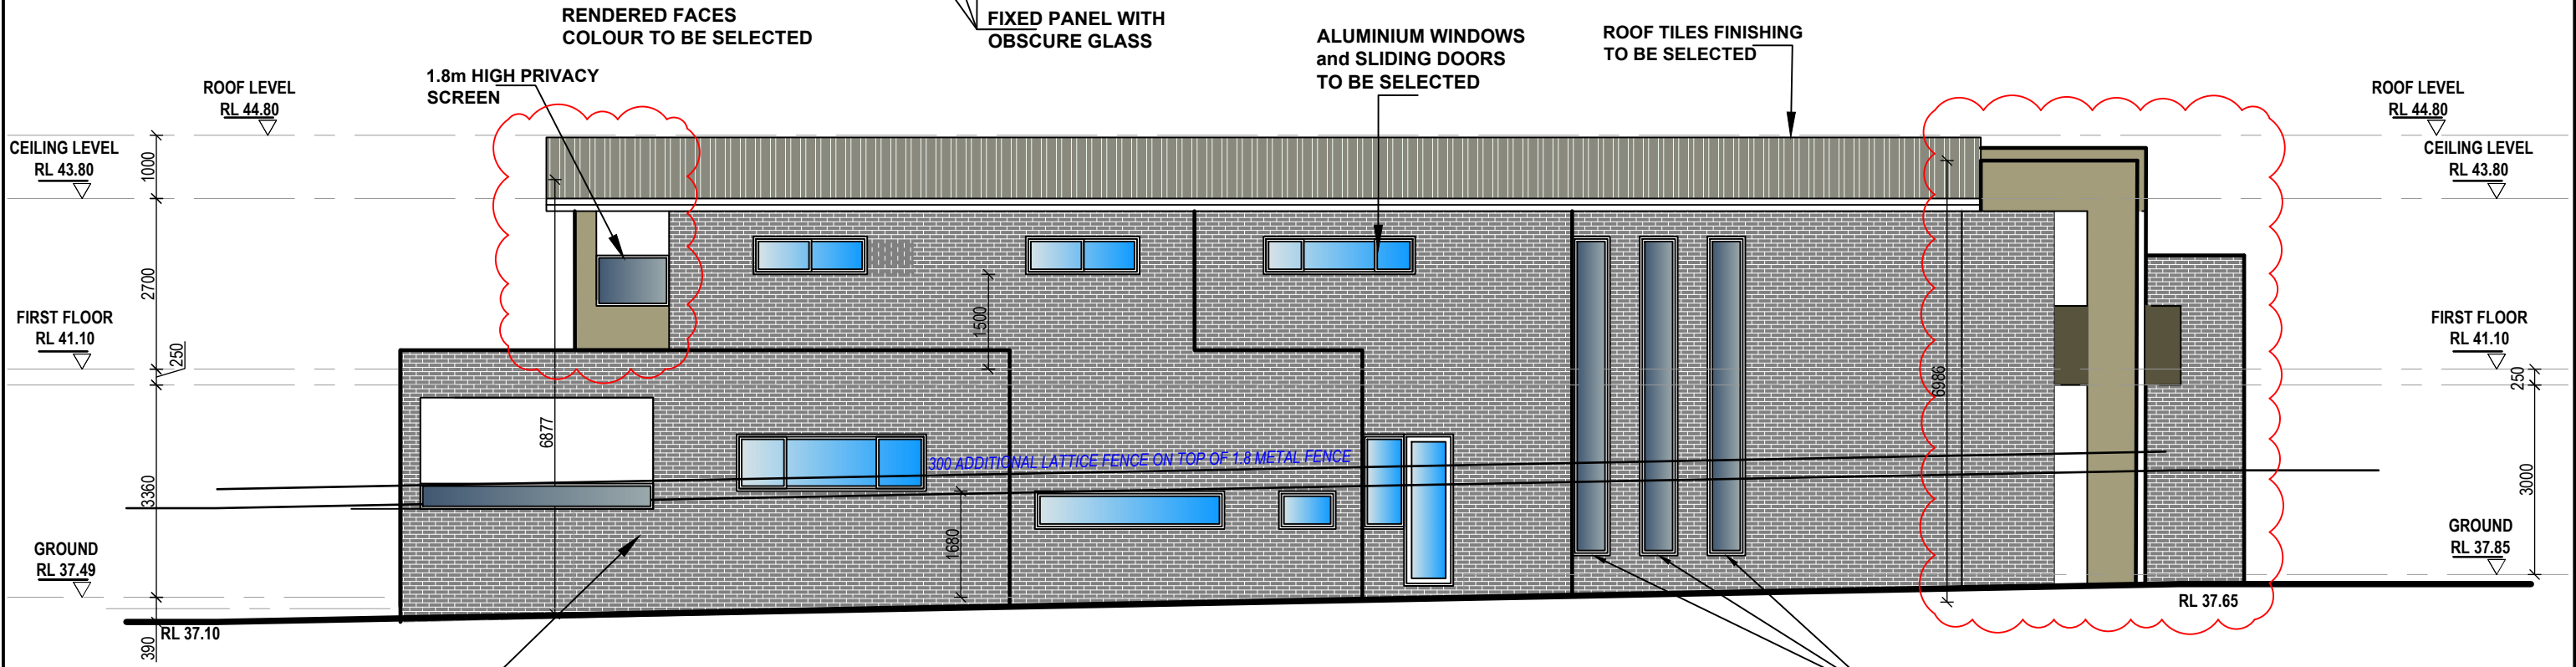

NORTH VIEW

Plan No	Date	Issue No	Scale	Sheet No	OWNER: Mr		PROPOSED NEW DUEL OCCUPANCY DUPLEX + GRANNY
269/19	26/09/2019	C	1:100	4B	RAFLA ARCH <i>Architectural Design & Drafting Services</i> Ph: 0409 701 575 Email:info@raflaarch.com		SITE: 17 STARR AVENUE PADSTOW
C	12/12/2021	SECTION 4.55 APPLICATION					SHEET: SIDES ELEVATION PLAN
B	14/08/2020	DA AMENDMENTS					COUNCIL: CANGERBURY BANKSTOWN CITY COUNCIL
A	26/09/2019	DA APPLICATION					
Rev.	Date	Description					