


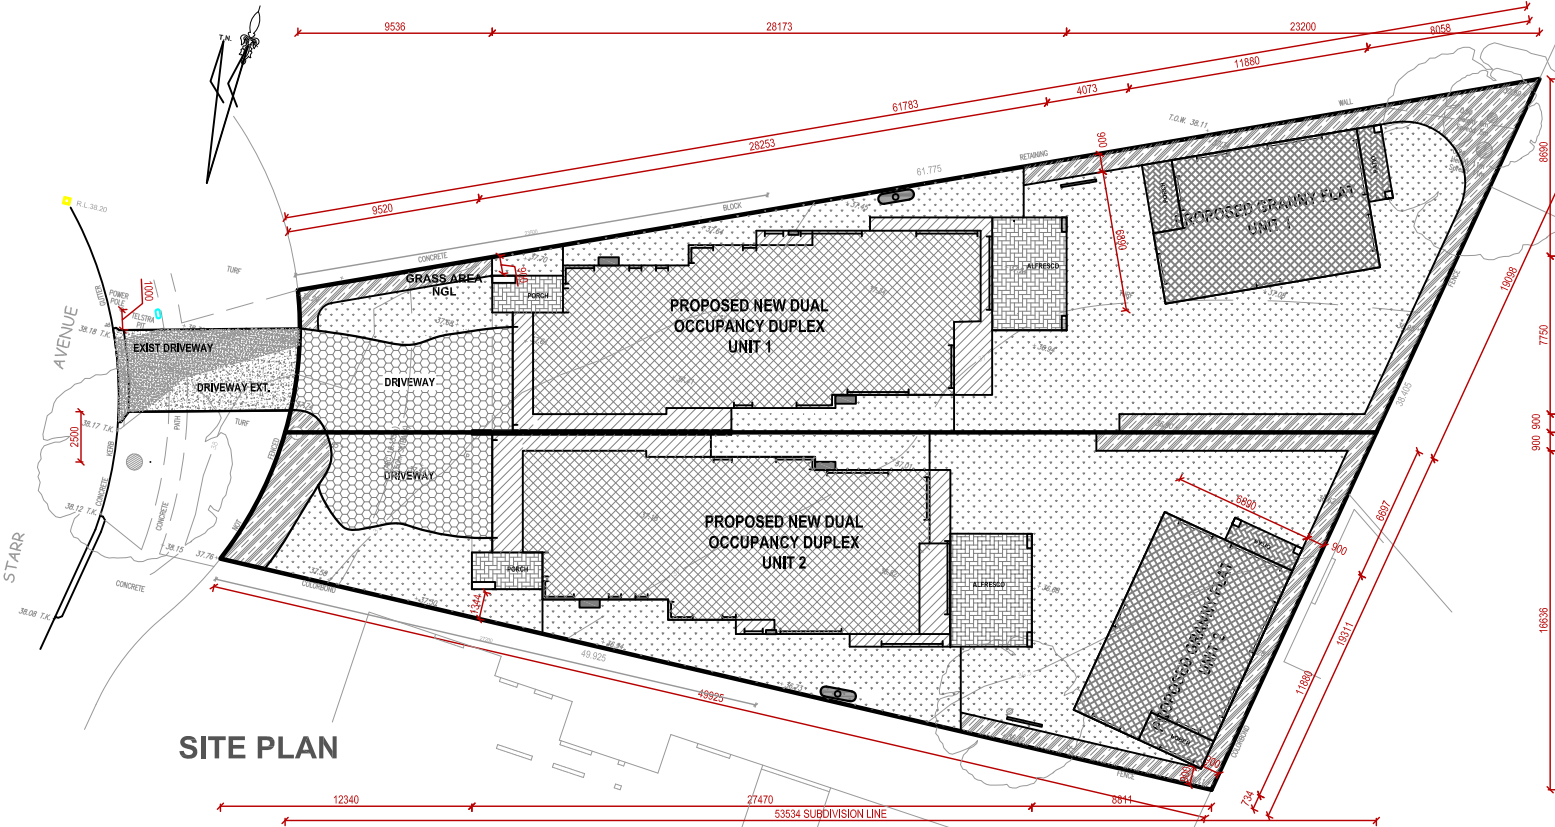

NORTH VIEW

OWNER: Mr

RAFLA ARCH
Architctural Design
& Drafting Services

Ph: 0409 701 5755
Email: info@raflaarch.com