



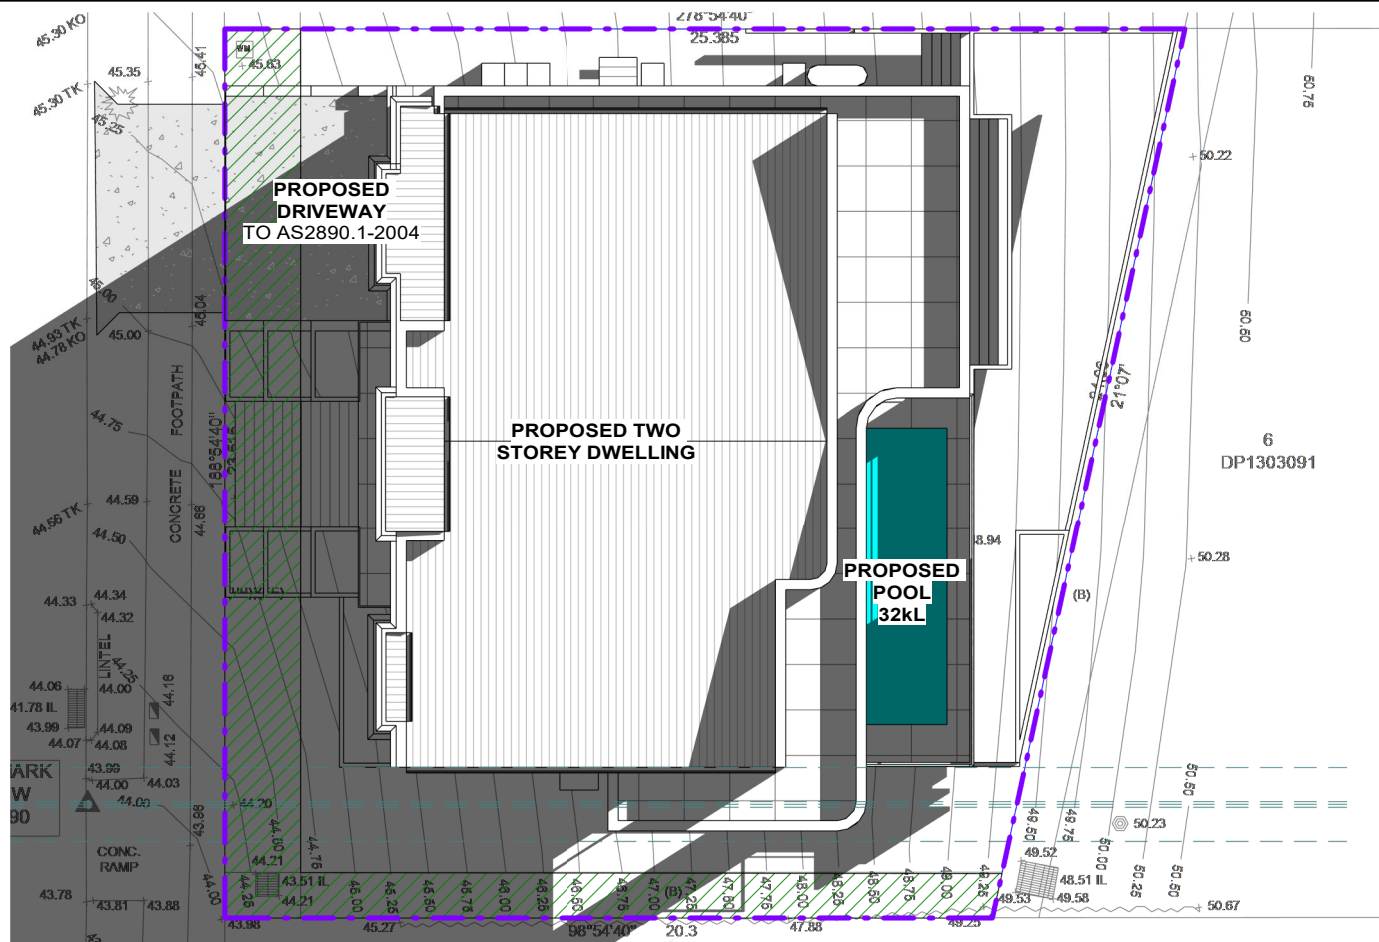


SHADOW DIAGRAM - 21ST JUN 9AM

1
1 : 200

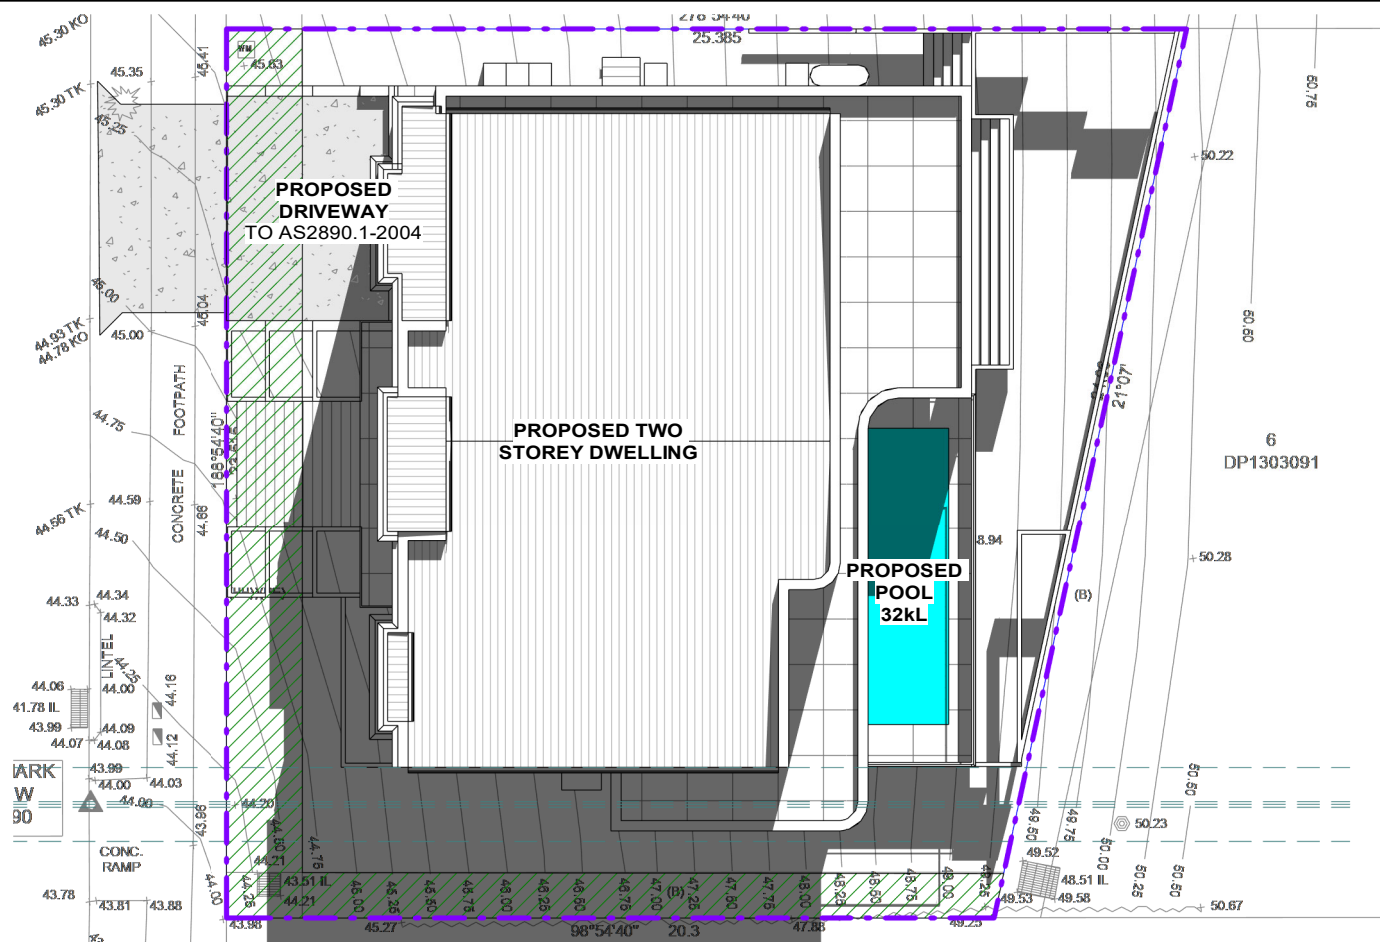

SHADOW DIAGRAM - 21ST JUN 12PM

2
1 : 200

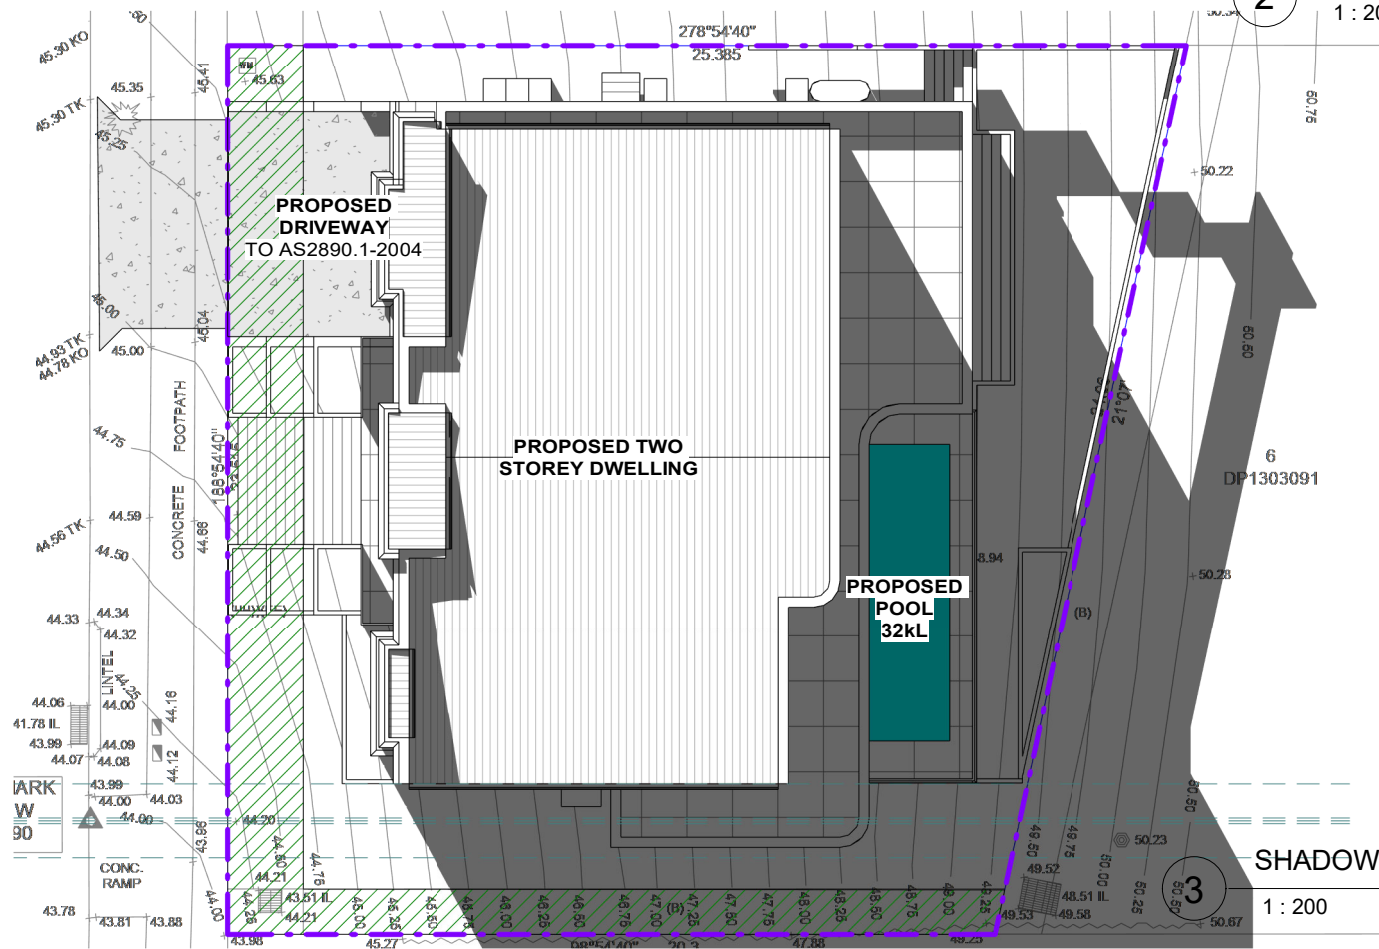

SHADOW DIAGRAM - 21ST JUN 3PM

3
1 : 200

REV	DATE	DESCRIPTION	BY
A	07.03.2026	ISSUED FOR DA	DK

COPYRIGHT
All rights reserved.
These drawings, plans and specifications and the copyright are the property of Nemco Design and must not be used, reproduced or copied wholly or in part without the written permission of Nemco Design.

NEMCO DESIGN
PTY LTD
STRUCTURAL ENGINEERING
& ARCHITECTURAL DESIGN


ADDRESS:
SUITE 4, LEVEL 1,
402-410 CHAPEL RD, BANKSTOWN,
NSW 2200
P: 9709 5555 M: 9422 606 228
E: abraham@nemcodesign.com.au

PROPOSED TWO STOREY DWELLING
6 JONES AVE, POTTS HILL
LOT 1, DP 1303091


SHADOW DIAGRAM - 21ST JUN

JOB NUMBER: 26157	DWG NUMBER: A14.01	ORIGINAL SIZE: A3
DESIGNED BY: A.N.	DATE: 21.04.2026	
DRAWN BY: A.N.	SCALE: AS SHOWN	




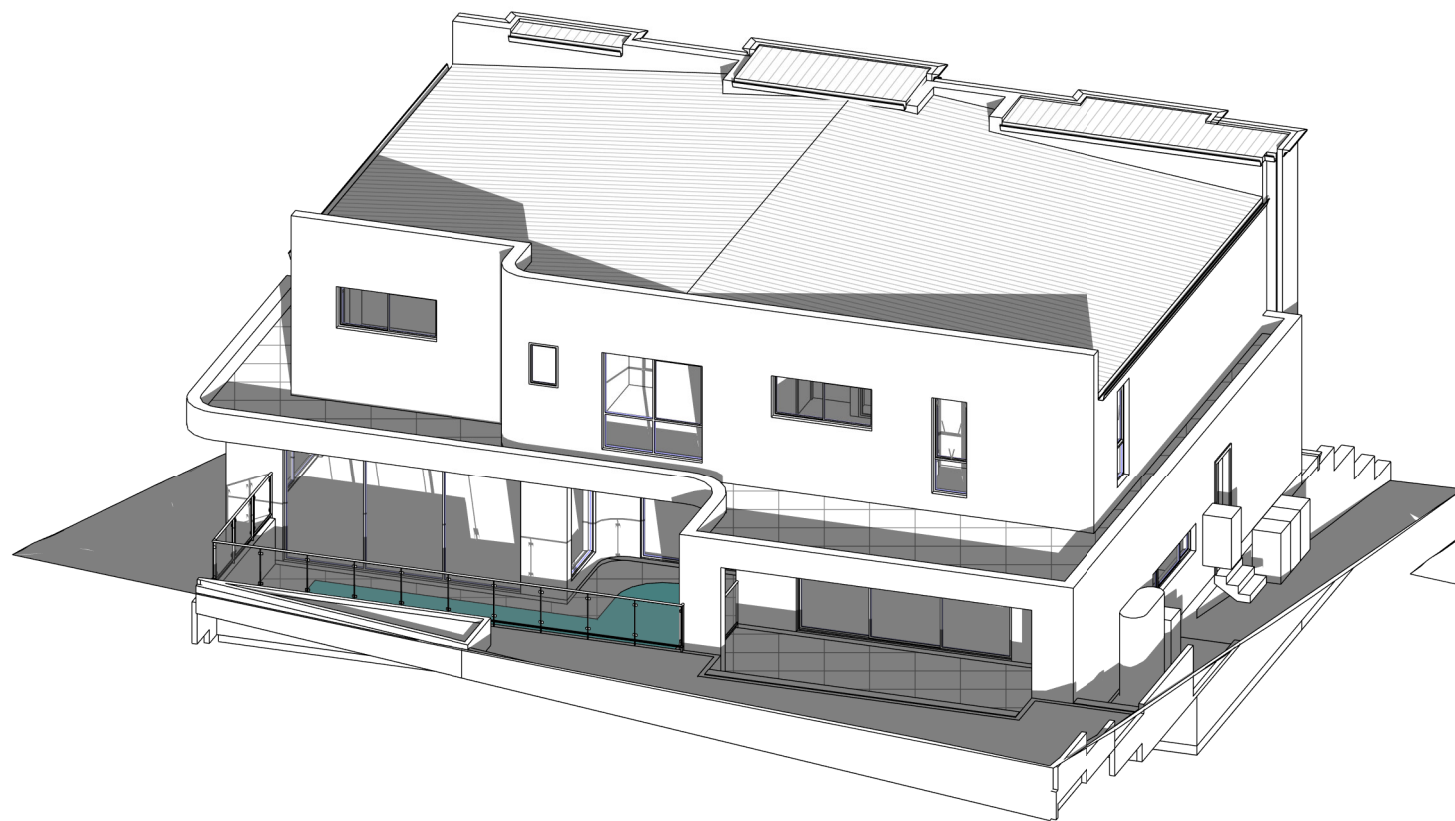


1 3 HOURS OF SUNLIGHT TO LIVING - 21ST JUN 9AM

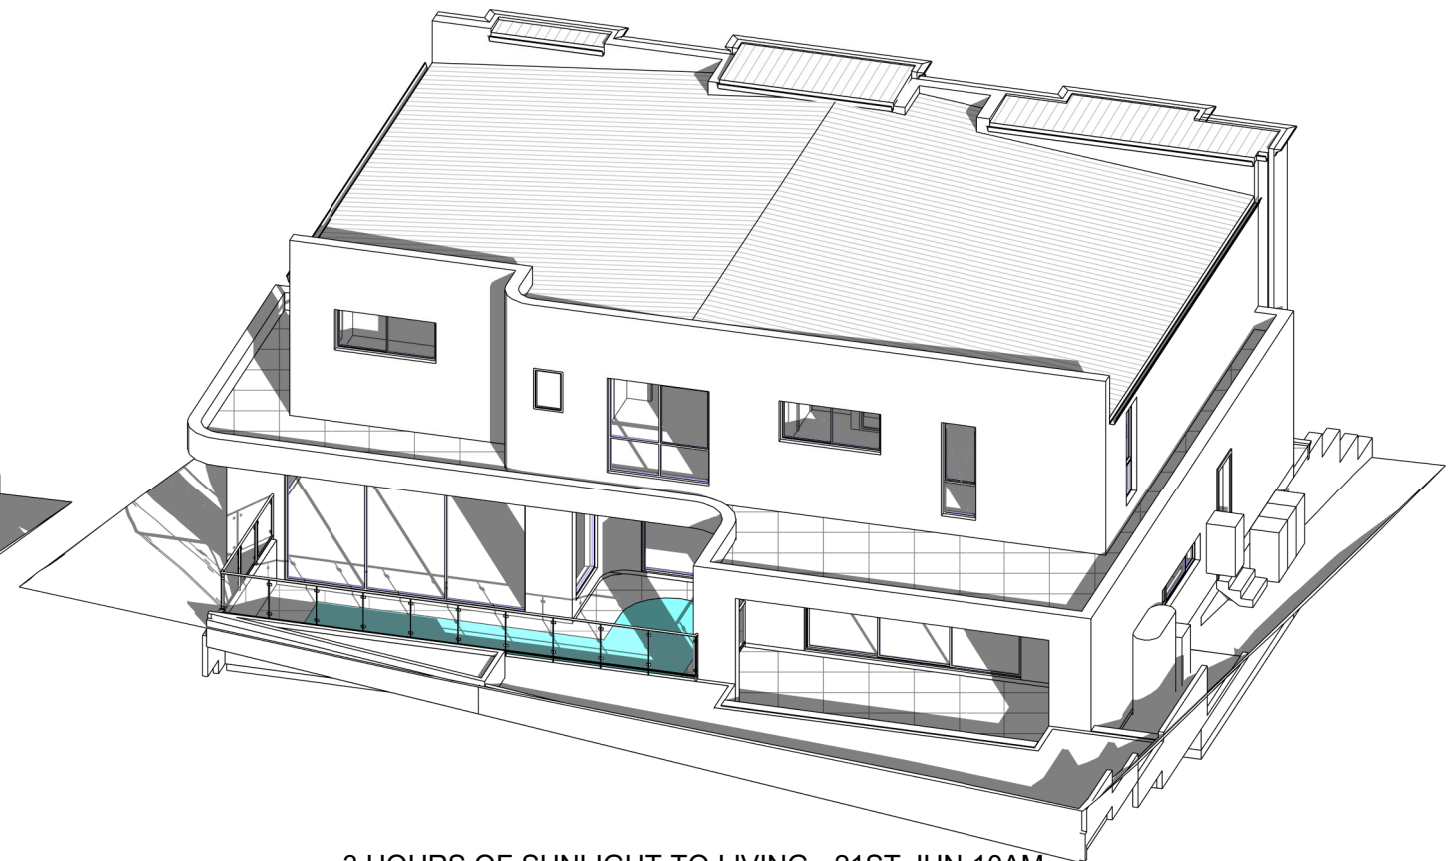

2 3 HOURS OF SUNLIGHT TO LIVING - 21ST JUN 10AM

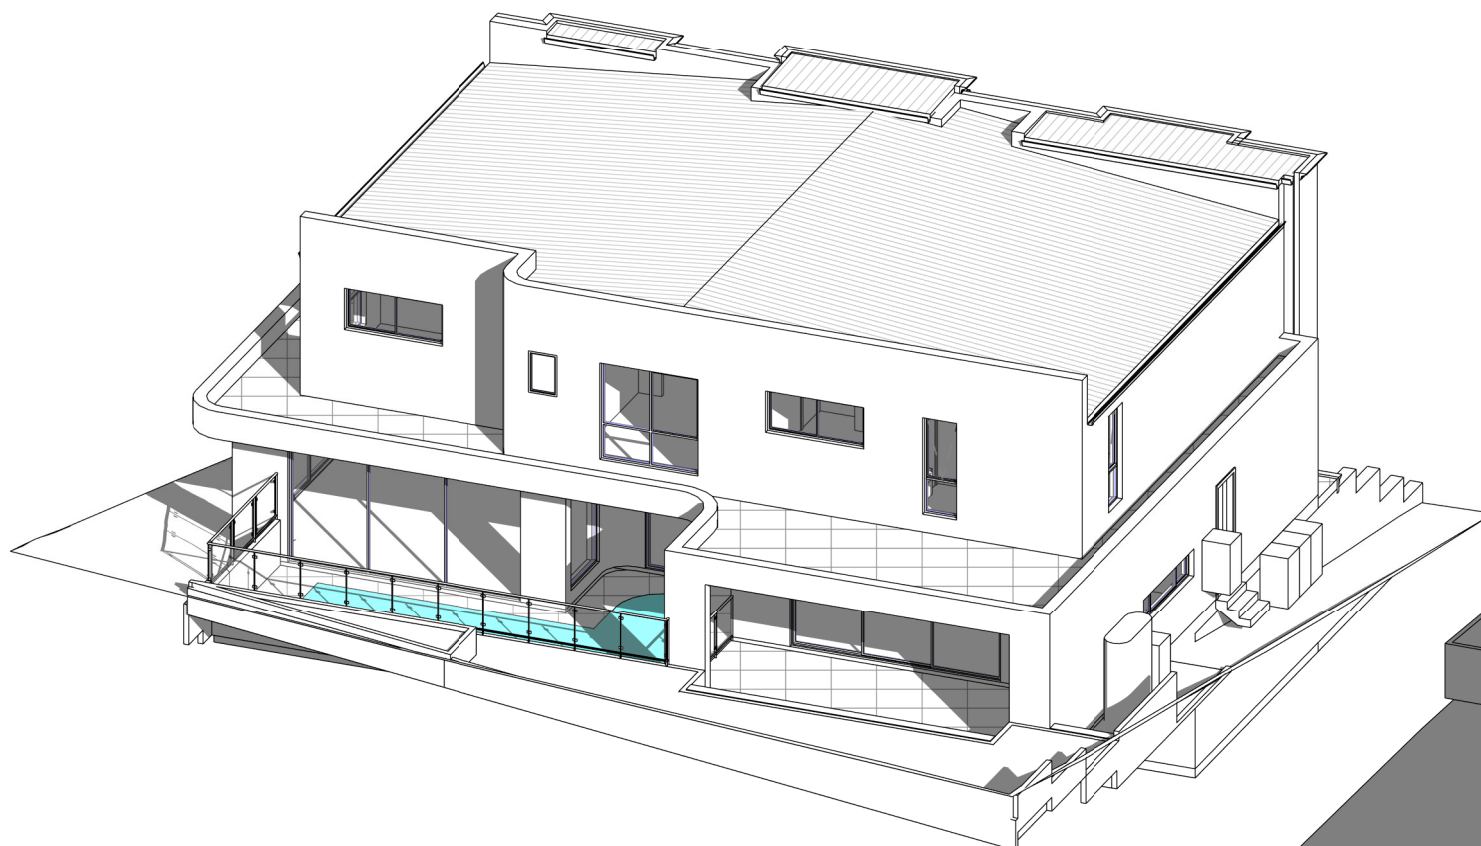

3 3 HOURS OF SUNLIGHT TO LIVING - 21ST JUN 11AM

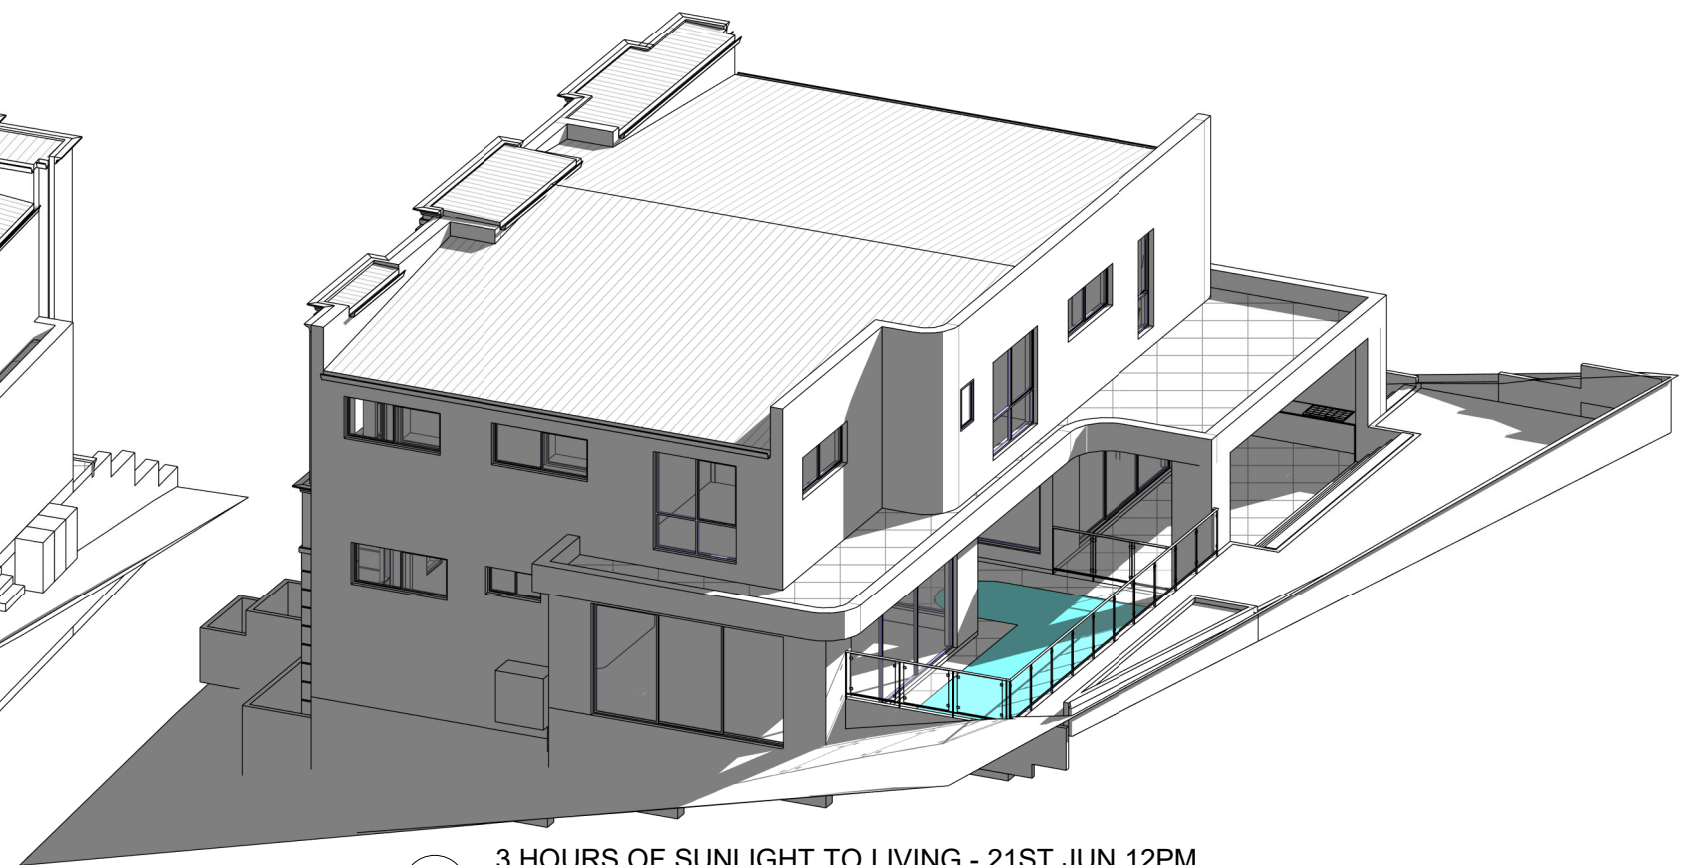

4 3 HOURS OF SUNLIGHT TO LIVING - 21ST JUN 12PM

REV	DATE	DESCRIPTION	BY
A	07.03.2026	ISSUED FOR DA	DK

COPYRIGHT
All rights reserved.
These drawings, plans and specifications
and the copyright are the property of
Nemco Design and must not be used,
reproduced or copied wholly or in part
without the written permission of Nemco
Design.


NEMCO DESIGN
PTY LTD
STRUCTURAL ENGINEERING
& ARCHITECTURAL DESIGN

ADDRESS:
SUITE 4, LEVEL 1,
402-410 CHAPEL RD, BANKSTOWN,
NSW 2200
P: 9709 5555 M: 0422 606 228
E: abraham@nemcodesign.com.au


PROPOSED TWO STOREY DWELLING
6 JONES AVE, POTTS HILL
LOT 1, DP 1303091
3 HOURS OF SUNLIGHT TO LIVING - 21ST JUN

JOB NUMBER: 26157	DWG NUMBER: A14.02	ORIGINAL SIZE: A3
DESIGNED BY: A.N.	DATE: 21.04.2026	
DRAWN BY: A.N.	SCALE: AS SHOWN	

10/07/2026 2:28:12 PM

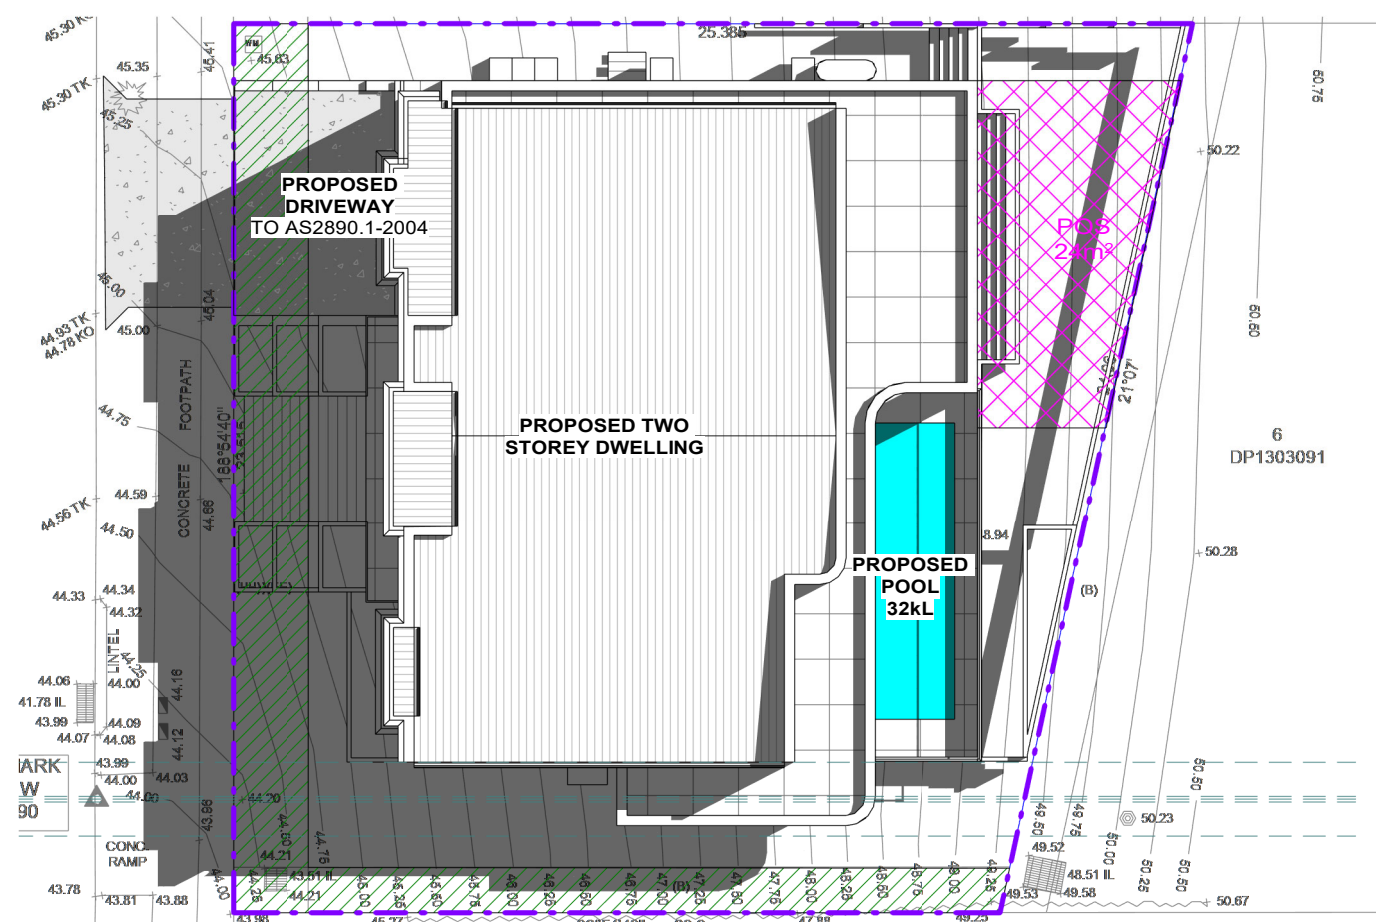

3 HOURS OF SUNLIGHT TO 50% POS - 20TH MARCH QUINOX 10AM

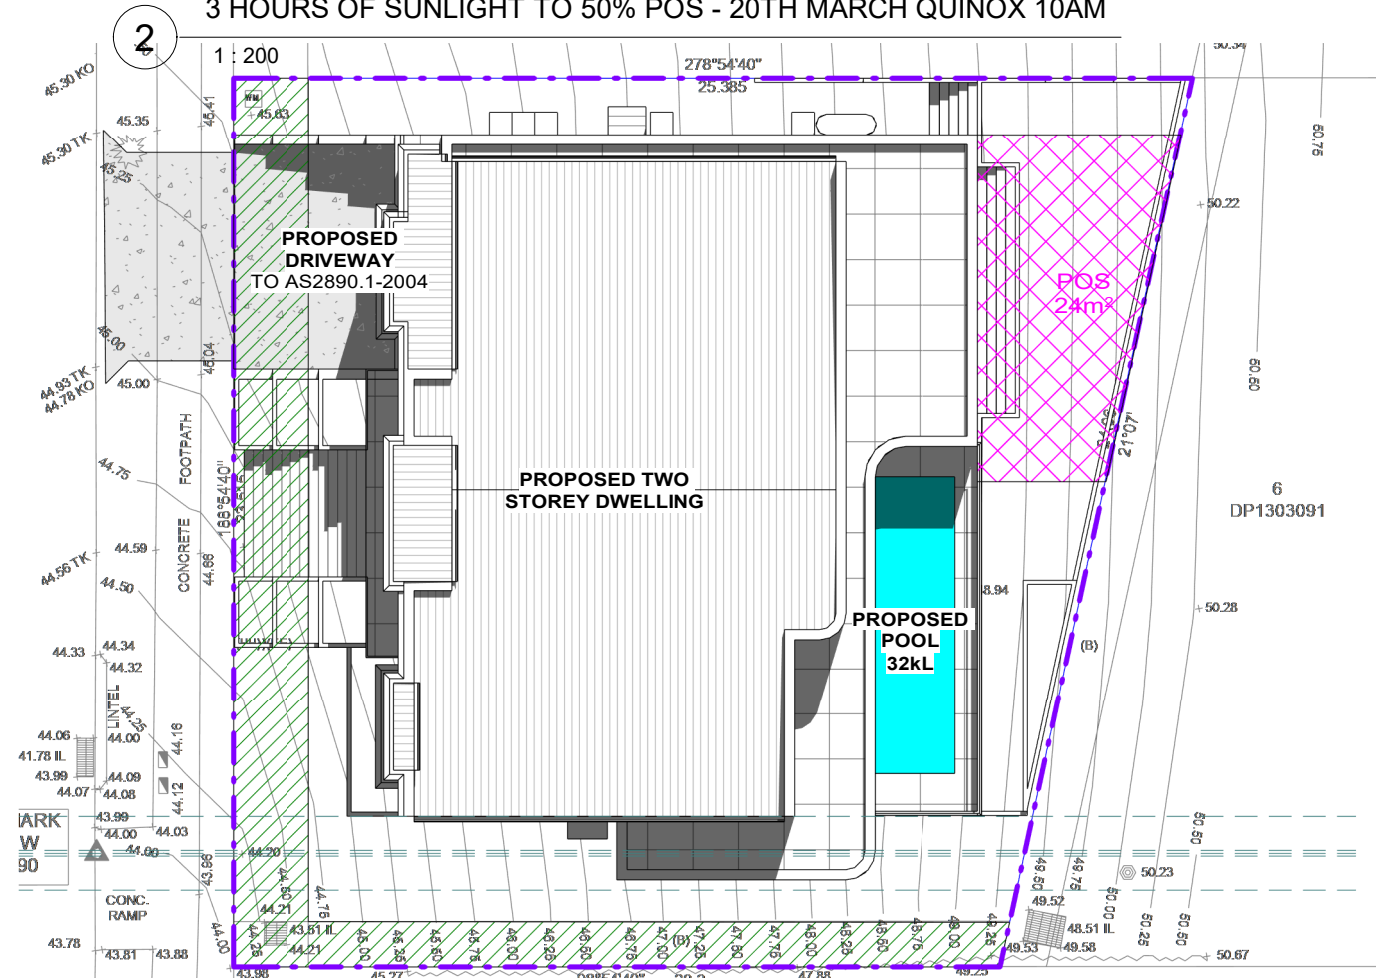

3 HOURS OF SUNLIGHT TO 50% POS - 20TH MARCH QUINOX 12PM

4

1 : 200

1:200



NEMCO DESIGN
PTY LTD

ADDRESS:
SUITE 4, LEVEL 1,
402-410 CHAPEL RD, BANKSTOWN
NSW 2200
P: 9709 5556 M: 0422 606 228
E: abraham@nemcodesign.com.au

**STRUCTURAL ENGINEERING
& ARCHITECTURAL DESIGN**

JOB NUMBER: 26157	DWG NUMBER: A14.03
DESIGNED BY: A.N.	DATE: 21.04.2026
DRAWN BY: A.N.	SCALE: AS SHOWN

