


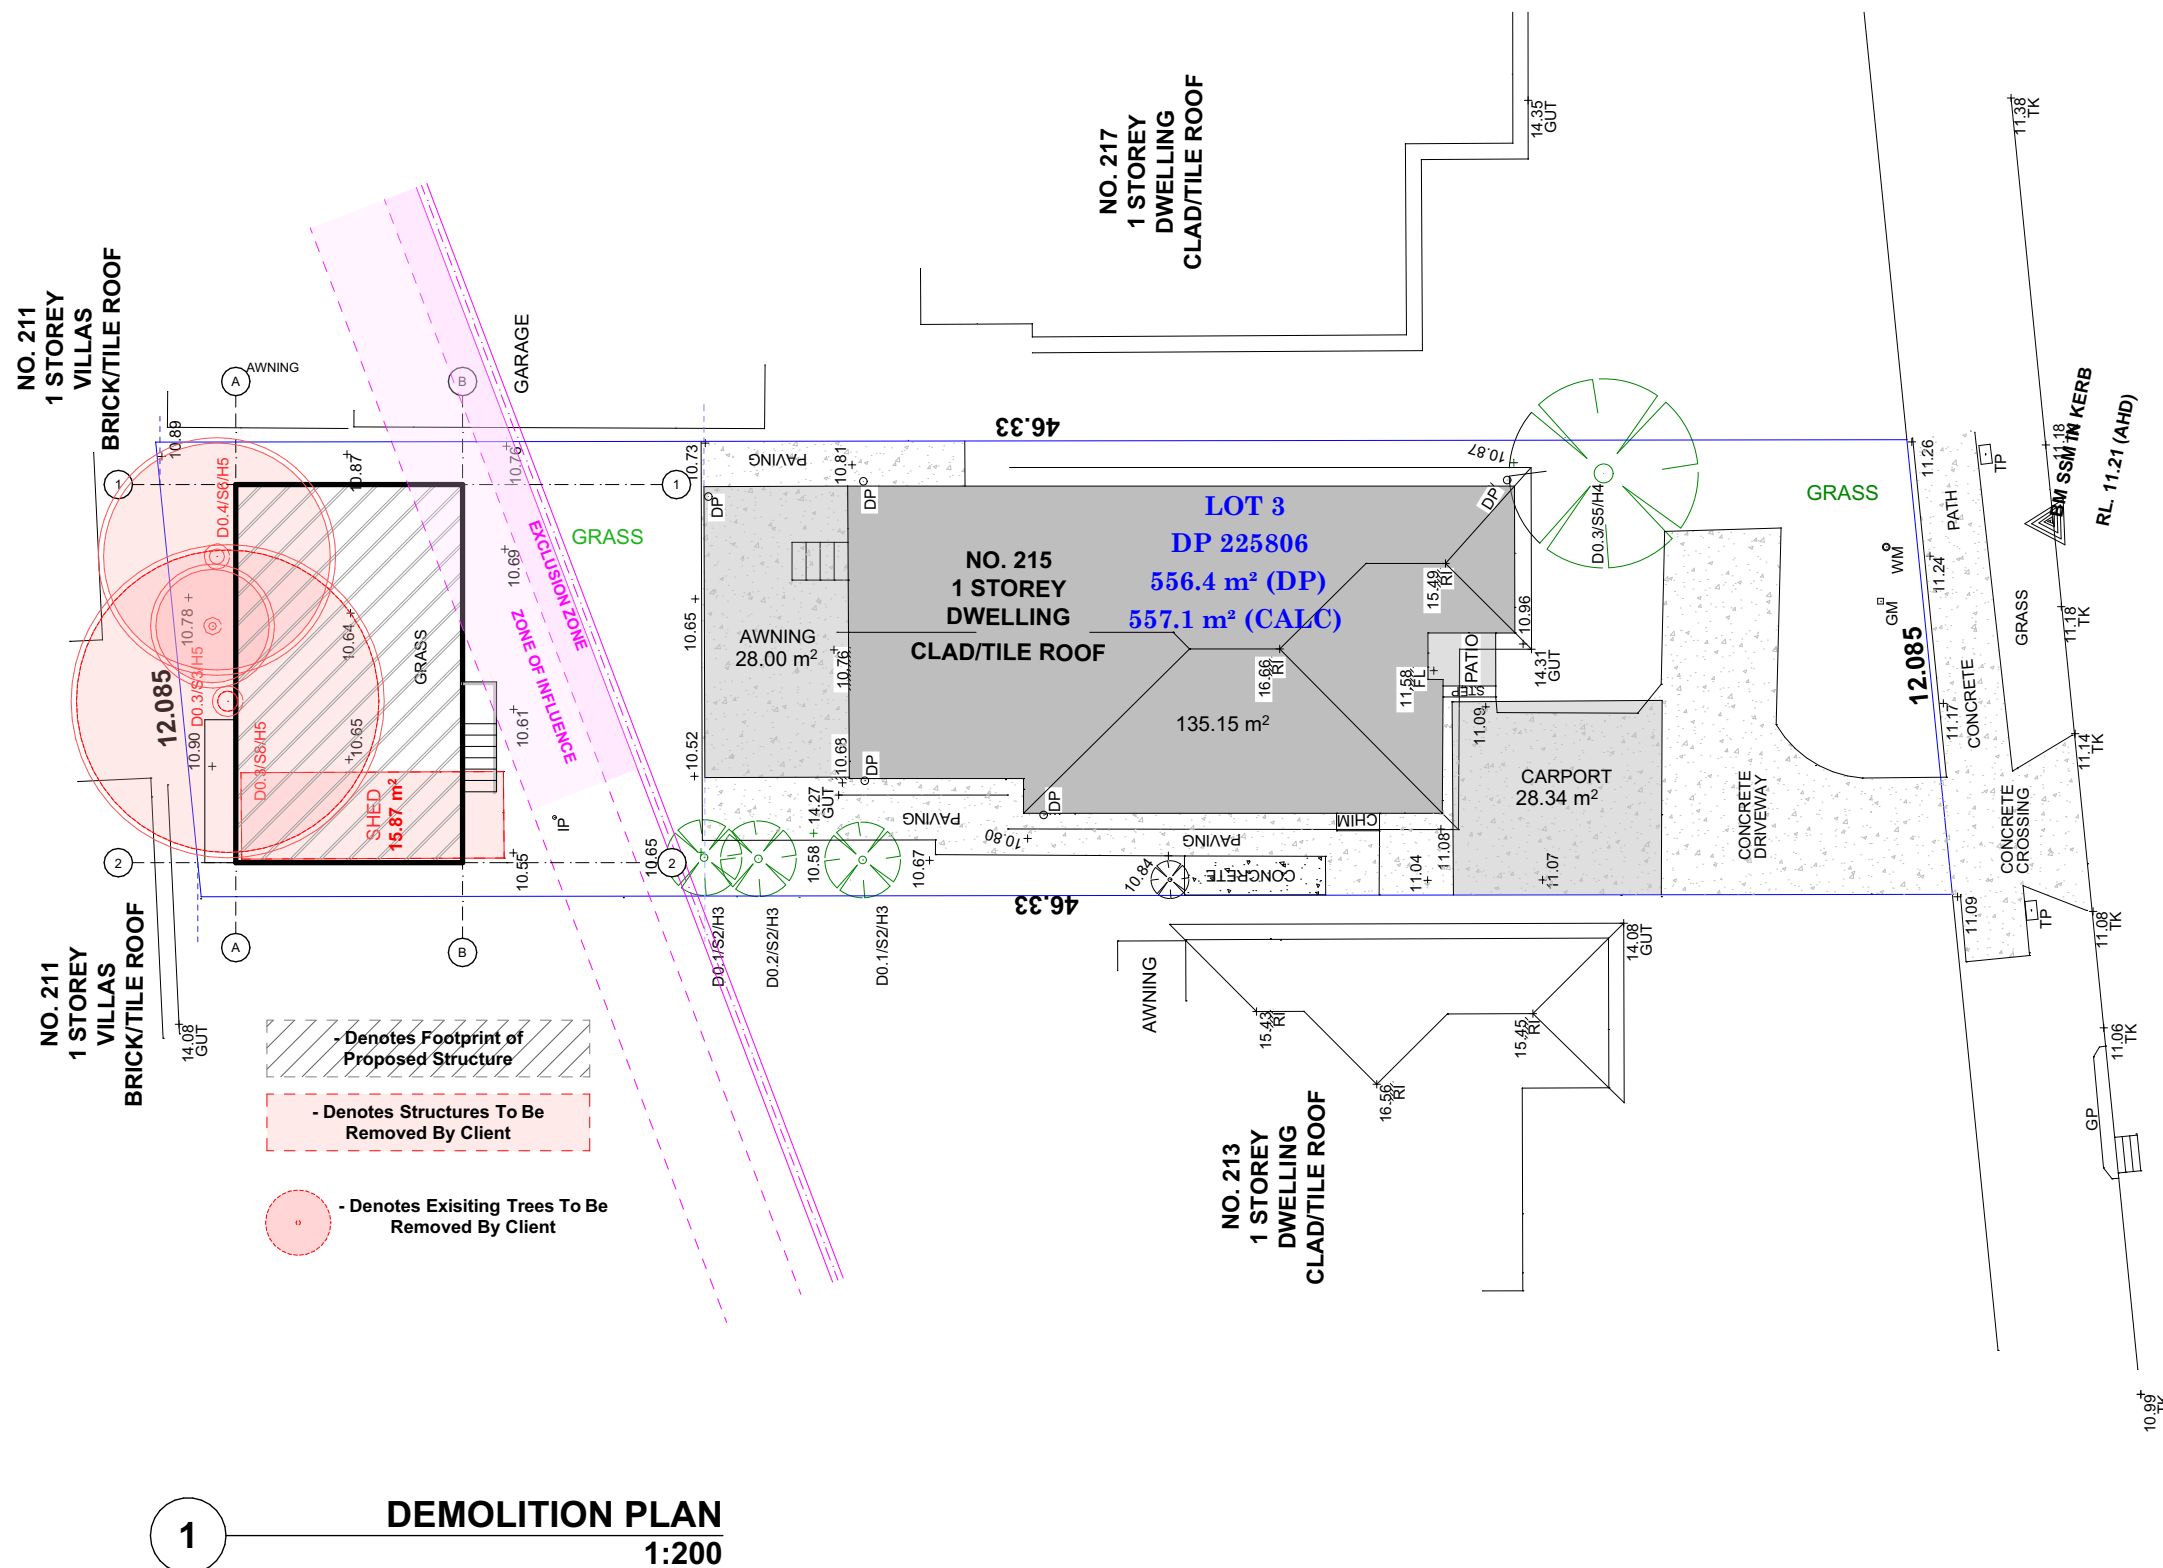

# THE RIVER ROAD

**CLIENT**

Mr MINGYANG CHEN & Mrs CHANG SUN  
LOT 3, DP 225806  
215 THE RIVER ROAD, REVESBY NSW 2212

General Arrangements

**DEMOLITION PLAN**

## DEVELOPMENT APPLICATION SET PROPOSED A 60 SQM SECONDARY DWELLING

A3

## MASTER GRANNY FLATS

719 FOREST ROAD, PEAKHURST 2210  
NSW

1300 643 528  
www.mastergrannyflats.com.au  
design@mastergrannyflats.com.au



| REVISION |  | DESCRIPTION                  | DATE       | DRAWN | SCALE | DRAWN | CHECKED | DATE       |
|----------|--|------------------------------|------------|-------|-------|-------|---------|------------|
| P01      |  | Preliminary Draft Plan (P01) | 12.05.2026 | GN    |       |       |         |            |
| P02      |  | Preliminary Draft Plan (P02) | 29.05.2026 | GN    |       |       |         |            |
| DA01     |  | For DA Submission (DA01)     | 05.06.2026 | GN    | 1:200 | GN    |         | 05.06.2026 |
|          |  |                              |            |       |       |       |         |            |
|          |  |                              |            |       |       |       |         |            |
PROJECT No

DRAWING No

REVISION

C26-00013771

DA 0402

DA01