


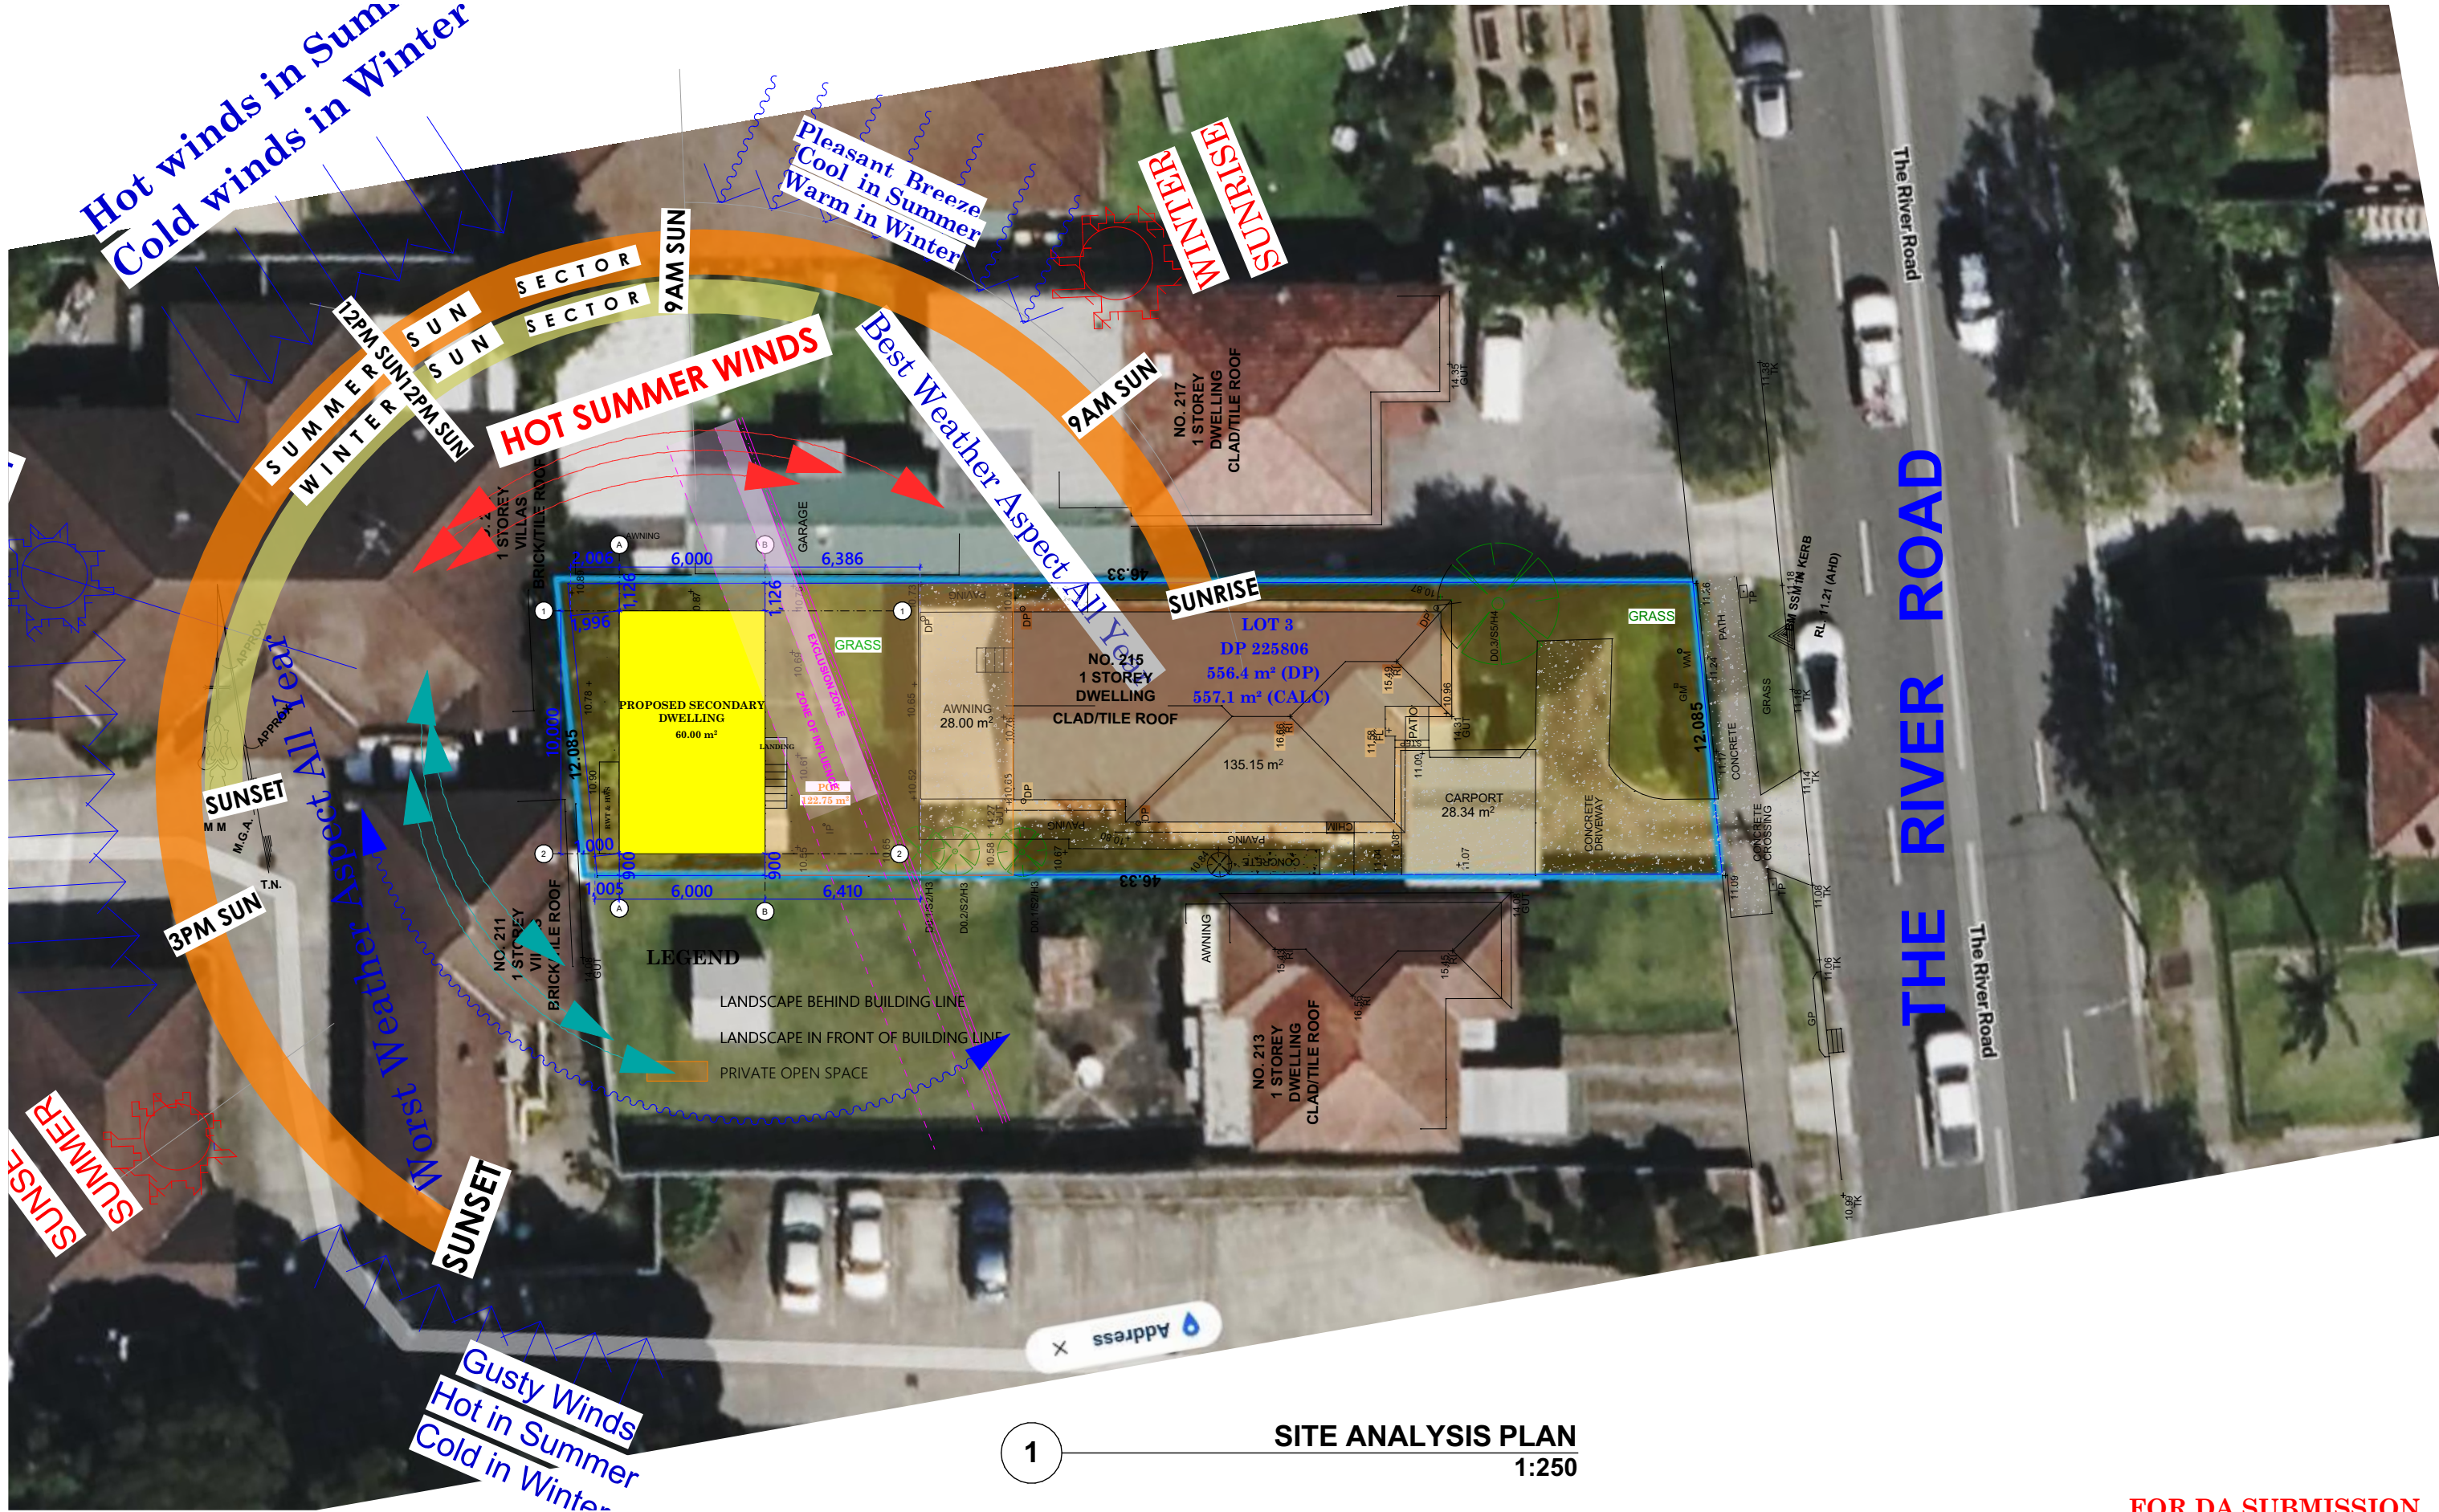

CLIENT	DRAWING TITLE
Mr MINGYANG CHEN & Mrs CHANG SUN	General Arrangements
LOT 3, DP 225806	SITE ANALYSIS PLAN
215 THE RIVER ROAD, REVESBY NSW 2212	
PROJECT	SHEET SIZE
DEVELOPMENT APPLICATION SET	A3
PROPOSED A 60 SQM SECONDARY DWELLING	

1

SITE ANALYSIS PLAN
1:250

MASTER GRANNY FLATS

719 FOREST ROAD, PEAKHURST 2210 NSW

1300 643 528
www.mastergrannyflats.com.au
design@mastergrannyflats.com.au

REVISION		DESCRIPTION	DATE	DRAWN	SCALE	DRAWN	CHECKED	DATE
P01		Preliminary Draft Plan (P01)	12.05.2026	GN	1:250	GN		05.06.2026
P02		Preliminary Draft Plan (P02)	29.05.2026	GN				
DA01		For DA Submission (DA01)	05.06.2026	GN				
					PROJECT No		DRAWING No	REVISION
					C26-00013771	DA 0404	DA01	