
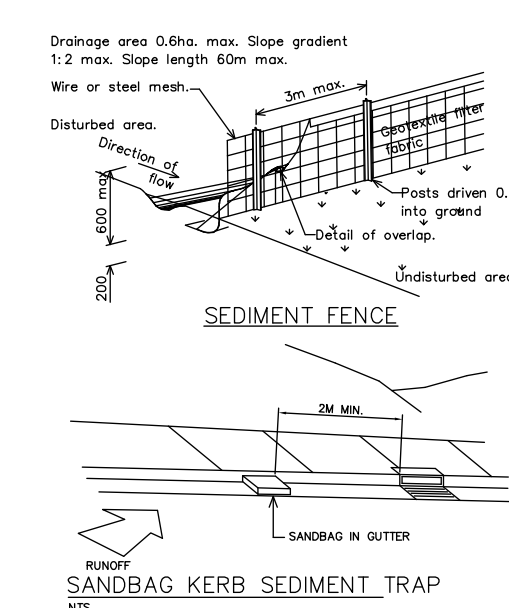
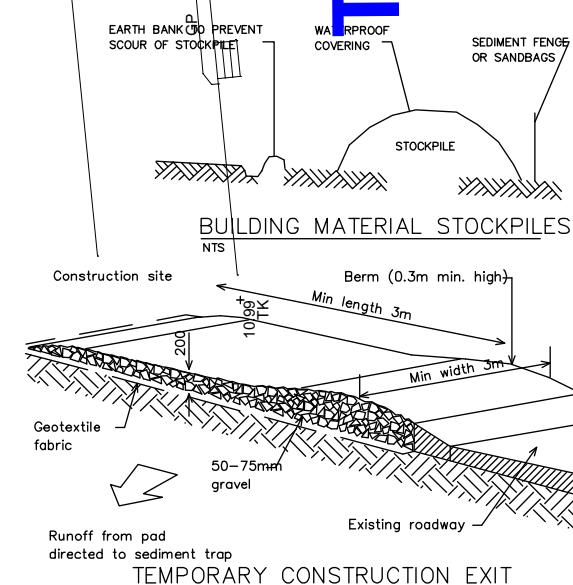


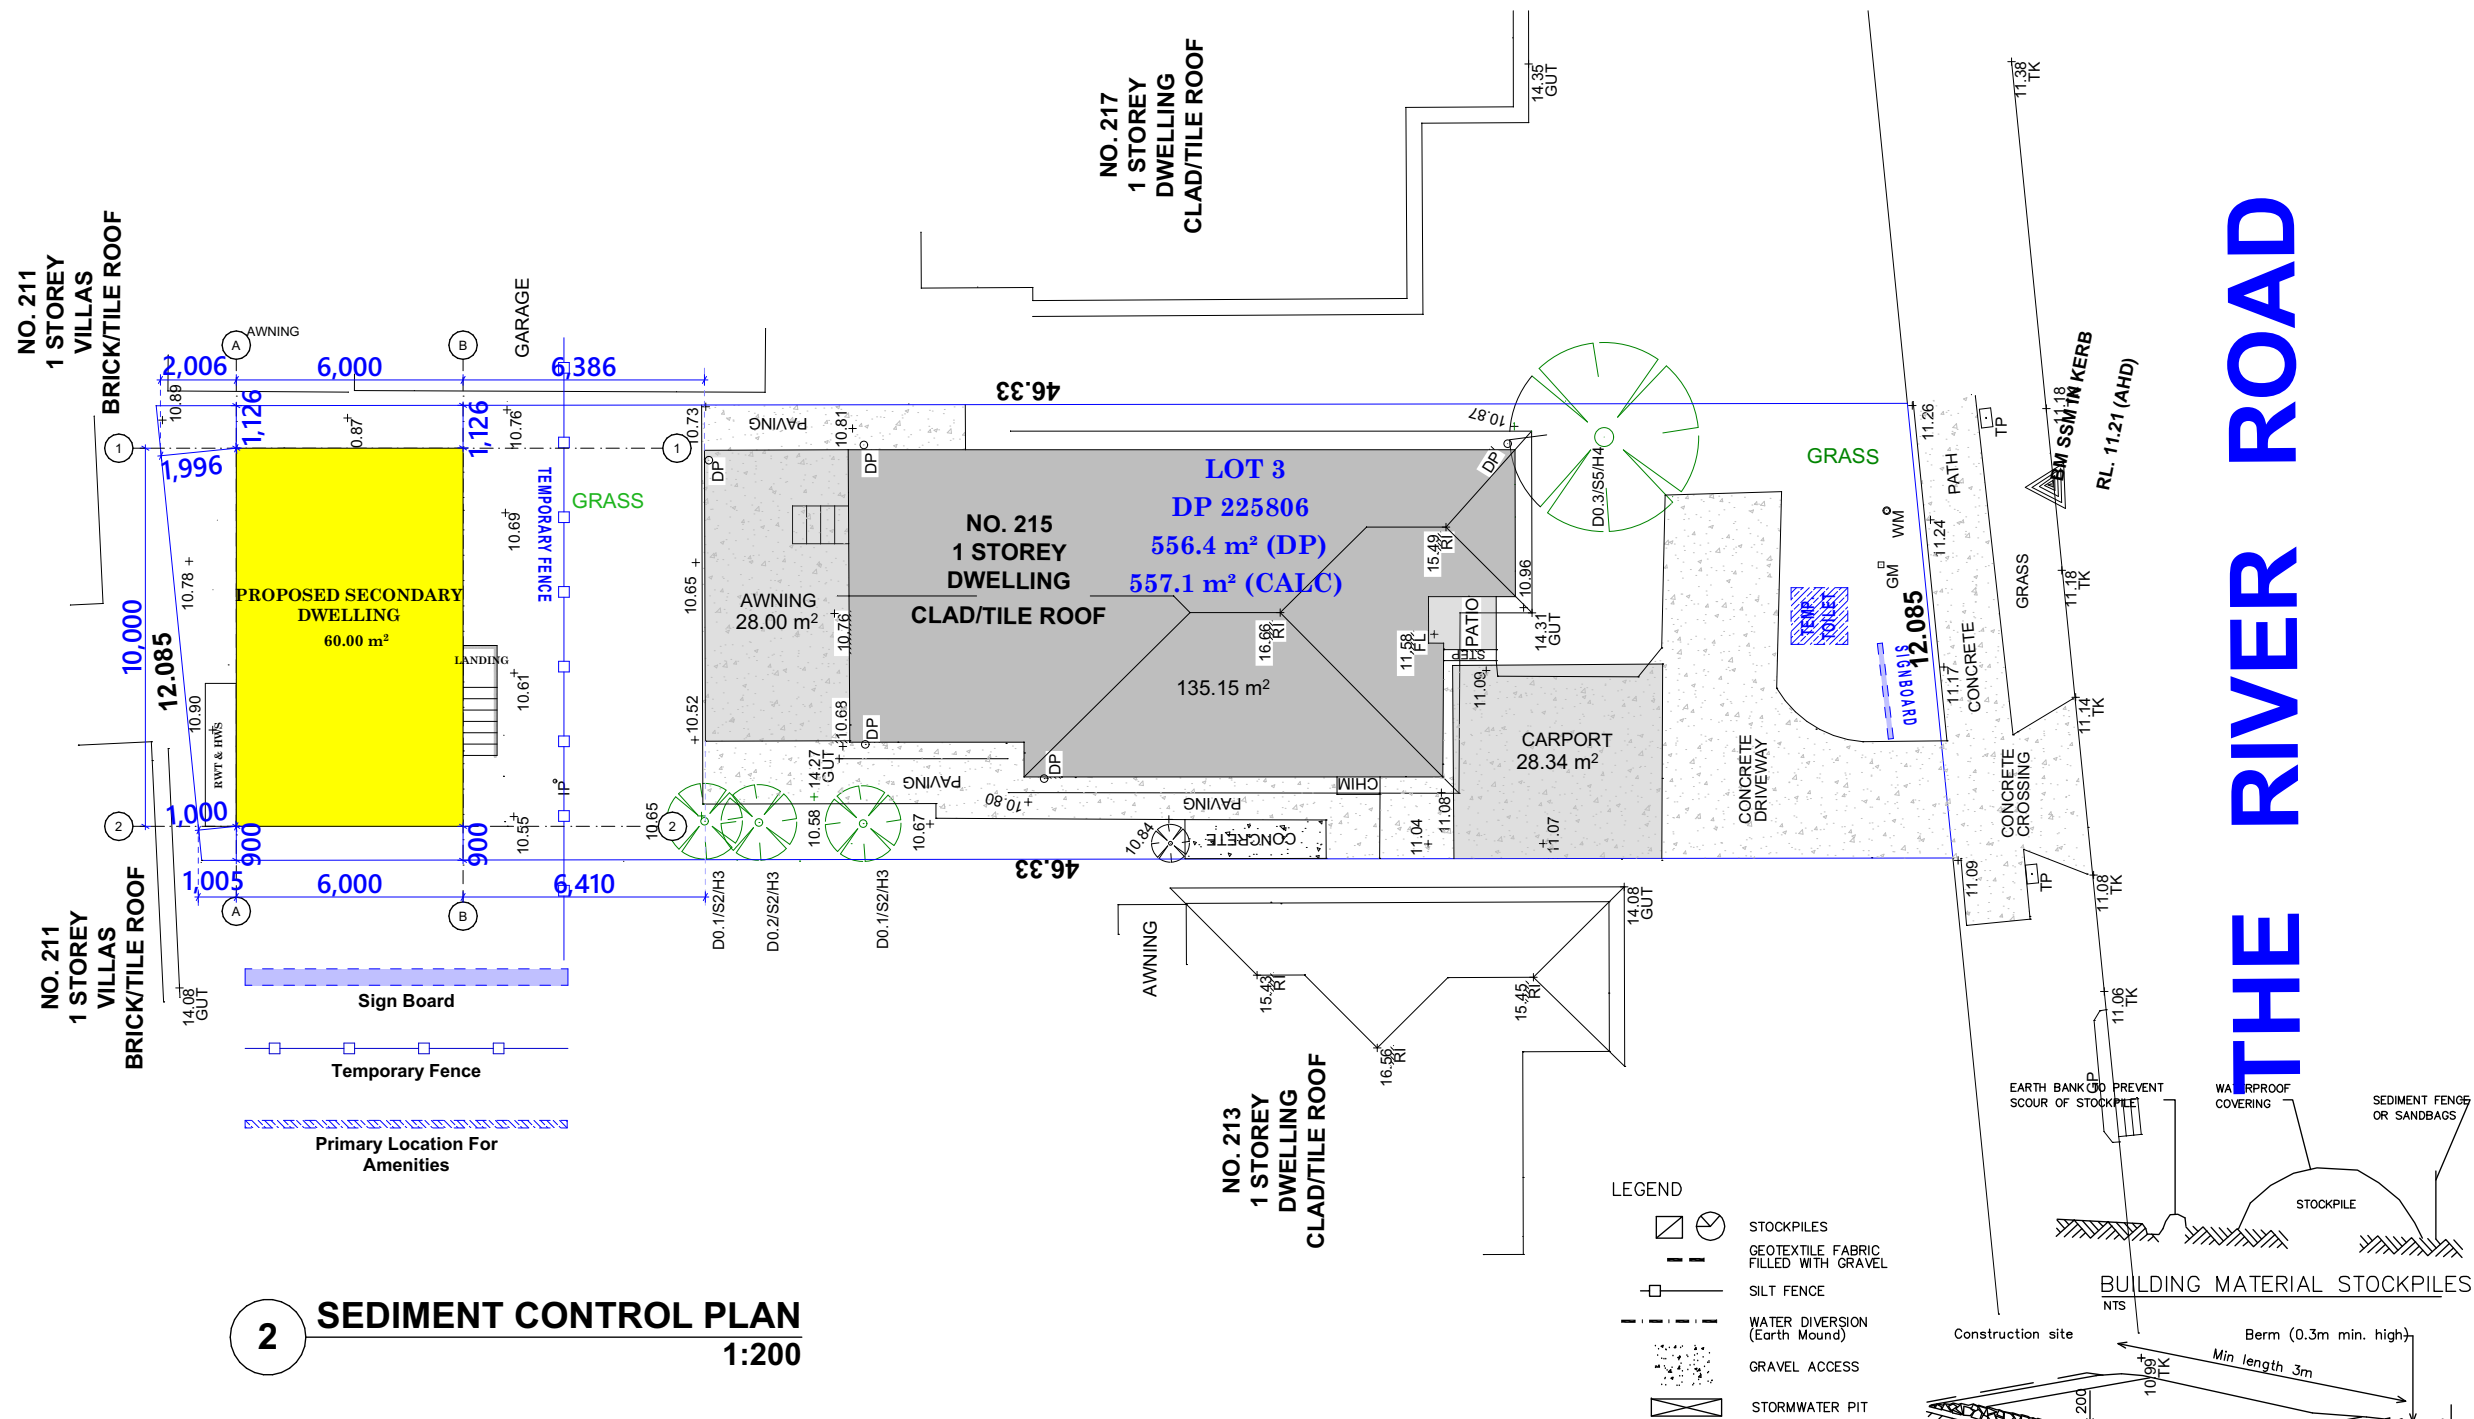

STORMWATER CONCEPT TO COMPLY
WITH COUNCILS REQUIREMENTS. COUNCILS
REQUIREMENTS WILL TAKE PRECEDENCE OVER THE
STORMWATER PLAN.

FOR DA SUBMISSION

STORM WATER PLAN

FOR DA SUBMISSION

REVISION	DESCRIPTION	DATE	DRAWN	SCALE	DRAWN	CHECKED	DATE			
P01	Preliminary Draft Plan (P01)	12.05.2026	GN	1:1.421, GN 1:200			05.06.2026			
P02	Preliminary Draft Plan (P02)	29.05.2026	GN							
DA01	For DA Submission (DA01)	05.06.2026	GN							
				PROJECT No DRAWING No REVISION						
				C26-00013771 DA 0403 DA01						

