



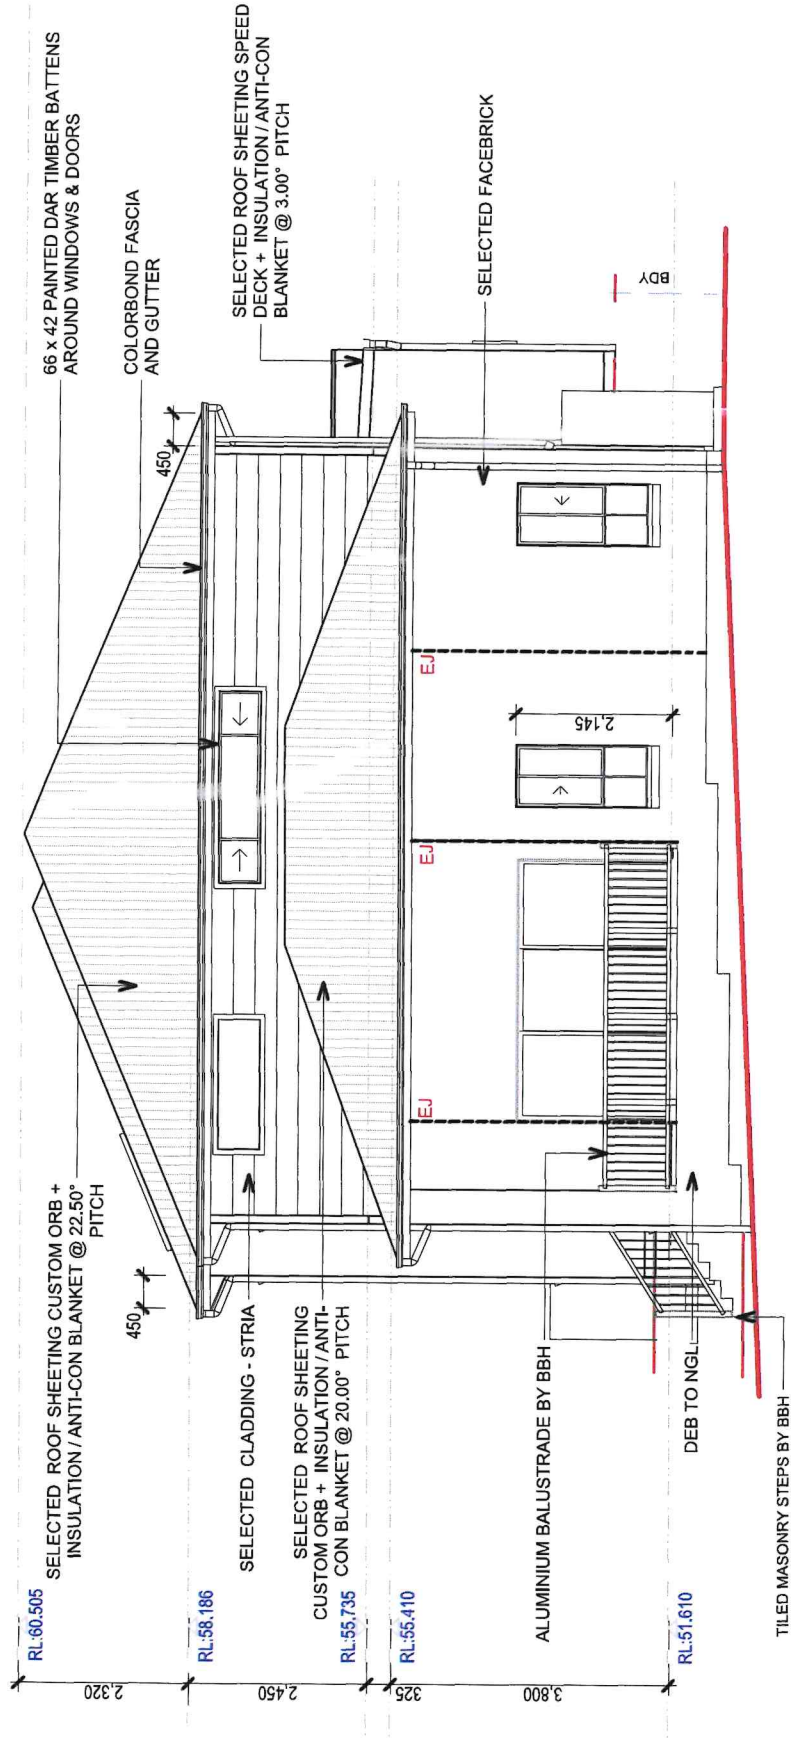

ELEVATION 3

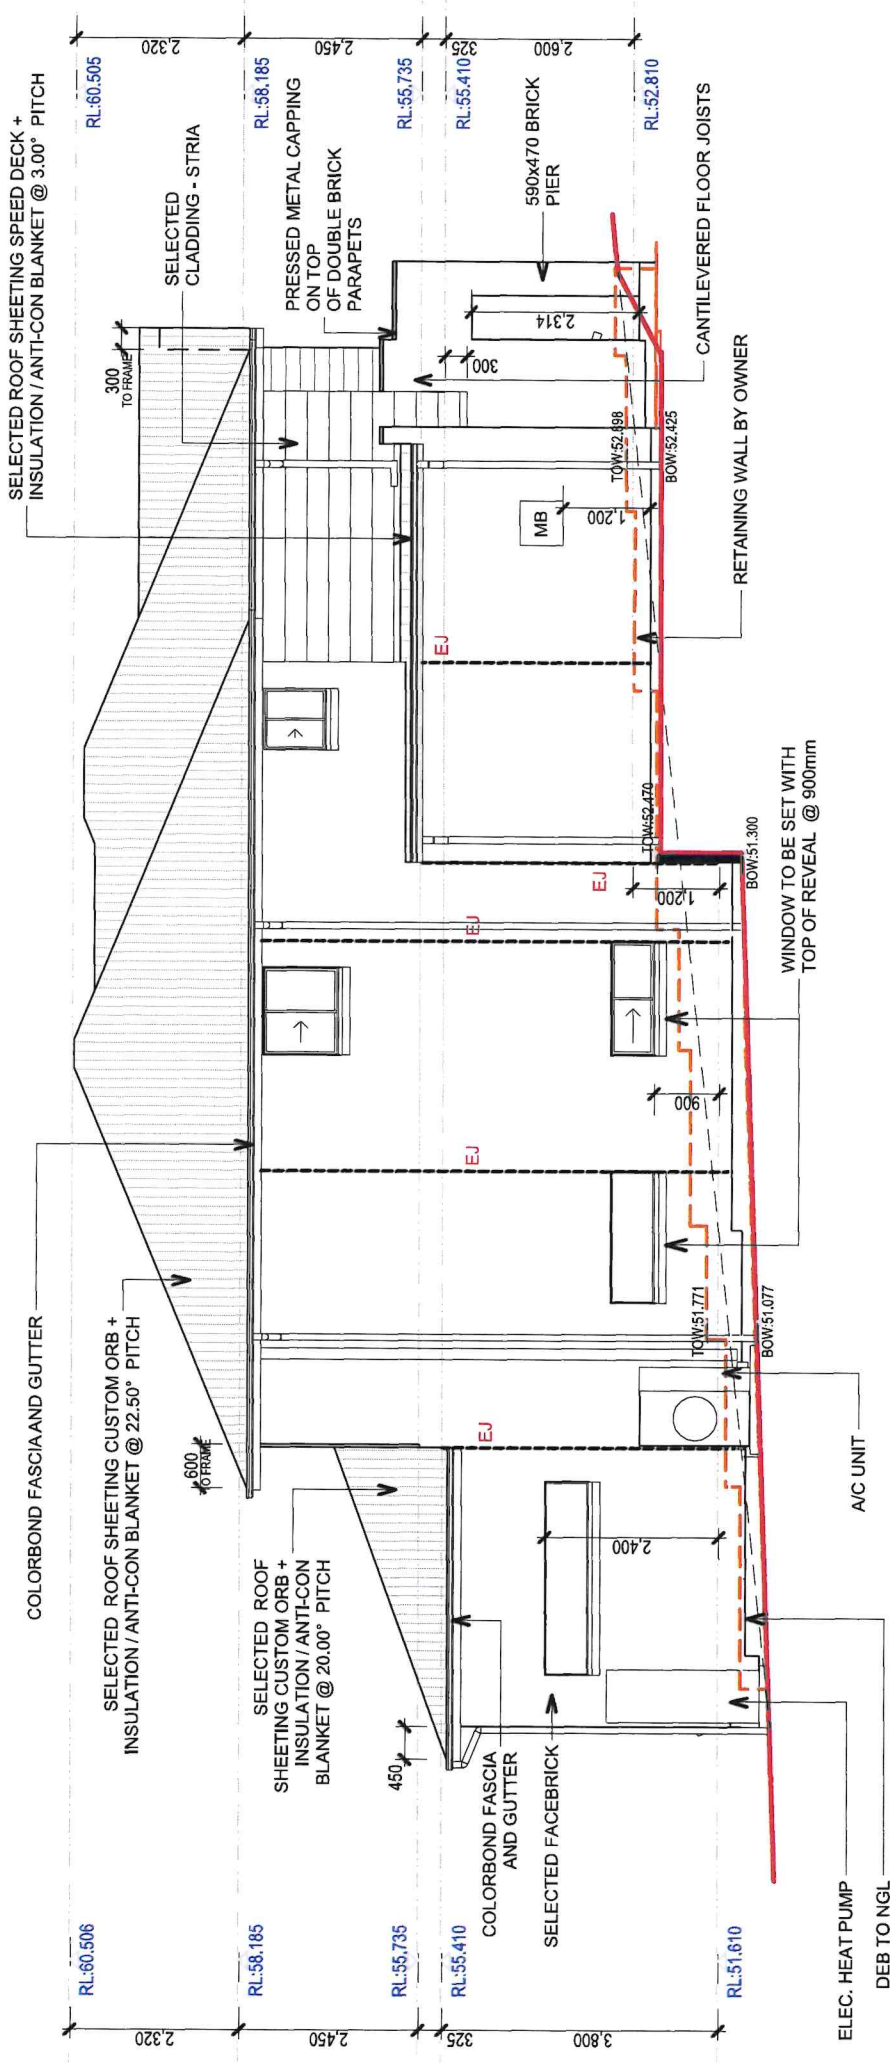

ELEVATION 4

Elevation 3/4

CLIENT DETAILS:			PLAN REVISION			SIGNATURE:		SITE NOTES		ORIENTATION		DATE:		
Aji Teguh Pamungkas			ISSUE	BY	DATE	DESCRIPTION		-FINAL LOCATION OF AC DUCTS MAY BE ALTERED ON SITE DUE TO CONSTRUCTION CONSTRAINTS				 Licence: 244242C		
Alesha Tiara Pamungkas			A	MM	25.03.26	Tender Plans		- SALINITY CLASSIFICATION: A1 NON-SALINE		DIAL 1100 BEFORE YOU DIG www.dialbeforeyoudig.com.au				
SITE ADDRESS:			B	SS	16.04.26	Presentation Plans								
Lot 3, 30c Simmat Avenue, Condell Park, DP - 576906			C	SS	30.04.26	Live Presentation Plans								
			D	TR	03.06.26	Variation 2								
HOUSE NAME:			E	TR	17.06.26	Internal Amendments		FLOOD PRONE LAND						
Astoria 39R + Granny Flat			F	MM	22.06.26	Submission Plans								
FACADE:			G	TR	24.06.26	Internal Amendments								
Brighton			H	MM	07.07.26	Submission Plans Continued								
INCLUSION			I	MM	09.07.26	Eng Check								
Better Luxury			J	-	-	-								
PROMOTION			K	-	-	-								
Opulence			L	-	-	-								
SCALE			JOB #											
1:100			1227-PAM											
SHEET			10 of 14											
© copyright. ALL RIGHT RESERVED. UNDER THE PROVISIONS OF THE COPYRIGHT ACT 1968, THIS PLAN IS OWNED BY AND INTENDED FOR THE EXCLUSIVE USE OF BETTER BUILT HOMES PTY LTD														
Master Version 17.7.2020														