


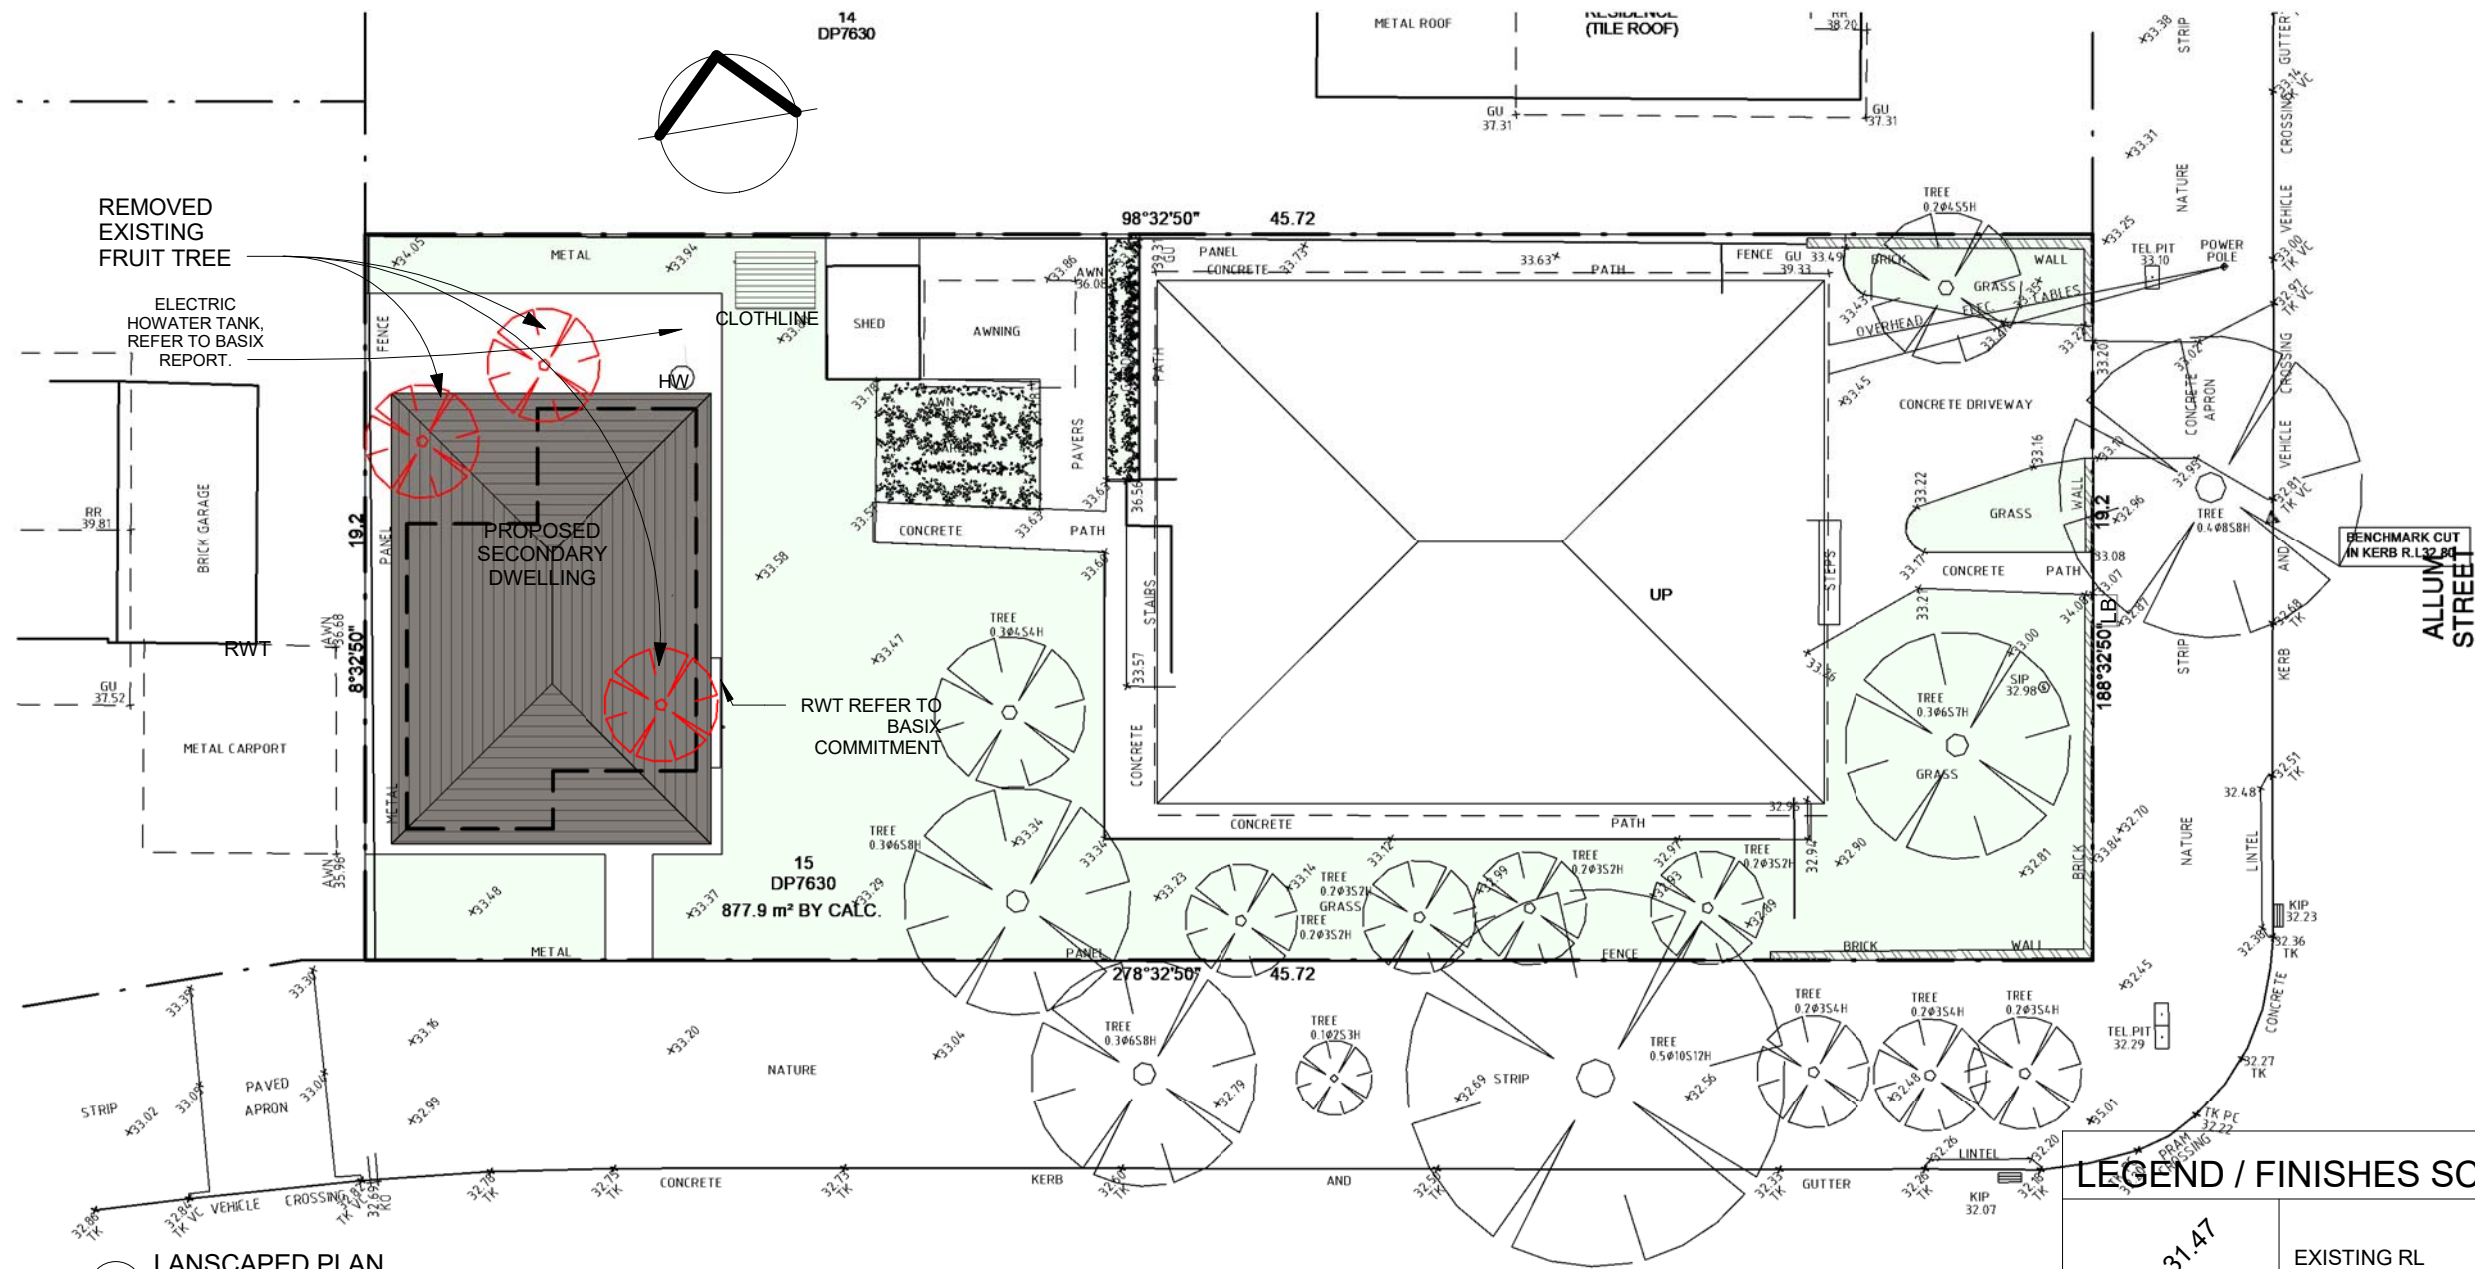

1 LANDSCAPED PLAN
1: 200

ITEM	MATERIAL
SOIL	NOTE: ALL SOIL TYPE AS PER AUST. NATIVE LANDSCAPE SUPPLY OR EQUIVALENT
LAWN AREA	1st QUALITY TOP SOIL
NATIVE GARDEN BED	NATIVE GARDEN MIX
MULCH	SELECTED HARD WOOD CHIP DECORATIVE GRAVEL TO OSD AREA REFER TO DETAIL 1 & 2
PLANT MATERIAL	AS PER PLANT SCHEDULE REFER TO DETAIL 2


GARDEN EDGE	SELECTED PRESSED BRICK OR AS SELECTED REFER TO DETAIL 1
RETAINING WALL	SELECTED MASONRY RETAINING WALL AND DRAINAGE TO ENG. DETAIL
FENCE	
SIDES & REAR BOUNDARY	1800 HIGH LAPPED & CAPPED TIMBER FENCE OR 1800 HIGH COLOURBOND
COURTYARD SEPERATION FENCE	1800 HIGH LAPPED & CAPPED TIMBER FENCE OR 1800 HIGH COLOURBOND
FRONT	REFER TO ARCHITECT'S DETAIL

LEGEND / FINISHES SCHEDULE

	EXISTING RL
	PROPOSED FINISHED RL
	EXISTING TREE TO BE REMOVED
	EXISTING TREE TO BE RETAINED
	PROPOSED TREES, SHRUBS & GROUND COVER (REFER NO. TO PLANT SCHEDULE)

LEGEND / FINISHES SCHEDULE

	EXISTING TREE NO.
	SELECTED BRICK GARDEN EDGE OR AS SELECTED
	LAWN AREA SIR WALTER BUFFALO
	PATH SELECTED STENCILED CONCRETE
	SELECTED CLOTHES LINE
	SELECTED LETTER BOX TO AUST POST REQUIREMENTS

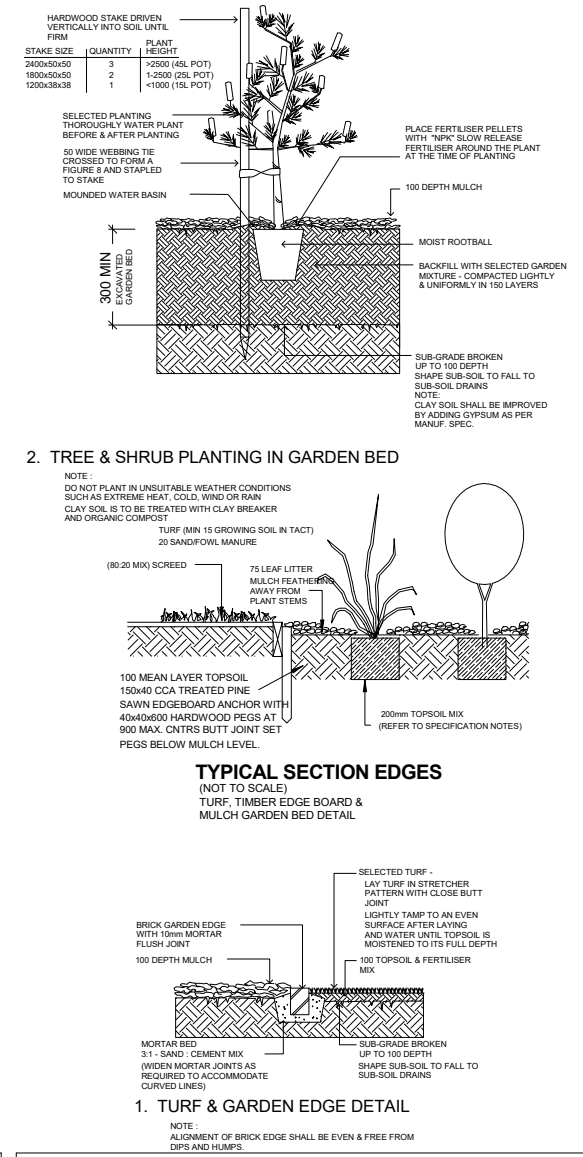

GENERAL NOTES:
-ALL DIMENSION ARE TO BE CHECKED ON
ON SITE PRIOR TO ANY WORK COMMENCEMENT.
-DO NOT SCALE DRAWINGS - REFER TO FIGURED DIMENSIONS ONLY. ANY
DISCREPANCIES SHALL IMMEDIATELY BE REFERRED TO THE
DESINGER/ARCHITECT FOR CLARIFICATION.
-ALL DRAWINGS MUST NOT BE REPRODUCED OR DISTRIBUTED WITHOUT
PRIOR PERMISSION FROM THE DESIGNER/ARCHITECT

Revision	Description	Date
A	DA LODGEMENT	JULY 26

Client: THI THU HUONG NGUYEN

Project name
DA LODGEMENT FOR CONSTRUCTION OF
SECONDARY DWELLING AT 52 ALLUM ST
BANBKSTOWN

Sheet Name
LANDSCAPED PLAN

Scale
As indicated

Drawn BN Checked TN

Project no. 260702
Status
Drawing No. LAN101

SPACES DESIGN
DA
[Revision]
A

BRUCE NGUYEN
E: THAIQNGUYEN@HOTMAIL.COM
MOB: 0415 363 853

