


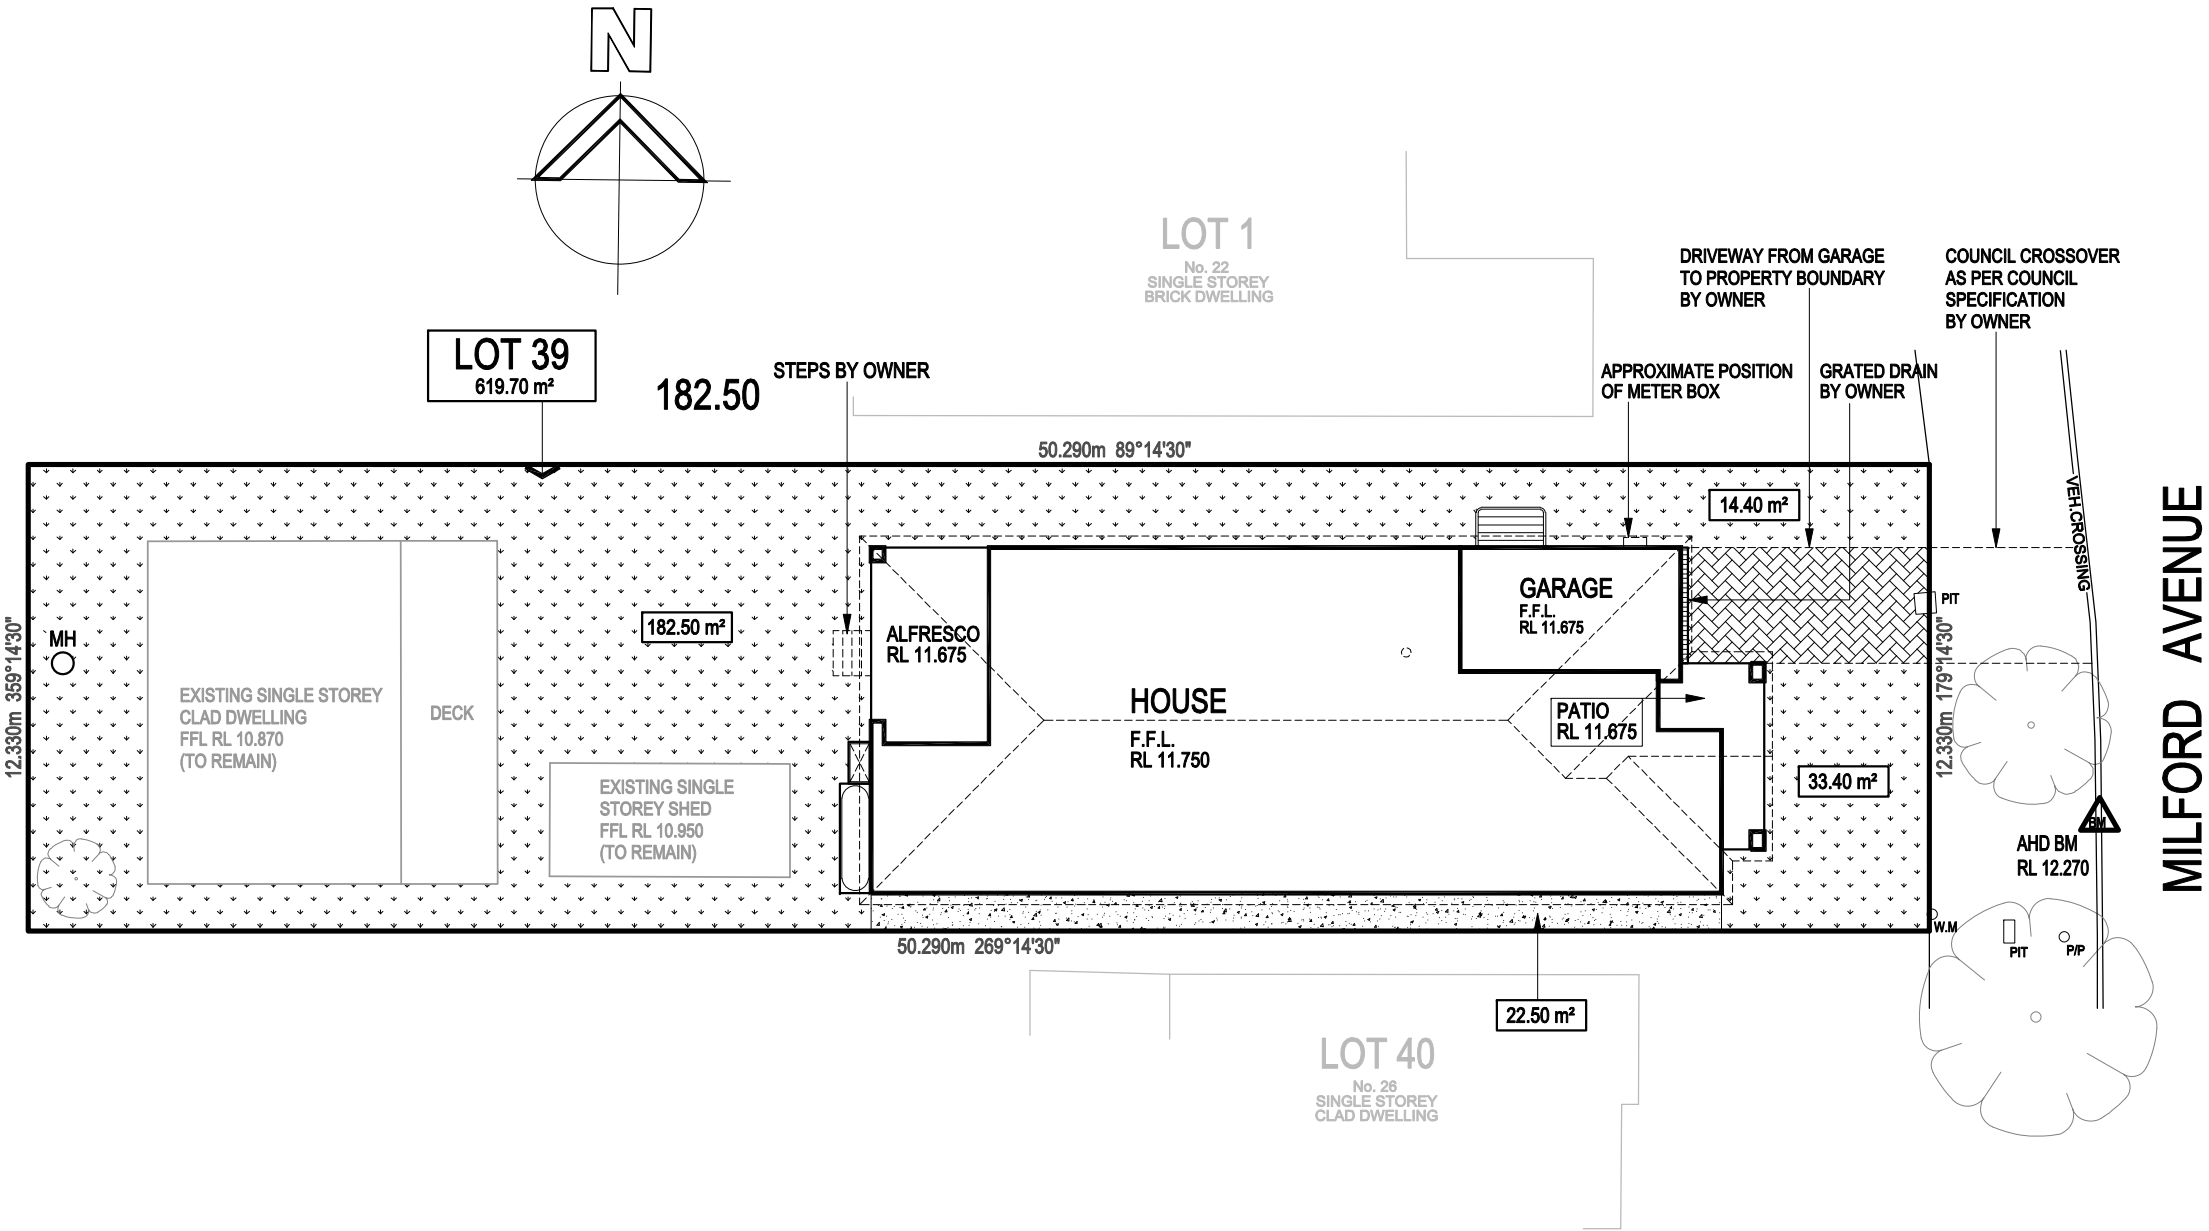

PROOF OF EXISTENCE OF ALL SERVICES IS THE CONTRACTOR'S RESPONSIBILITY. CURRENT "DIAL BEFORE YOU DIG" SERVICES PLANS MUST BE OBTAINED PRIOR TO COMMENCING ANY EXCAVATION.

LEGEND TO SYMBOLS ON PLAN	
	GRAVEL SURFACE OR SIMILAR
	PATTERNED CONCRETE OR SIMILAR
	GRASS / LANDSCAPING
	RAIN WATER TANK
	A/C UNIT
	CLOTHES LINE



NOTE:
LANDSCAPING MUST BE IN ACCORDANCE
WITH THE DEVELOPER APPROVED PLANS.
(IF APPLICABLE)

ALL LANDSCAPING IS BY OWNER UNLESS
OTHERWISE STATED IN THE TENDER
DOCUMENTS.

Master	Proposed Single Dwelling				GENERAL NOTES	DRAWN BY:	Evolve. BY MASTERTON COLLECTION
PLAN: BRENTWOOD 22 FACADE: North Hampton EDITION:	FOR: Nasim LOT NO: 39, No 24 Milford Avenue SUBURB: Panania COUNCIL: CANTERBURY BANKSTOWN	DRAWN BY: UCD SCALE: 1:200 SHEET TITLE: CONCEPT L/SCAPE	DATE: 30.04.26 JOB No. 2020196	ISSUE: B SHEET No. 7	Do not scale drawings use figured dimensions only. Check & verify dimension & levels prior to the commencement of any work. All discrepancies to be reported to the drawing author. COPYRIGHT NOTES The author is the legal and beneficial owner of the copyright in this plan and no part of this plan may be reproduced. Unauthorised use, copying, amendment or adaption will be prosecuted.	URBAN CONCEPTS & DESIGN m 0410 525 775 p (02) 9607 7885 e brian@ucd.net.au w www.ucd.net.au	