

TRAFFIC CONTROL PLANS



88 MURRAYS FLAT ROAD, TOWRANG


PROPOSED SCRAP METAL RECYCLING FACILITY



GENERAL NOTES:

1. TRAFFIC LAYOUT IN ACCORDANCE WITH TfNSW 'TRAFFIC CONTROL AT WORK SITES' TECHNICAL MANUAL V.6.1 .2022.
2. WHEN WORK HAS STOPPED, ALL SIGNS ARE TO BE COVERED/REMOVED.
3. THE WORK AREA MUST BE SECURELY BARRICADED.
4. TfNSW ACCREDITED TRAFFIC CONTROLLER(S) TO BE ON SITE AS SHOWN IN THE RELEVANT TGS IN ACCORDANCE WITH AS 1742.3.
5. THIS TCP REMAINS THE COPYRIGHT OF HEMANOTE CONSULTANTS. ANY MODIFICATION TO THIS PLAN AND/OR VARIATION(S) UPON IMPLEMENTATION WITHOUT THE CONSENT OF HEMANOTE CONSULTANTS WILL RENDER THIS PLAN NULL OR VOID.
6. HEMANOTE CONSULTANTS TAKES NO RESPONSIBILITY FOR THE SETUP OF THIS TCP ON SITE.
7. ALL TRAFFIC CONTROL WORKS; SIGNS AND DEVICES TO COMPLY WITH AUSTRALIAN STANDARD AS 1742.3.
8. SIGNS TO BE ADJUSTED TO SUIT WORK AREAS. ADJUSTMENTS TO THE TCP MAY BE ONLY MADE BY PERSONS HOLDING A TfNSW "PREPARE A WORK ZONE TMP" TICKET
9. ALL TRAFFIC CONTROL DEVICES MAY ONLY BE SET OUT BY PERSONS HOLDING A TfNSW "IMPLEMENT TRAFFIC CONTROL PLANS" TICKET.
10. PERSON CONTROLLING TRAFFIC USING A STOP/SLOW BAT MUST HOLD A TfNSW "TRAFFIC CONTROLLER" TICKET.
11. SIGNS TO BE ERECTED IN THE CORRECT POSITION SO THEY ARE VISIBLE TO MOTORISTS AND NOT A HAZARD TO PEDESTRIANS.
12. TRAFFIC CONTROLLERS TO ESCORT PEDESTRIANS ACROSS WORK AREA, WHERE APPROPRIATE.
13. TRAFFIC CONTROLLERS WHO ARE ON CONSTANT STOP/SLOW, MUST BE RELIEVED FOR A MINIMUM PERIOD OF 15 MINUTES EVERY TWO HOURS, AS PER THE AUSTRALIAN STANDARD 1742.3 AND THE W.H.S ACT.
14. THE POSITION OF THE SIGNS, TRAFFIC CONTROLLERS AND EQUIPMENT ARE ONLY SUGGESTED LOCATIONS, AMENDMENTS TO THE LOCATIONS MAY BE REQUIRED DEPENDING ON SITE CONDITIONS.
15. TEAM LEADER IS TO CONDUCT A 'TOOL BOX TALK' AND COMPLETE ADEQUATE PAPERWORK TO SUPPORT THE DISCUSSION.
16. A 'RISK ASSESSMENT' SHALL BE CONDUCTED ON SITE, PRIOR SETUP TO DETERMINE THE QUEUE LENGTH AND SITE DISTANCE TO THE ACTIVE TCP.
17. IF AN INCIDENT OCCURS ON SITE, AN 'INCIDENT REPORT FORM' MUST BE COMPLETED IMMEDIATELY. UPON COMPLETION OF THE INCIDENT REPORT FORM, THE TEAM LEADER IS TO NOTIFY THE APPROPRIATE AUTHORITY.

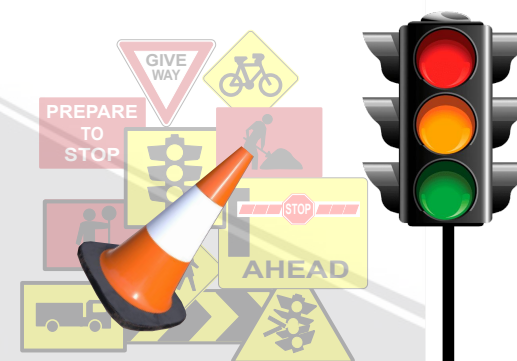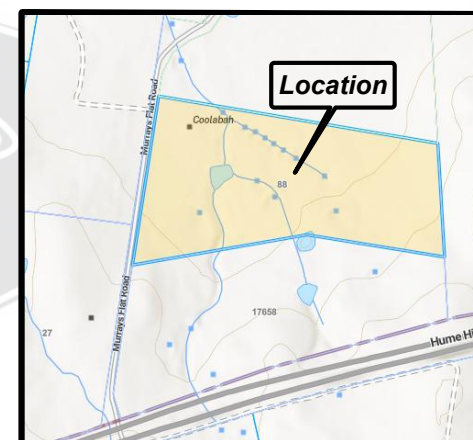


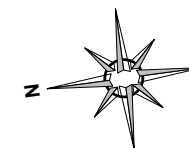

GENERAL CONSTRUCTION WITHIN THE SITE TRUCKS TURNING IN AND OUT OF THE SITE

Sign	Code	Size	Qty
	T2-25	900X600	4
	W8-207(R)	600X400	2
	W8-207(L)	600X400	2

Legend	
Traffic Cone	
Sign Stand	

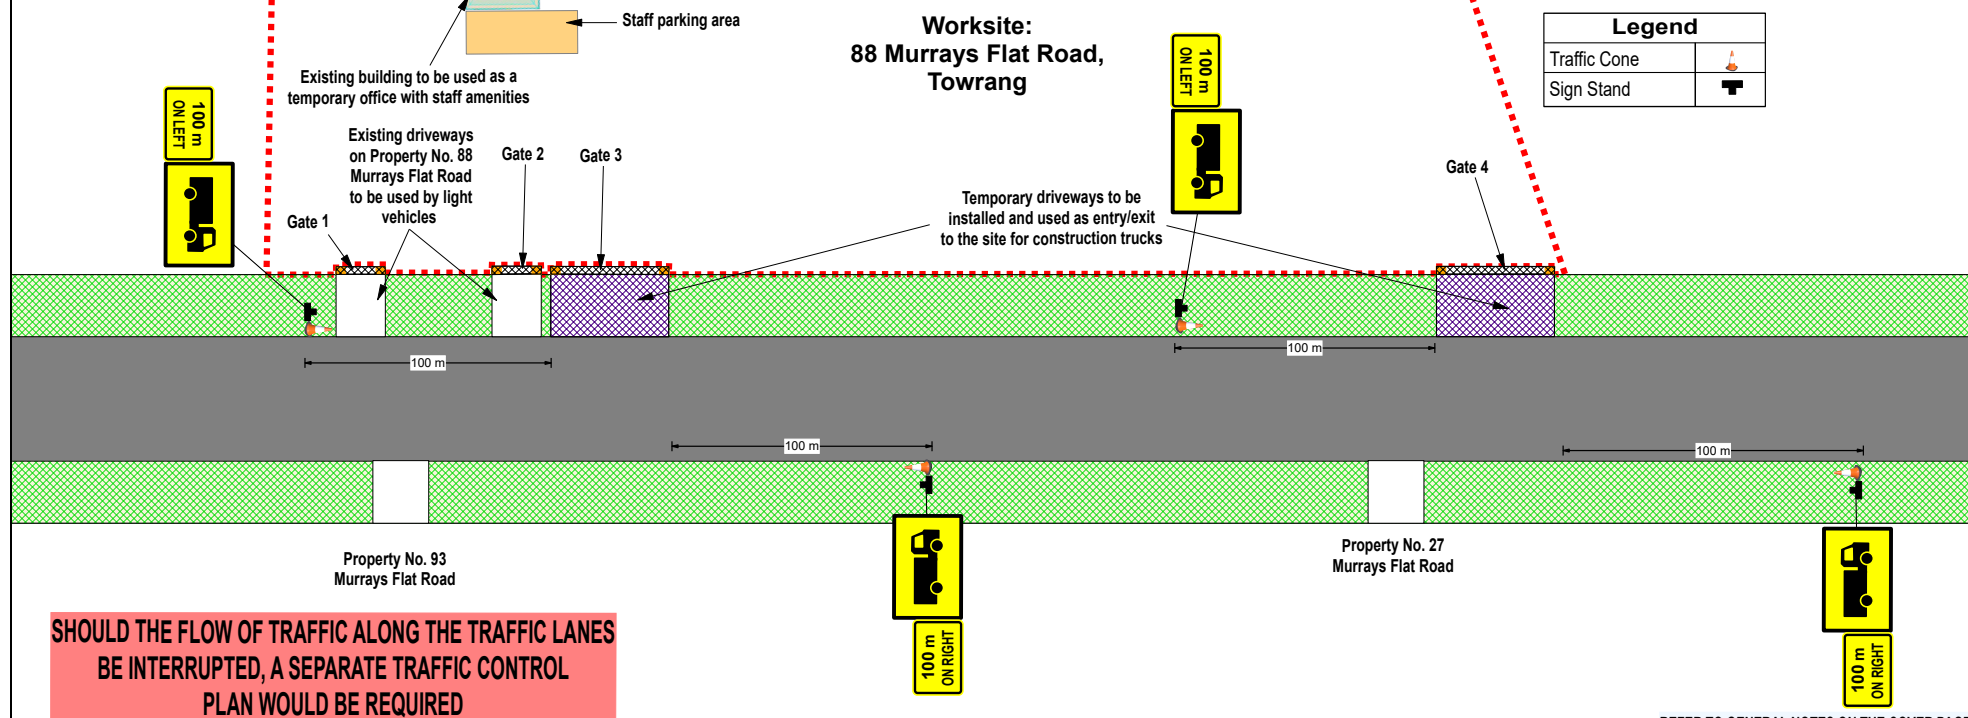

REFER TO GENERAL NOTES ON THE COVER PAGE

Date	7 October 2025	TCP NO.	HC 964/2425-1	All information and material contained in this report is the property of Hemanote Consultants. It is solely based on the instructions of our client and the findings of Hemanote Consultants and is not intended for use or should not be relied upon by any third party. No responsibility is undertaken by Hemanote Consultants to any third party. Any use, copying, reproduction or retransmission of the information and material in this plan, in whole or in part, without the written consent of Hemanote Consultants.
Site Address	88 Murrays Flat Road, Towrang	Description	General Construction	
Council	Goulburn Mulwaree	Scale	Not To Scale	
Project	Scrap Metal Recycling Facility	Drawn By	M. Taing 07/10/2025	
Work Type	General Construction	Reviewed By	H. Takla 07/10/2025	
Existing Speed Limit	Murrays Flat Road - 50 Km/hr	Issued By	H. Takla 07/10/2025	

NSW SafeWork NSW WORK HEALTH & SAFETY TRAFFIC CONTROL WORK

Hany TAKLA

Card No: TC70028296 D.O.B: 17/12/1976

Date of Issue: 24/09/2018

Type of traffic control work: PWZ

NEW SOUTH WALES

Hemanote Consultants

ABN 94 606 345 117
PO BOX 743
MOOREBANK NSW 1875
CONTACT : 0414 445 497
EMAIL: projects@hemanote.com.au
WEB: Hemanote.com.au

HALF ROAD CLOSURE DRIVEWAYS CONSTRUCTION PROPOSED TRUCK ENTRY/EXIT DRIVEWAY & EXISTING DRIVEWAY TO BE WIDENED ON THE NORTH CORNER OF THE SITE

**Worksite:
88 Murrays Flat Road,
Towrang**


Sign	Code	Size	Qty
	T1-30	900X600	2
	T1-18	900X600	2
	R6-6	450X750	2
	G9-79(40)	450X750	2
	T1-31	900X1200	2
	T5-5	600X600	2
	R4-212 (40)	450X900	2
	T2-17	900X1200	2
	R4-1(50)	450X600	2

Legend	
Traffic Cone	
Sign Stand	
Portable Traffic Signal (PTS)	
Work Area	
Traffic Controller	

Temporary mesh fence is used to separate workers path from vehicular traffic, in accordance with Table 4-4 in Traffic Control at Work Sites Technical Manual, Issue 6.1. 2022


PORTABLE TRAFFIC SIGNALS (PTS) ARE TO BE USED TO MANAGE TRAFFIC TO ENSURE CONTRA FLOW AT ALL TIMES

ALL NEIGHBOURING DRIVEWAYS ARE TO BE KEPT CLEAR AT ALL TIMES

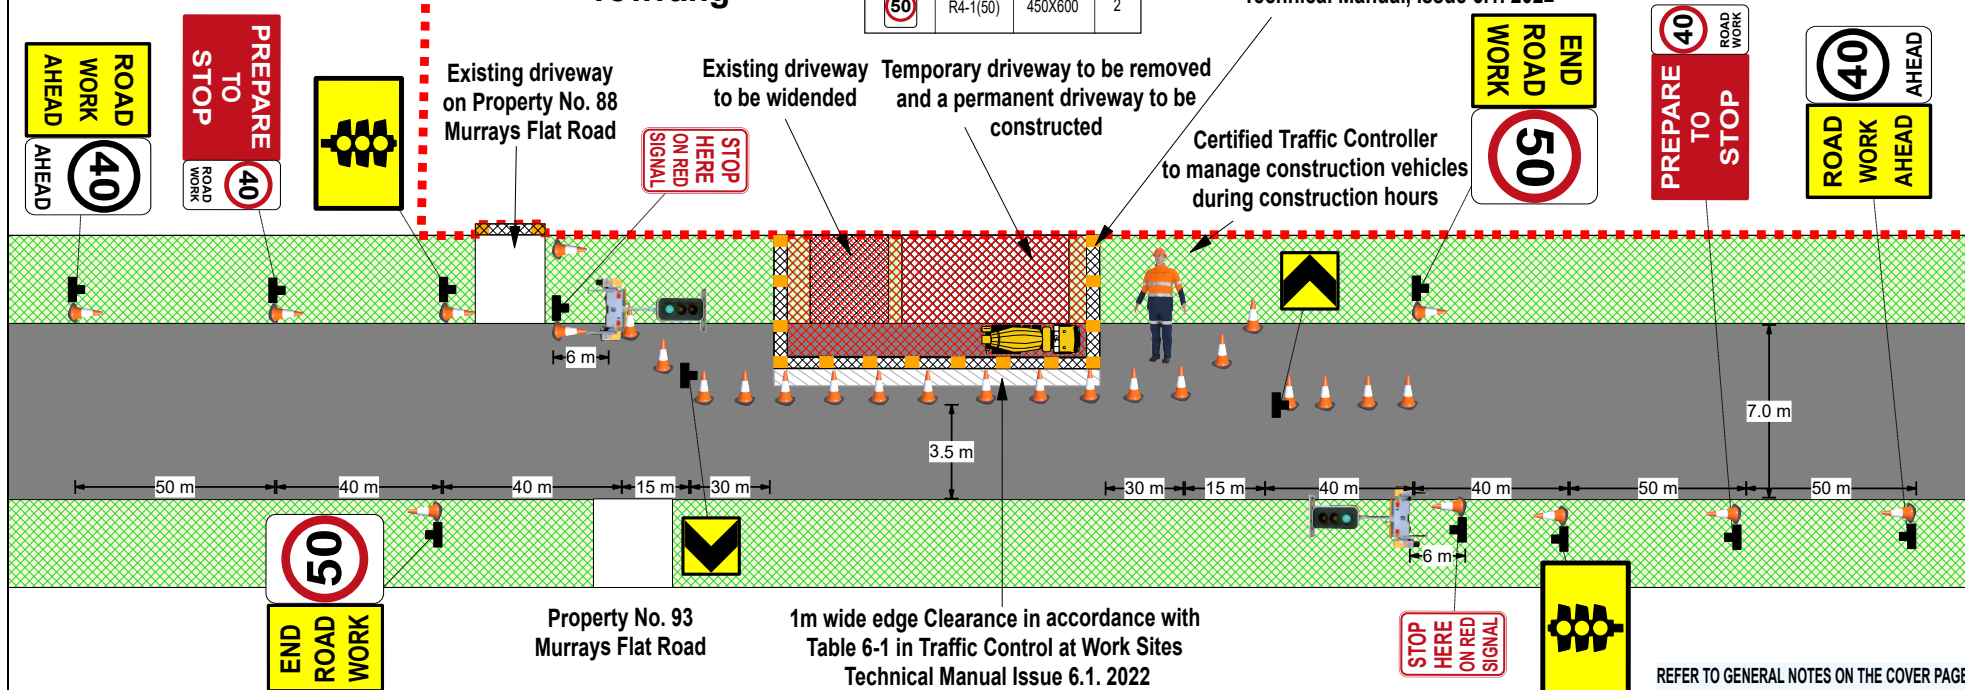


REFER TO GENERAL NOTES ON THE COVER PAGE

Date	7 October 2025	TCP NO.	HC 964/2425-2	All information and material contained in this report is the property of Hemanote Consultants. It is solely based on the instructions of our client and the findings of Hemanote Consultants and is not intended for use or should not be relied upon by any third party. No responsibility is undertaken by Hemanote Consultants to any third party. Any use, copying, reproduction or retransmission of the information and material in this plan, in whole or in part, without the written consent of Hemanote Consultants.
Site Address	88 Murrays Flat Road, Towrang	Description	Driveway Construction - North Corner	
Council	Goulburn Mulwaree	Scale	Not To Scale	
Project	Scrap Metal Recycling Facility	Drawn By	M. Taing 07/10/2025	
Work Type	Driveway Construction	Reviewed By	H. Takla 07/10/2025	
Existing Speed Limit	Murrays Flat Road - 50 Km/hr	Issued By	H. Takla 07/10/2025	

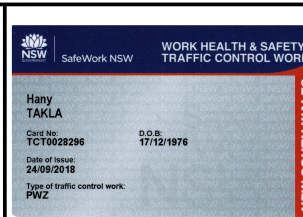

Hemanote Consultants
ABN 94 606 345 117
PO BOX 743
MOOREBANK NSW 1875
CONTACT : 0414 445 497
EMAIL: projects@hemanote.com.au
WEB: Hemanote.com.au

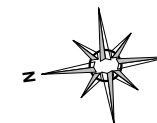

HALF ROAD CLOSURE DRIVEWAY CONSTRUCTION PROPOSED TRUCK EXIT ONLY DRIVEWAY ON THE SOUTH CORNER OF THE SITE

Worksite:
88 Murrays Flat Road,
Towrang

Legend	
Traffic Cone	
Sign Stand	
Portable Traffic Signal (PTS)	
Work Area	
Traffic Controller	

Sign	Code	Size	Qty
	T1-30	900X600	2
	T1-18	900X600	2
	R6-6	450X750	2
	G9-79(40)	450X750	2
	T1-31	900X1200	2
	T5-5	600X600	2
	R4-212 (40)	450X900	2
	T2-17	900X1200	2
	R4-1(50)	450X600	2


PORTABLE TRAFFIC SIGNALS (PTS) ARE TO BE USED
TO MANAGE TRAFFIC TO ENSURE CONTRA FLOW
AT ALL TIMES

ALL NEIGHBOURING DRIVEWAYS ARE TO BE KEPT
CLEAR AT ALL TIMES

Temporary driveway to be
removed and a permanent
driveway to be constructed

Certified Traffic Controller
to manage construction vehicles
during construction hours

Temporary mesh fence is used to separate
workers path from vehicular traffic, in accordance
with Table 4-4 in Traffic Control at Work Sites
Technical Manual, Issue 6.1. 2022

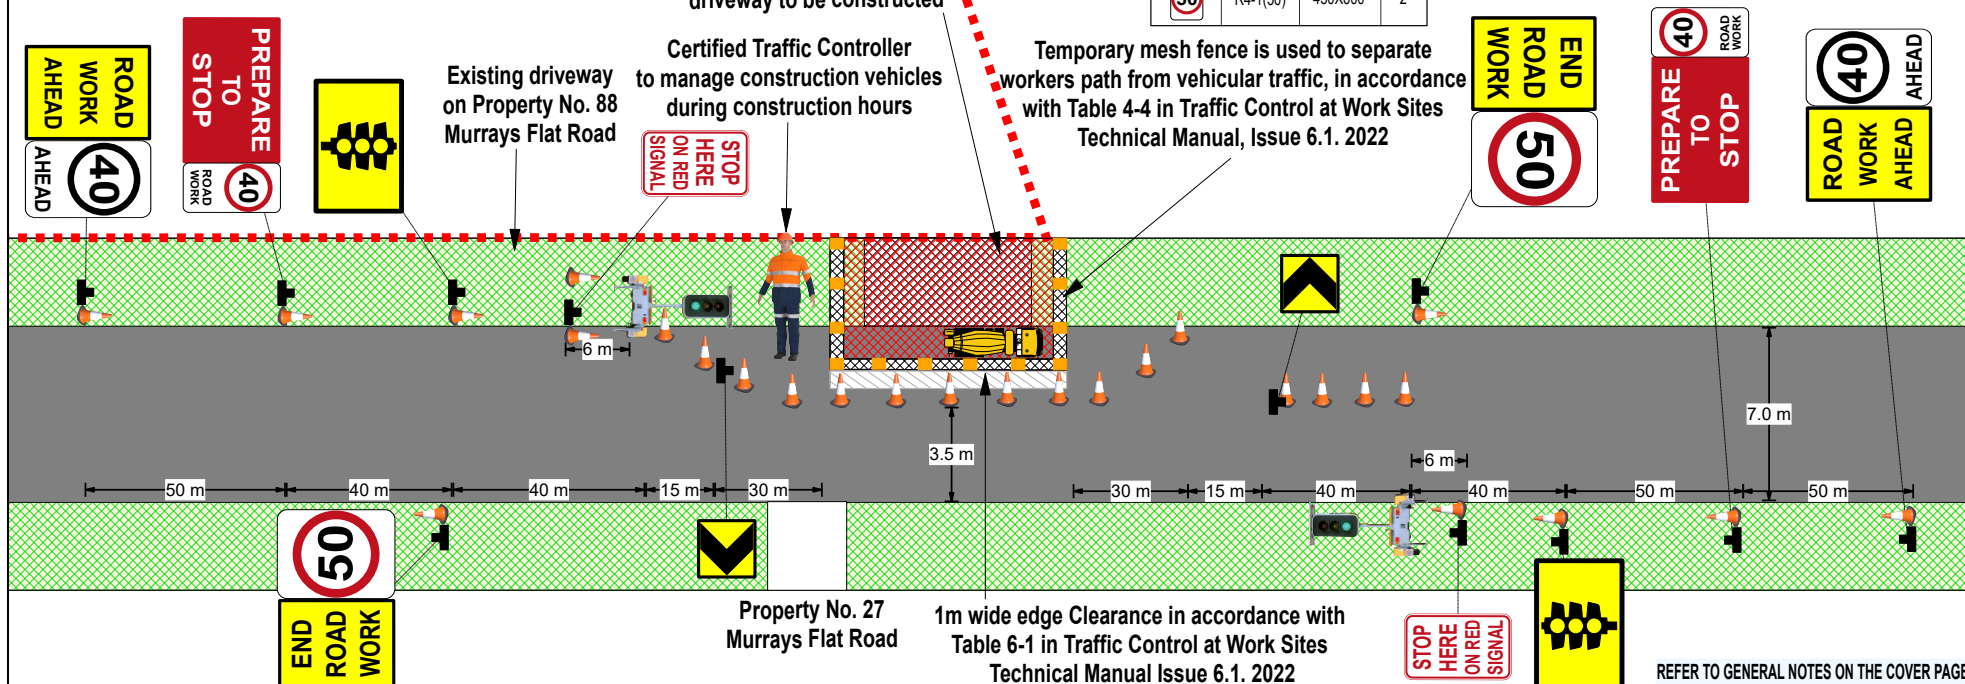

Property No. 27
Murrays Flat Road

1m wide edge Clearance in accordance with
Table 6-1 in Traffic Control at Work Sites
Technical Manual Issue 6.1. 2022

REFER TO GENERAL NOTES ON THE COVER PAGE

Date	7 October 2025	TCP NO.	HC 964/2425-3	All information and material contained in this report is the property of Hemanote Consultants. It is solely based on the instructions of our client and the findings of Hemanote Consultants and is not intended for use or should not be relied upon by any third party. No responsibility is undertaken by Hemanote Consultants to any third party. Any use, copying, reproduction or retransmission of the information and material in this plan, in whole or in part, without the written consent of Hemanote Consultants.
Site Address	88 Murrays Flat Road, Towrang	Description	Driveway Construction - South Corner	
Council	Goulburn Mulwaree	Scale	Not To Scale	
Project	Scrap Metal Recycling Facility	Drawn By	M. Taing 07/10/2025	
Work Type	Driveway Construction	Reviewed By	H. Takla 07/10/2025	
Existing Speed Limit	Murrays Flat Road - 50 Km/hr	Issued By	H. Takla 07/10/2025	

NSW SafeWork NSW WORK HEALTH & SAFETY TRAFFIC CONTROL WORK

Hany TAKLA

Card No: TCT0028296

Date of Issue: 24/09/2018

Type of traffic control work: FWZ

D.O.B: 17/12/1976

NEW SOUTH WALES

Hemanote Consultants

ABN 94 606 345 117

PO BOX 743

MOOREBANK NSW 1875

CONTACT : 0414 445 497

EMAIL: projects@hemanote.com.au

WEB: Hemanote.com.au