

DRAWING REGISTER		
NUMBER	NAME	REVISION
CIV01	DRIVEWAY LAYOUT PLAN	A
CIV02	DRIVEWAY LONG SECTIONS - GARAGE A	A
CIV03	DRIVEWAY LONG SECTIONS - GARAGE B	A
CIV04	DETAILS SHEET	A

LEGEND	
	DRIVEWAY SPOT LEVELS
	GRATED SURFACE INLET PIT

SERVICES SHOWN ON PLAN ARE INDICATIVE, EXACT DEPTH AND LOCATION TO BE CONFIRMED ONSITE. CONTRACTOR TO CARRY OUT DIAL BEFORE YOU DIG APPLICATION AND ENGAGE A REGISTERED SURVEYOR TO PEG OUT ALL EXISTING SERVICES PRIOR TO ANY WORK COMMENCING ONSITE.

ABBREVIATIONS:	
Ø or DIA	DIAMETER
CH	CHAINAGE
CL	CENTER LINE
DEJ	DOWELLED EXPANSION JOINT
e	EXISTING
FFL	FINISHED FLOOR LEVEL
GTD	GRATED TRENCH DRAIN
GSIP	GRATED SURFACE INLET PIT
IJ	ISOLATING JOINT
IL	INVERT LEVEL
K&G	KERB & GUTTER
LS	LONGITUDINAL SECTION
RL	REDUCED LEVEL
SJ	SAWN CONTROL JOINT
SMH	SEWER MAN HOLE
TOK	TOP OF KERB
UNO	UNLESS NOTED OTHERWISE
WPJ	WEAKENED PLANE JOINT
TYP	TYPICAL


SURVEY

THE EXISTING SITE CONDITIONS SHOWN ON THE FOLLOWING DRAWINGS HAVE BEEN INVESTIGATED BY OTHERS.

THE INFORMATION IS SHOWN TO PROVIDE A BASIS FOR DESIGN.

GEBA CONSULTING DOES NOT GUARANTEE THE ACCURACY OR COMPLETENESS OF THE SURVEY BASE OR ITS SUITABILITY AS A BASIS FOR CONSTRUCTION.

SHOULD DISCREPANCIES BE ENCOUNTERED DURING CONSTRUCTION BETWEEN THE SURVEY DATA AND ACTUAL FIELD DATA, CONTACT GEBA CONSULTING.

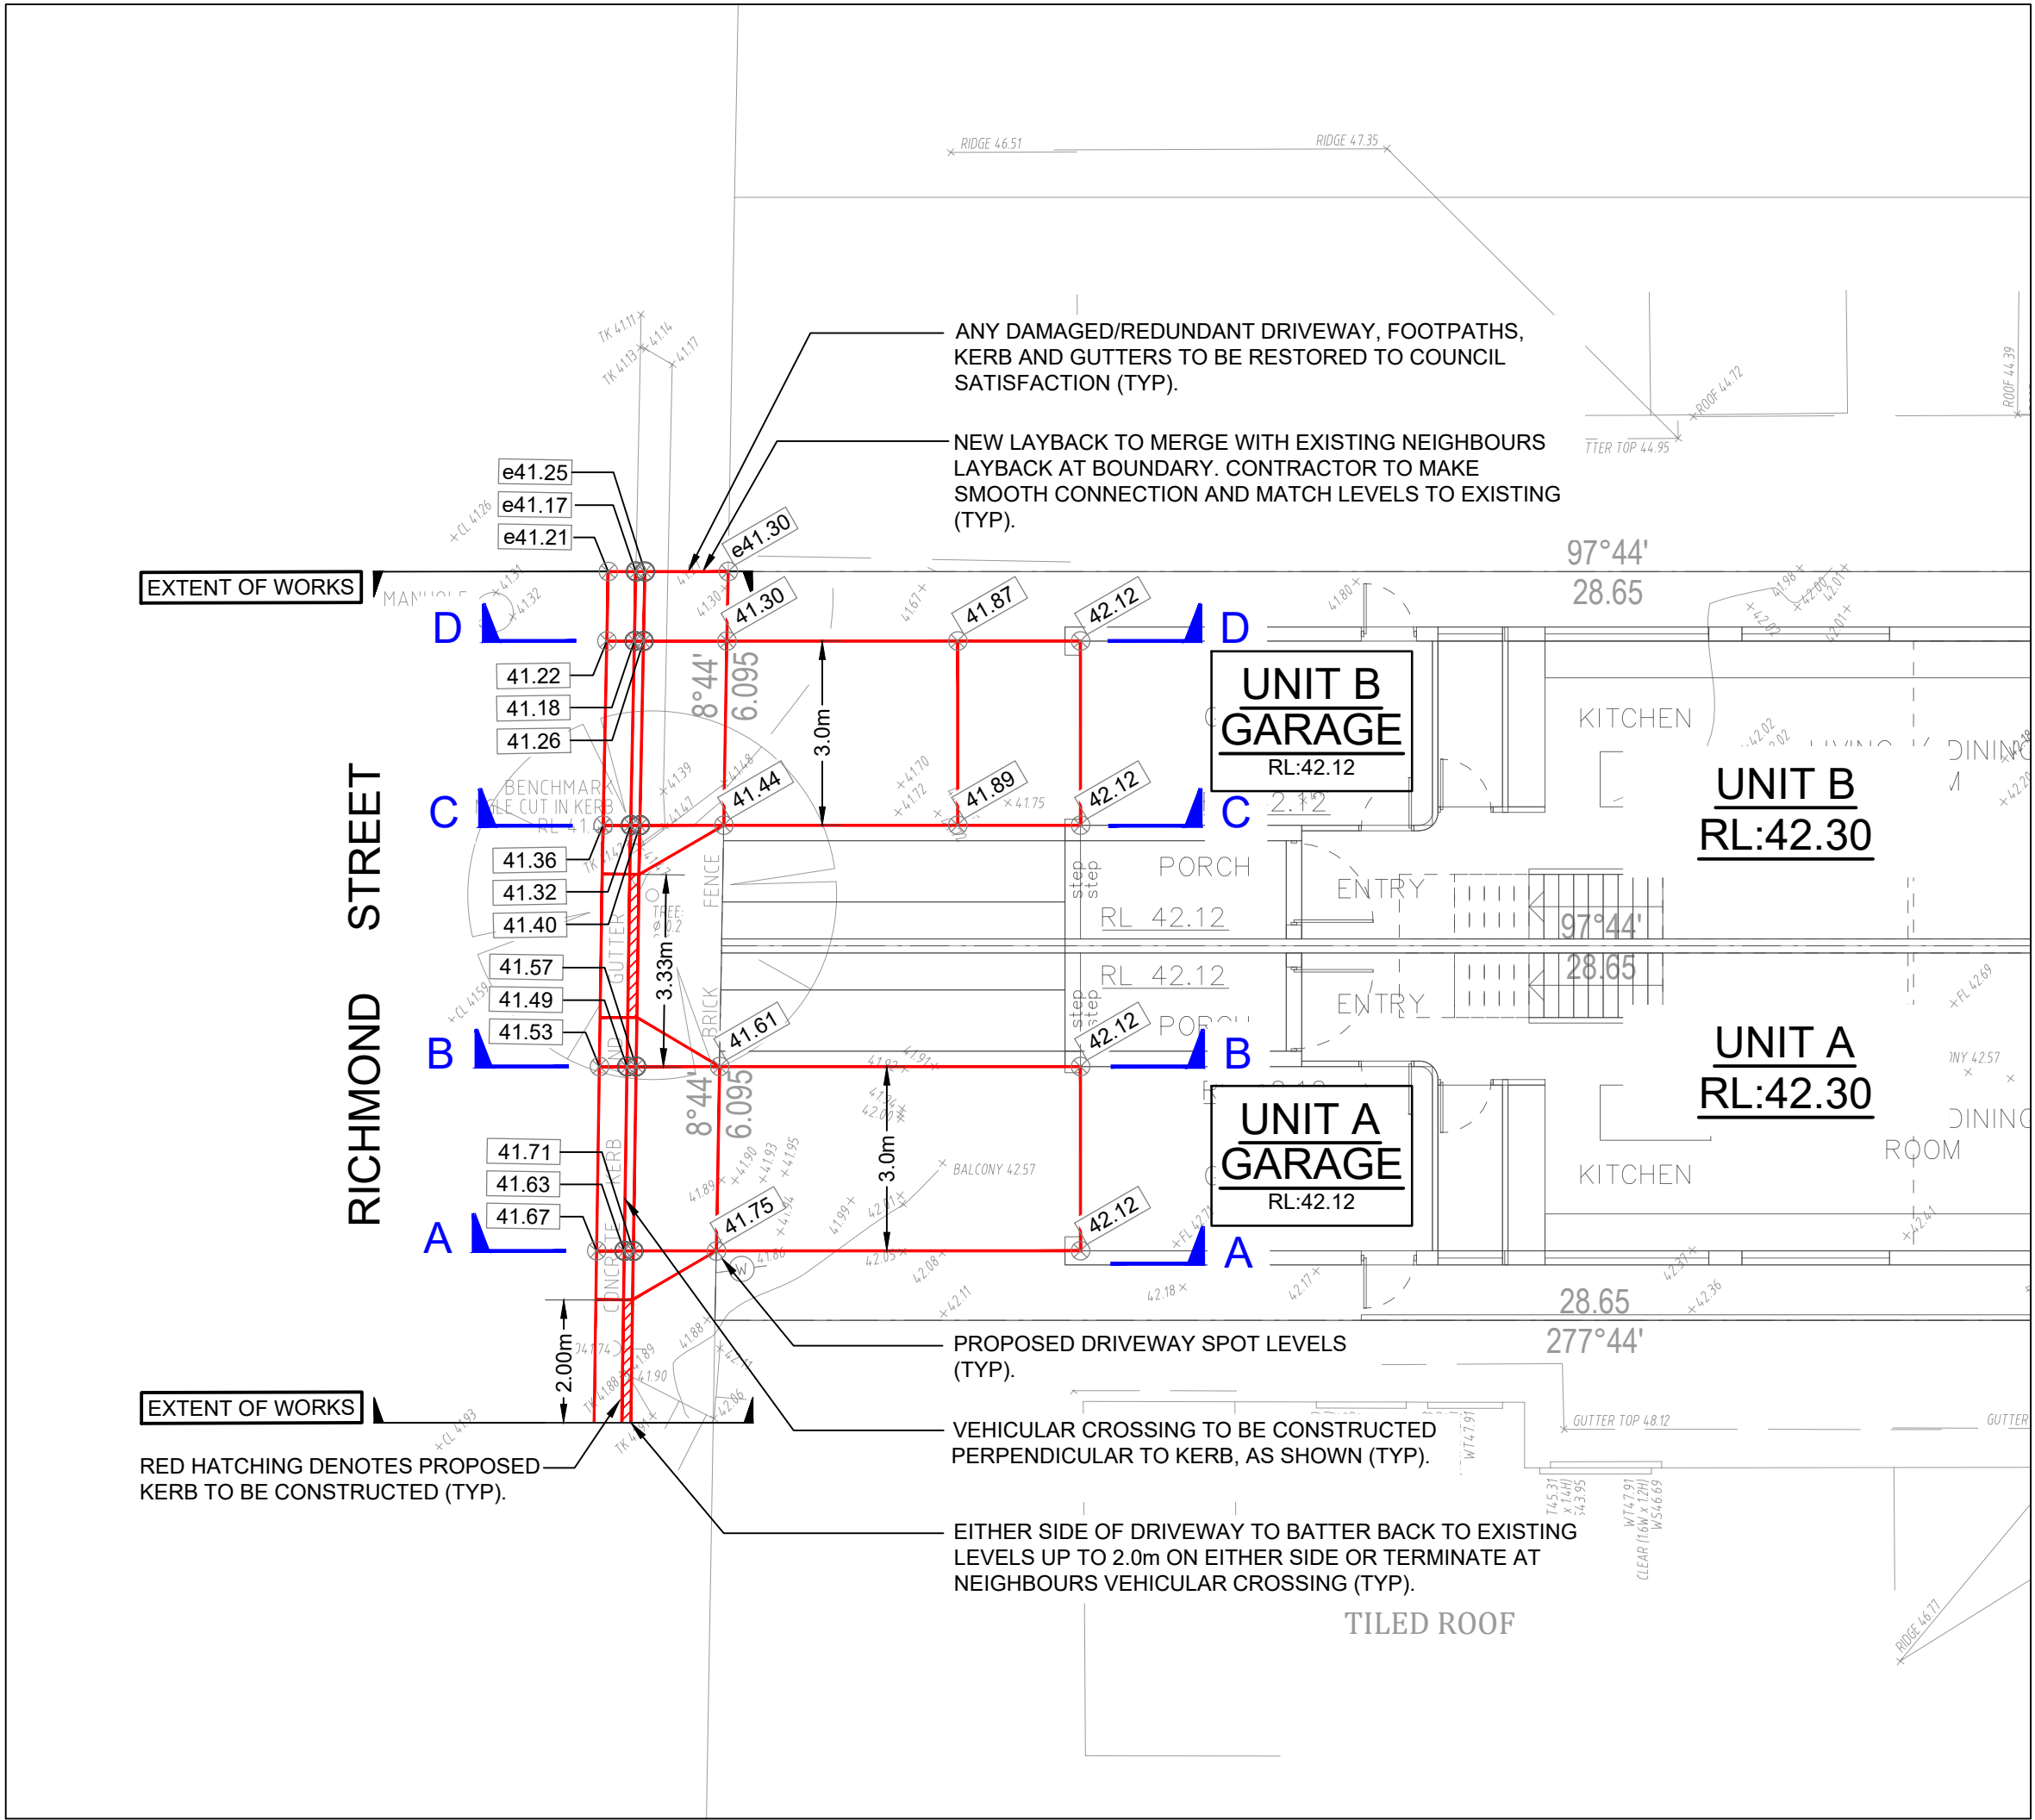

VEHICULAR CROSSING & DRIVEWAY NOTES:

PROPOSED CONCRETE DRIVEWAY TO BE CONSTRUCTED IN ACCORDANCE WITH AS/NZS 2890.1 AND CANTERBURY BANKSTOWN CITY COUNCIL SPECIFICATIONS.

MAX SAG = 15.0%
MAX SUMMIT = 12.5%

EXISTING SERVICES TO BE RELOCATED, WHERE REQUIRED.

REFERENCE IS TO BE MADE TO COUNCIL STANDARD DRAWINGS SD-007 DWG FOR DRIVEWAY SPLAY/LAYBACK, KERB AND GUTTER DETAILS.

ALL GRADES SHOWN IN ROAD VERGE (VEHICULAR CROSSING) AND ROADWAY ARE EXISTING AS PER SURVEY PLANS U.N.O.

ANY DAMAGED/REDUNDANT DRIVEWAY, FOOTPATHS, KERB AND GUTTERS TO BE RESTORED TO COUNCIL SATISFACTION.



GEBA Consulting
Level 7, Suite 704, 99 Bathurst Street,
Sydney NSW 2000
ABN 84 687 755 488

W : www.gebaconsulting.com.au
E : info@gebaconsulting.com.au
P : 02 9062 8400

GEORGE ELBARHOUN
B.E. (Civil - Construction)
(Hons1), Dip. Eng. Prac.
MIEAust 4650502

Client
MR WAJIH ZEYNOUN


Architect
DANGLIESH WARD ARCHITECTS

Project
PROPOSED DUAL OCCUPANCY

Address
64 RICHMOND STREET, EARLWOOD NSW 2206

Scale


0m 1 2 3 4 5
SCALE 1:100 ON ORIGINAL SIZE

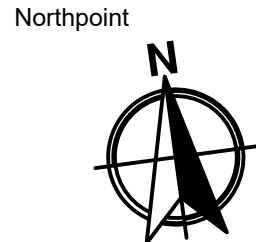

Description
FOR APPROVAL


Des.	Chk.	App.	Rev.	Date
E.Z.	E.Z.	E.Z.	A	05.03.26

DEVELOPMENT APPLICATION (DA)			
This drawing remains the property of GEBA Consulting and must not be written or reproduced without consent			
DRIVEWAY LAYOUT PLAN			
Project number	Drawing number	Original Size	Scale
GC26055	CIV01	A1	1:100

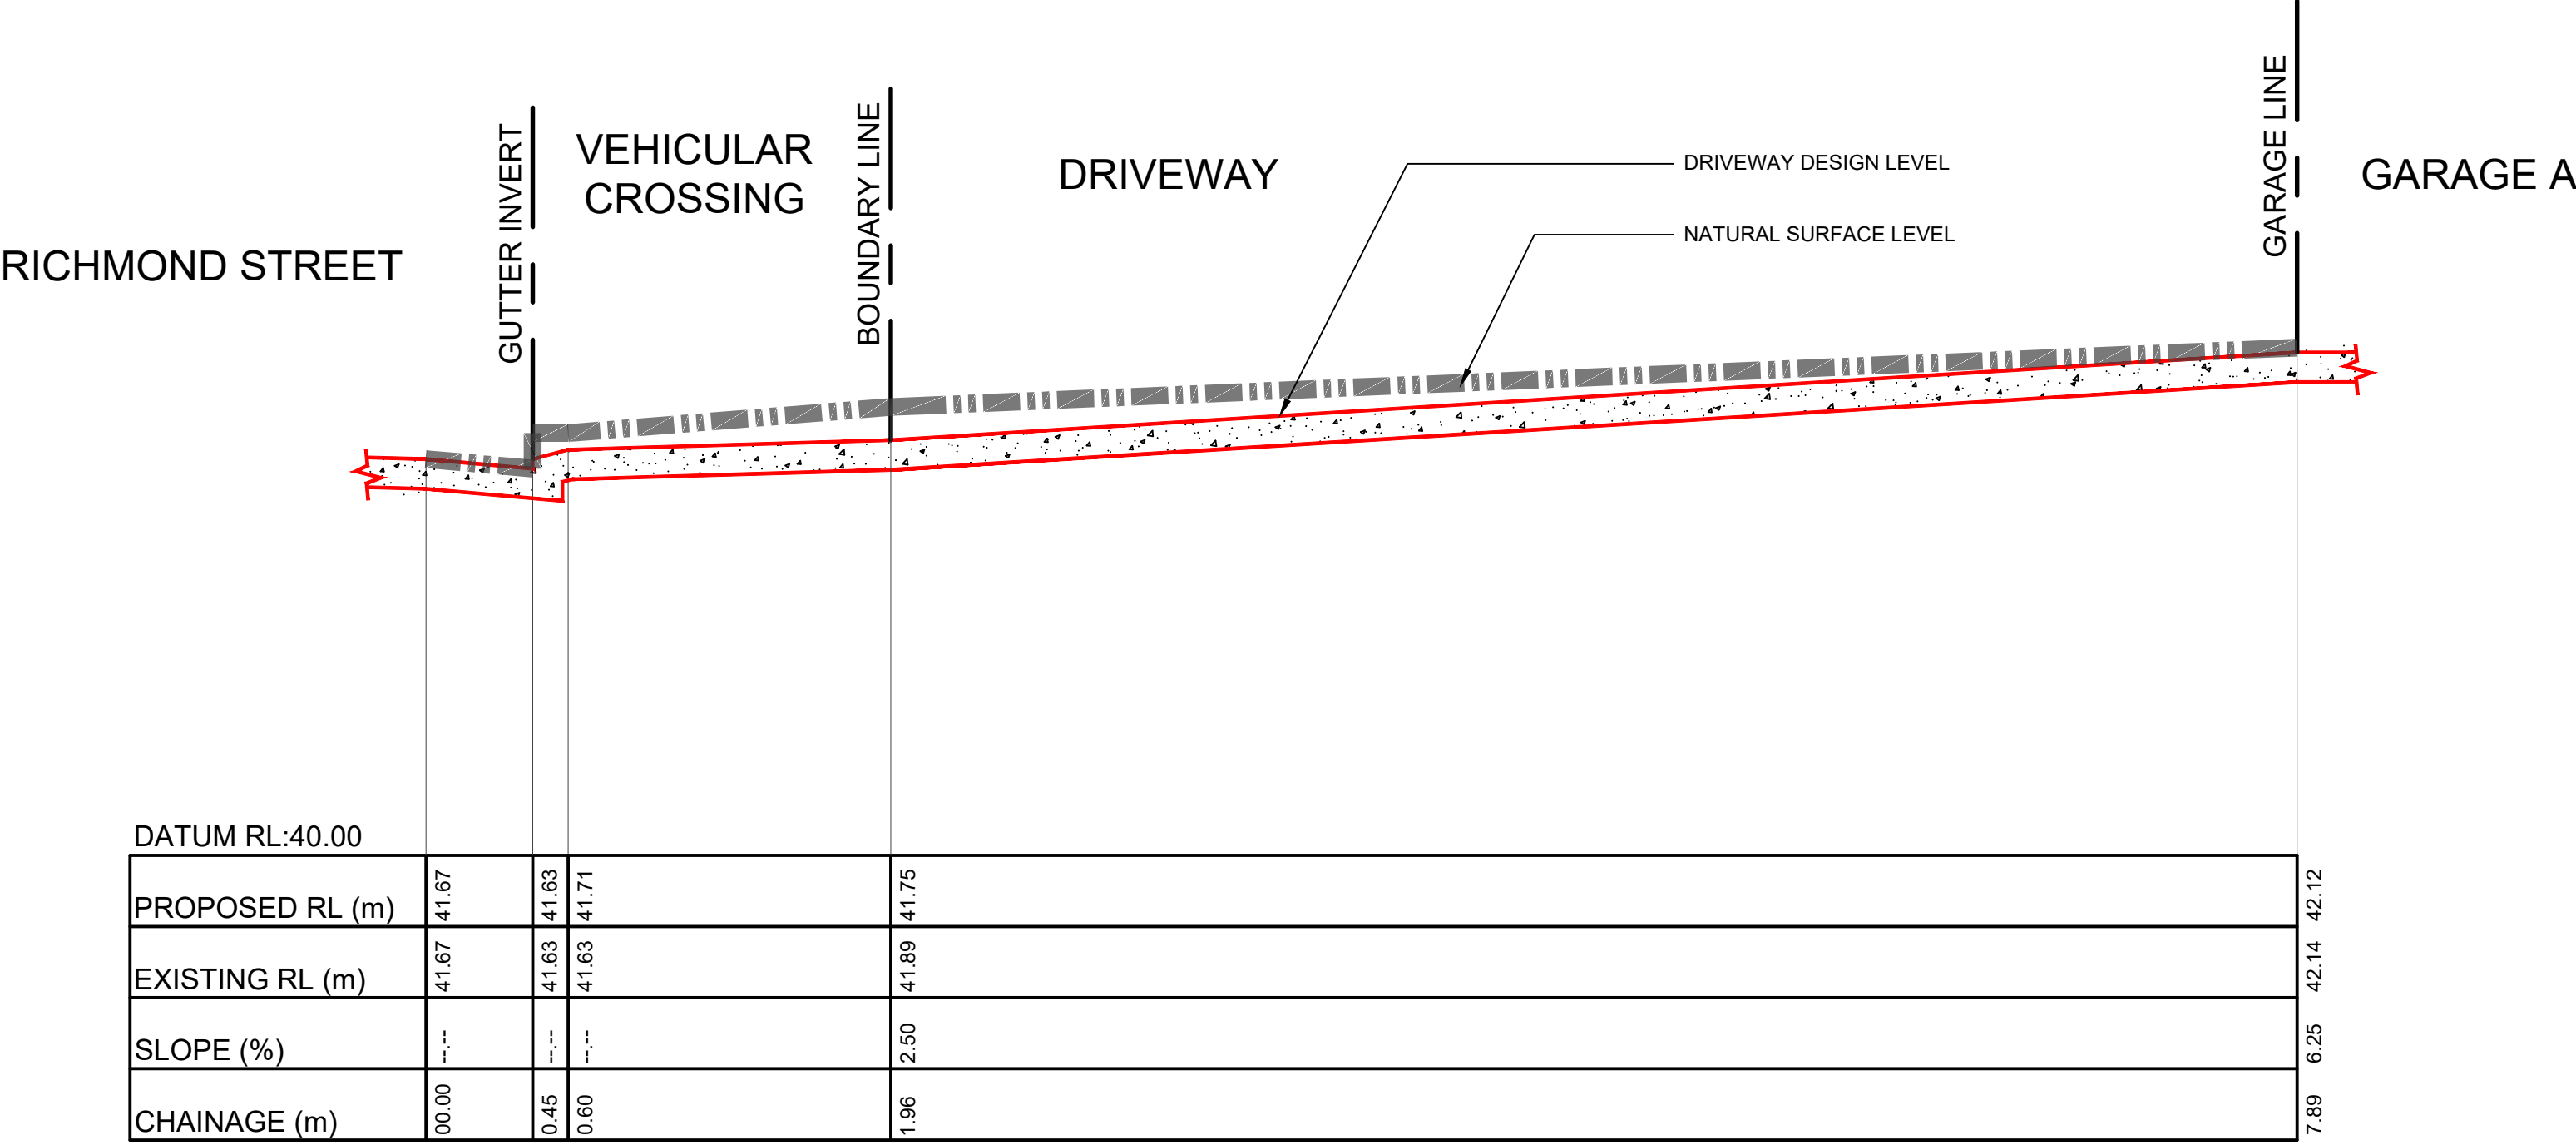


DRIVEWAY LONG SECTION A-A

SCALE 1:25

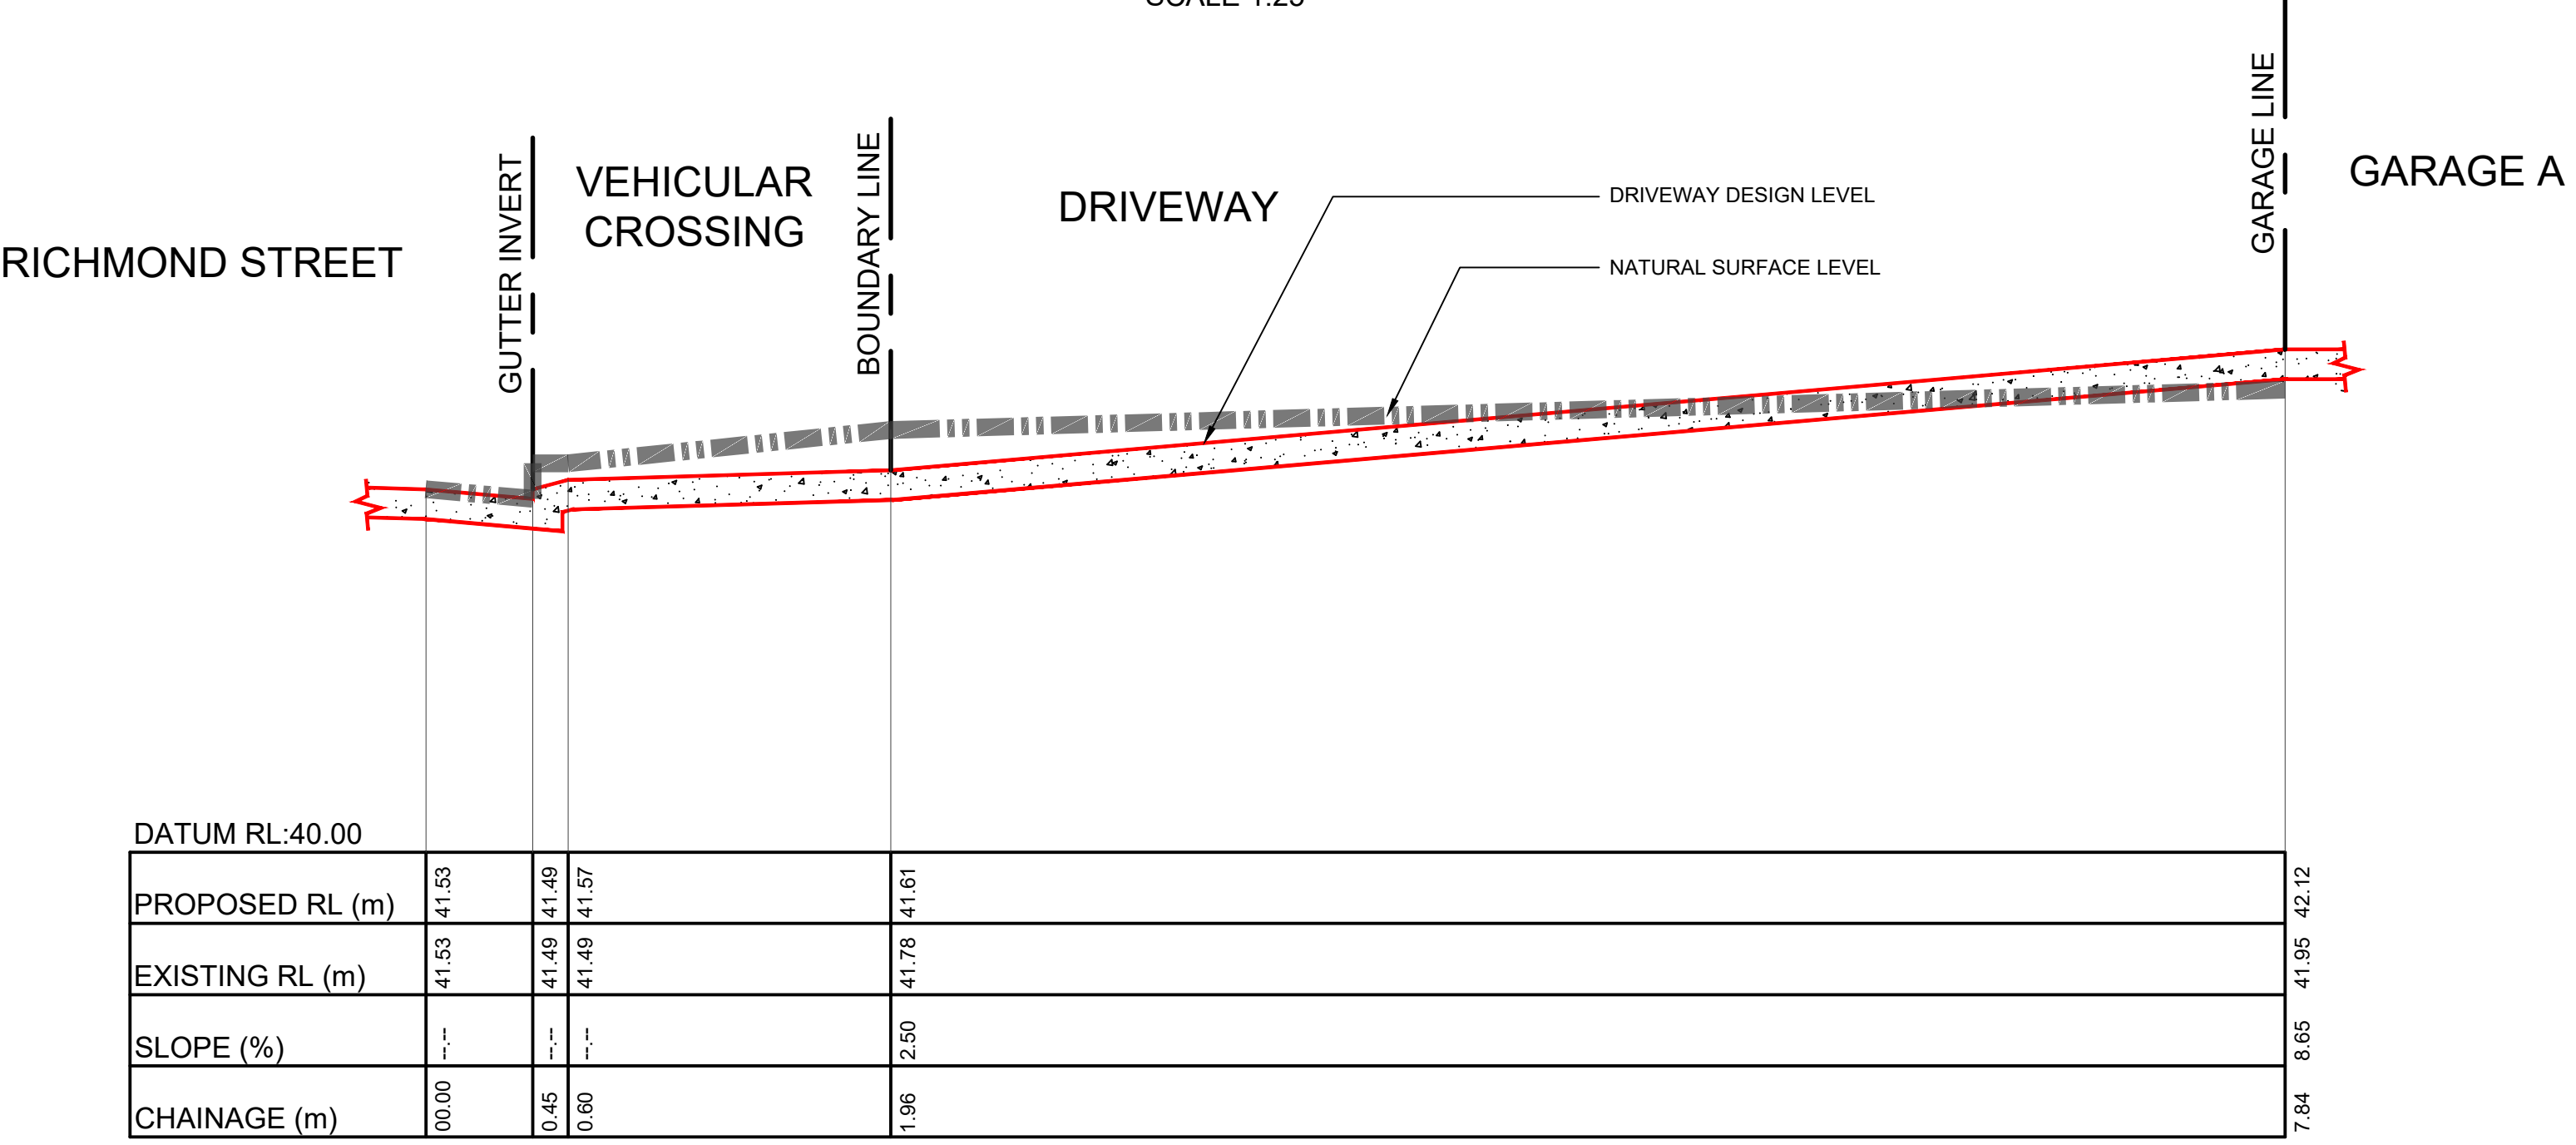


DRIVEWAY LONG SECTION B-B

SCALE 1:25

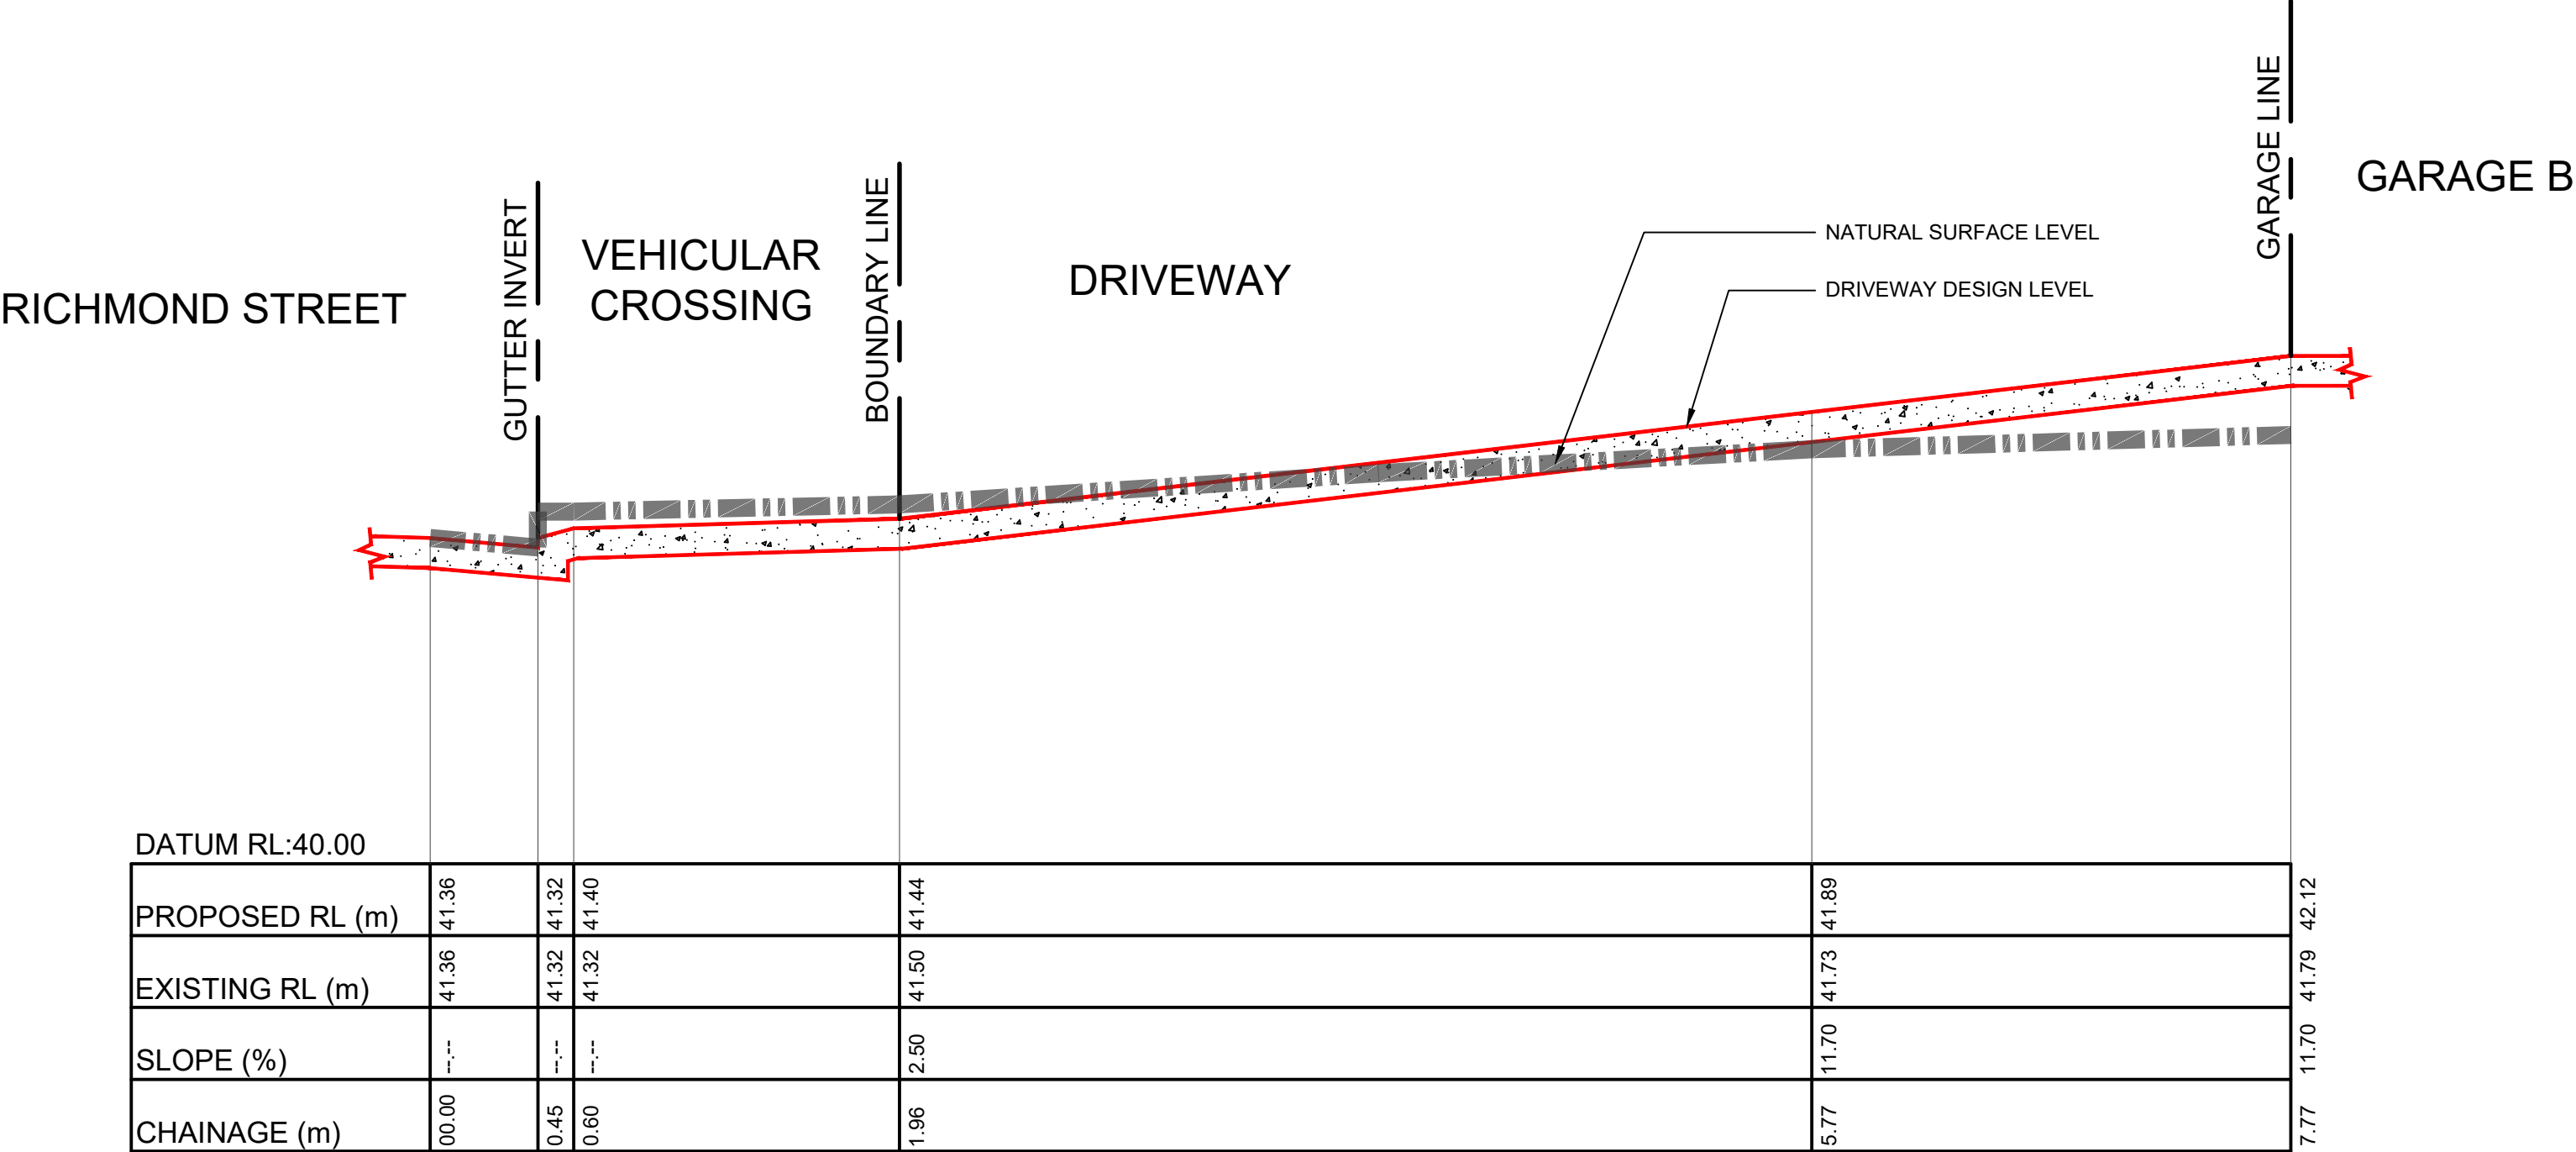

DRIVEWAY LONG SECTION C-C

SCALE 1:25

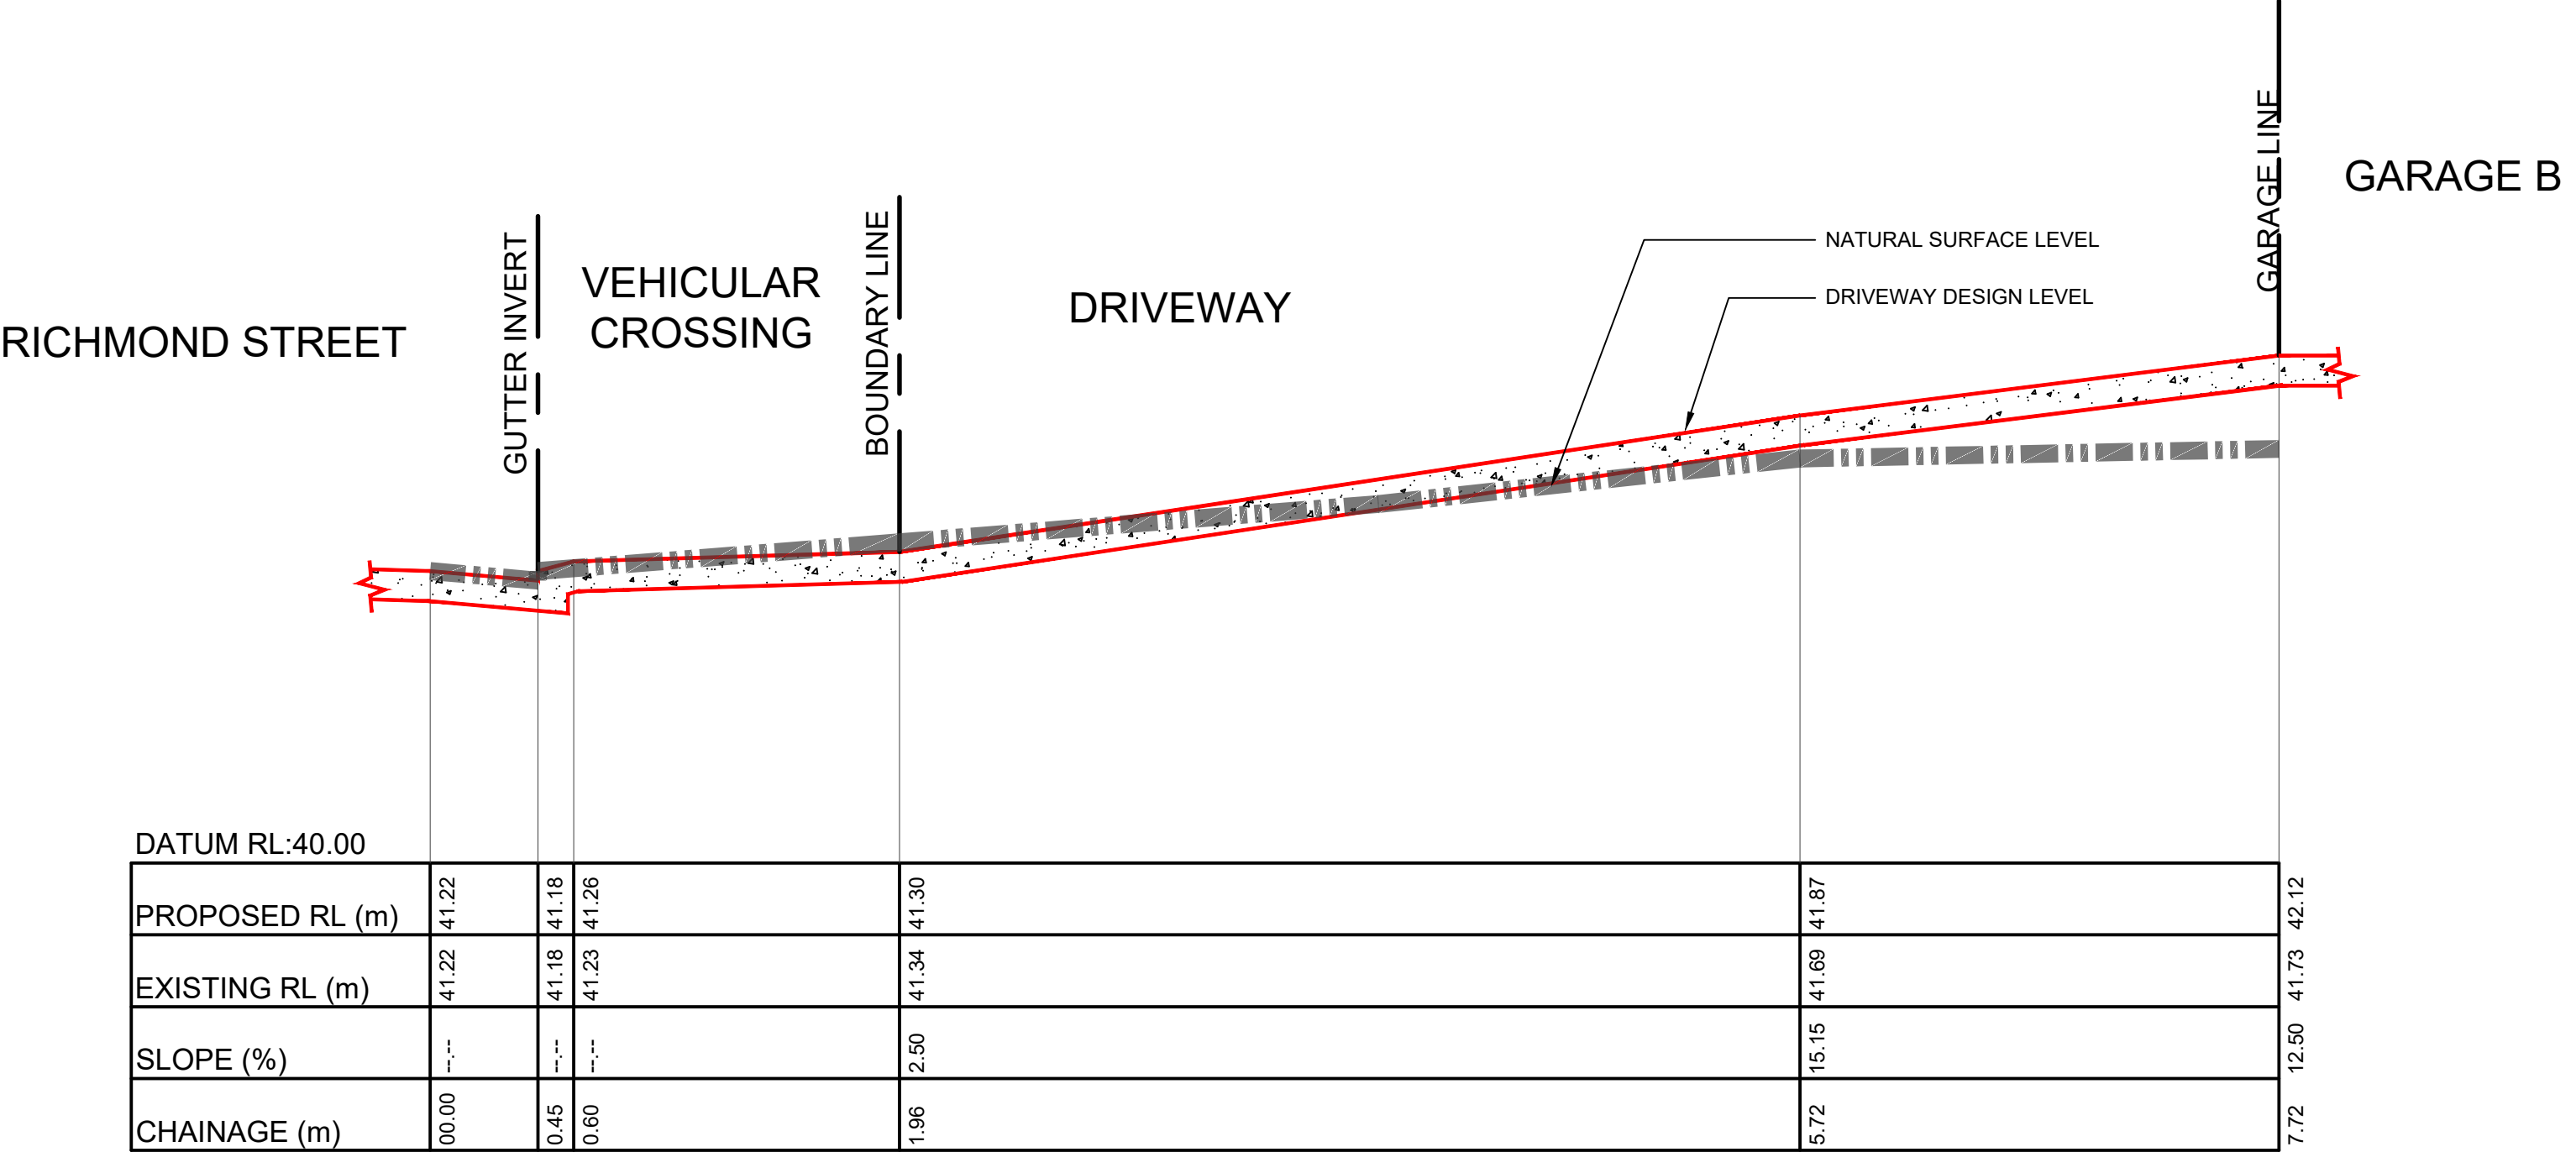

DRIVEWAY LONG SECTION D-D

SCALE 1:25

