


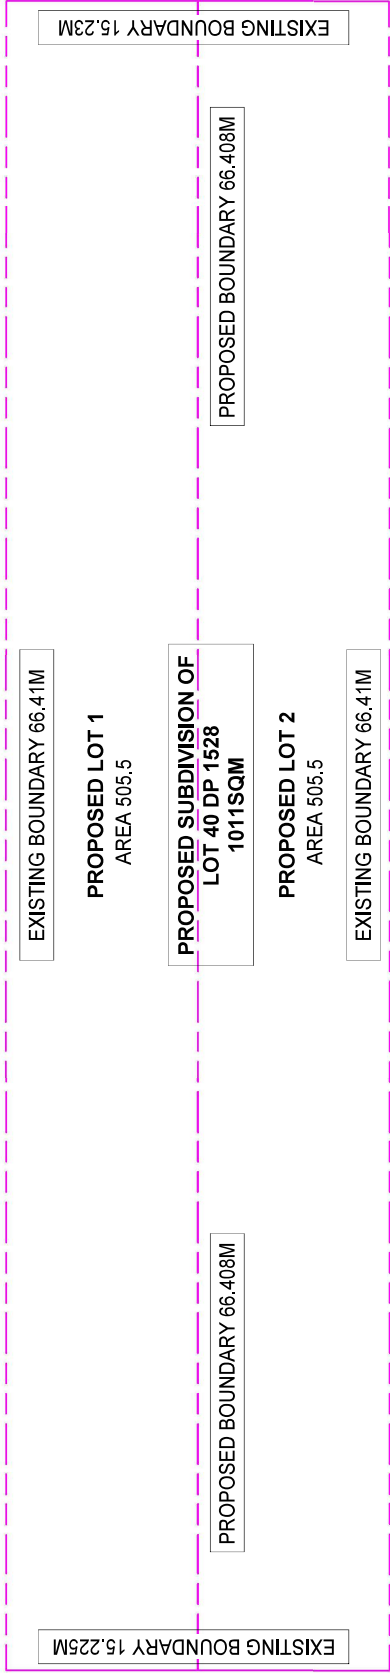

Subdivision Plan

1

1 : 200

DATE

AMENDMENTS

DESIGNED: SK	SK
DRAWN: AM	AM
PROJECT No: 25-016	
ISSUE DATE: JULY 2025	
ISSUED FOR: DA	

epic design

PO BOX 260 BEVERLY HILLS NSW 2209
T:0408339113
EMAIL:EPIC.DESIGN@OUTLOOK.COM

PROJECT NAME: HYDRAE ST

PROJECT ADDRESS: 35 HYDRAE ST, REVESBY
OWNER: -

DWNG No
01.4