




e: anniephuongvu@gmail.com
m: +61 422 422 113

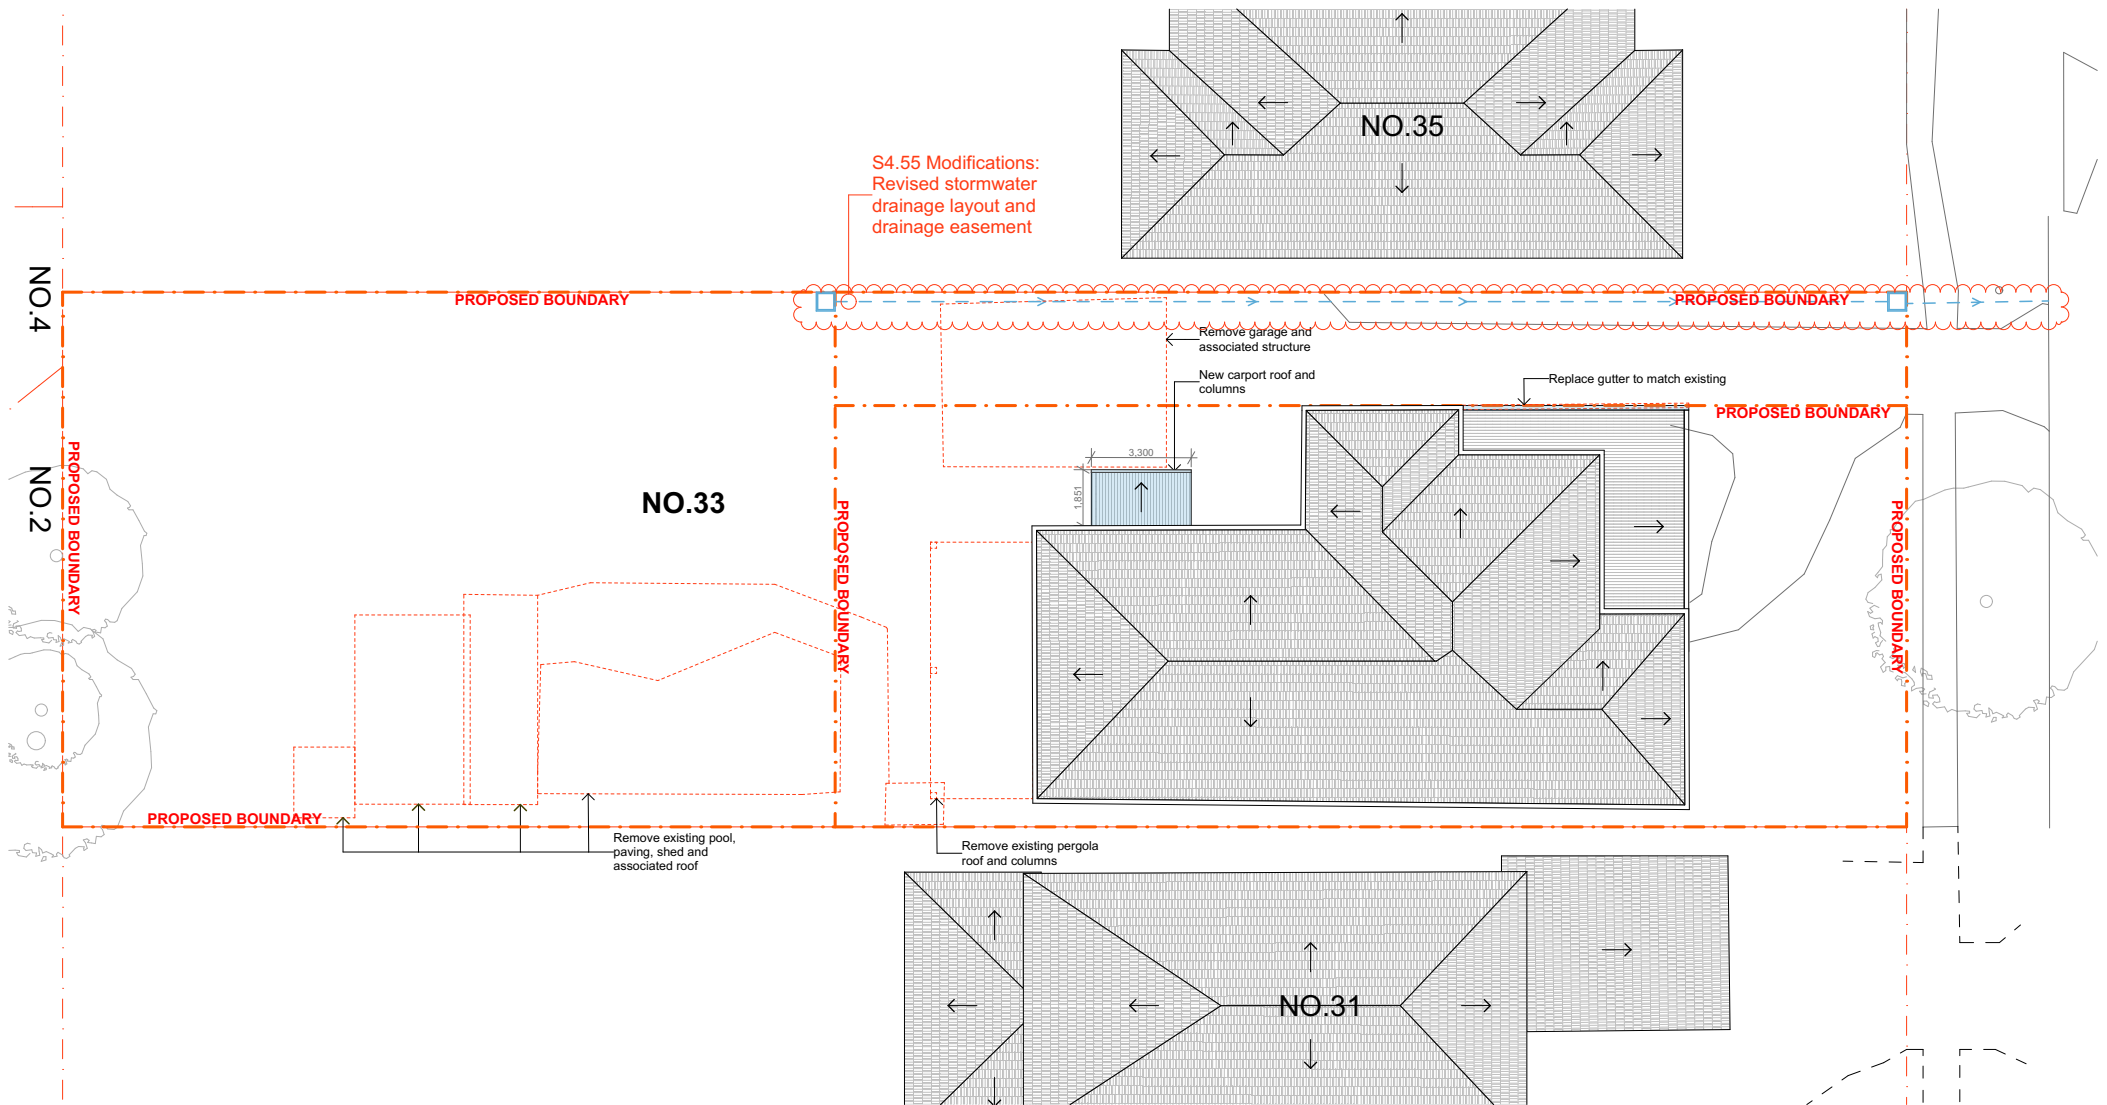

Rev	Date	Amended
A	1/08/2026	S4.55

Project	Number
33 Uranus Road, Padstow	-

Drawing Name	Scale
Neighbour Notification Plan	1:250 @ A4

Drawing Number	Revision
DA-01-11	A