


Building For:
CULTURAL CENTRE
YARRIE LK RD NARRABRI
Job Number: 63115
Produced by:
Weel Australia Pty Ltd
Phone: 02 6792 4687

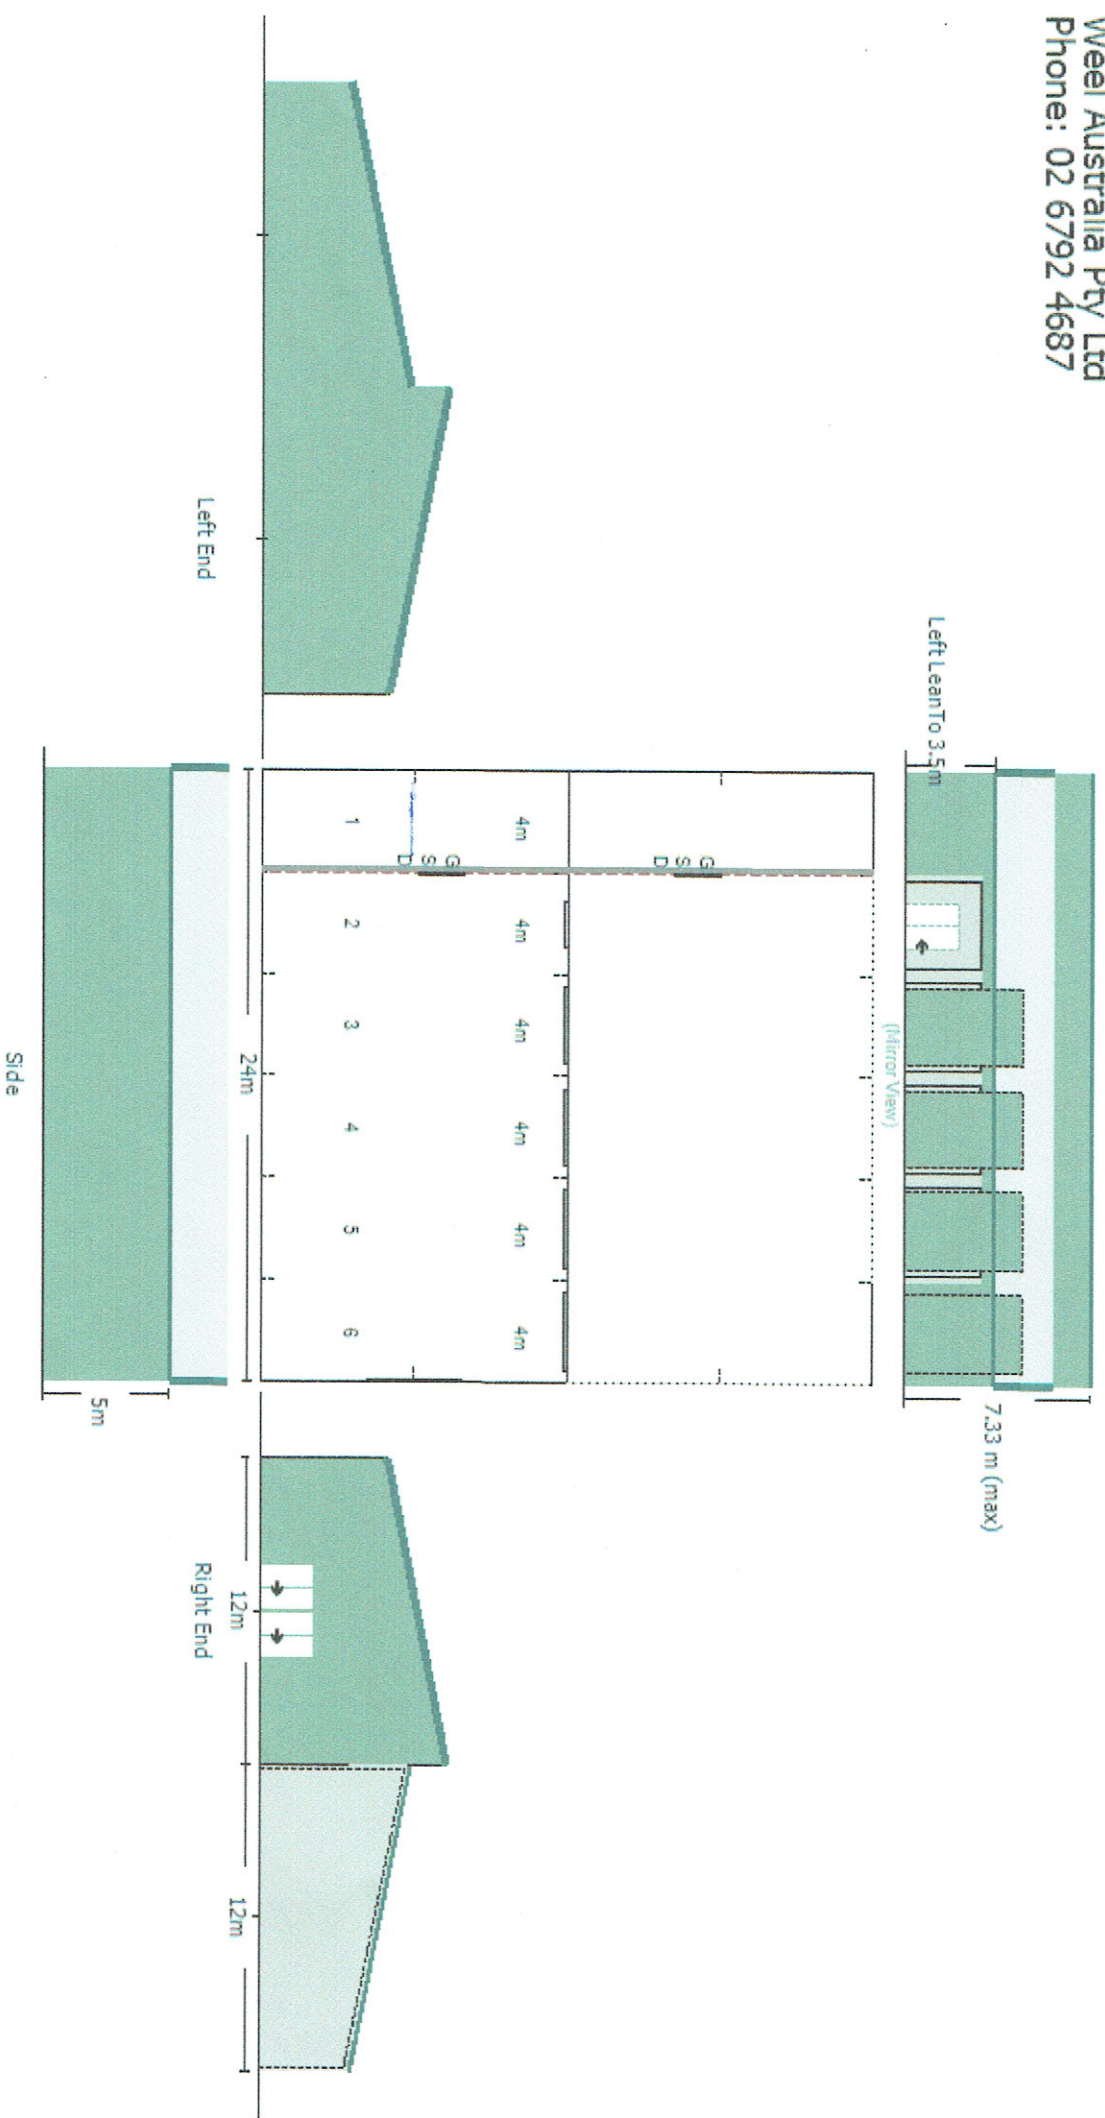

G Richardson
29 Railway St South
Narrabri NSW 2390
Ph: 0432 978 294


DO NOT SCALE.
IF IN DOUBT, ASK.

LAYOUT PLAN
VERSION 1
14/04/26

JOB DETAILS
Cultural Center
Yorrie Lake Rd
Narrabri

COPYRIGHT AND REPRODUCTION
Copyright on the design information and its recording
herein and hereafter the printed data is the property
of G Richardson and may not be used, copied
or reproduced in whole or in part for any purpose other
than that for which it is supplied by G Richardson
without the prior consent of G Richardson

All work carried out
as per Australian Standards
& National Construction Codes

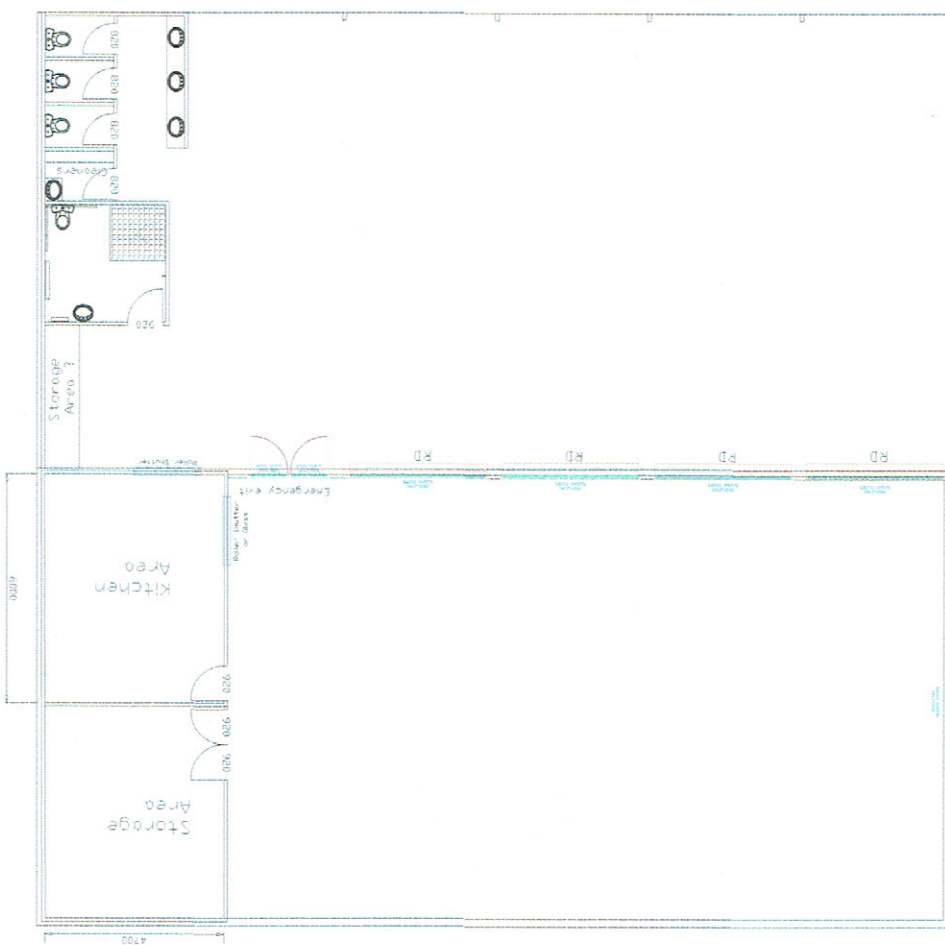



CUSTOMER:	PHONE:	SITE ADDRESS:	SUBURB:	PHONE:	MOB:
INCLUSIONS: ☐ Delivery ☐ Demolition / Removal ☐ Install ☐ Other					
HEIGHTS: [Overall Job: 2250mm] [Floor Cabs: 900mm] [Wall Cabinets: 750mm] <-Doors 750mm					
DOORS UPPER: 16mm Compact Laminate husk					
DOORS LOWER: 16mm Compact Laminate husk					
PANELS: 16mm Compact Laminate husk					
BENCHTOP: 33mm Compact Laminate lunar dust					
KICKBOARD: [140mm H] - 16mm Double Sides Carcass Matt MFR M					
RUNNERS: Blum - Legrabox Inserta					
DOOR HANDLES: CabinetWare - Handle - Square D Pull W16 x 192mm					

JOB NO:	Fill in this €
SCALE:	1:38
DATE:	14/05/2026
DRAWN BY:	DESIGNER
Page 1 - Plan	

