


62.835 m


1.5 m

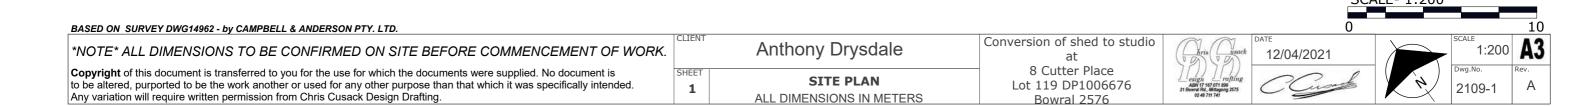

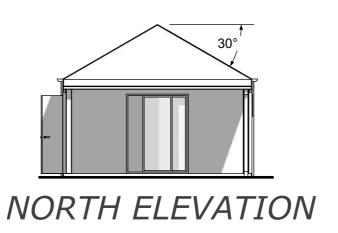


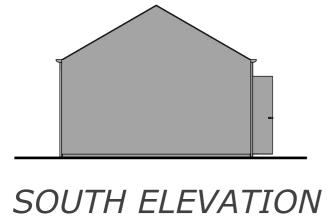




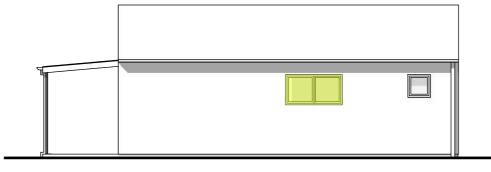

WEST ELEVATION

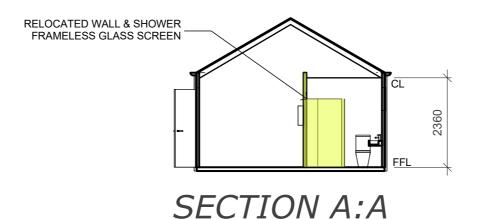

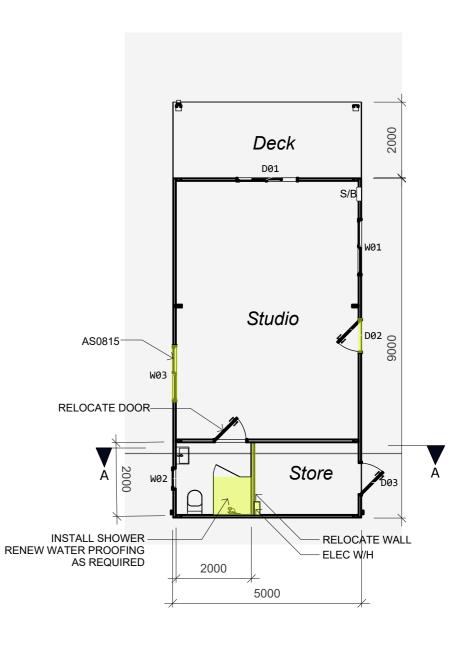

Window 8	& Door Schedule	
Item	Code	Details
D01		EXISTING
W01	ASW0815	EXISTING
D02	SC820	NEW
D03	SC820	EXISTING
W02	ASW0606	EXISTING
W03	ASW0815	NEW

GENERAL NOTES

- * Wet areas in accordance with BCA requirements
- * Unless otherwise indicated all hinged doors to be 820mm wide
- * WC door removable where required, and fitted with lift off hinges in accordance with BCA Amdt 3 Part 3.8.3.3
- * Mechanical ventilation to outside air provided where required and in accordance with BCA P.2.4.5

1	*NOTE* ALL DIMENSIONS TO DE CONFIDMED ON SITE DEFODE COMMENCEMENT OF MODE
	NOTE ALL DIMENSIONS TO BE CONFIRMED ON SITE BEFORE COMMENCEMENT OF WORK.

Copyright of this document is transferred to you for the use for which the documents were supplied. No document is to be altered, purported to be the work another or used for any other purpose than that which it was specifically intended. Any variation will require written permission from Chris Cusack Design Drafting.

K.	CLIENT	Anthony Drysdale
	SHEET 2	PLAN, ELEVATION & SECTION ALL DIMENSIONS IN MILLIMETERS

Conversion of shed to studio at 8 Cutter Place Lot 119 DP1006676 Bowral 2576



